


VIEW FROM NORTH WEST
FUTURE STATION CANOPY TO TNSW
REQUIREMENTS

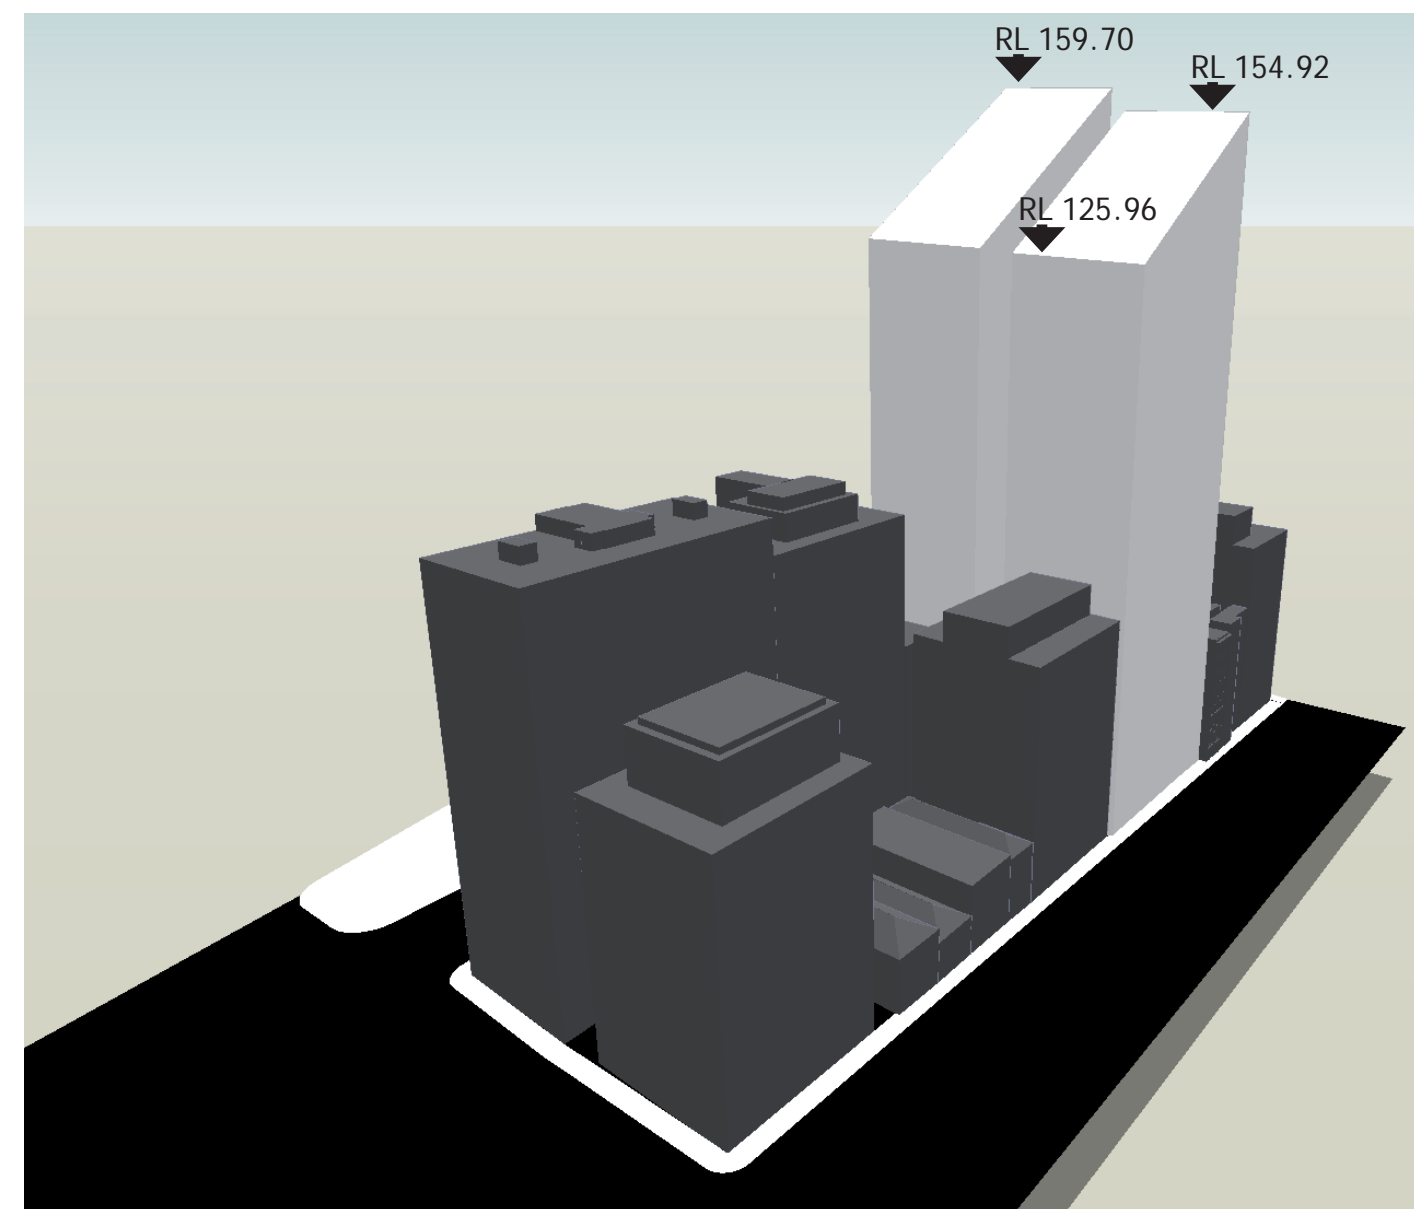

VIEW FROM SOUTH EAST

Client
THAKRAL HOLDING GROUP

Project
ONE CITY WYNYARD

Drawing
Perspective Views - Indicative Envelope

Drawing No
SHEET 04

Project No
PSA 7468A

Date
January 2011

Scale
NTS @ A3

Drawn By
ML