


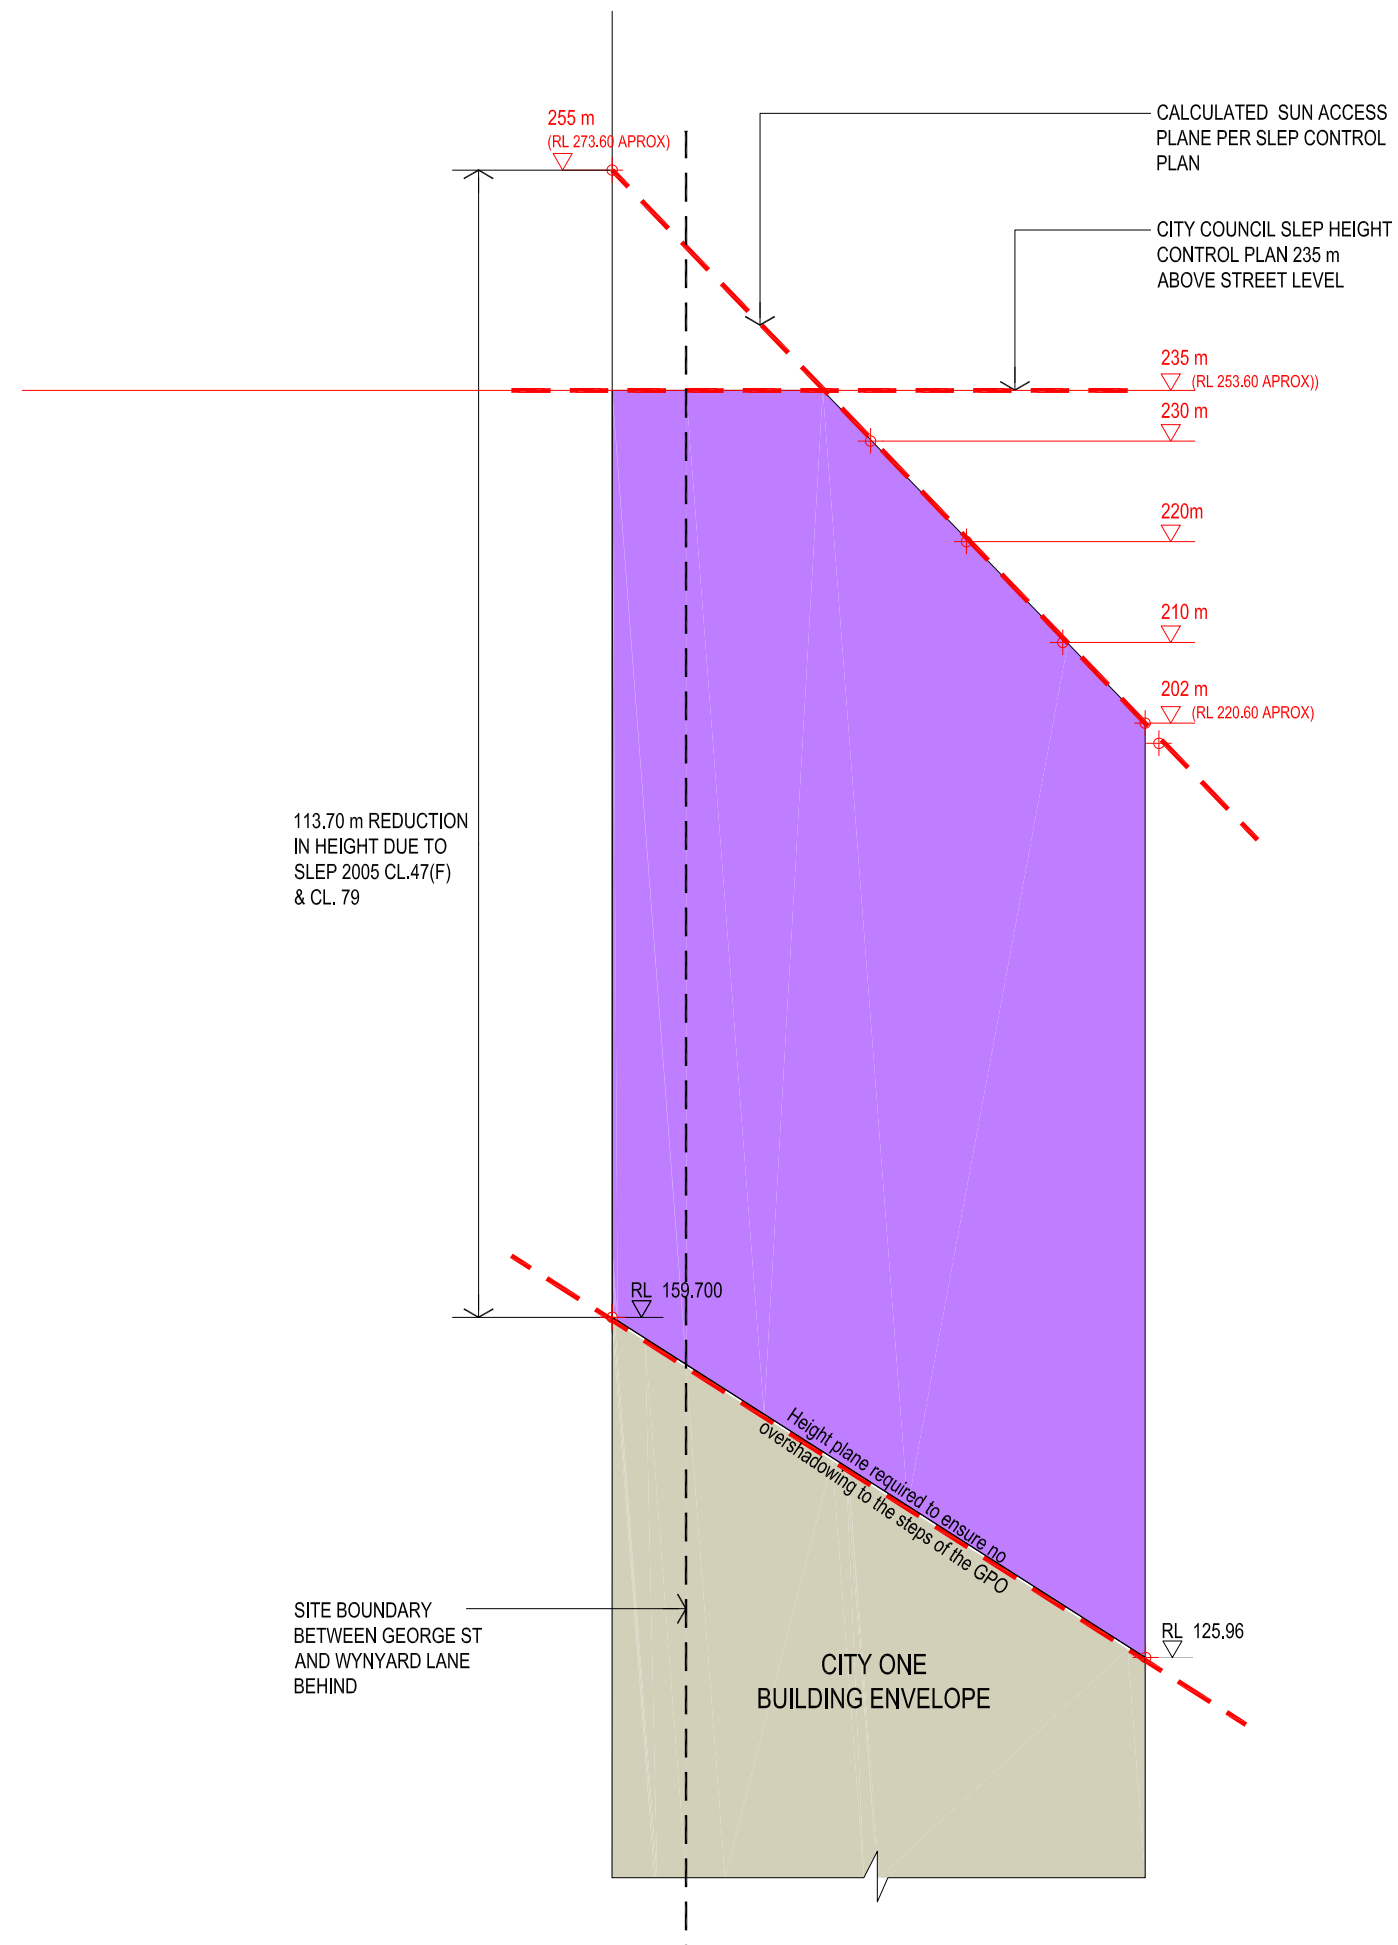

CLIENT
THAKRAL

PROJECT
CITY ONE WYNARD

DRAWING_TITLE
SUN ACCESS PLANE - SECTION

DRAWINGNO.
SHEET 6

PROJECTNO.
7468 A

DATE
17.12.2010

SCALE
1 : 750 @ A3

DRAWNBY
DS