


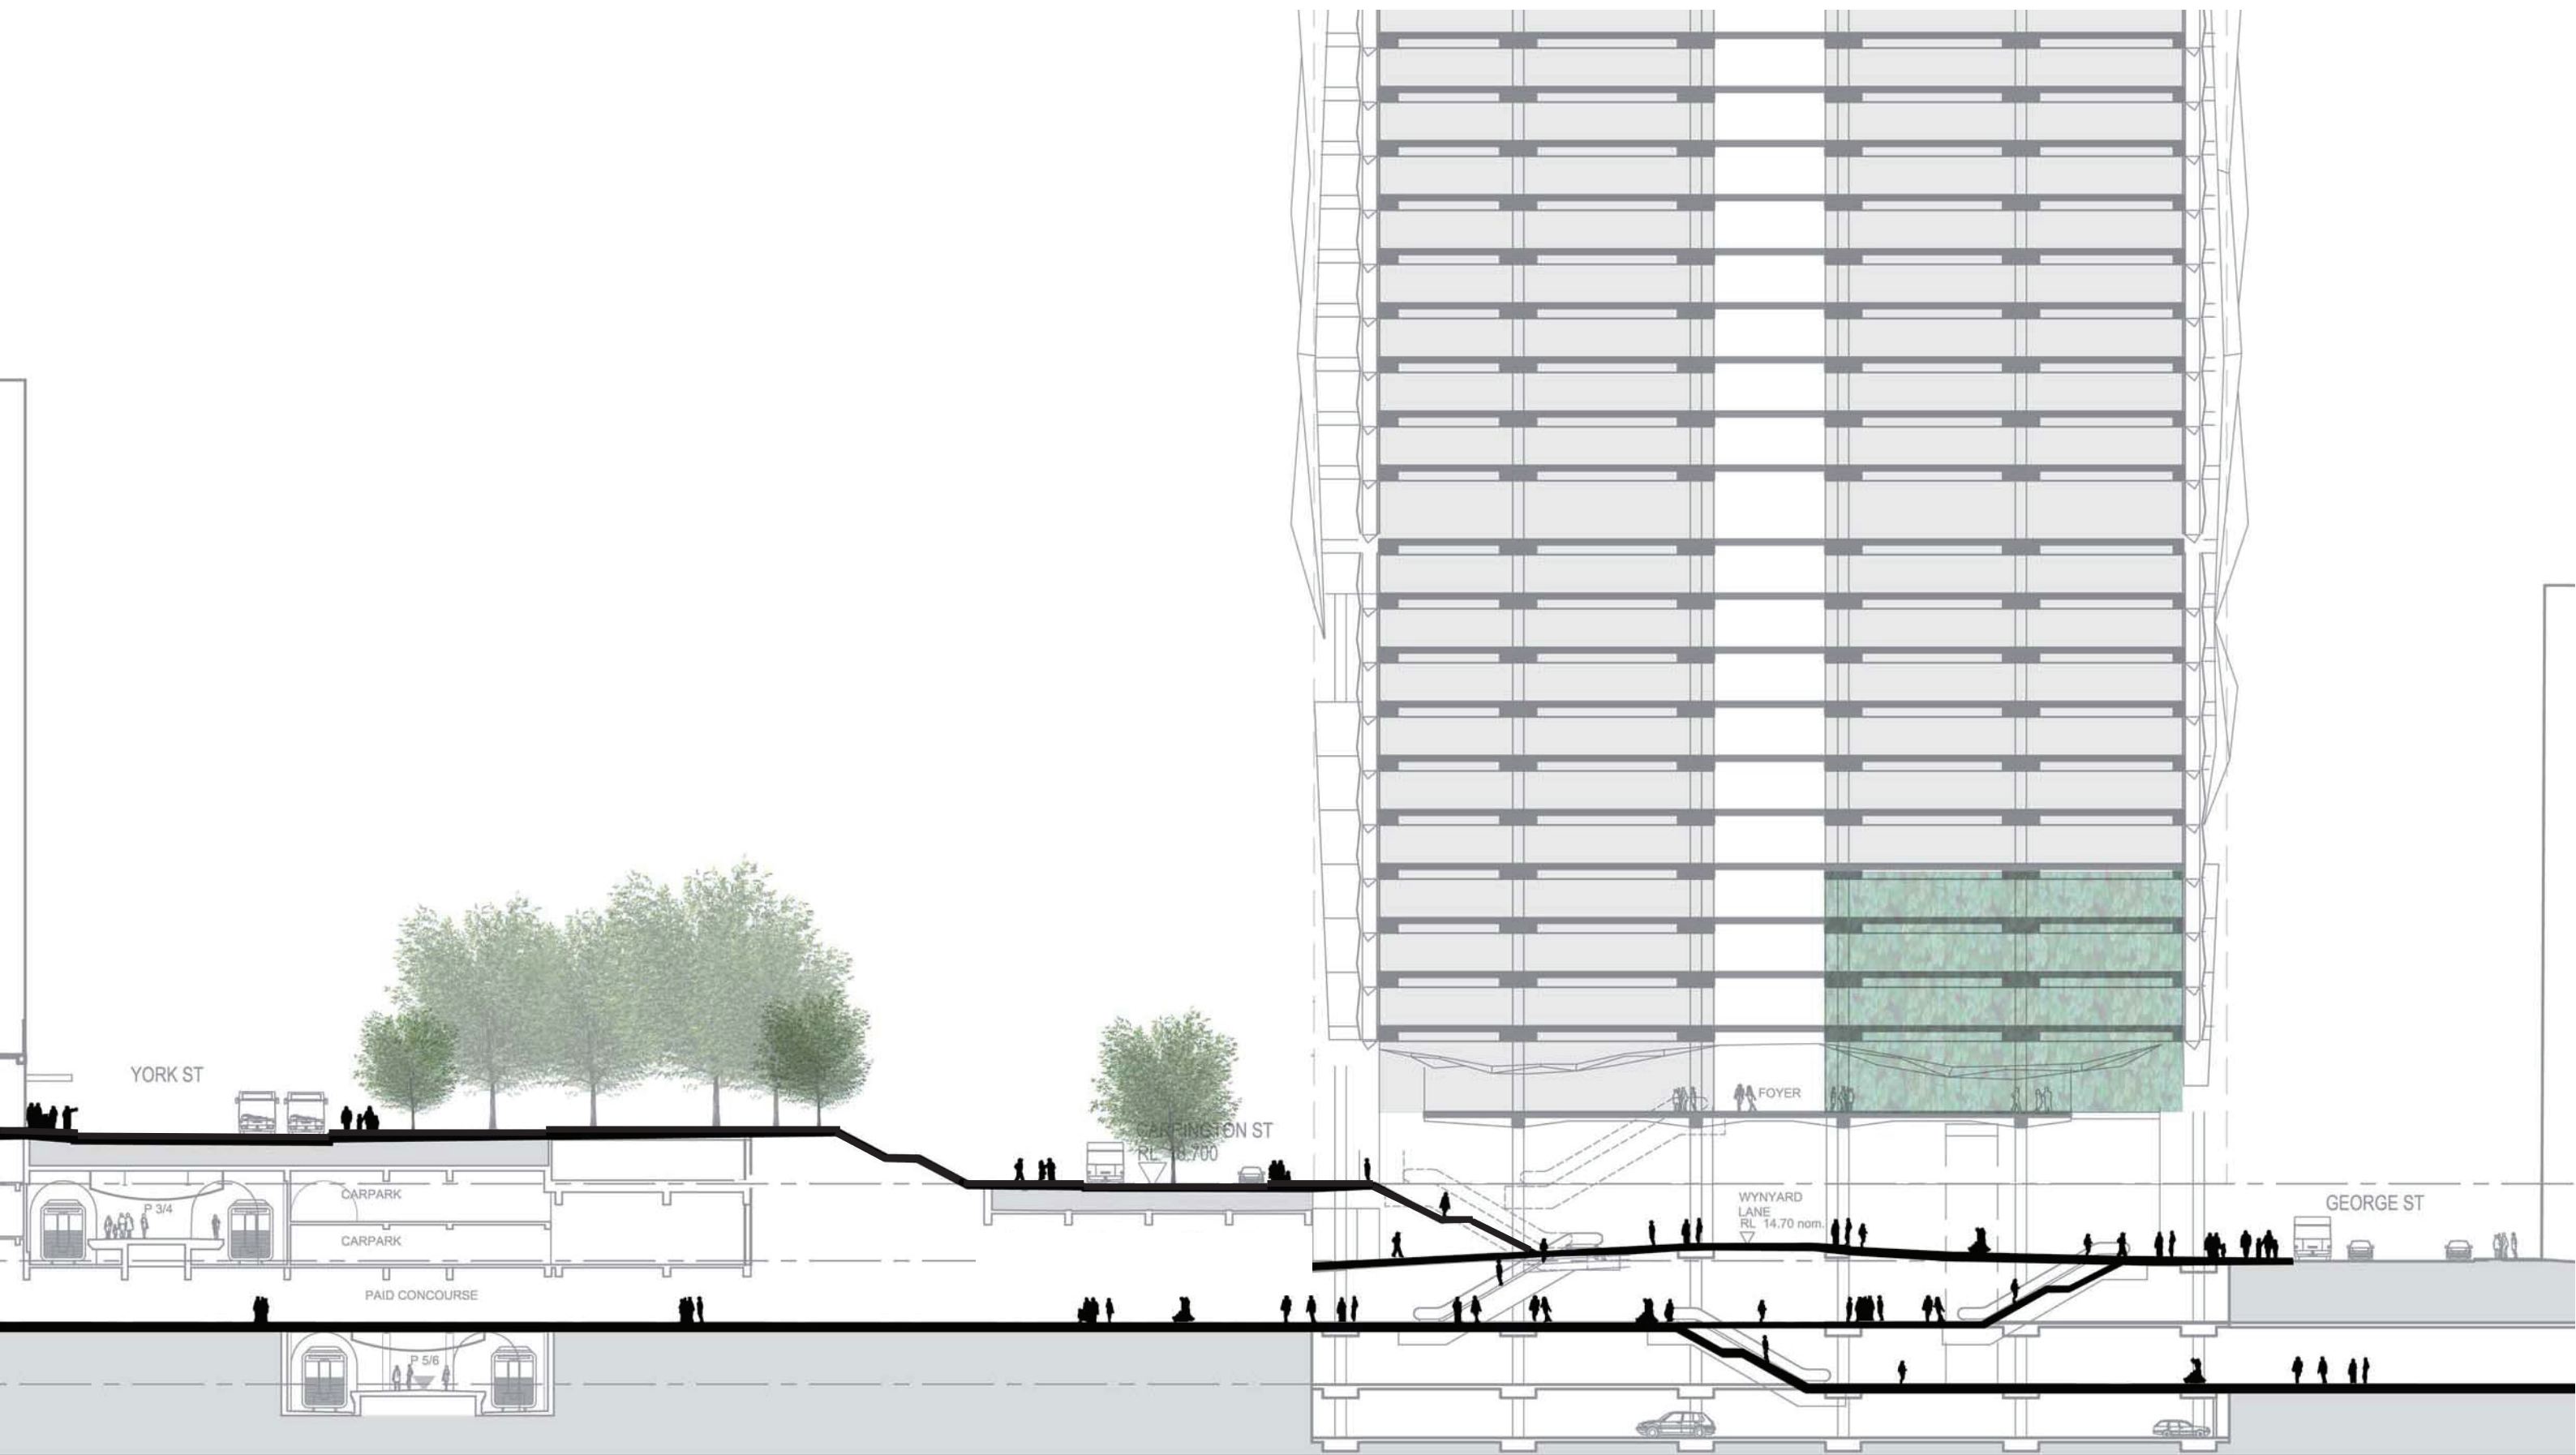

Client
THAKRAL HOLDING GROUP

Project
ONE CITY WYNARD

Drawing
Section - Concourse

Drawing No
SK-51

Project No
PSA 7468A

Date
20.12.2010

Scale
NTS @ A3

Drawn By
ML