



SECTION 1

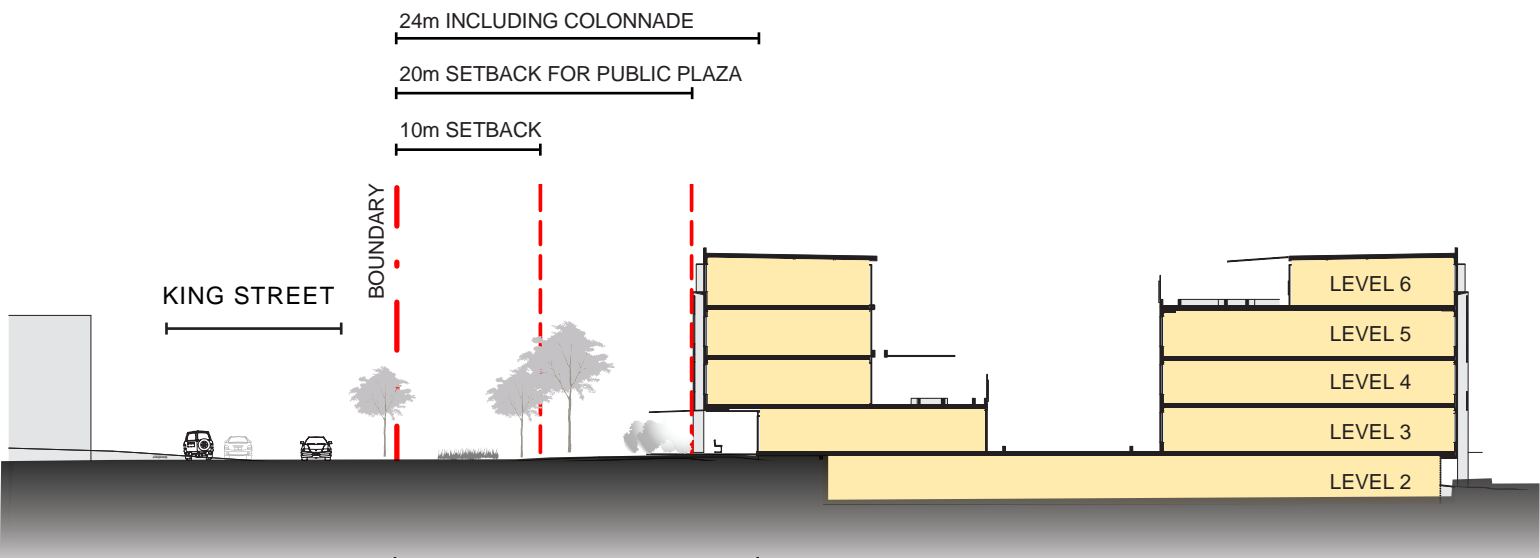


SECTION 2



SECTION KEY PLAN

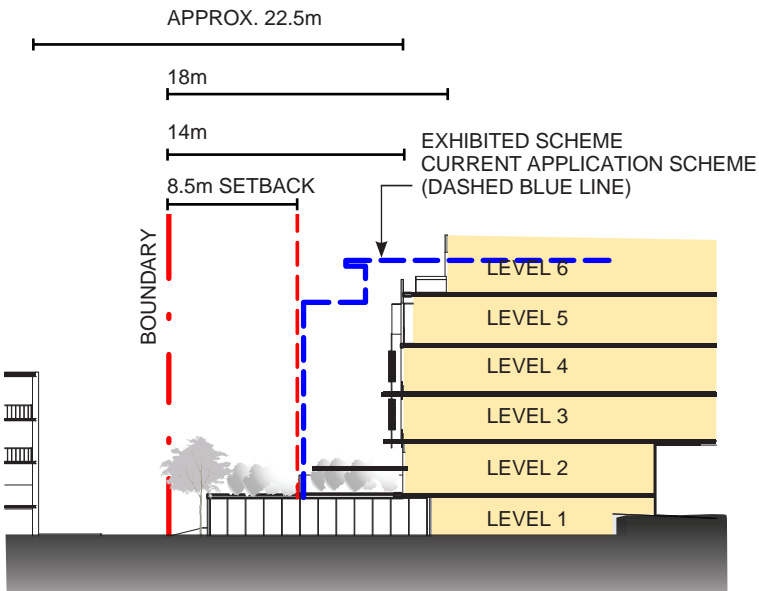

SECTION 3

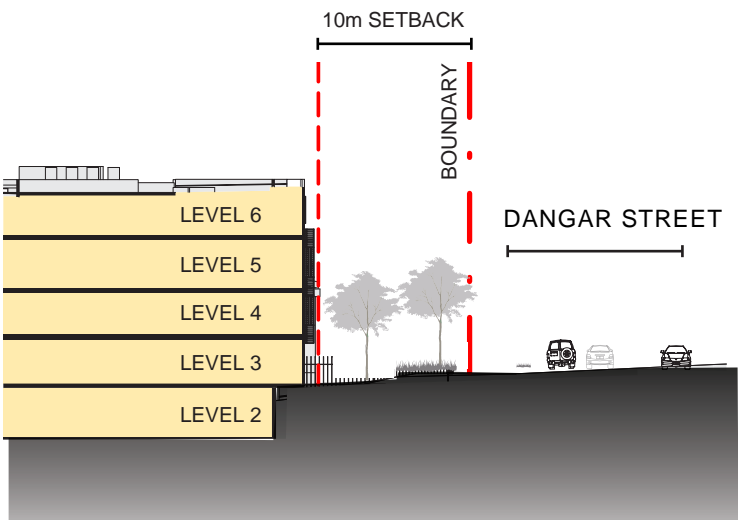

SECTION 4



Scale 1:500 @ A3

Site Setbacks

JACKSON TEECE
Nominated Architect Ian Brodie (4275)