
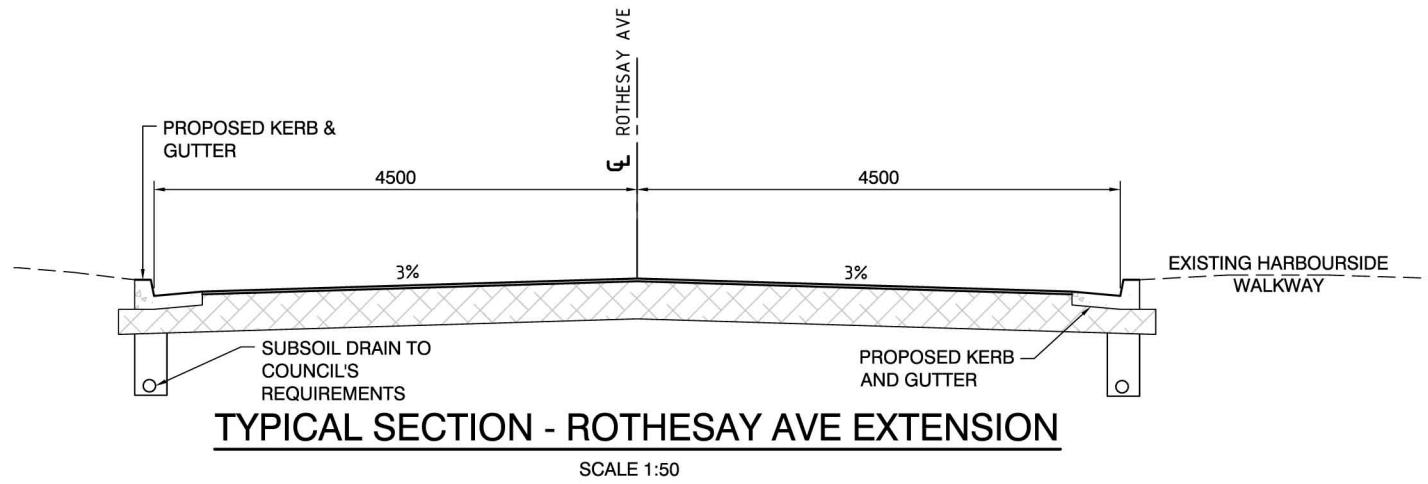
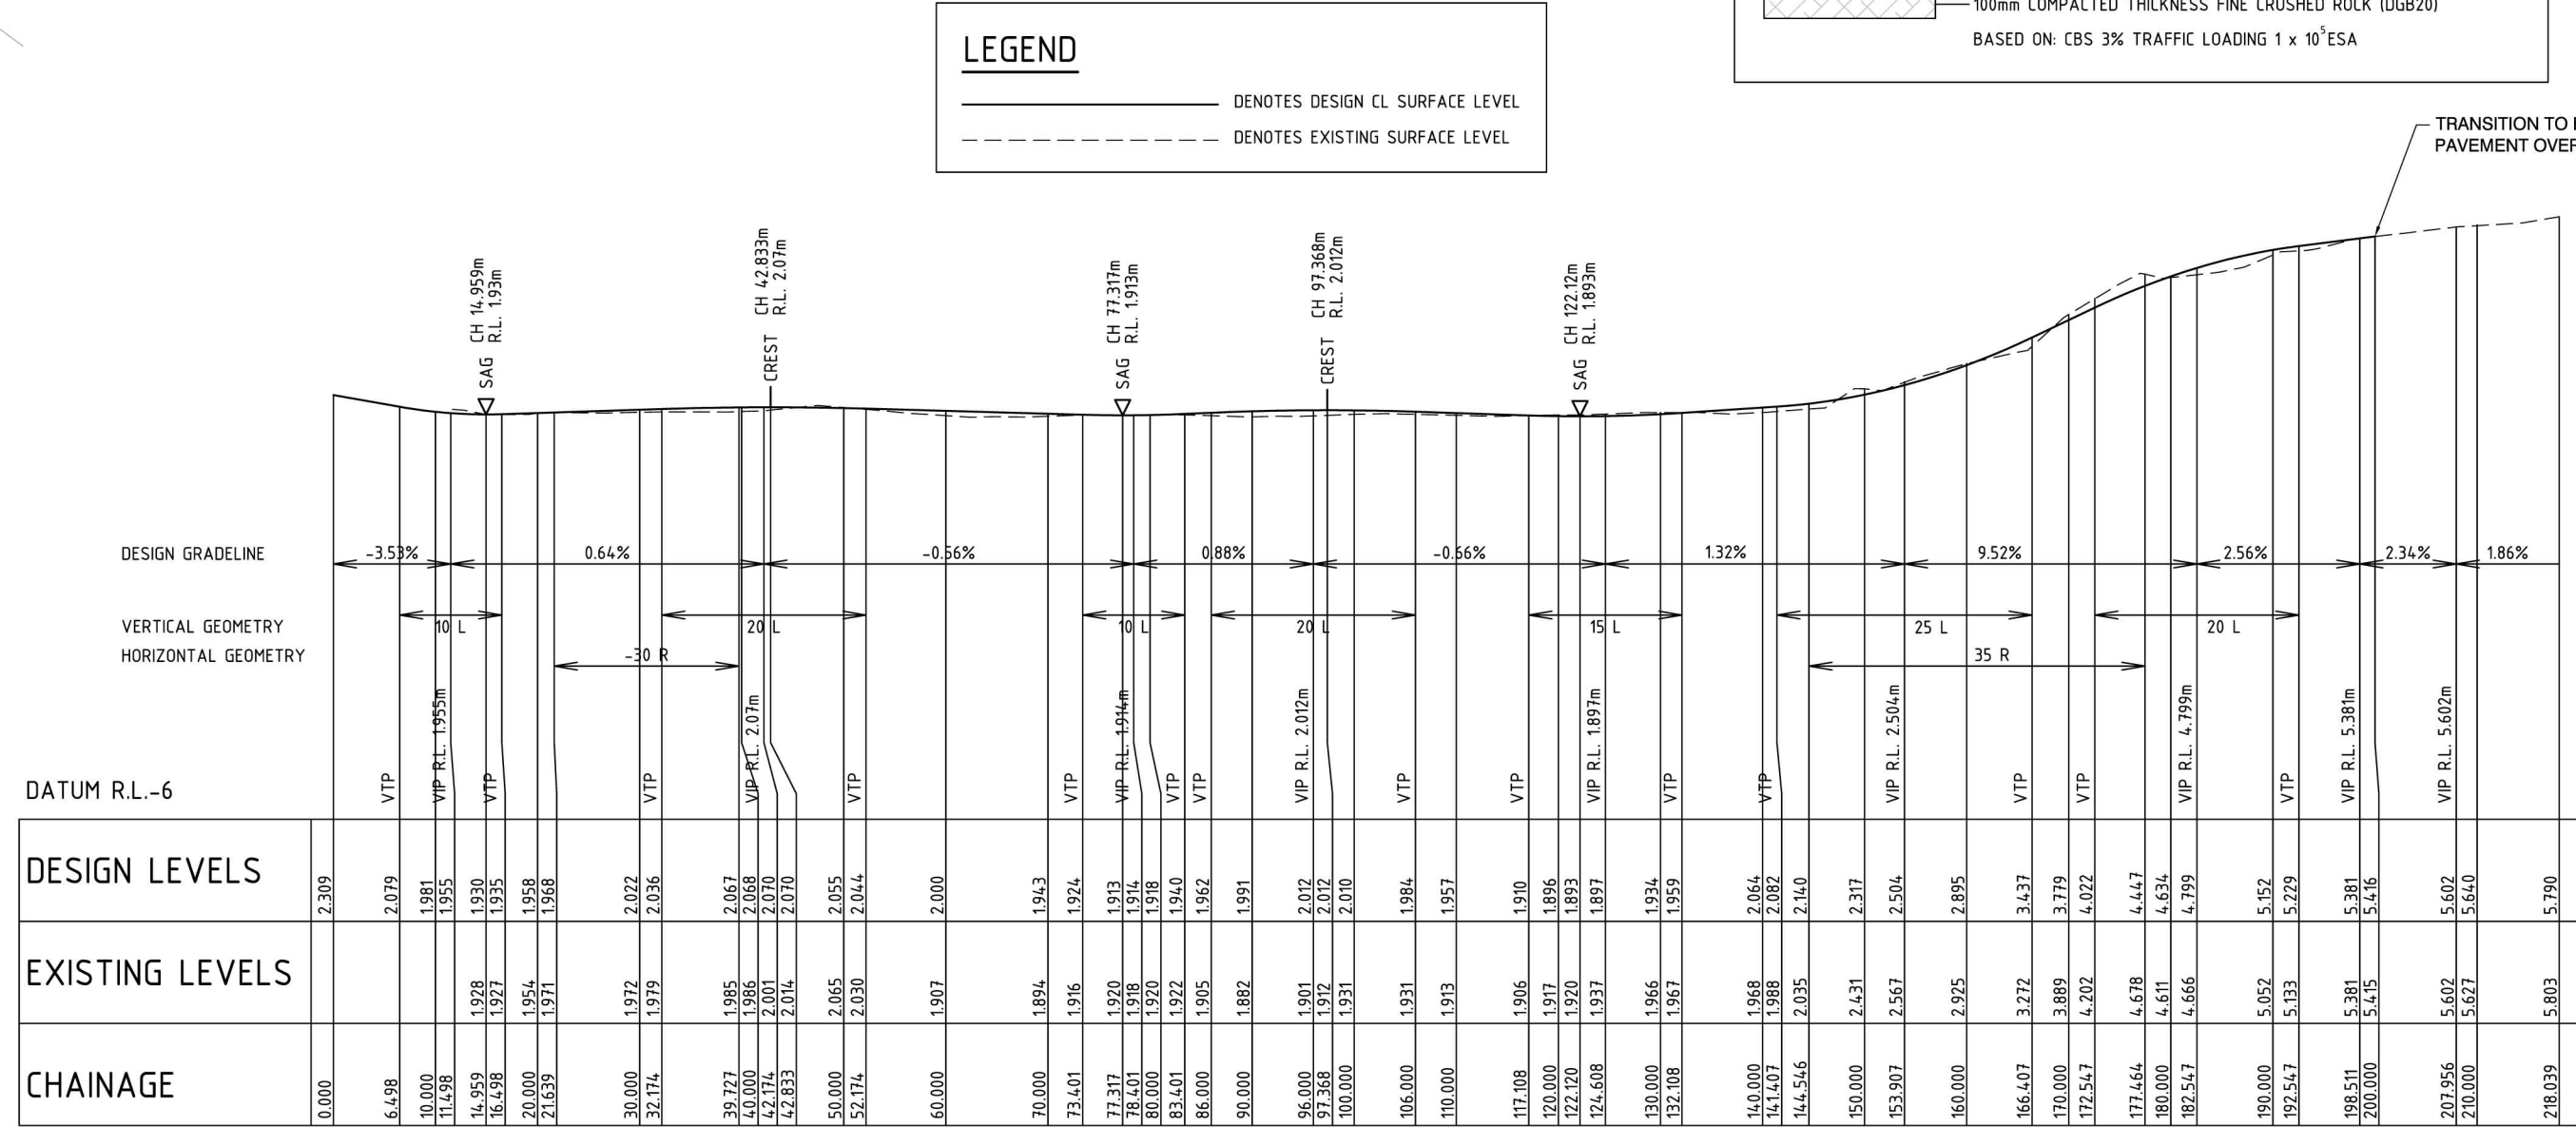
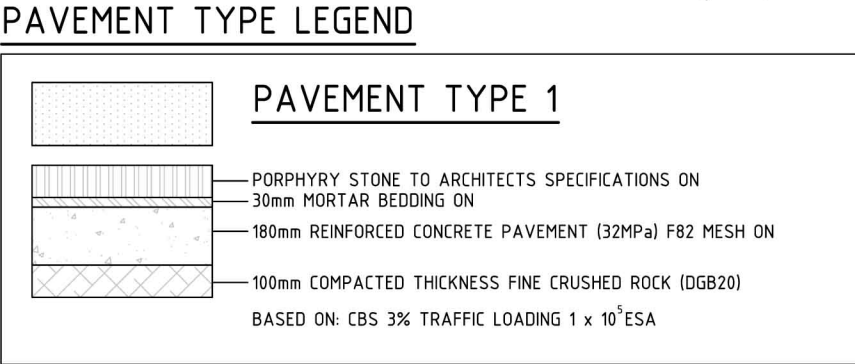
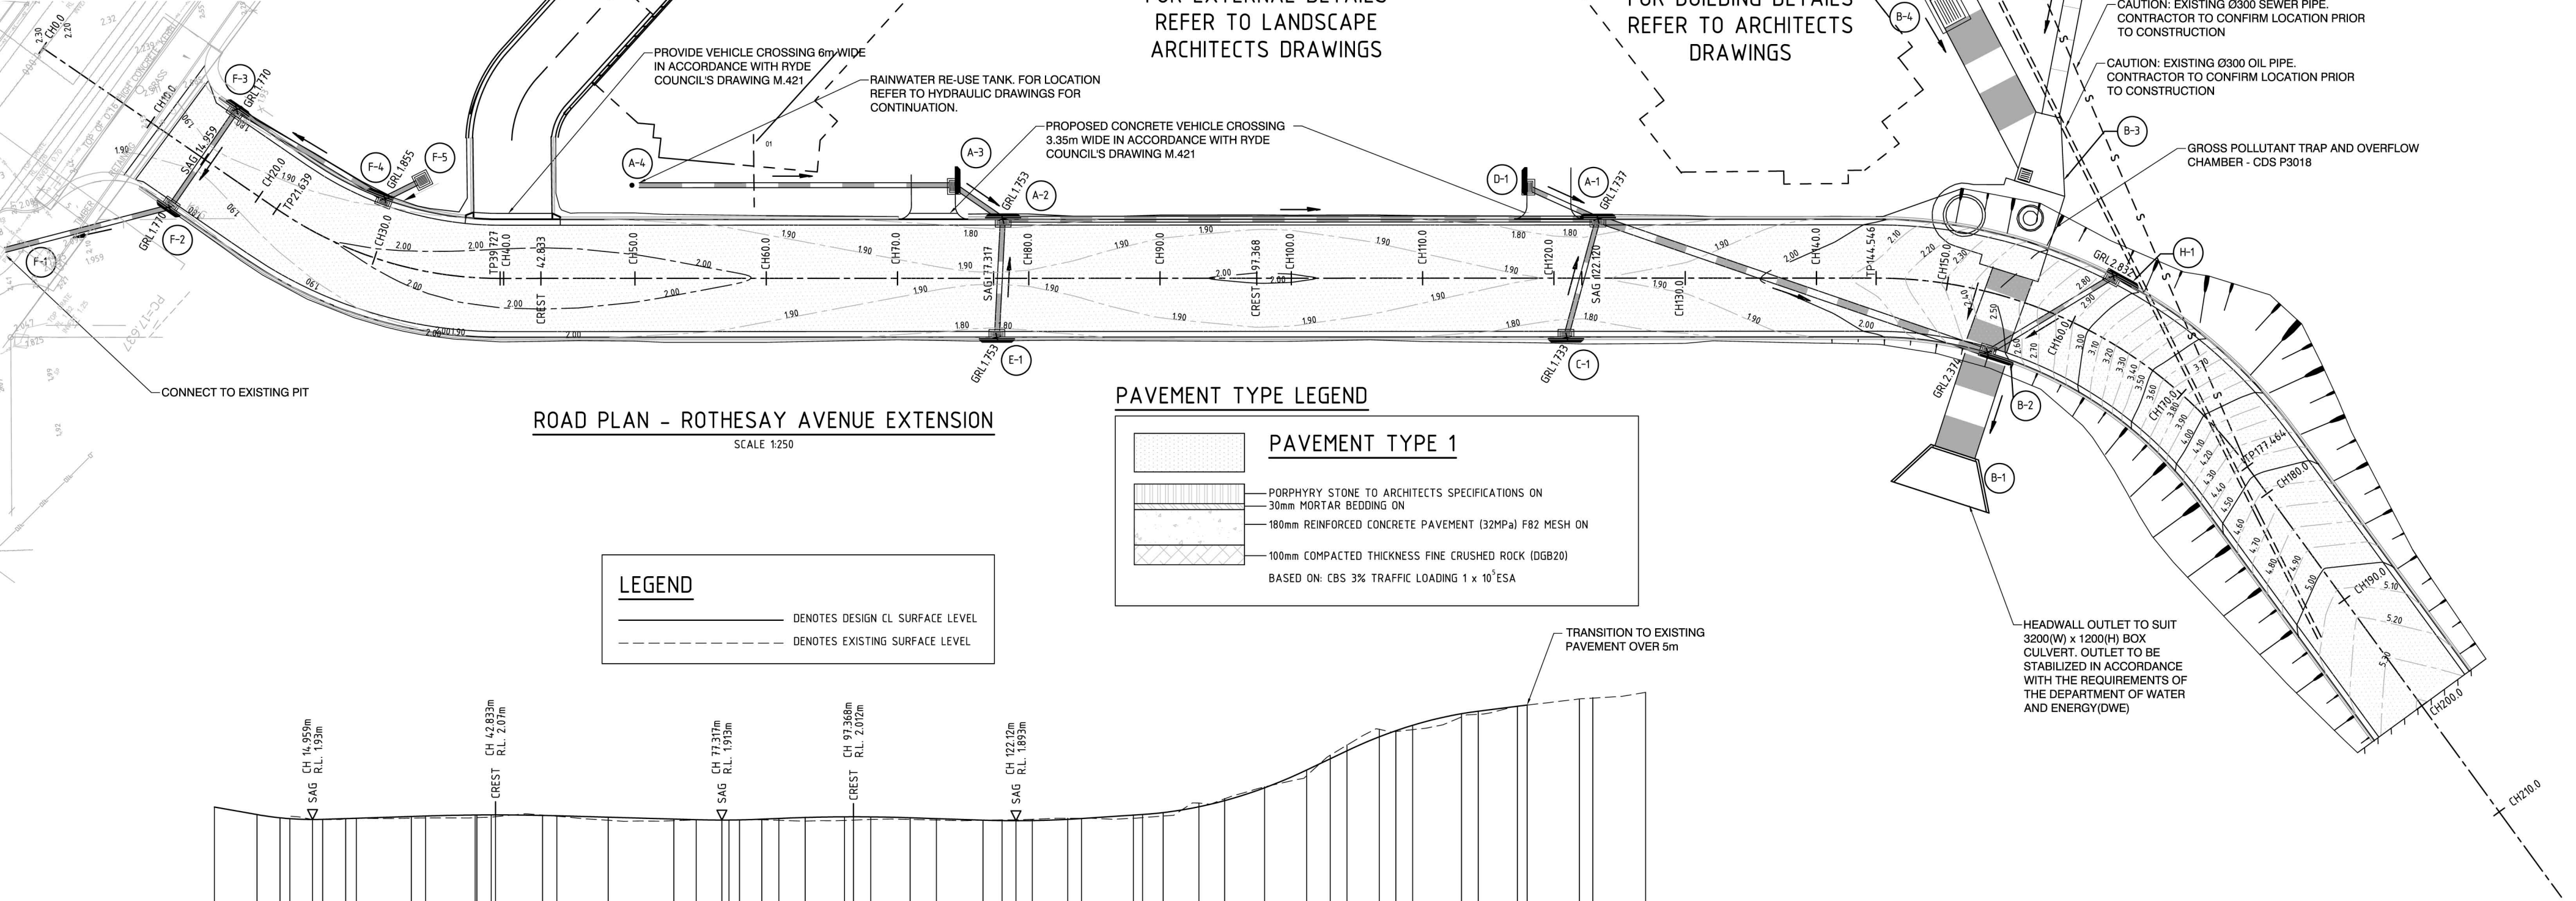


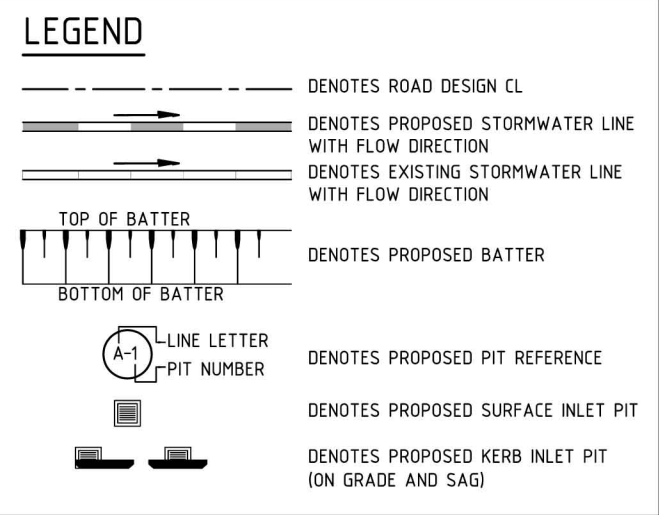

REV	DATE	DESCRIPTION	RVD
B	06/05/2010	ISSUED FOR TENDER	RH
A	15/12/2009	ISSUED FOR CONSTRUCTION CERTIFICATE	RH
REVISIONS			
REV	DATE	DESCRIPTION	RVD

CLIENT
LE MONTAGE PTY LTD

BG & E

SYDNEY

phone: +61 2 9770 3300
fax: +61 2 9770 3399
email: info@bgeeng.com
web: www.bgeeng.com


SYDNEY • MELBOURNE • PERTH • DUBAI • ABU DHABI

PROJECT
**146 BOWDEN STREET,
MEADOWBANK**


ISSUED FOR TENDER NOT TO BE USED FOR CONSTRUCTION			
DRAWN R.H	DESIGNED R.H	CHECKED T.H	APPROVED T.H
DATUM AHD	GRID -	SCALE AS SHOWN	AT A1 SIZE

ROAD PLAN, LONGSECTION, PAVEMENT DETAILS AND TYPICAL SECTION		
PROJECT No. S09053	DRAWING No. C101	REV. B


LEGEND	
K&G	DENOTES PROPOSED KERB & GUTTER
	DENOTES DESIGN SURFACE LEVEL
	DENOTES EXISTING SURFACE LEVEL
	DENOTES PROPOSED STORMWATER. REFER TO DRAWINGS C101, C500 AND C501 FOR DETAILS

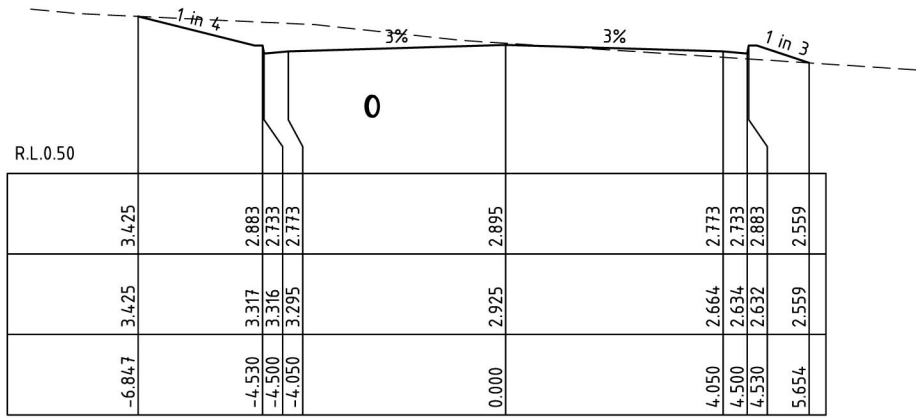


CH 160

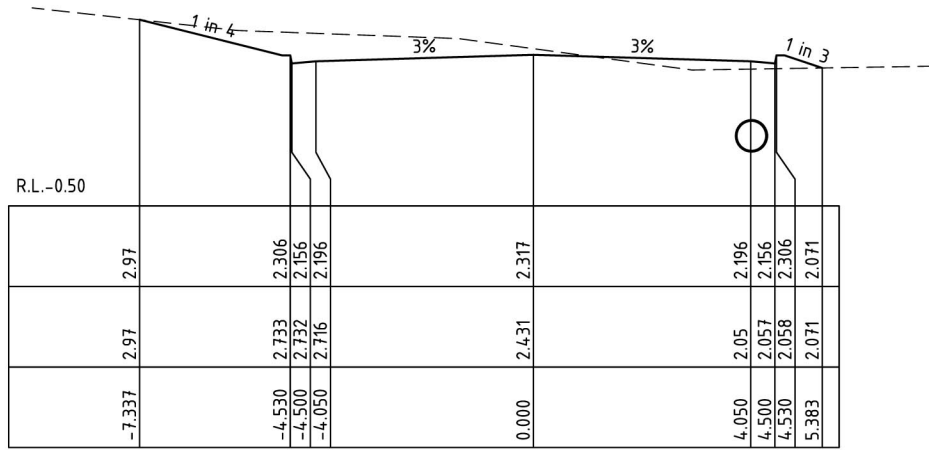


CH 150

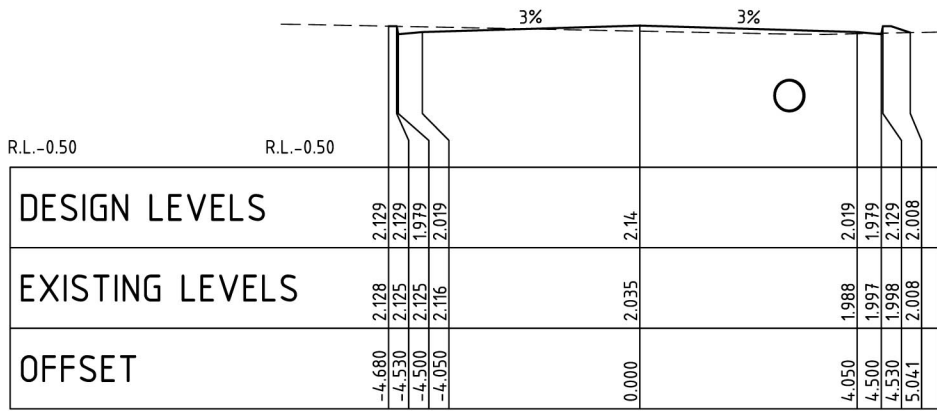


CH 144.546

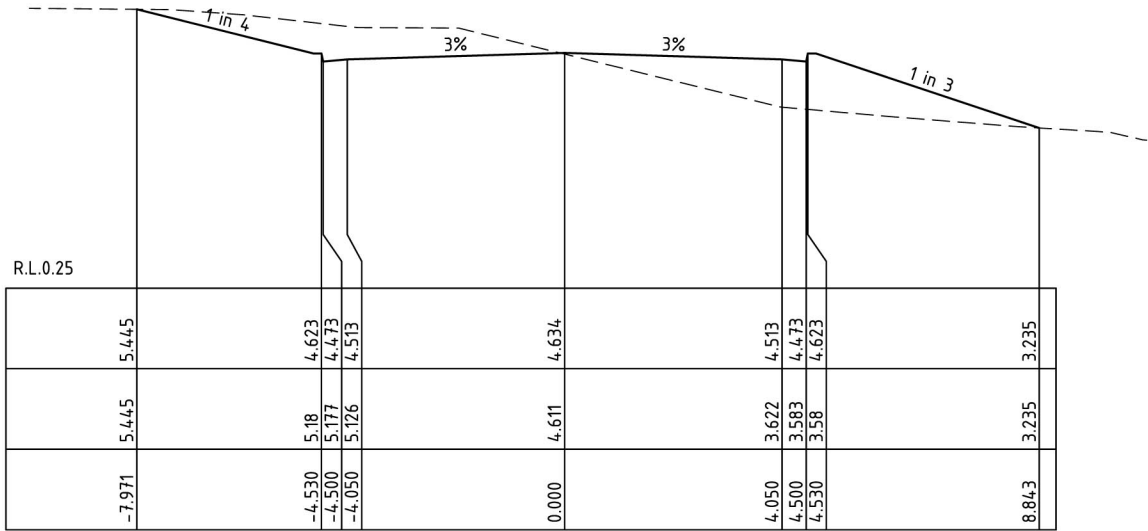


CH 180

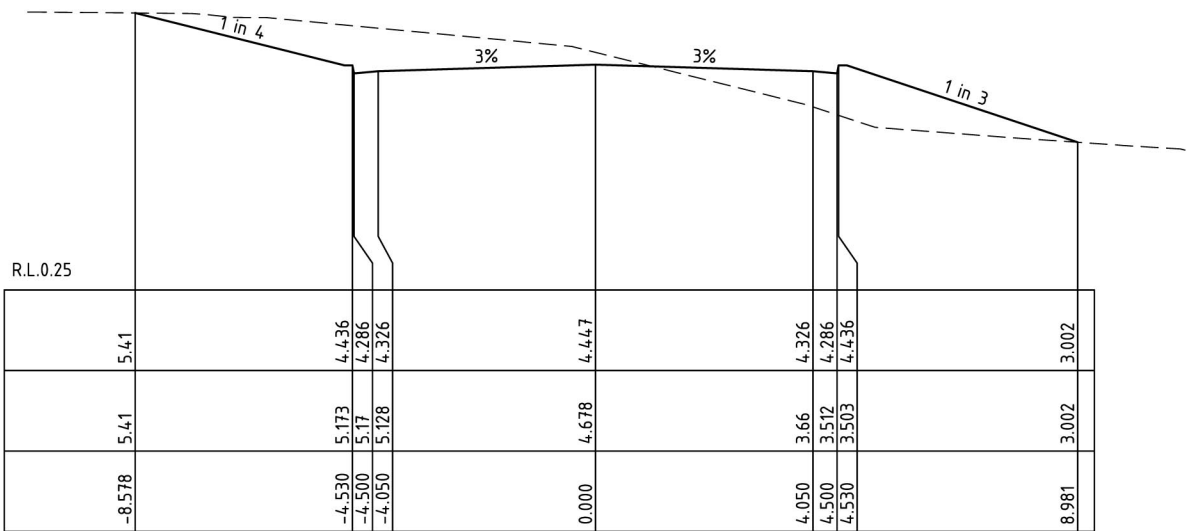

CH 177.464

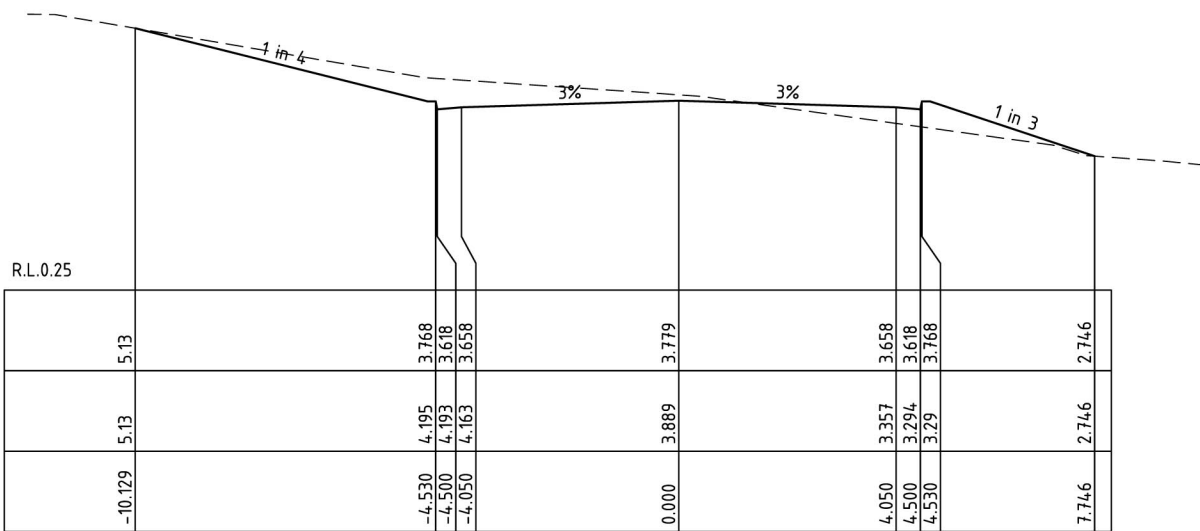

CH 170

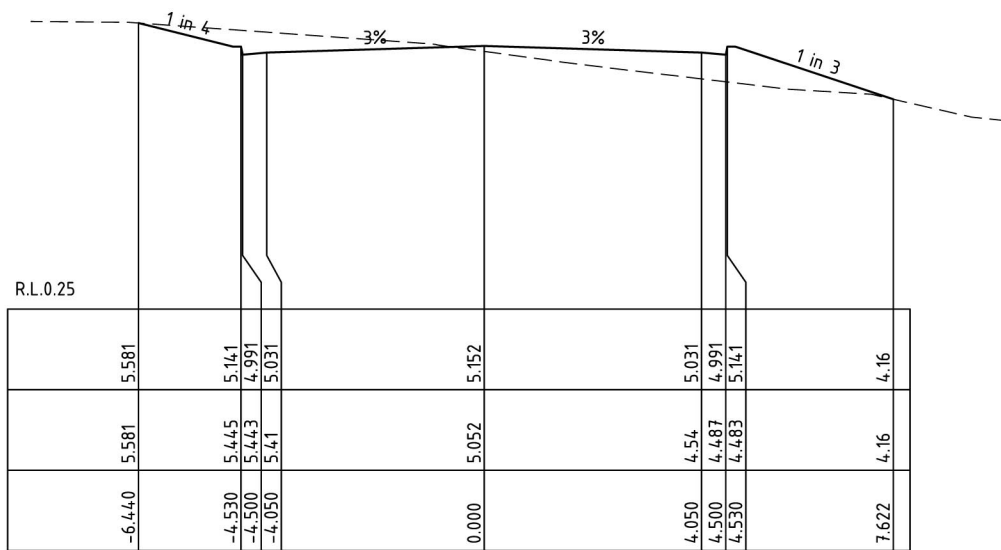

CH 190

ROAD CROSS SECTIONS CH144.546 - CH190.00

SCALE 1:100 NAT



SCALE 1:100

B 06/05/2010 ISSUED FOR TENDER				RH				LE MONTAGE PTY LTD				BG & E SYDNEY				PROJECT 146 BOWDEN STREET, MEADOWBANK				STATUS ISSUED FOR TENDER NOT TO BE USED FOR CONSTRUCTION				TITLE ROAD CROSS SECTIONS SHEET 2 OF 2			
A 15/12/2009 ISSUED FOR CONSTRUCTION CERTIFICATE				RH				SYDNEY				phone: +61 2 9770 3300				DRAWN R.H				DESIGNED R.H				PROJECT No. S09053			
REV DATE DESCRIPTION				RVD				fax: +61 2 9770 3399				email: info@bgeeng.com				CHECKED T.H				SCALE AS SHOWN				DRAWING No. C103			
REV DATE DESCRIPTION				RVD				web: www.bgeeng.com				AT A1 SIZE				REV. B											
REVISIONS				REVISIONS				SYDNEY • MELBOURNE • PERTH • DUBAI • ABU DHABI																			