
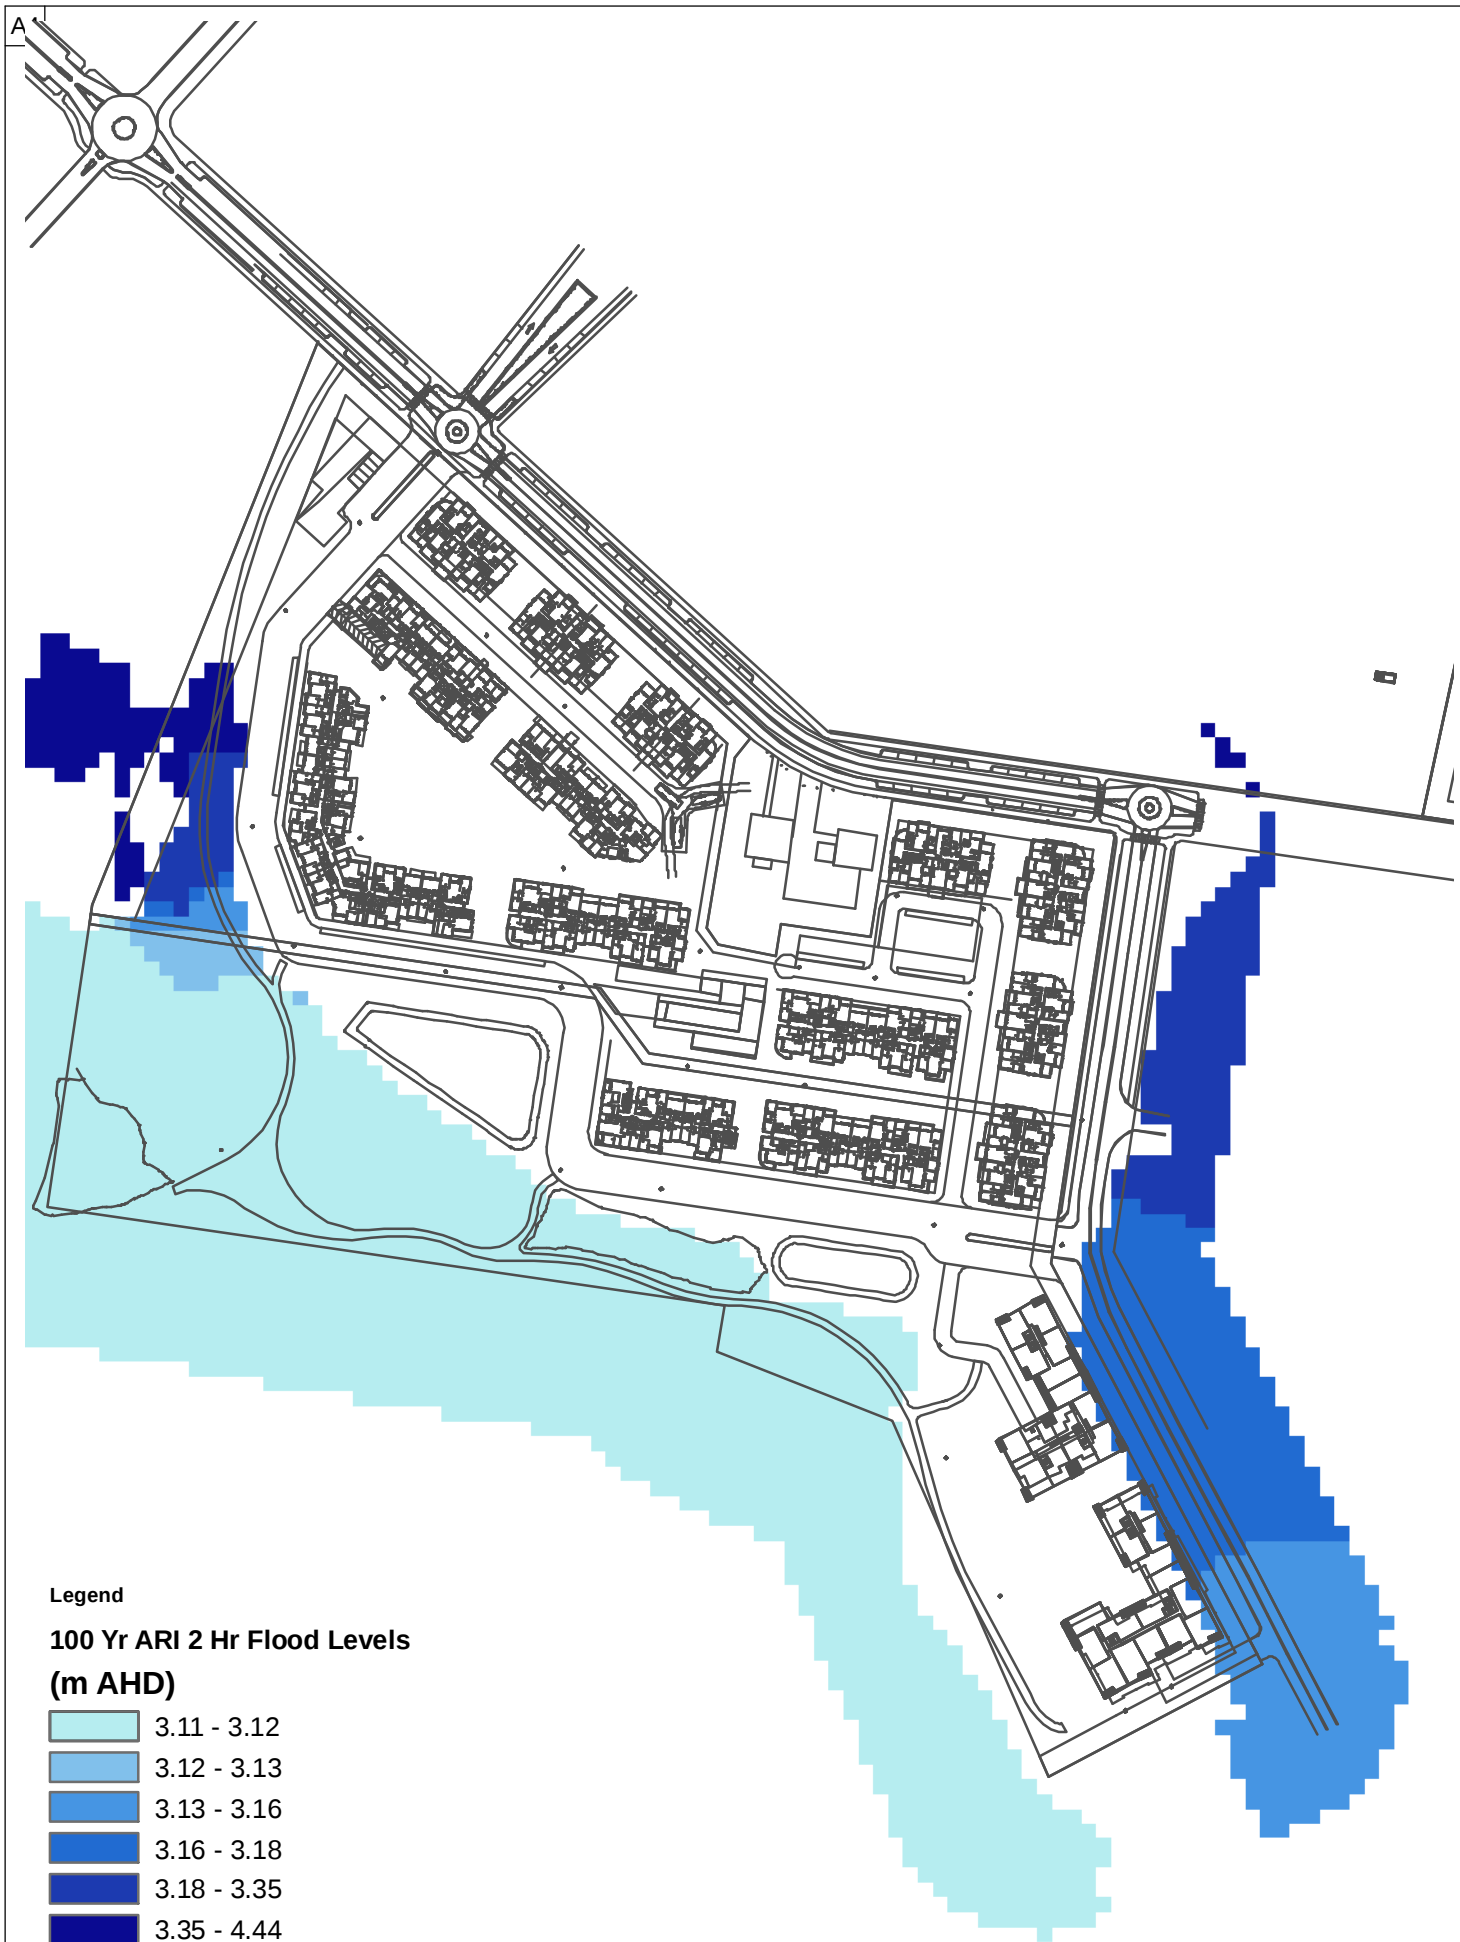


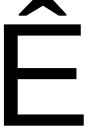

	Project : Macpherson Street Warriewood	Scale : 1:3000	
	Drawing Title :	Drawn : TE	
	FIGURE A 9 PROPOSED 100 Y 2Hr ARI FLOOD LEVEL MAP	Checked : RP	
		Job No : X08066	