



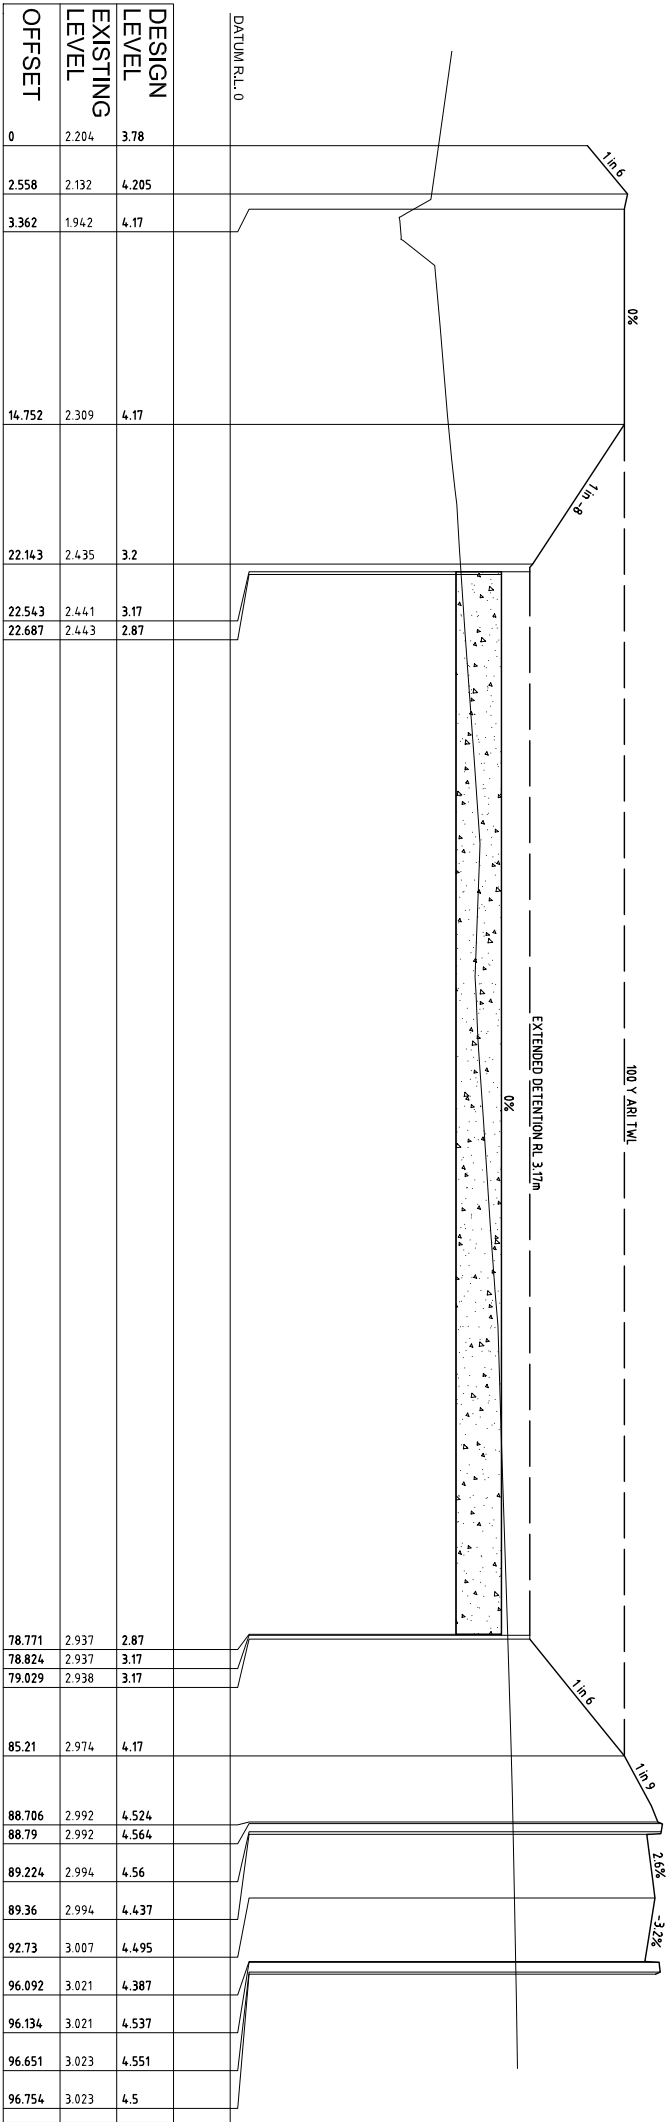

TYPICAL CROSS SECTION 1

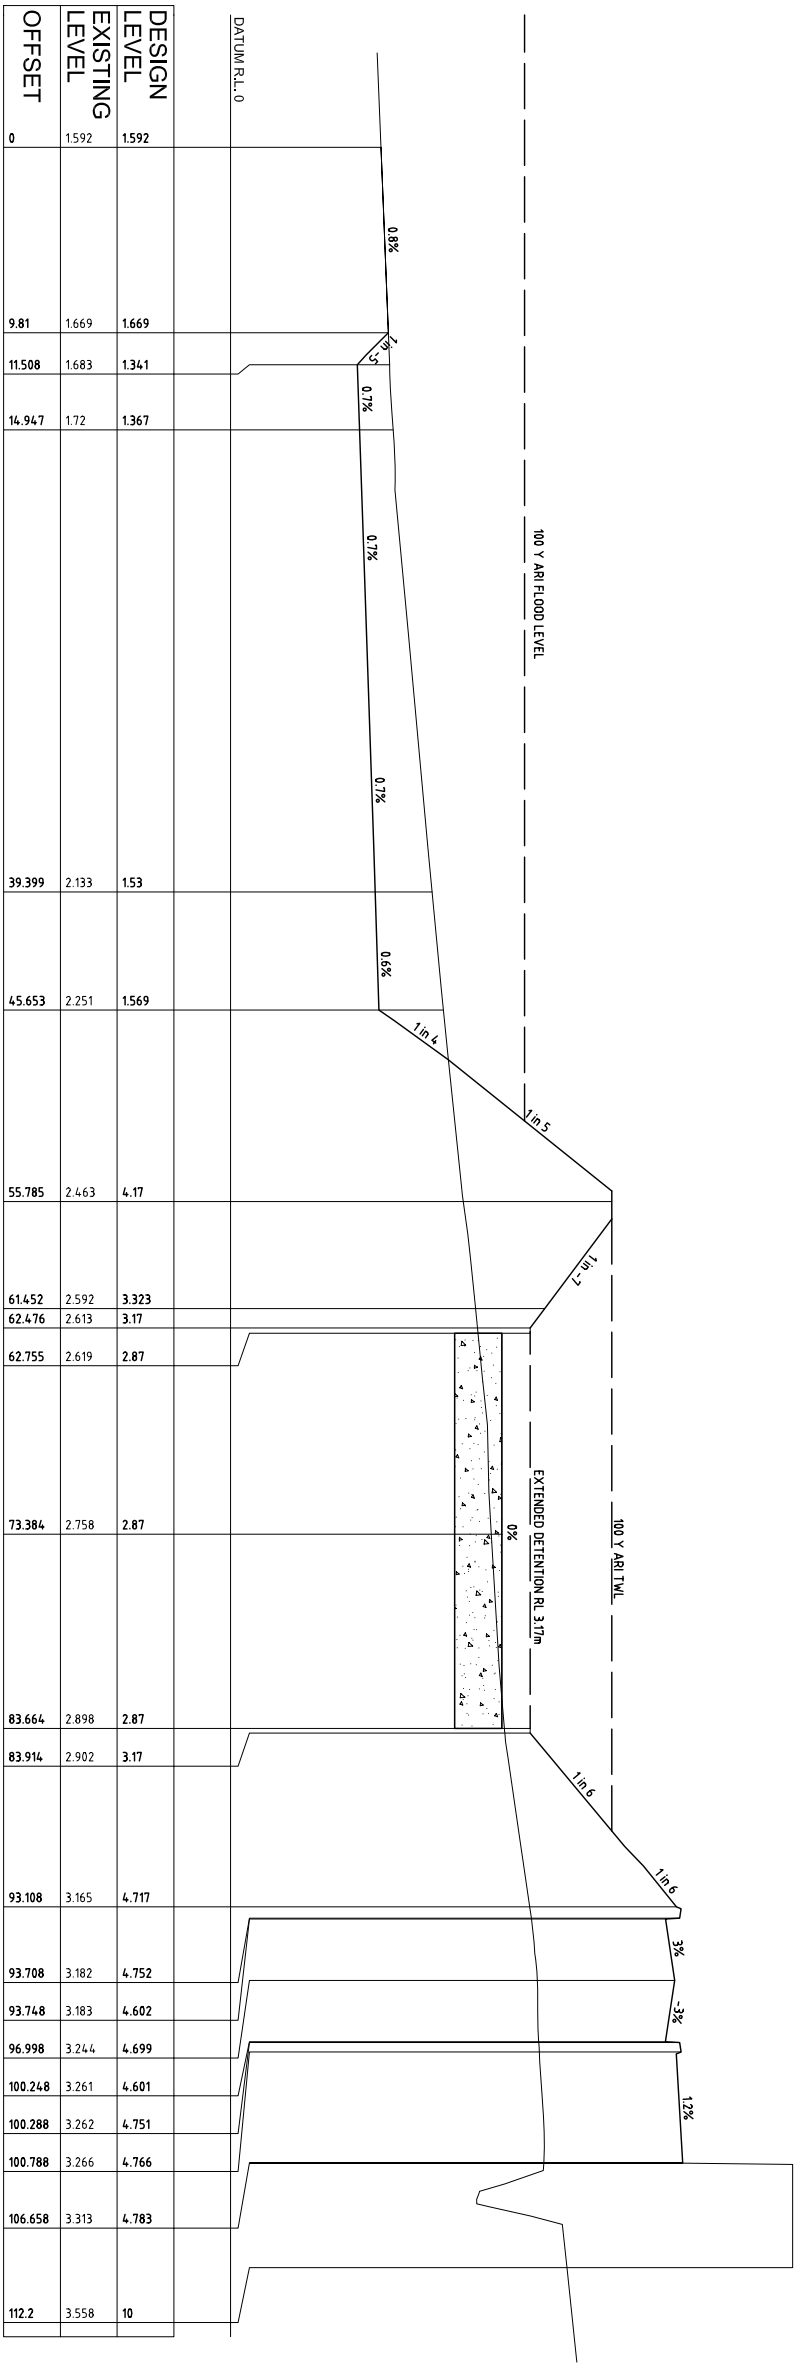

TYPICAL CROSS SECTION 2

DISCLAIMER AND COPYRIGHT:
ALL DIMENSIONS TO BE CHECKED
ON SITE BY SUPERINTENDANT
PRIOR TO CONSTRUCTION. USE
WRITTEN DIMENSIONS ONLY. DO
NOT SCALE.

ACEA

Quantity
Engineered
880 8001
Lic 4084

Level 2, 2 Burbank Place
Norwest Business Park, NSW Australia 2153
Telephone: 02 8808 5000
Facsimile: 02 8808 5099

BROWN

Brown Consulting (NSW) Pty Ltd
Sydney
Melbourne
Singapore

Client:
MERITON

Drawing:
TYPICAL CROSS SECTIONS

Drawn by:
JF

Design by:
JE

Project No:
X080061

Drawing No:
X08006-002

Scale:
(H) 1:200
(V) 1:100

Issue:
00

APPROVAL:
BY: TOBY JAMES
Director

DATE: 26/08/2008

ISSUE DATE

DESCRIPTION

BY

VER

APP