



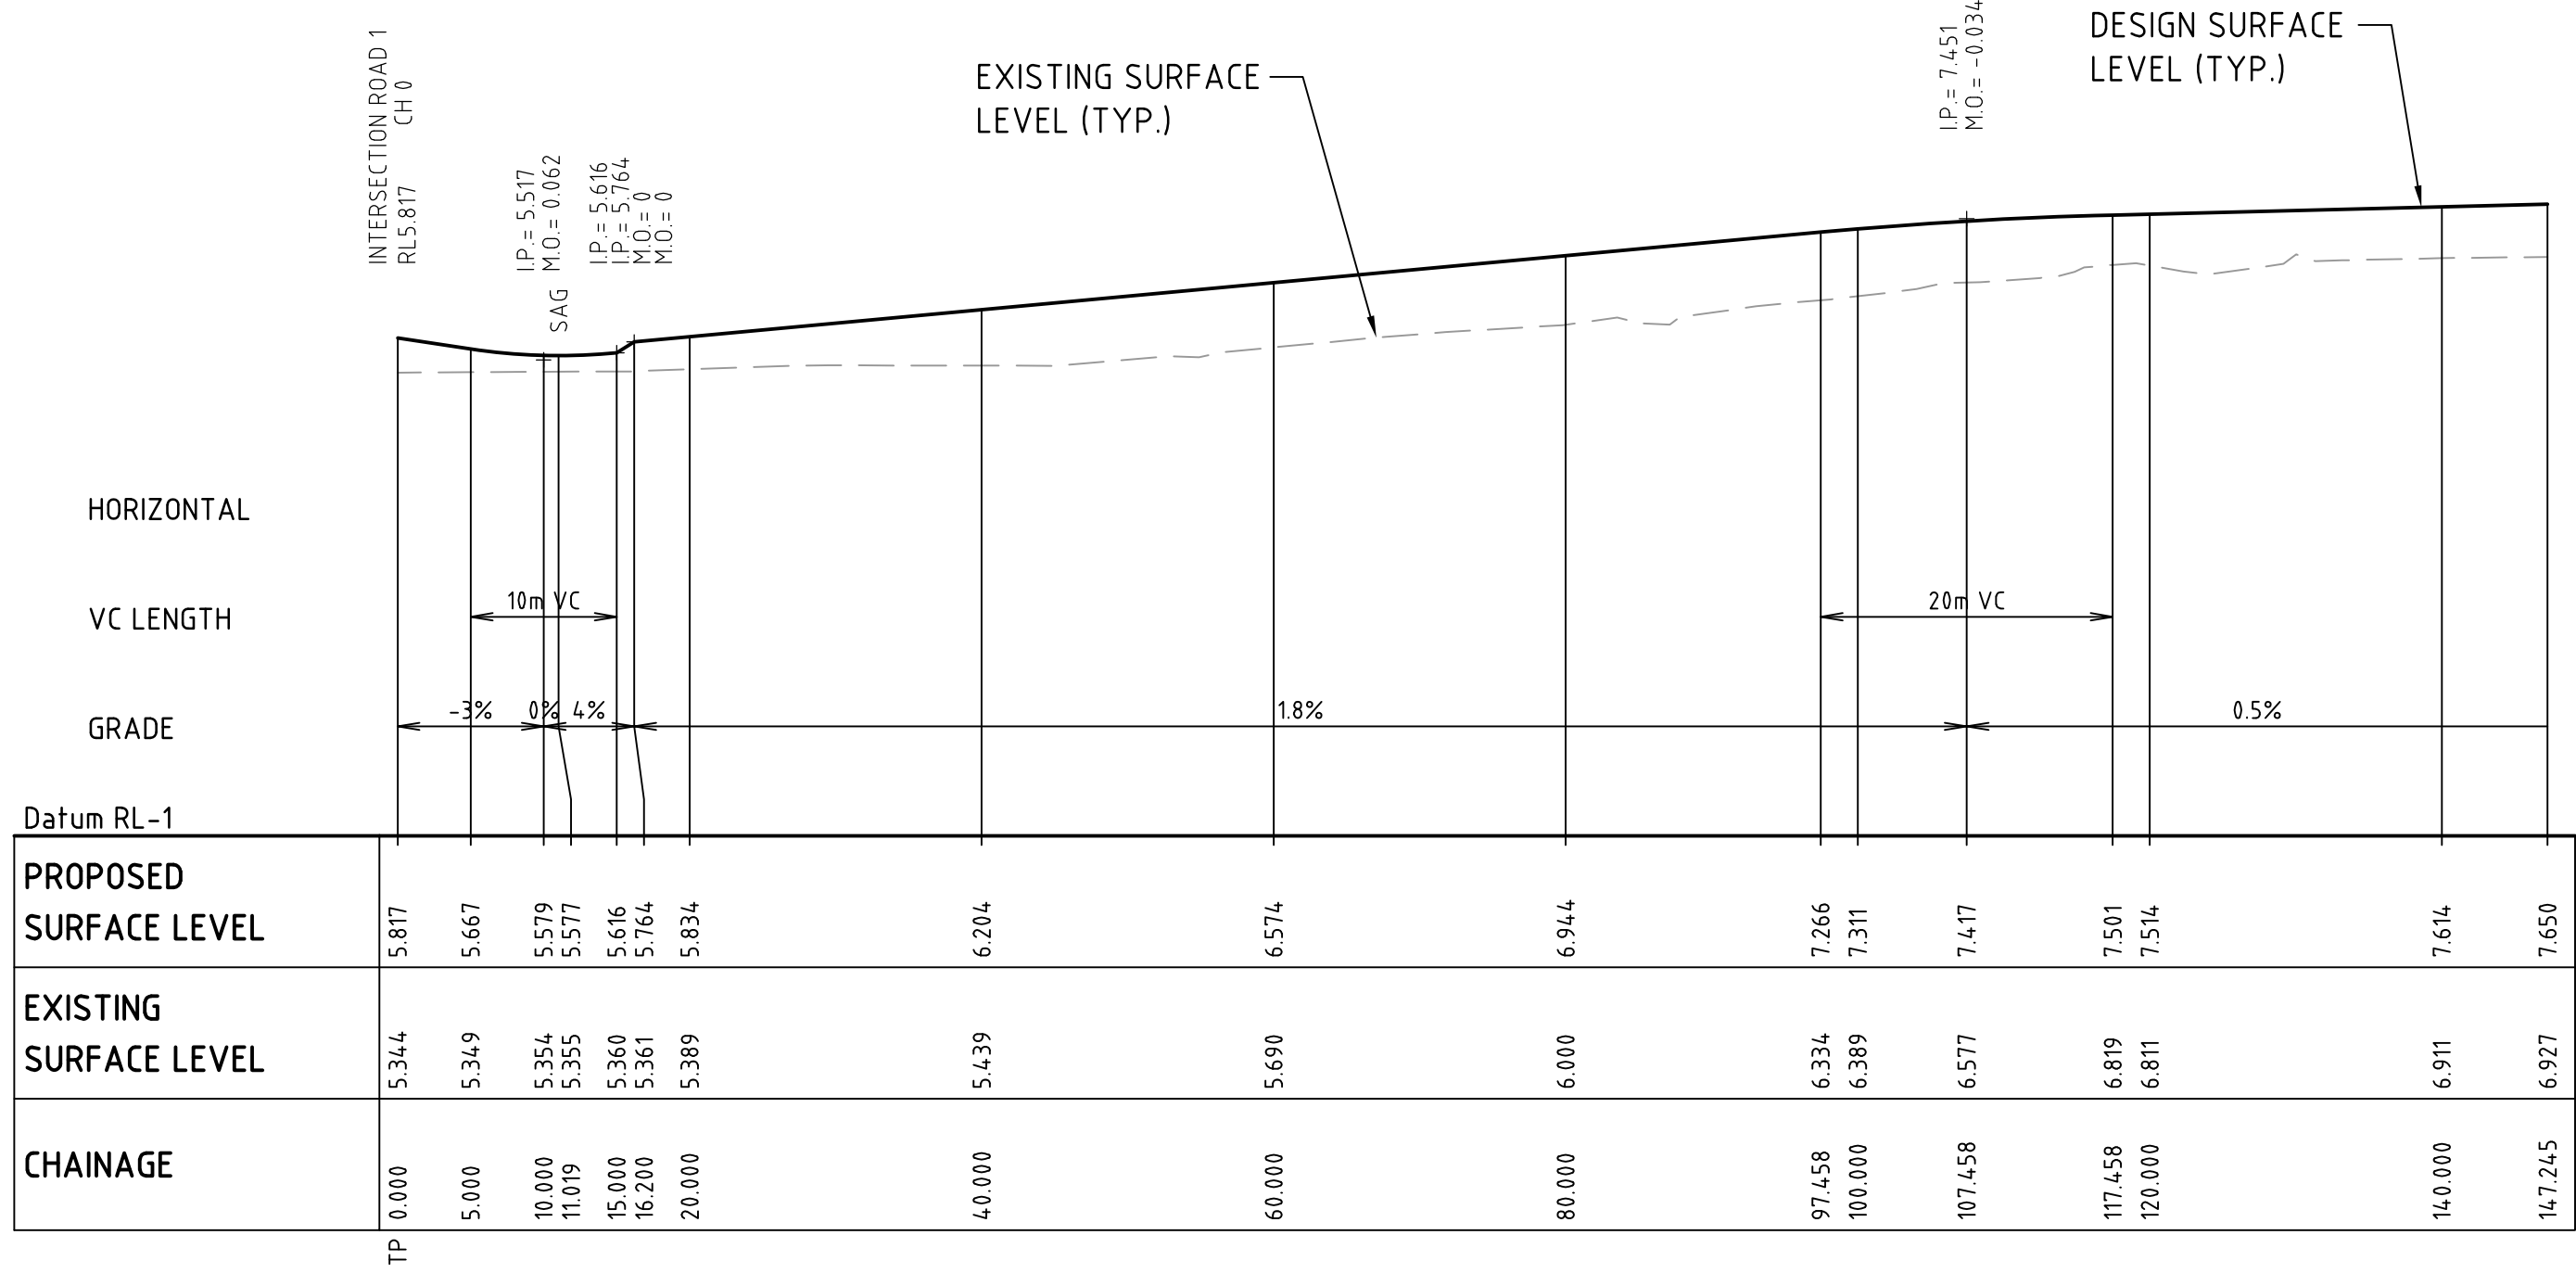


ROAD 02 LONGITUDINAL SECTION

SCALE 1:500 HORI.
1:100 VERT.

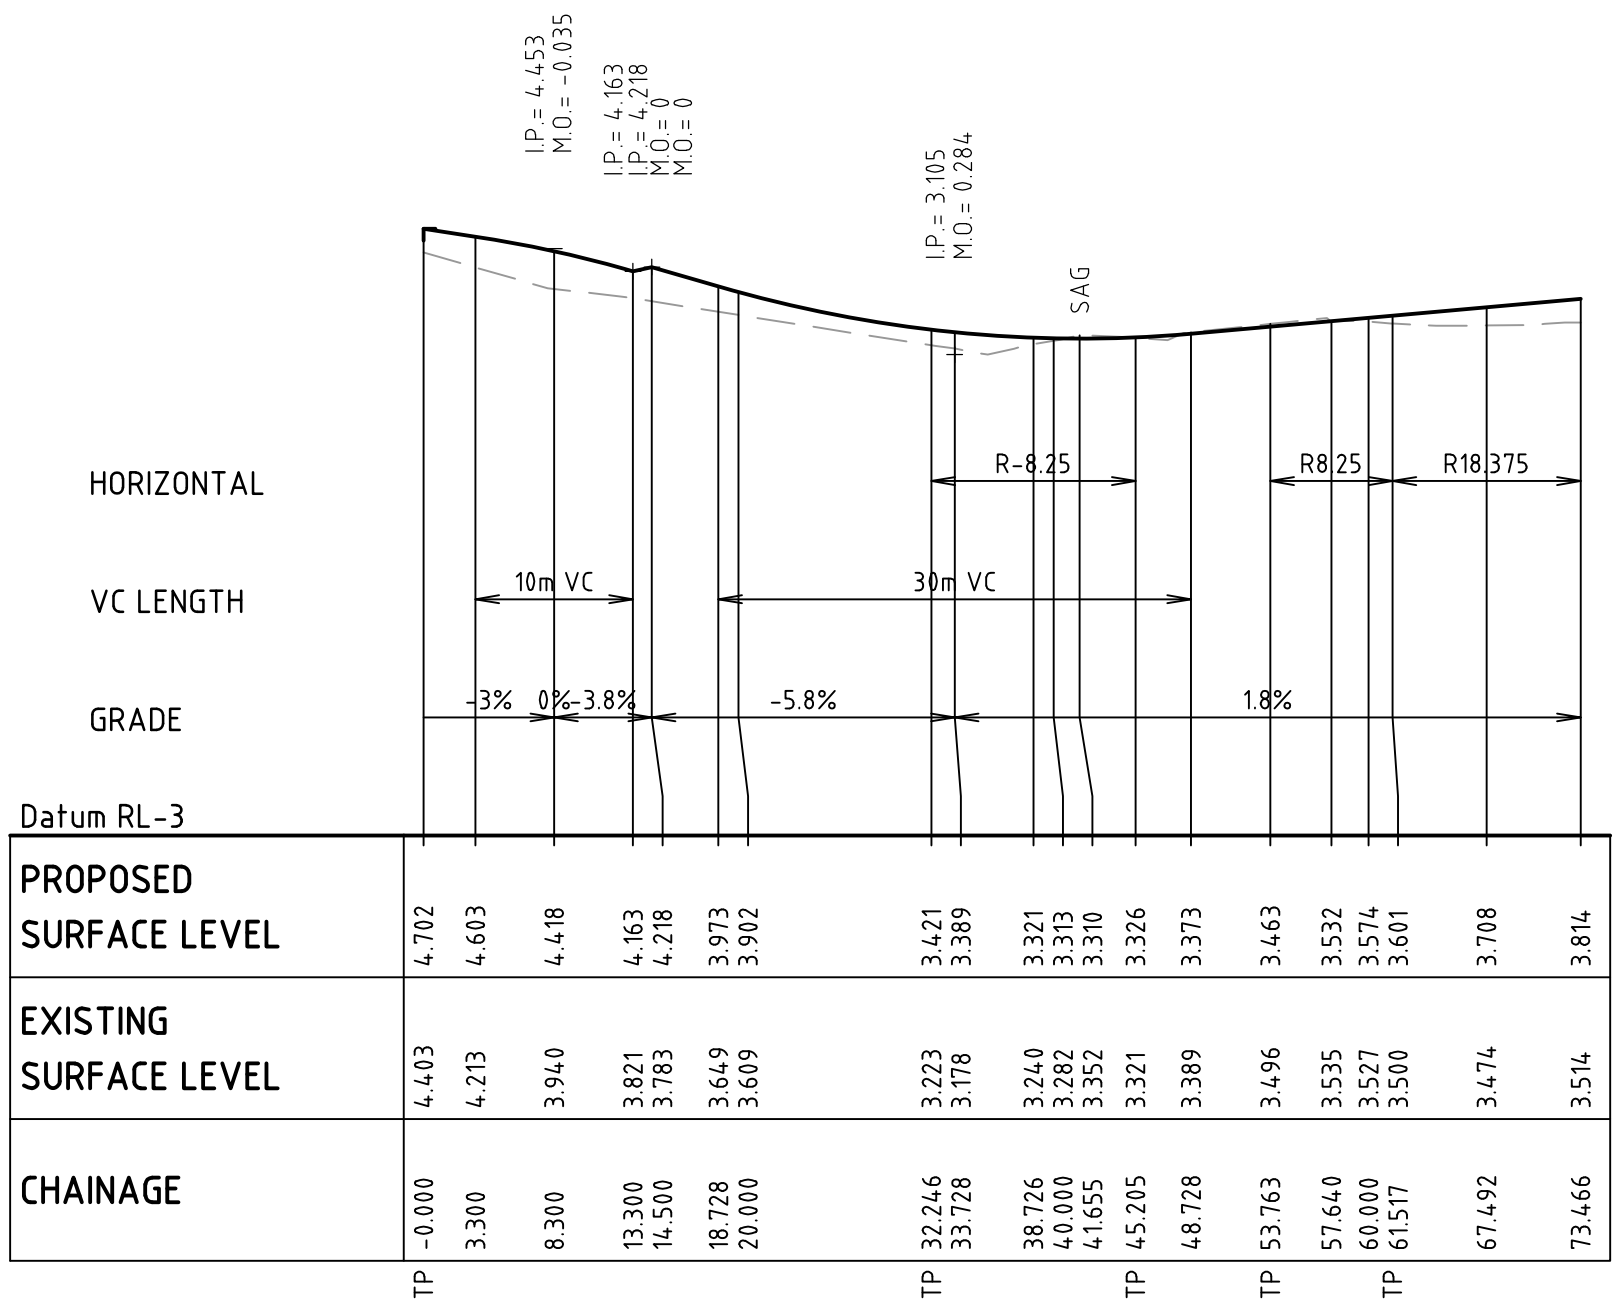


ROAD 04 LONGITUDINAL SECTION

SCALE 1:500 HORI.
1:100 VERT.

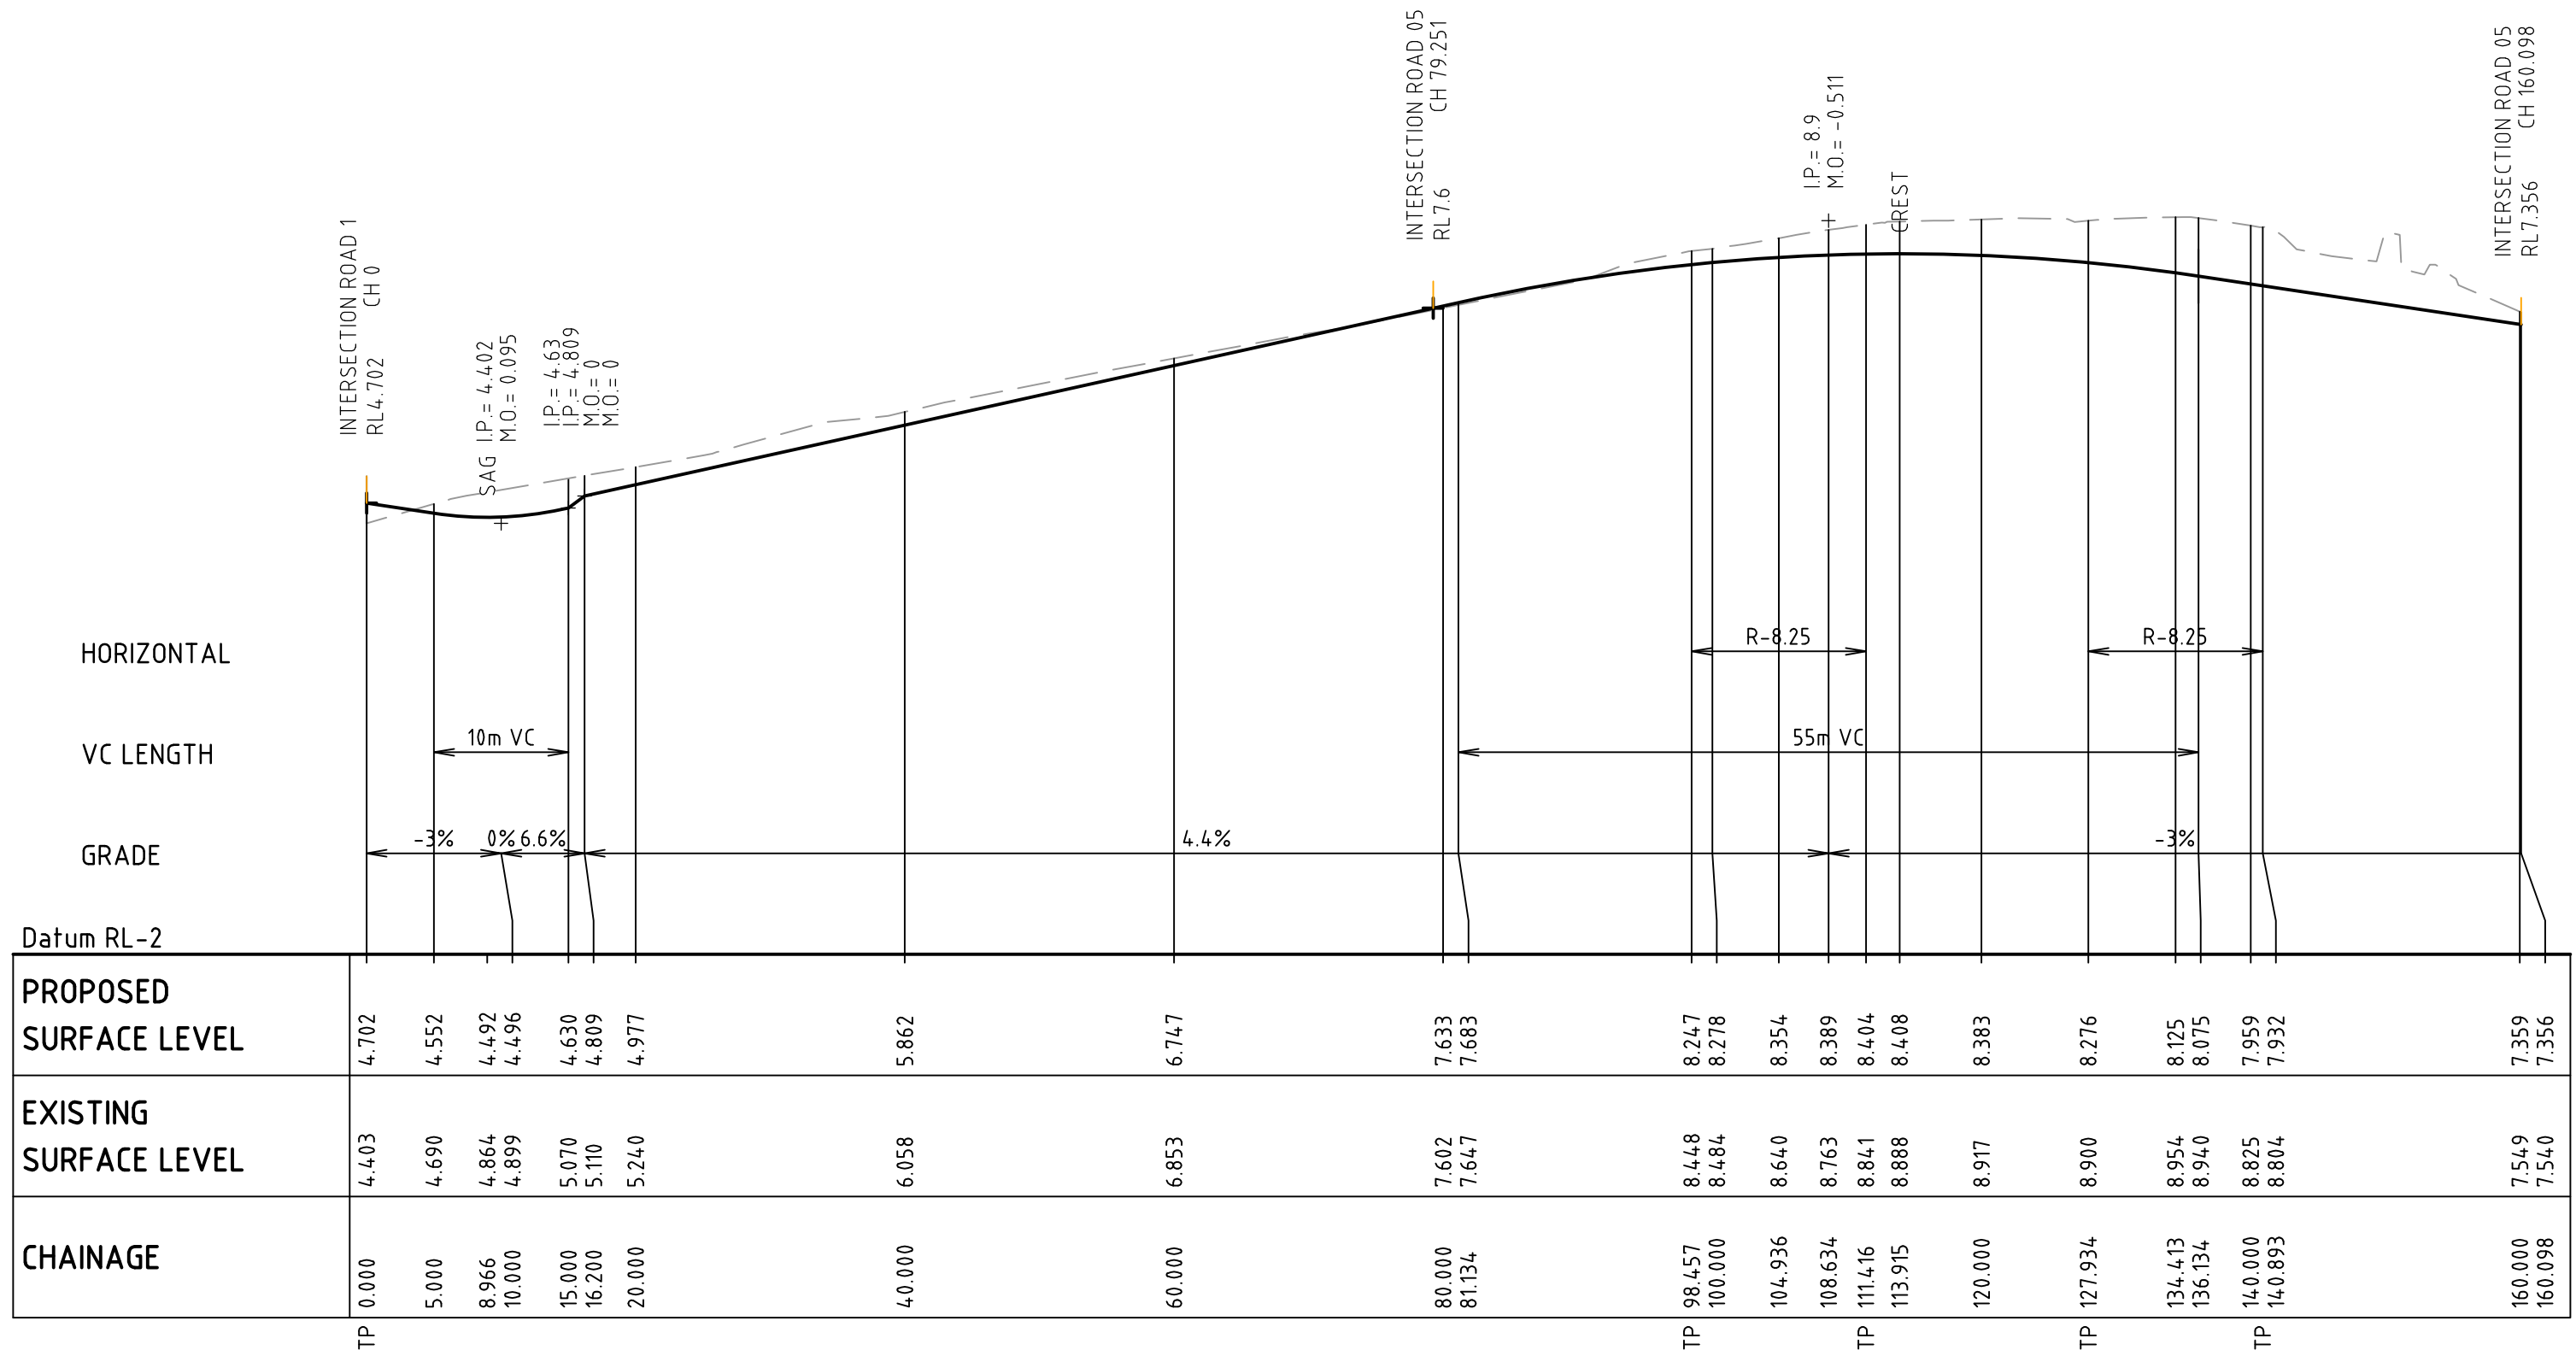

ROAD 03 LONGITUDINAL SECTION

SCALE 1:500 HORI.
1:100 VERT.

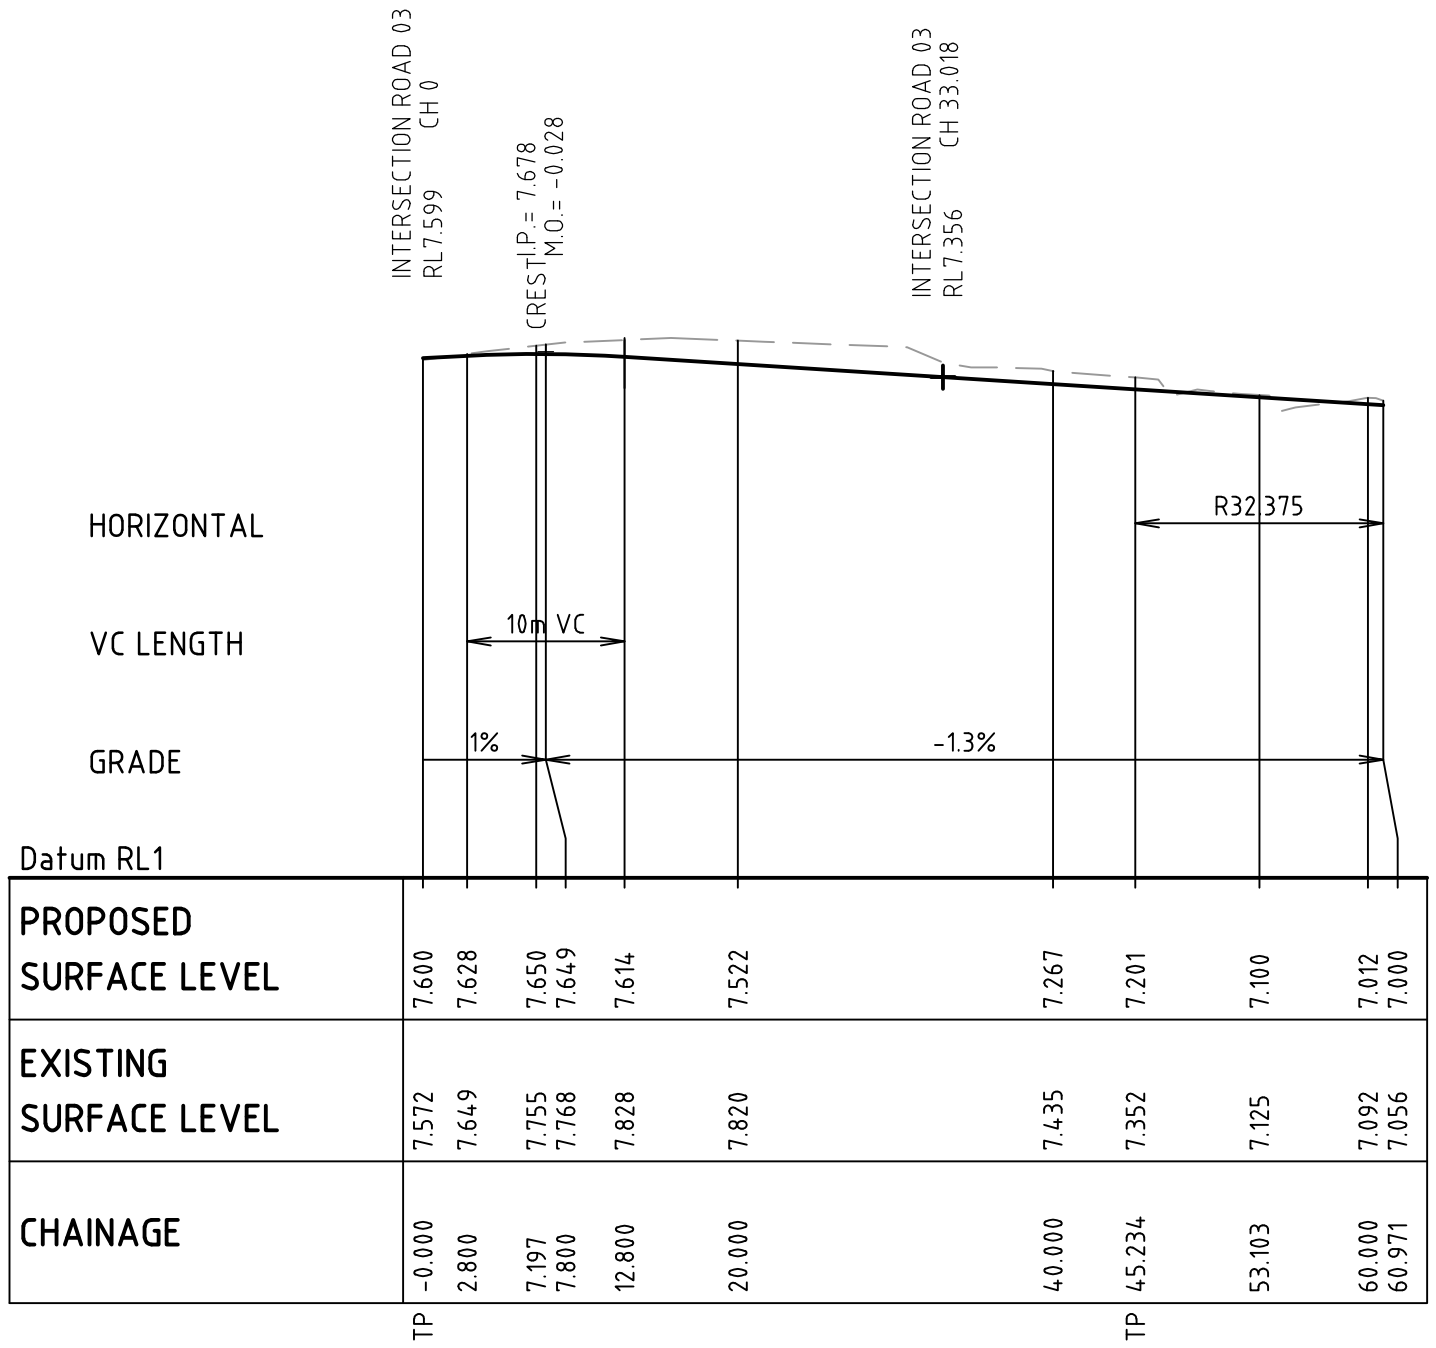

ROAD 05 LONGITUDINAL SECTION

SCALE 1:500 HORI.
1:100 VERT.

P1	ISSUE FOR INFORMATION	04/06/10
Issue	Description	Date

THIS DRAWING CANNOT BE
COPIED OR REPRODUCED IN
ANY FORM OR USED FOR ANY
OTHER PURPOSE OTHER THAN
THAT ORIGINALLY INTENDED
WITHOUT THE WRITTEN
PERMISSION OF AT&L

Client
**MERITON APARTMENTS
PTY LTD**

Scale Bar
0 2 4 6 8 10m
0 10 20 30 40 50m
1 : 100
1 : 500

Scales 1 : 500 H 1 : 100 V	Drawn TS
Grid	Designed TS
Height Datum AHD	Checked MM
File C021-ROAD-LONGSECTION SHEET 2.dwg	Approved

Project
**14-18 BOONDAH ROAD
WARRIEWOOD**

Title
**ROAD LONGITUDINAL
SECTIONS
SHEET 2**

Civil Engineers and Project Managers
AT&L
Suite 702, 6A Glen Street
Milsons Point NSW 2061
ABN 96 130 882 405
Tel: 02 8920 2466
Fax: 02 9922 5102
www.atl.net.au
info@atl.net.au

Status PRELIMINARY ONLY NOT TO BE USED FOR CONSTRUCTION	A1
Drawing No. C021	Project No. 10-23
Issue P1	