
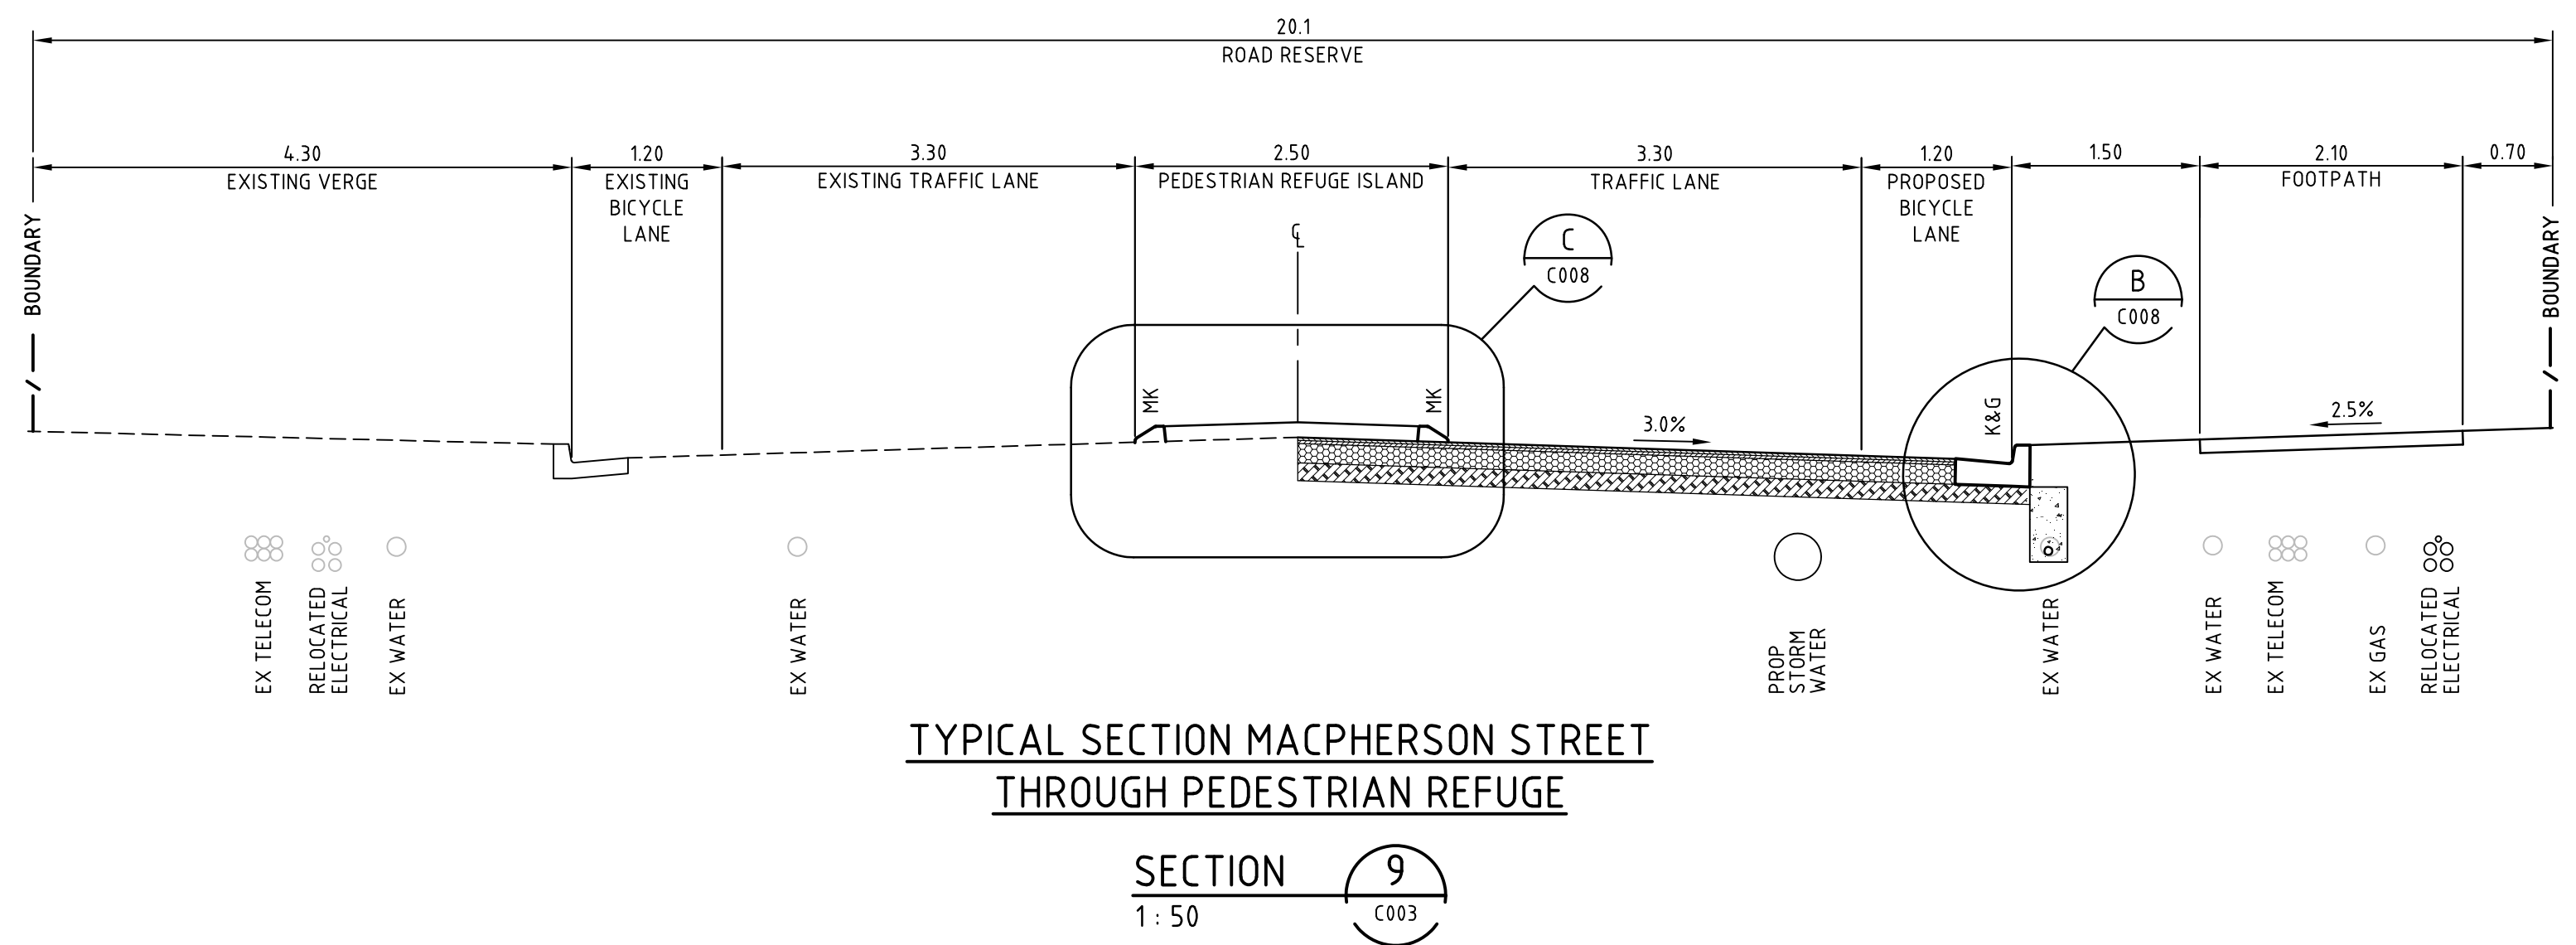
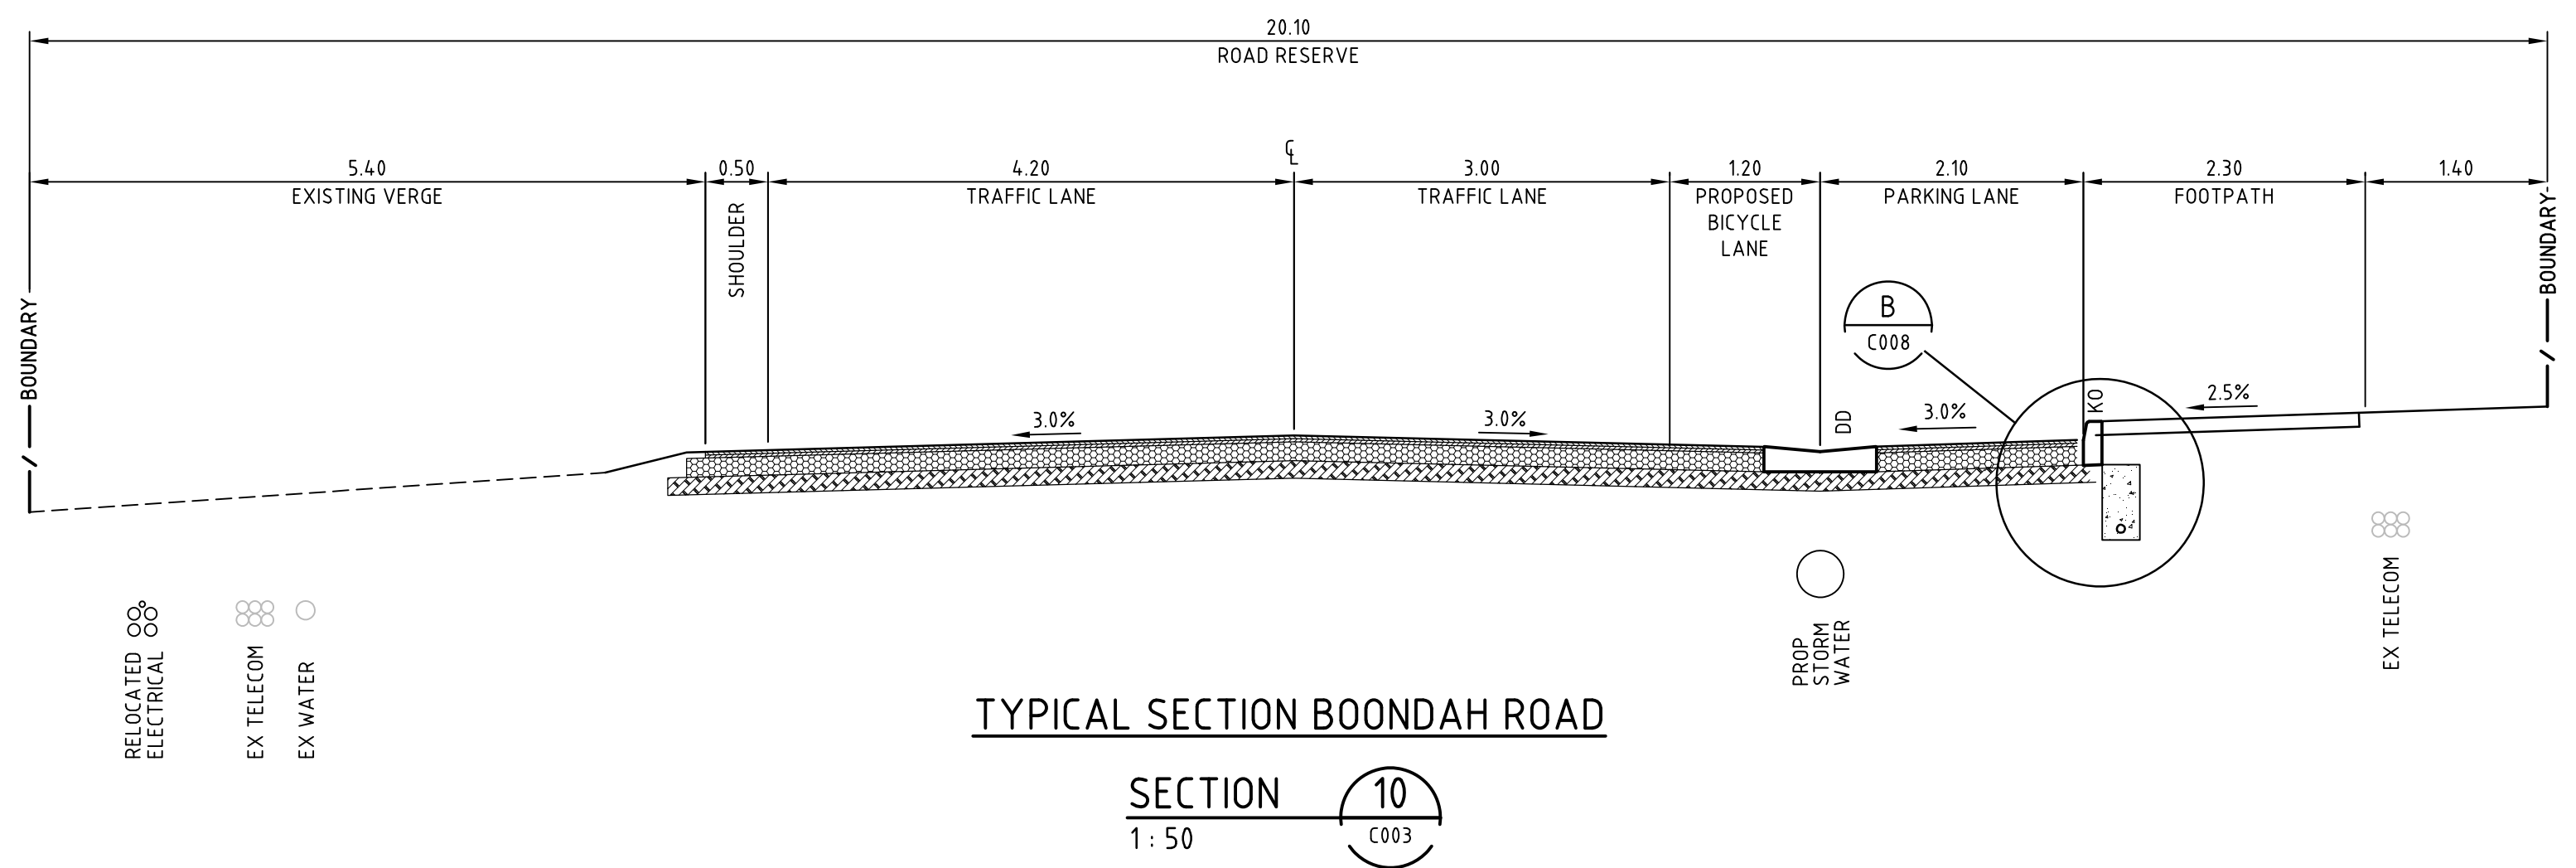


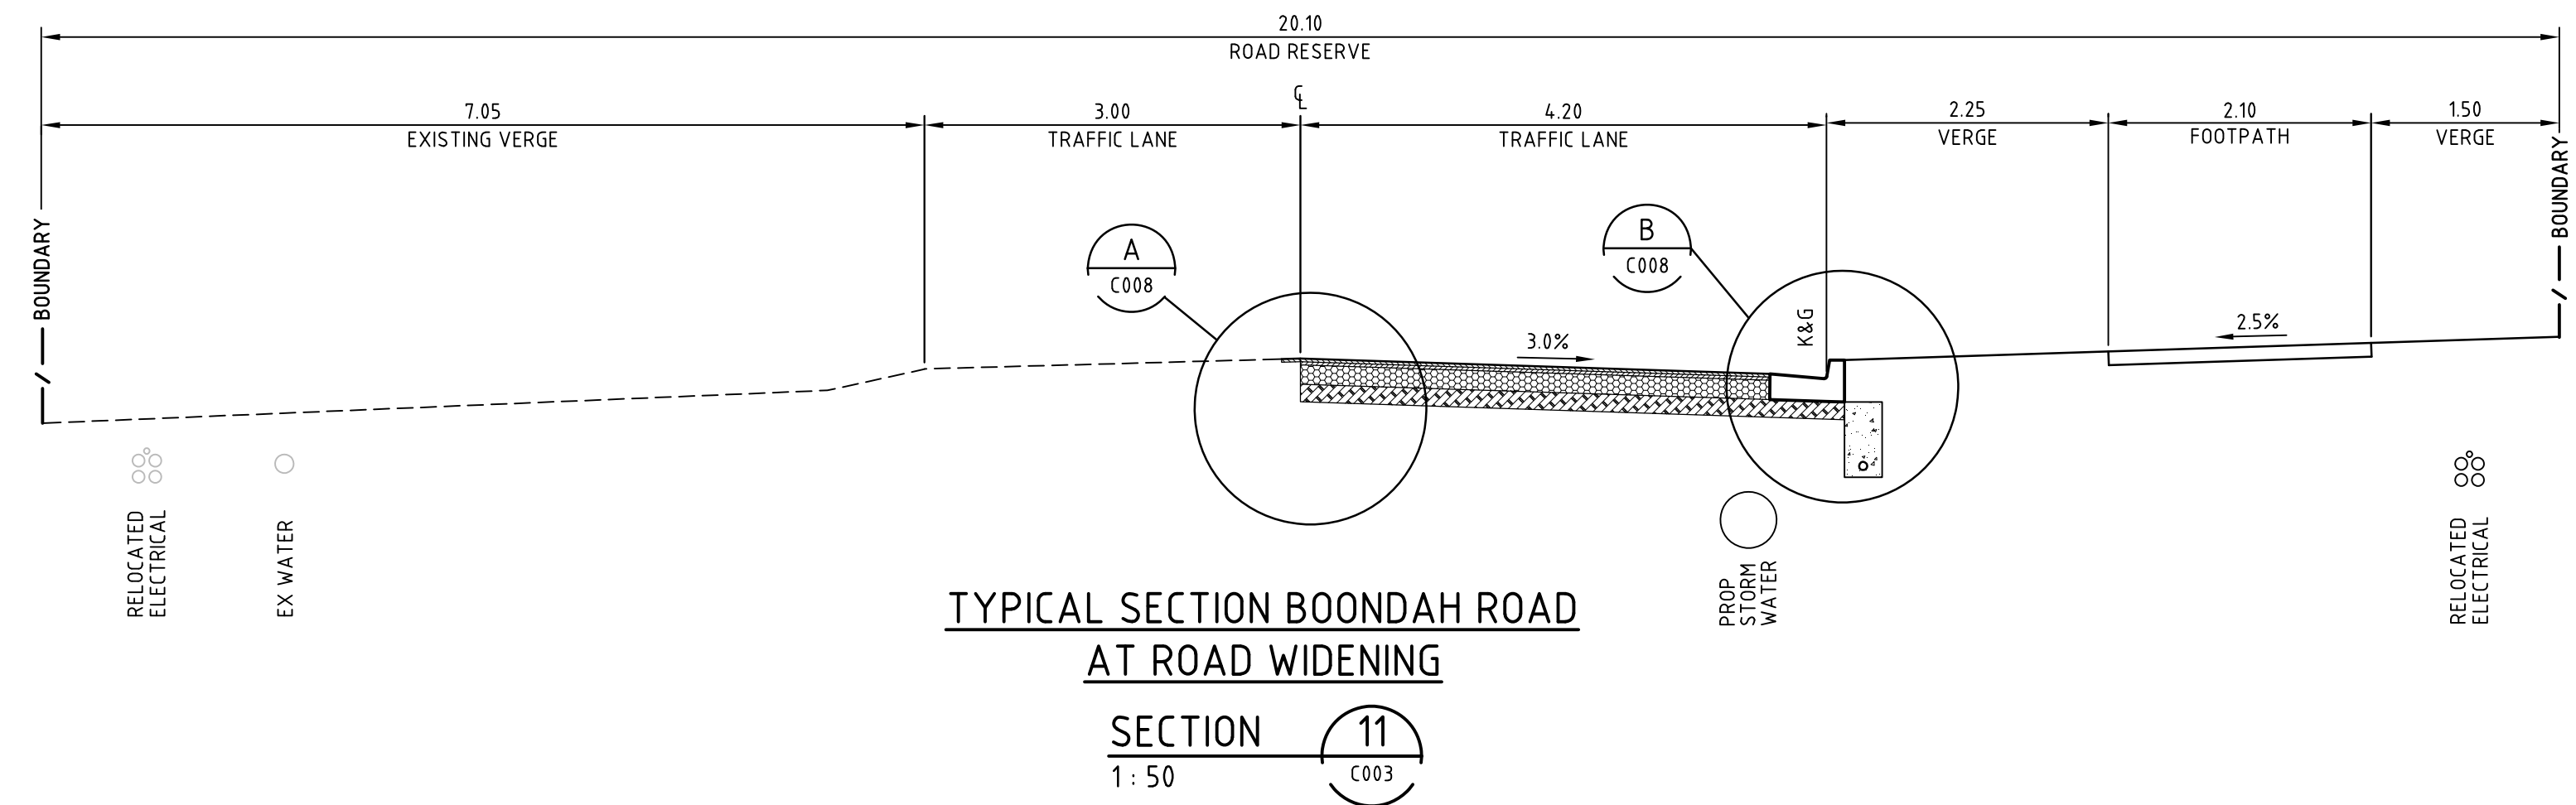

		THIS DRAWING CANNOT BE COPIED OR REPRODUCED IN ANY FORM OR USED FOR ANY OTHER PURPOSE OTHER THAN THAT ORIGINALLY INTENDED WITHOUT THE WRITTEN PERMISSION OF AT&L	Client MERITON APARTMENTS PTY LTD	Scales 1 : 50	Drawn TS Designed TS Checked MM Approved	Project 14-18 BOONDAH ROAD WARRIEWOOD	Civil Engineers and Project Managers Suite 702, 6A Glen Street Milsons Point NSW 2061 ABN 96 130 882 405 Tel: 02 8920 2466 Fax: 02 9922 5102 www.atl.net.au info@atl.net.au AT&L Information only	Status INFORMATION ONLY NOT TO BE USED FOR CONSTRUCTION	Drawing No. C006	Project No. 10-23	Issue P1	
P1	ISSUE FOR CLIENT REVIEW											26/07/10
Issue	Description											Date
100mm on Original						Drawing No. C006 Project No. 10-23 Issue P1						