




DETAIL A
1:20
C005 C006

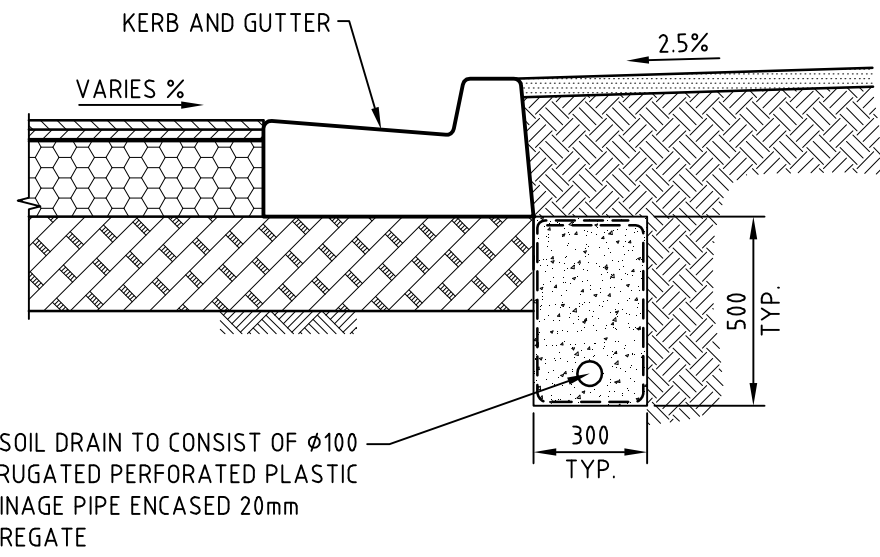


DETAIL B
1:20
C005 C006

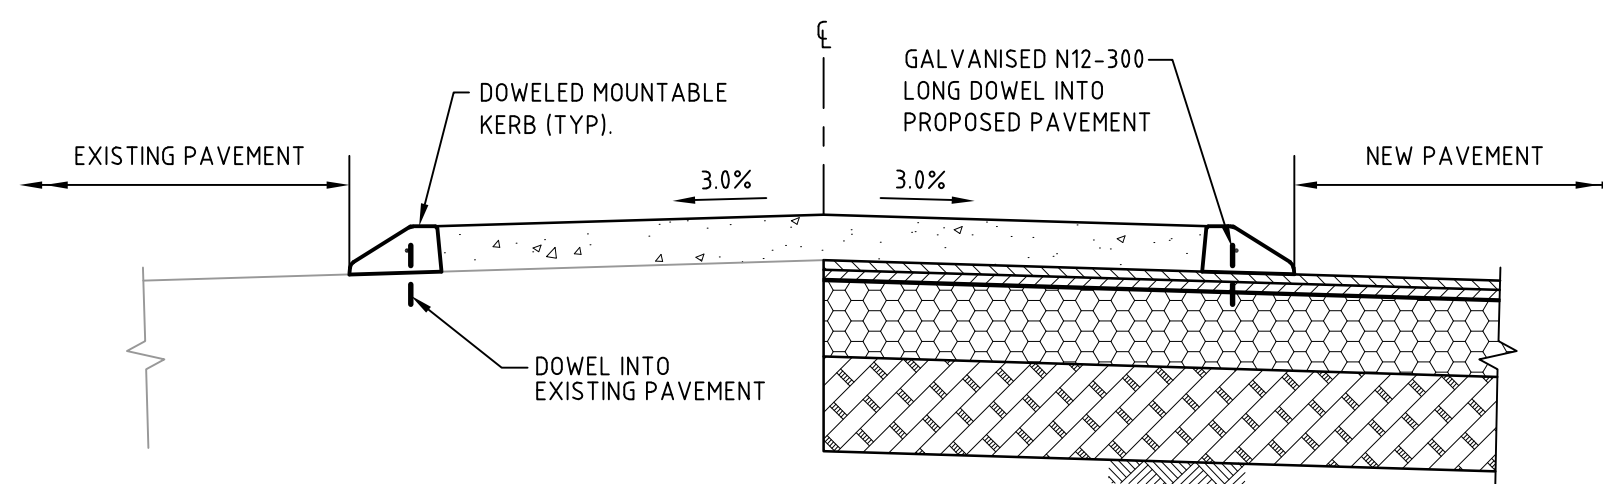


DETAIL C
1:20
C005 C006

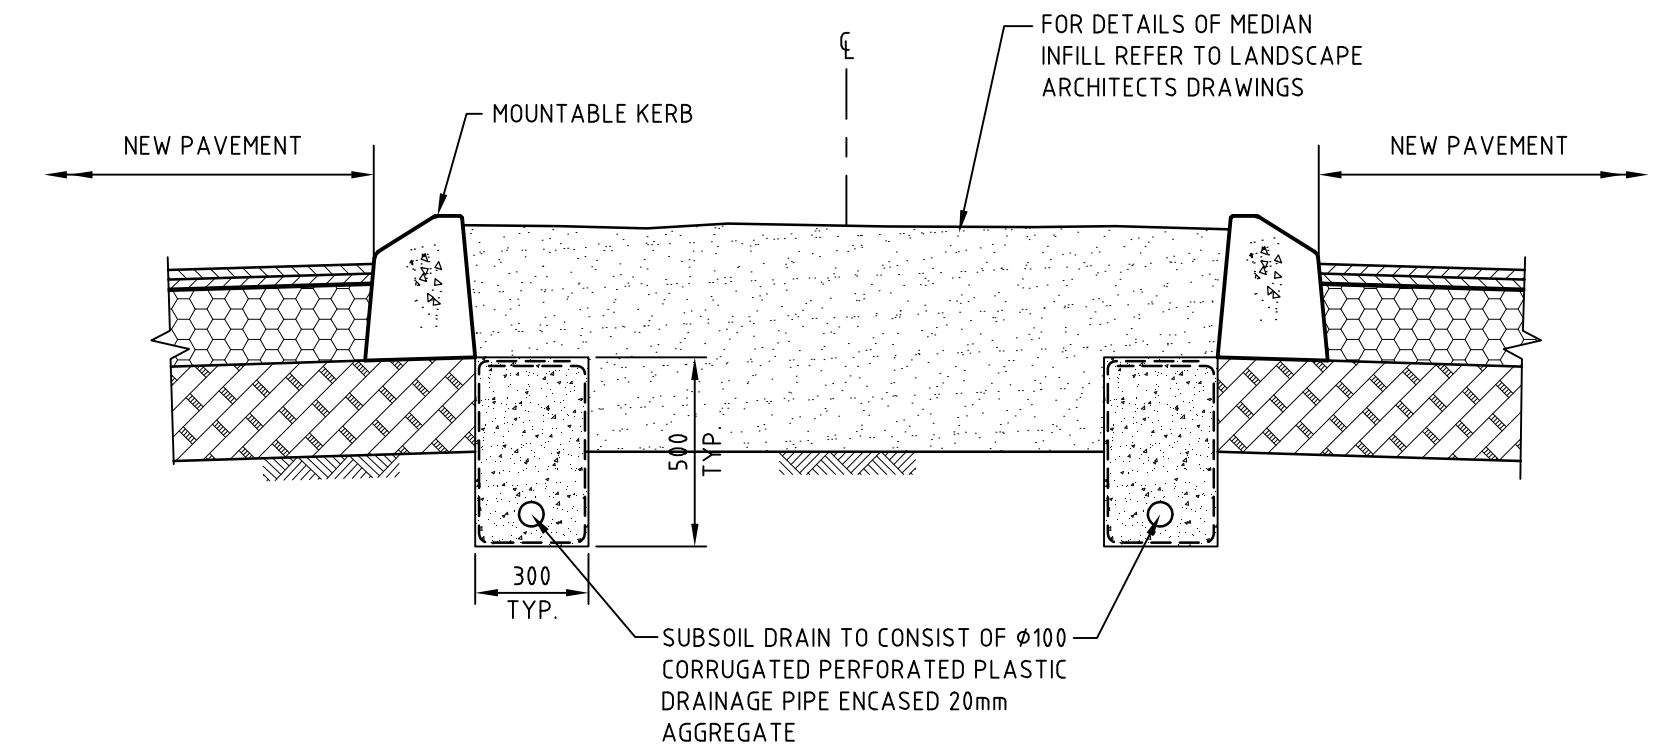

DETAIL D
1:20
C005

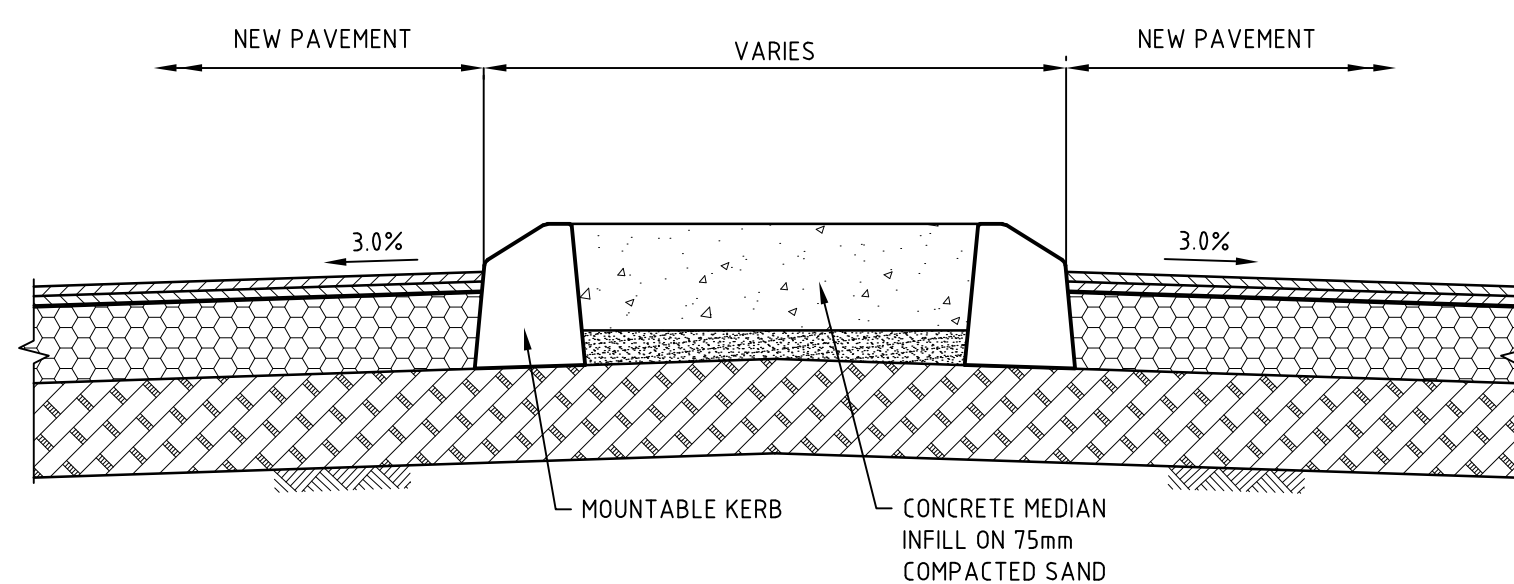


SECTION 1
1:20
C013

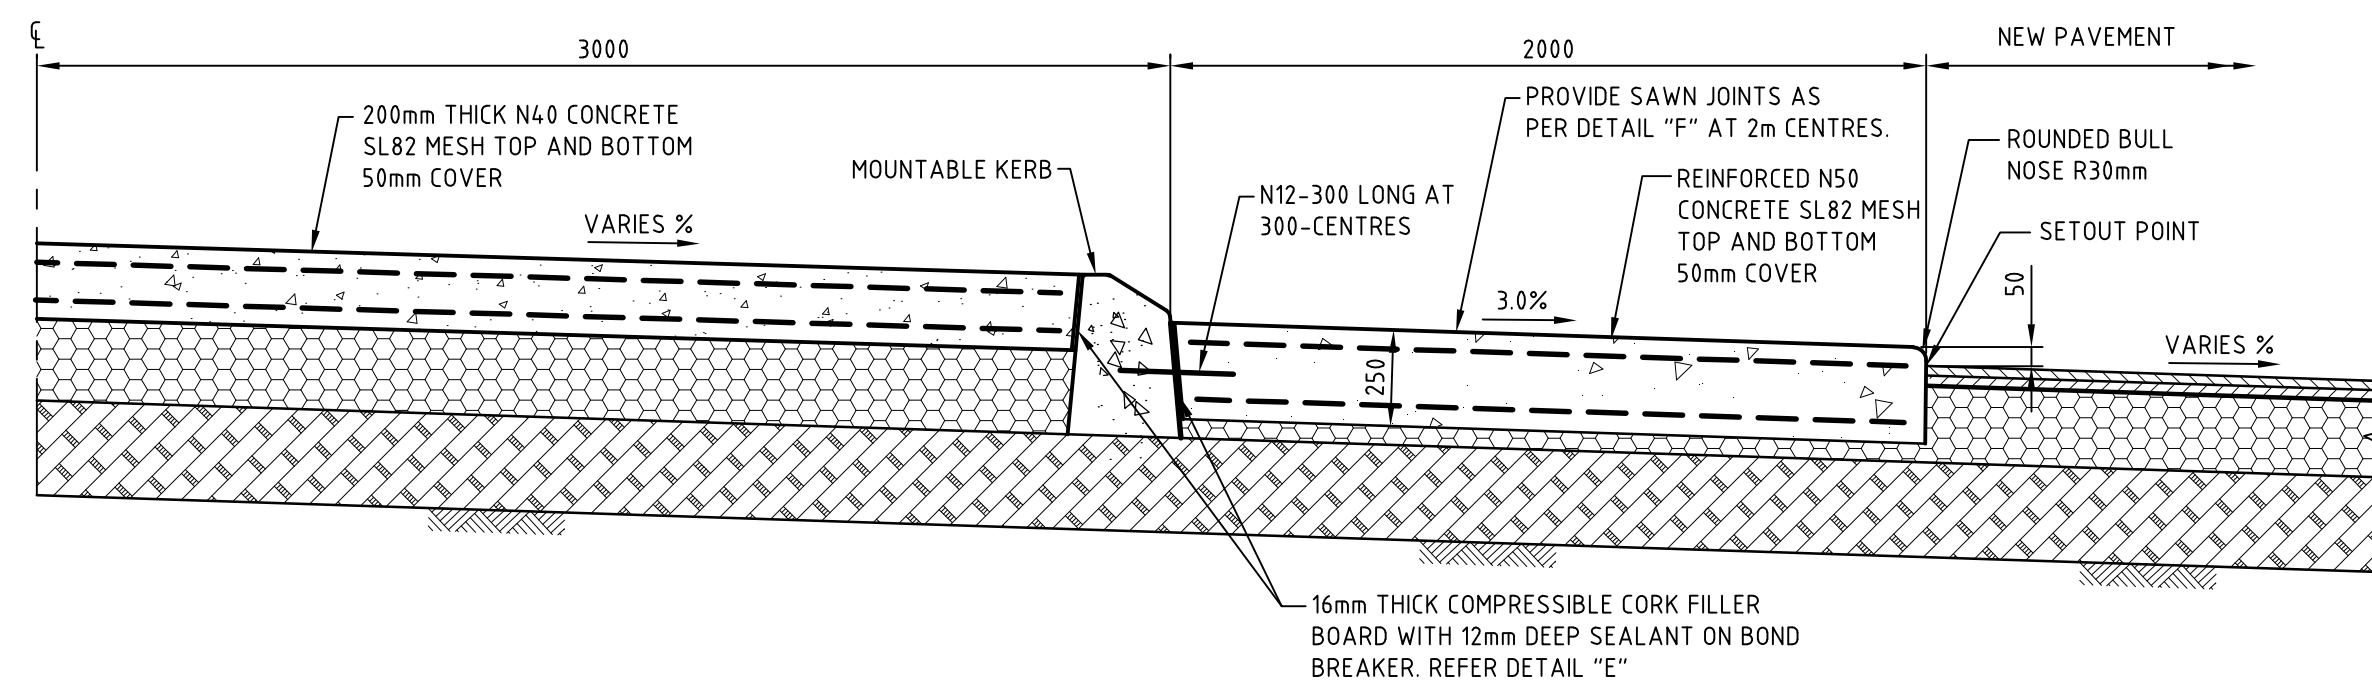


TYPICAL SECTION THROUGH ROUNDABOUT CENTRELINE

SECTION 2
1:20
C013

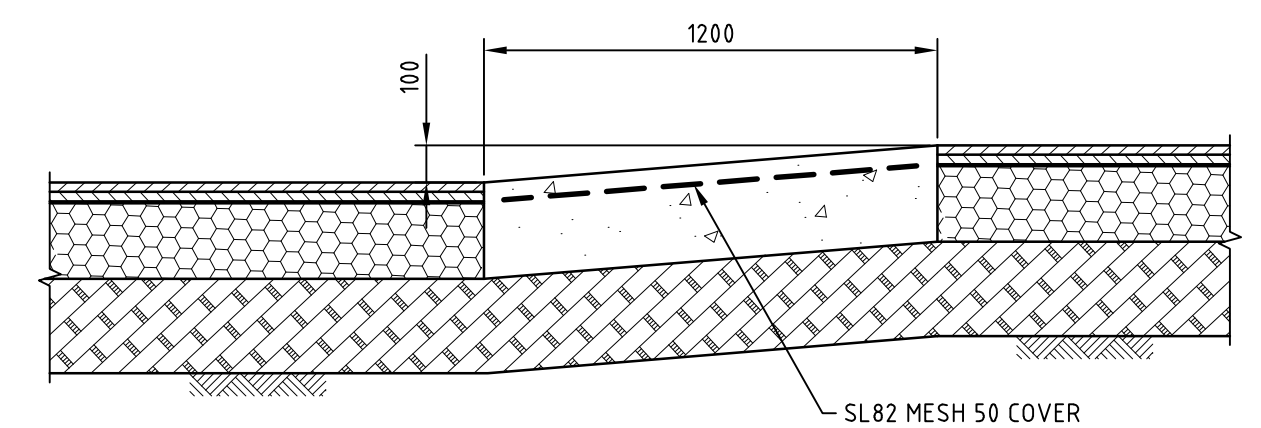

TYPICAL SECTION THROUGH RAISED ENTRY THRESHOLD


SECTION 3
1:20
C010

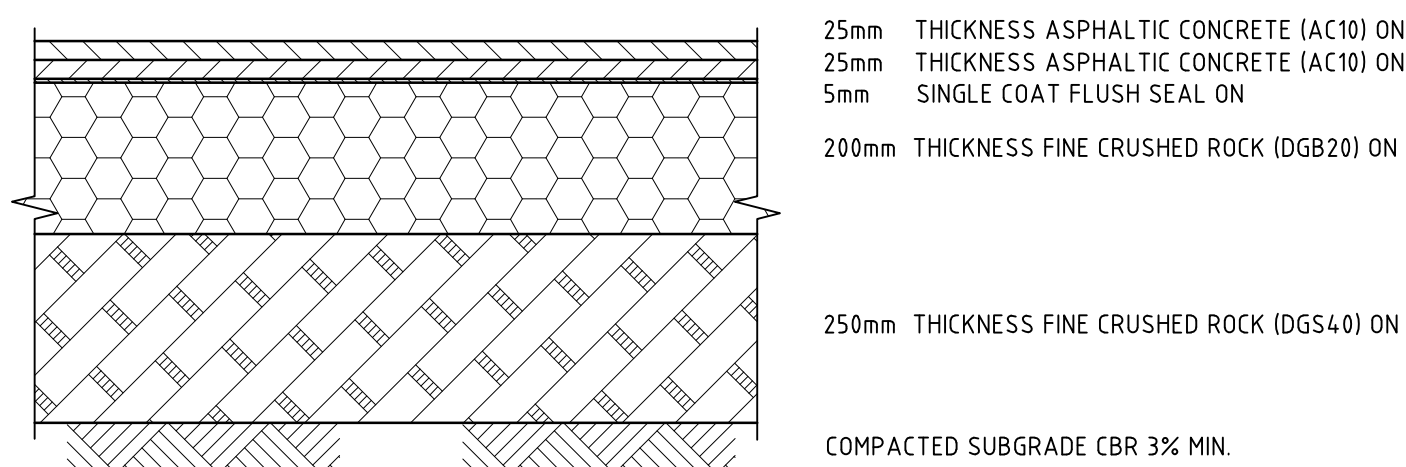

PAVEMENT TYPE "A"


SCALE 1:10

NOTE: FINAL PAVEMENT DESIGN TO BE CONFIRMED

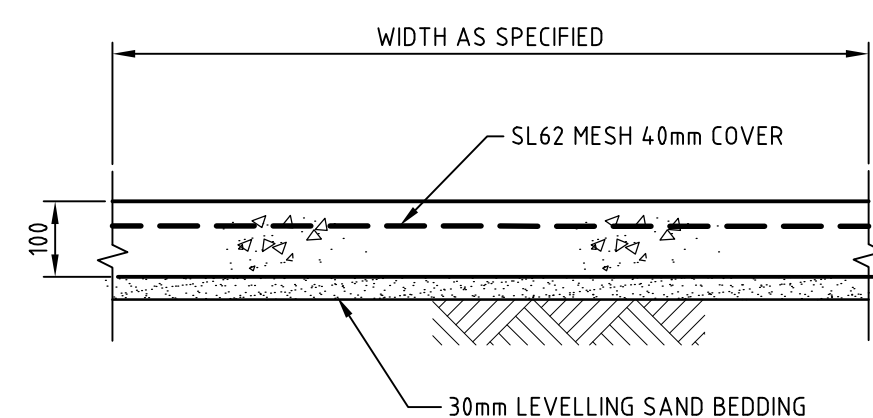


PAVEMENT TYPE "B"

SCALE 1:10

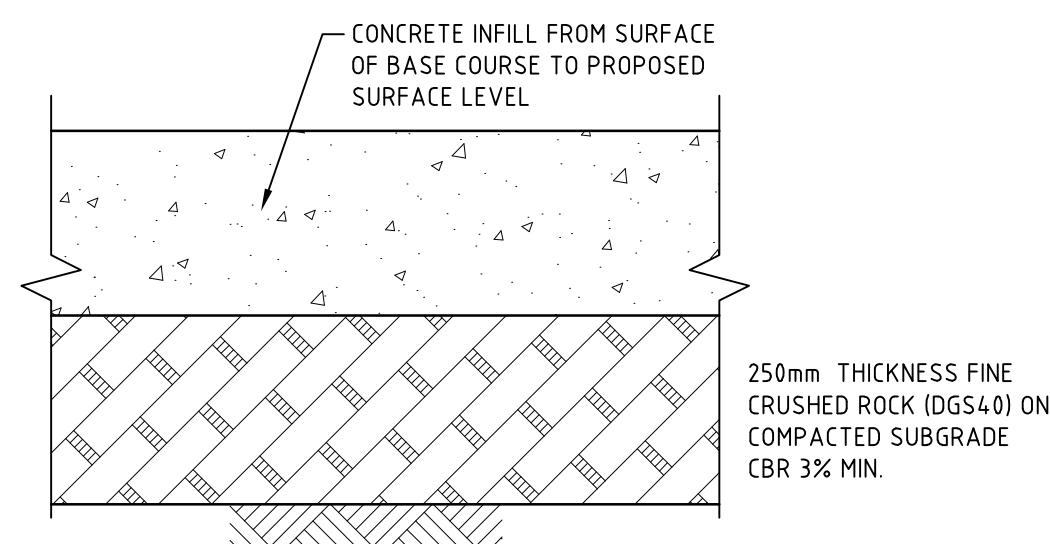


PAVEMENT TYPE "C"


SCALE 1:10

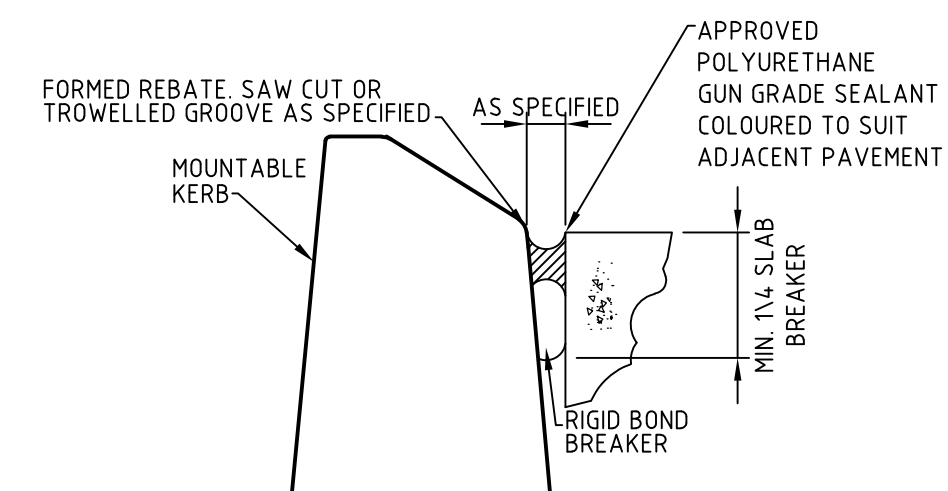

DETAIL E
NTS

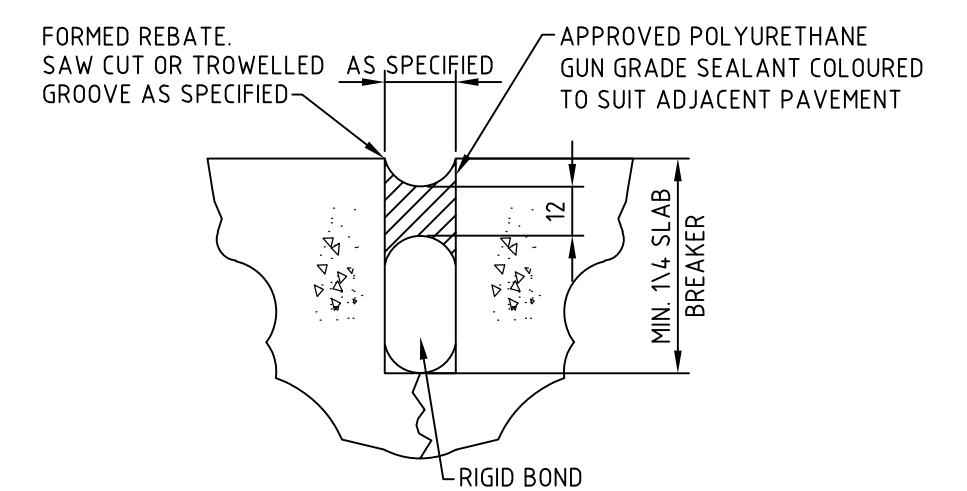

DETAIL F
NTS

			THIS DRAWING CANNOT BE COPIED OR REPRODUCED IN ANY FORM OR USED FOR ANY OTHER PURPOSE OTHER THAN THAT ORIGINALLY INTENDED WITHOUT THE WRITTEN PERMISSION OF AT&L	<div>Client</div> <div>MERITON APARTMENTS PTY LTD</div> <div><div>Scale Bar</div><div><div><div>0</div><div>500</div><div>1000</div><div>1500</div><div>2000mm</div></div><div>1 : 20</div></div><div><div><div>0</div><div>100</div><div>200</div><div>400</div><div>600</div><div>800</div><div>1000mm</div></div><div>1 : 10</div></div></div> <div><div>Scales</div><div>1 : 10 1 : 20</div></div> <div><div>Grid</div><div>AHD</div></div> <div><div>Height Datum</div><div>AHD</div></div> <div><div>File</div><div>C008-ROAD-WORKS-DETAILS SHEET 1.dwg</div></div> <div><div>Drawn</div><div>TS</div></div> <div><div>Designed</div><div>TS</div></div> <div><div>Checked</div><div>MM</div></div> <div><div>Approved</div><div></div></div> <div><div>Project</div><div>14-18 BOONDAH ROAD WARRIEWOOD</div></div> <div><div>Title</div><div>ROADWORKS DETAILS SHEET 1</div></div>	<div>Civil Engineers and Project Managers</div> <div><div></div><div>Suite 702, 6A Glen Street Milsons Point NSW 2061 ABN 96 130 882 405 Tel: 02 8920 2466 Fax: 02 9922 5102 www.atl.net.au info@atl.net.au</div></div> <div><div>Status</div><div>INFORMATION ONLY NOT TO BE USED FOR CONSTRUCTION</div></div> <div><div>Drawing No.</div><div>C008</div></div> <div><div>Project No.</div><div>10-23</div></div> <div><div>Issue</div><div>P1</div></div>
P1	ISSUE FOR CLIENT REVIEW	26/07/10			
Issue	Description	Date			