


TYPICAL SECTION FERN CREEK RE-ALIGNMENT

SECTION 4
1:50


TYPICAL SECTION OVERLAND FLOW PATH SWALE

SECTION 6
1:50

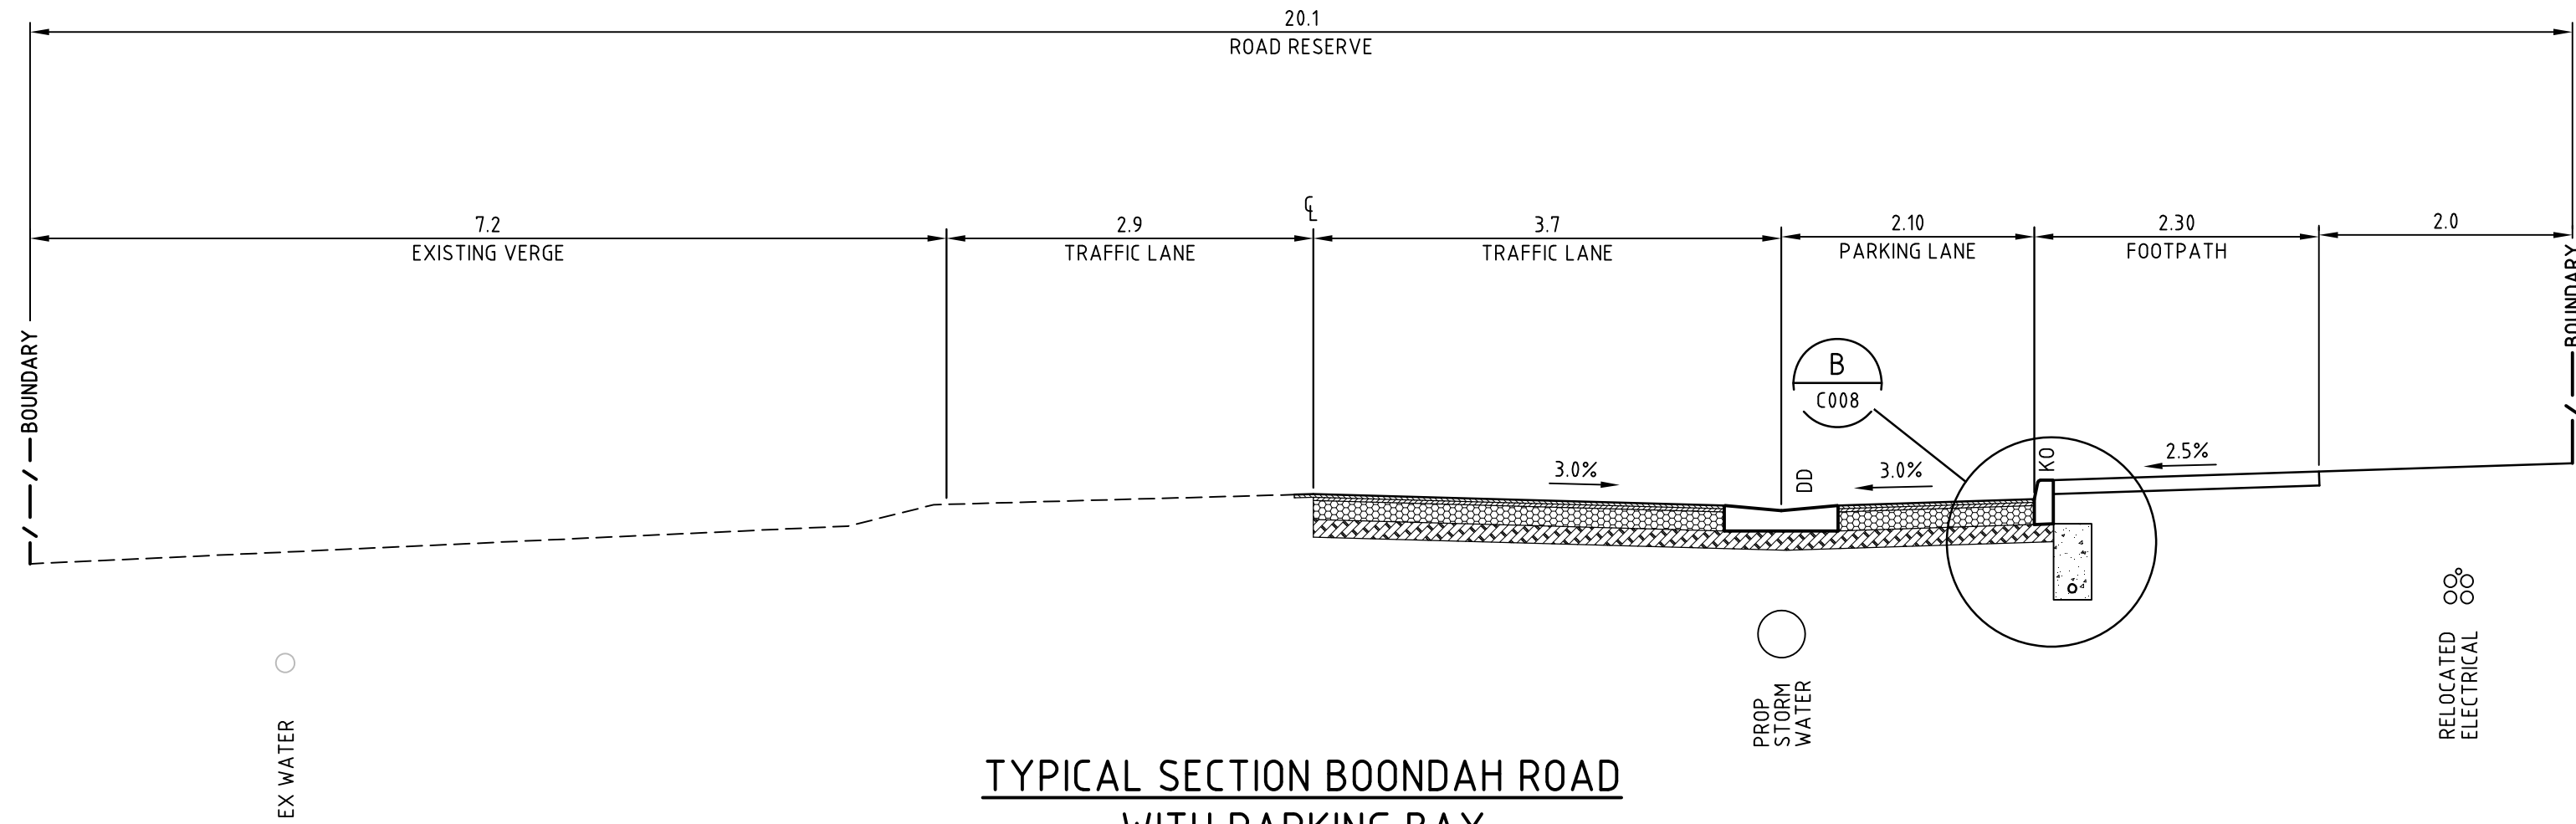

TYPICAL SECTION BOONDAH ROAD
WITH PARKING BAY

SECTION 12
1:50

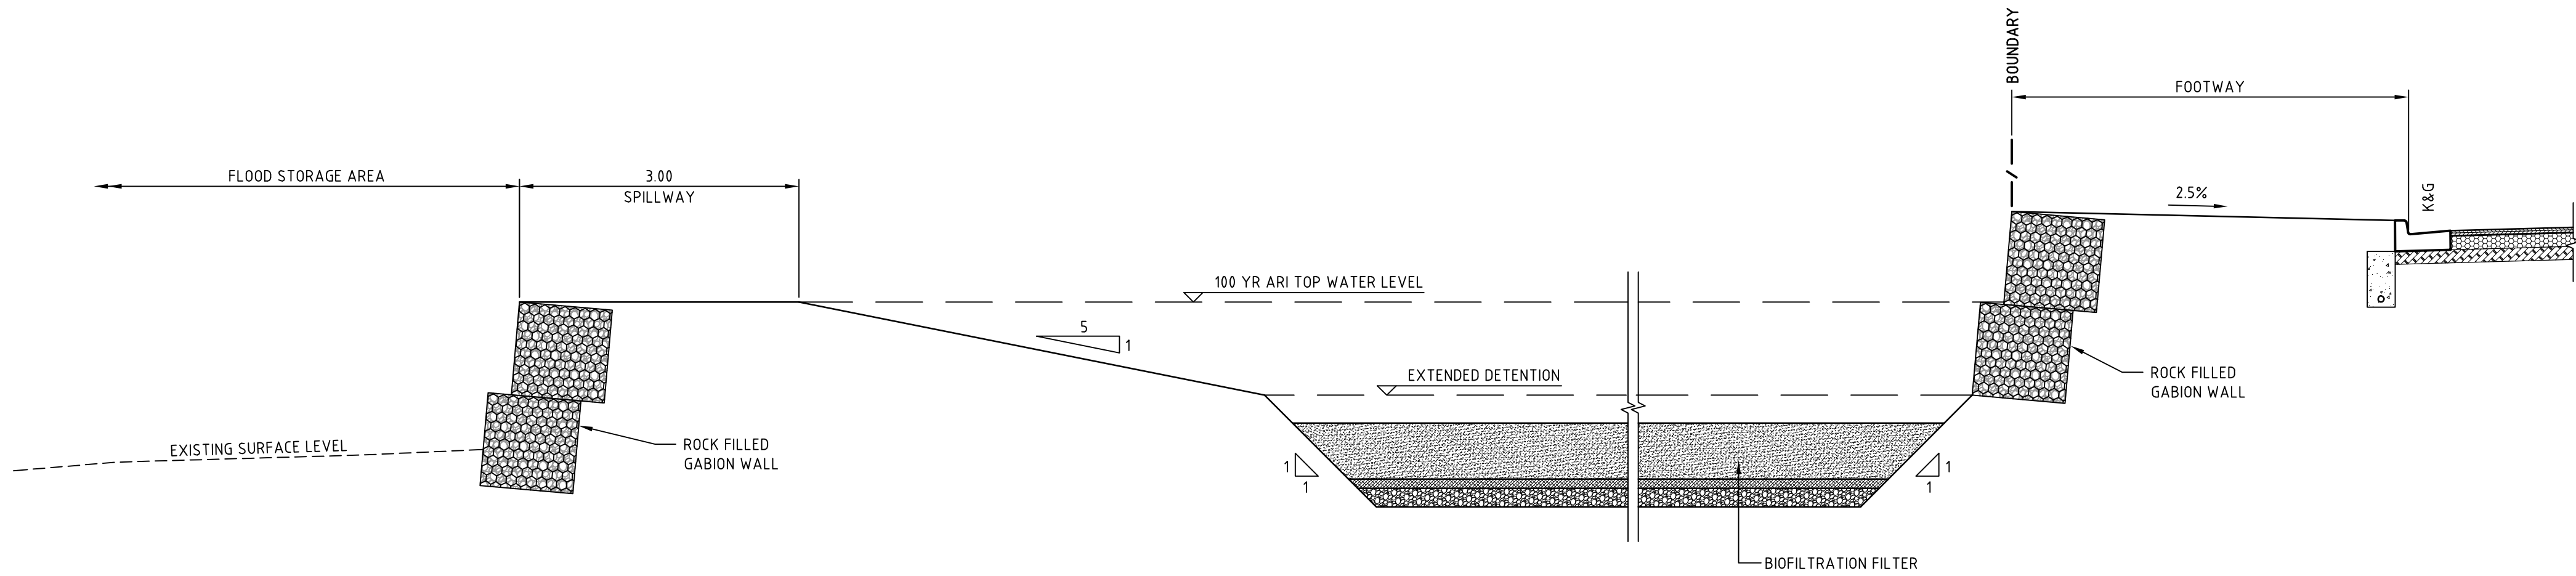

TYPICAL SECTION BIORETENTION/
ON-SITE DETENTION BASIN

SECTION 13
1:50

			THIS DRAWING CANNOT BE COPIED OR REPRODUCED IN ANY FORM OR USED FOR ANY OTHER PURPOSE OTHER THAN THAT ORIGINALLY INTENDED WITHOUT THE WRITTEN PERMISSION OF AT&L	Client MERITON APARTMENTS PTY LTD Scale Bar 0 1 2 3 4 5m 1:50	Scales 1:50 Grid Height Datum AHD File C007-ROAD-TYP-X-SECTS-SHEET-4.dwg	Drawn TS Designed TS Checked MM Approved Title C007-ROAD-TYP-X-SECTS-SHEET-4.dwg	Project 14-18 BOONDAH ROAD WARRIWOOD Title TYPICAL ROAD CROSS SECTIONS SHEET 4	Civil Engineers and Project Managers  Suite 702, 6A Glen Street Milsons Point NSW 2061 ABN 96 130 882 405 Tel: 02 8920 2466 Fax: 02 9922 5102 www.atl.net.au info@atl.net.au Status INFORMATION ONLY NOT TO BE USED FOR CONSTRUCTION Drawing No. C007 Project No. 10-23 Issue P2	A1
P2	SECTION 13 ADDED	12/08/10							
P1	ISSUE FOR CLIENT REVIEW	26/07/10							
Issue	Description	Date							