



**KERB AND GUTTER (K&G)**  
SCALE 1:10




DENOTES LOCATION OF ALIGNMENT CONTROL

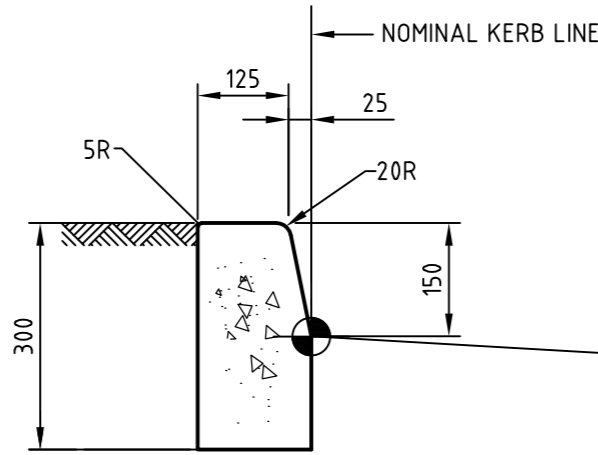


**KERB ONLY (K0)**  
SCALE 1:10

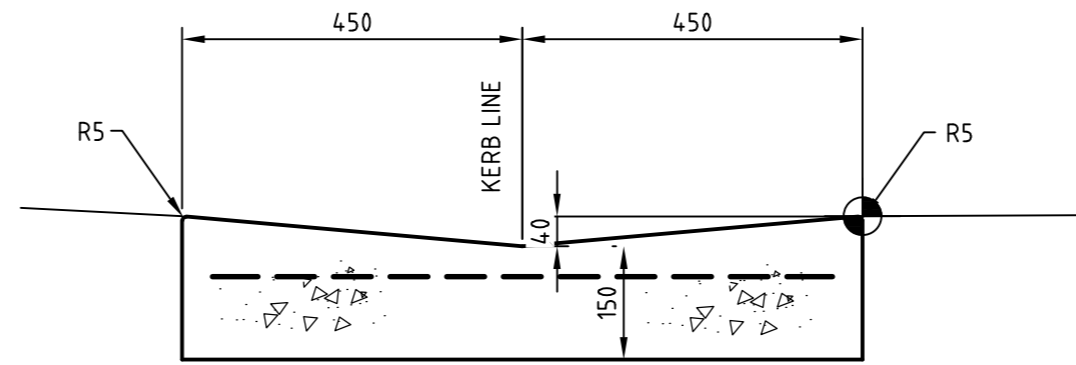


**DISH DRAIN (DD)**  
SCALE 1:10

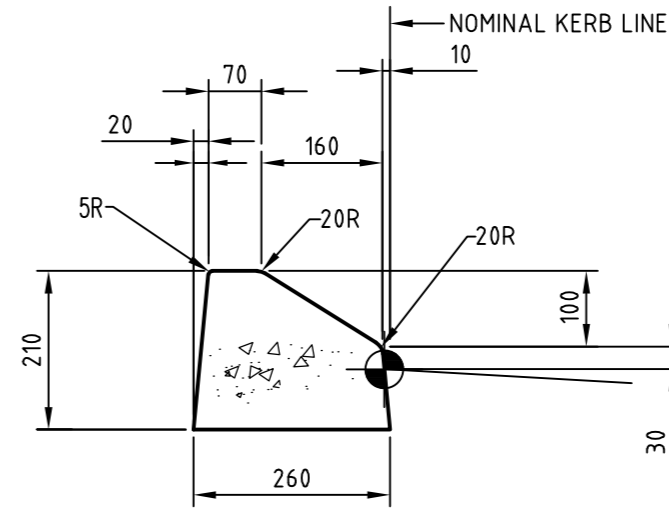


**MOUNTABLE KERB (MK)**  
SCALE 1:10

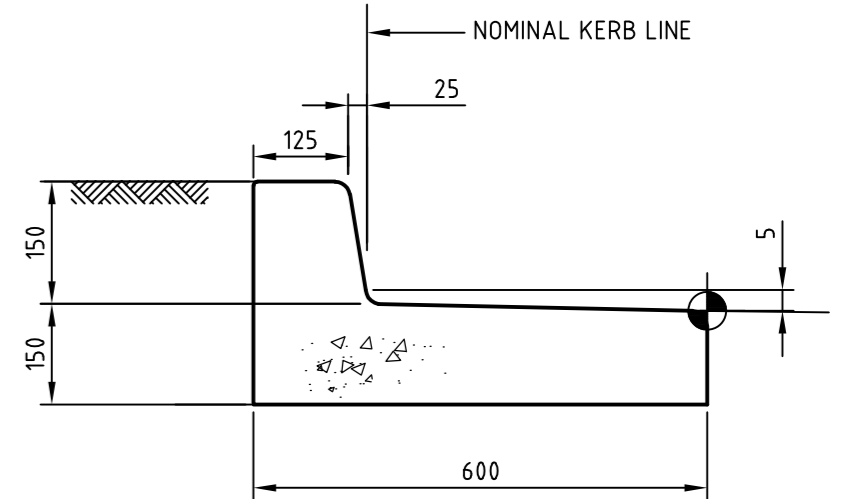


**KERB WITH TOE (K&T)**  
SCALE 1:10

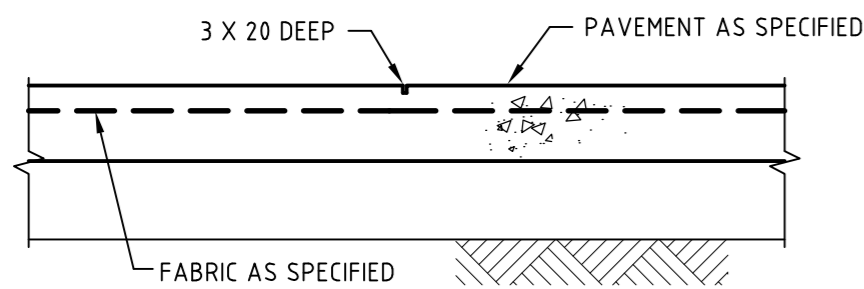

**FOOTPATH WEAKENED PLANE JOINT (WPJ)**  
SCALE 1:10

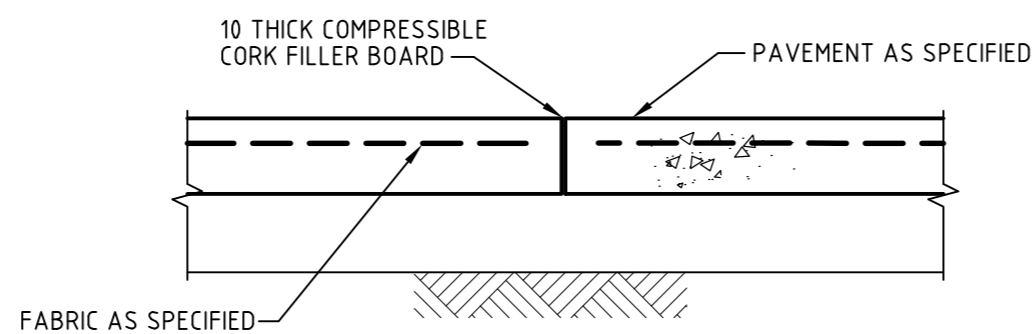


**FOOTPATH EXPANSION JOINT (EJ)**  
SCALE 1:10

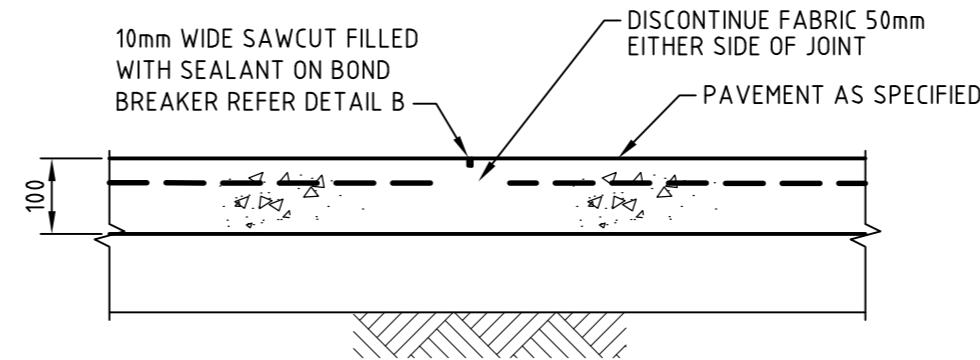

**ROUNDABOUT ANNULUS SAWN JOINT (SJ)**  
SCALE 1:10

NOTE: SAWCUT TO BE MADE 24 HOURS MAX.  
AFTER SLAB IS POURED.

			THIS DRAWING CANNOT BE COPIED OR REPRODUCED IN ANY FORM OR USED FOR ANY OTHER PURPOSE OTHER THAN THAT ORIGINALLY INTENDED WITHOUT THE WRITTEN PERMISSION OF AT&L	Client  MERITON APARTMENTS PTY LTD	Scales 1 : 10 1 : 20	Drawn TS  Designed TS  Checked MM  Approved	Project  14-18 BOONDAH ROAD WARRIEWOOD	<div><div>Civil Engineers and Project Managers Suite 702, 6A Glen Street Milsons Point NSW 2061 ABN 96 130 882 405 Tel: 02 8920 2466 Fax: 02 9922 5102 www.atl.net.au info@atl.net.au</div></div>	Status <b>INFORMATION ONLY</b> NOT TO BE USED FOR CONSTRUCTION	A1					
P1	ISSUE FOR CLIENT REVIEW	26/07/10													
Issue	Description	Date													
				Scale Bar <div><div>0500100015002000mm</div><div>1 : 20</div><div>01002004006008001000mm</div><div>1 : 10</div></div>	Height Datum AHD			Title  ROADWORKS DETAILS SHEET 2	Drawing No. C009	Project No. 10-23	Issue P1				
				File C009-ROAD-WORKS-DETAILS SHEET 2.dwg											