


LOCAL STREET ELEVATION

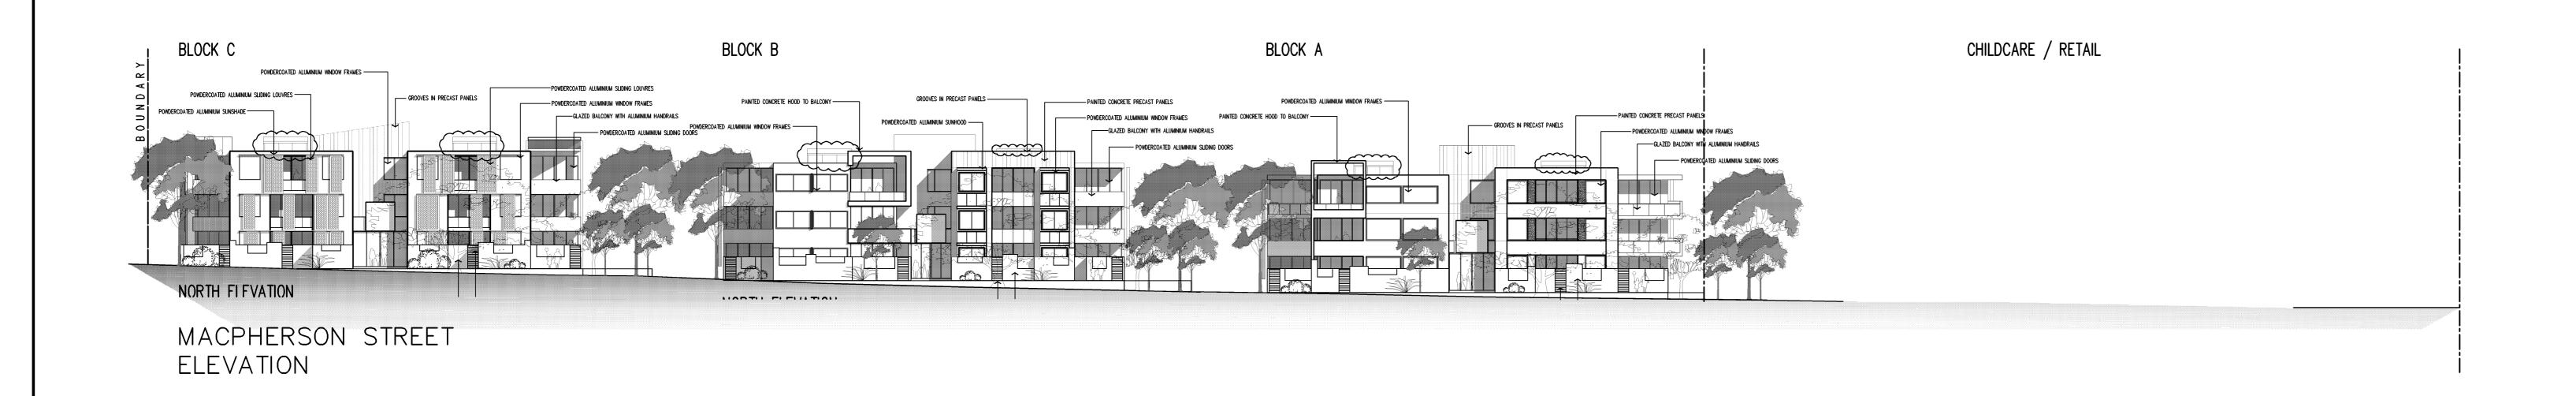

STREET ELEVATIONS

B         02.08.10         BUILDING HEIGHT REDUCED, SKYLIGHTS ADDED FOR SOLAR         JK         JK         ACCESS         ACCESS <t< th=""><th>CONTRACTOR/S TO CHECK AND VERIFY ALL LEVELS, DATUMS AND DIMENSIONS ON SITE AND SHALL REPORT ANY DISCREPENCIES OR OMMISSIONS TO MERITON APARTMENTS PTY. LTD. PRIOR TO COMMENCEMENT OF WORK AND DURING THE CONSTRUCTION PHASE.  20 10 0 10 20 30 40 50 100mm THIS DRAWING IS AND / OR ANY OT</th><th>IS THE EXCLUSIVE PROPERTY OF MERITON APARTMENTS PTY. LTD. AND THE REPRODUCTION OF ANY THE PRIOR WRITTEN CONSENT OF MERITON APARTMENTS PTY. LTD. IS A VIOLATION OF APPLICABLE EVENT SHALL MERITON APARTMENTS PTY. LTD. BE HELD LIABLE FOR SPECIAL COLLATERAL, INCIDENTAL NITIAL LIABILITY IN CONNECTION WITH THE USE OF THIS DIGITAL DATA ONCE RELEASED FROM THE RUMENTS PTY. LTD. OFFICES.  IS TO BE READ AND UNDERSTOOD IN CONJUNCTION WITH THE STRUCTURAL, MECHANICAL, ELECTRICAL OTHER CONSULTANTS DOCUMENTATION AS MAY BE APPLICABLE TO THE PROJECT PRIOR TO THE START SOND FOR ITS DURATION.  Tel: (02) 9287 2888 Fax: (02) 9287 2777 Internet: http://www.n.</th><th>14–18 BOONDAH ROAD</th><th>T STREET ELEVATIONS</th><th>PROJECT No. 697 8/4/2010 DA10  DRAWN BY: SCALE: AJH AS SHOWN  CAD FILE: S: \14-18-boondah-rd\ARCH\DA10 STREET ELEVATIONS.dwg</th></t<>	CONTRACTOR/S TO CHECK AND VERIFY ALL LEVELS, DATUMS AND DIMENSIONS ON SITE AND SHALL REPORT ANY DISCREPENCIES OR OMMISSIONS TO MERITON APARTMENTS PTY. LTD. PRIOR TO COMMENCEMENT OF WORK AND DURING THE CONSTRUCTION PHASE.  20 10 0 10 20 30 40 50 100mm THIS DRAWING IS AND / OR ANY OT	IS THE EXCLUSIVE PROPERTY OF MERITON APARTMENTS PTY. LTD. AND THE REPRODUCTION OF ANY THE PRIOR WRITTEN CONSENT OF MERITON APARTMENTS PTY. LTD. IS A VIOLATION OF APPLICABLE EVENT SHALL MERITON APARTMENTS PTY. LTD. BE HELD LIABLE FOR SPECIAL COLLATERAL, INCIDENTAL NITIAL LIABILITY IN CONNECTION WITH THE USE OF THIS DIGITAL DATA ONCE RELEASED FROM THE RUMENTS PTY. LTD. OFFICES.  IS TO BE READ AND UNDERSTOOD IN CONJUNCTION WITH THE STRUCTURAL, MECHANICAL, ELECTRICAL OTHER CONSULTANTS DOCUMENTATION AS MAY BE APPLICABLE TO THE PROJECT PRIOR TO THE START SOND FOR ITS DURATION.  Tel: (02) 9287 2888 Fax: (02) 9287 2777 Internet: http://www.n.	14–18 BOONDAH ROAD	T STREET ELEVATIONS	PROJECT No. 697 8/4/2010 DA10  DRAWN BY: SCALE: AJH AS SHOWN  CAD FILE: S: \14-18-boondah-rd\ARCH\DA10 STREET ELEVATIONS.dwg

**–** А0

BIO-RETENTION BASIN