


WALSH POINT 1 - SECTION CH 120.00 CROSS SECTION


SCALE HORIZONTAL 1:500
SCALE VERTICAL 1:500

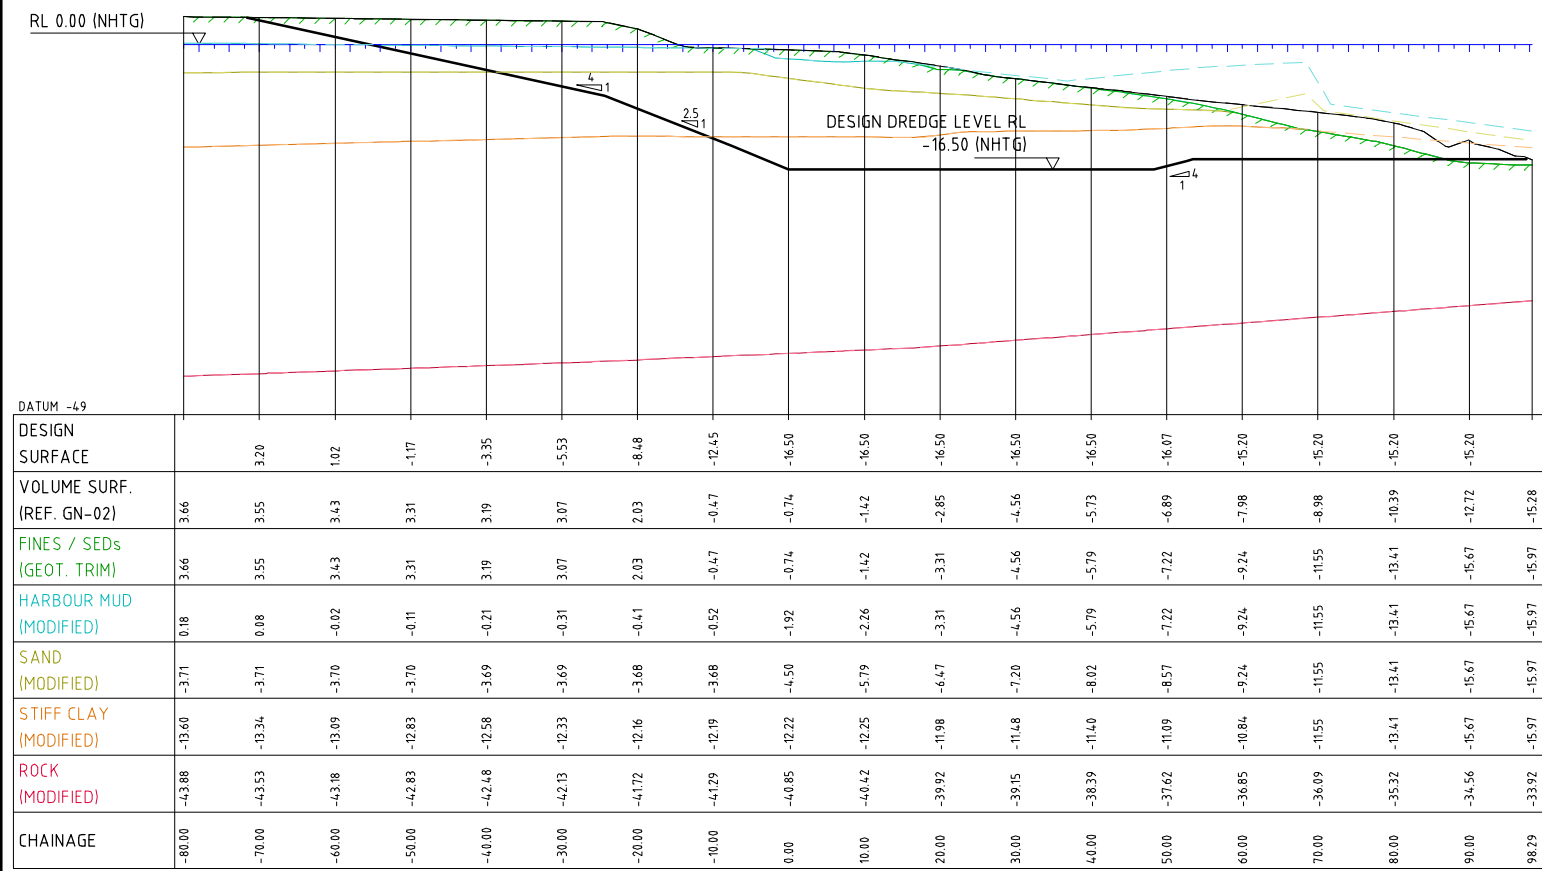

WALSH POINT 1 - SECTION CH 40.00 CROSS SECTION

SCALE OF METRES 1:500

SCALE HORIZONTAL 1:500
SCALE VERTICAL 1:500

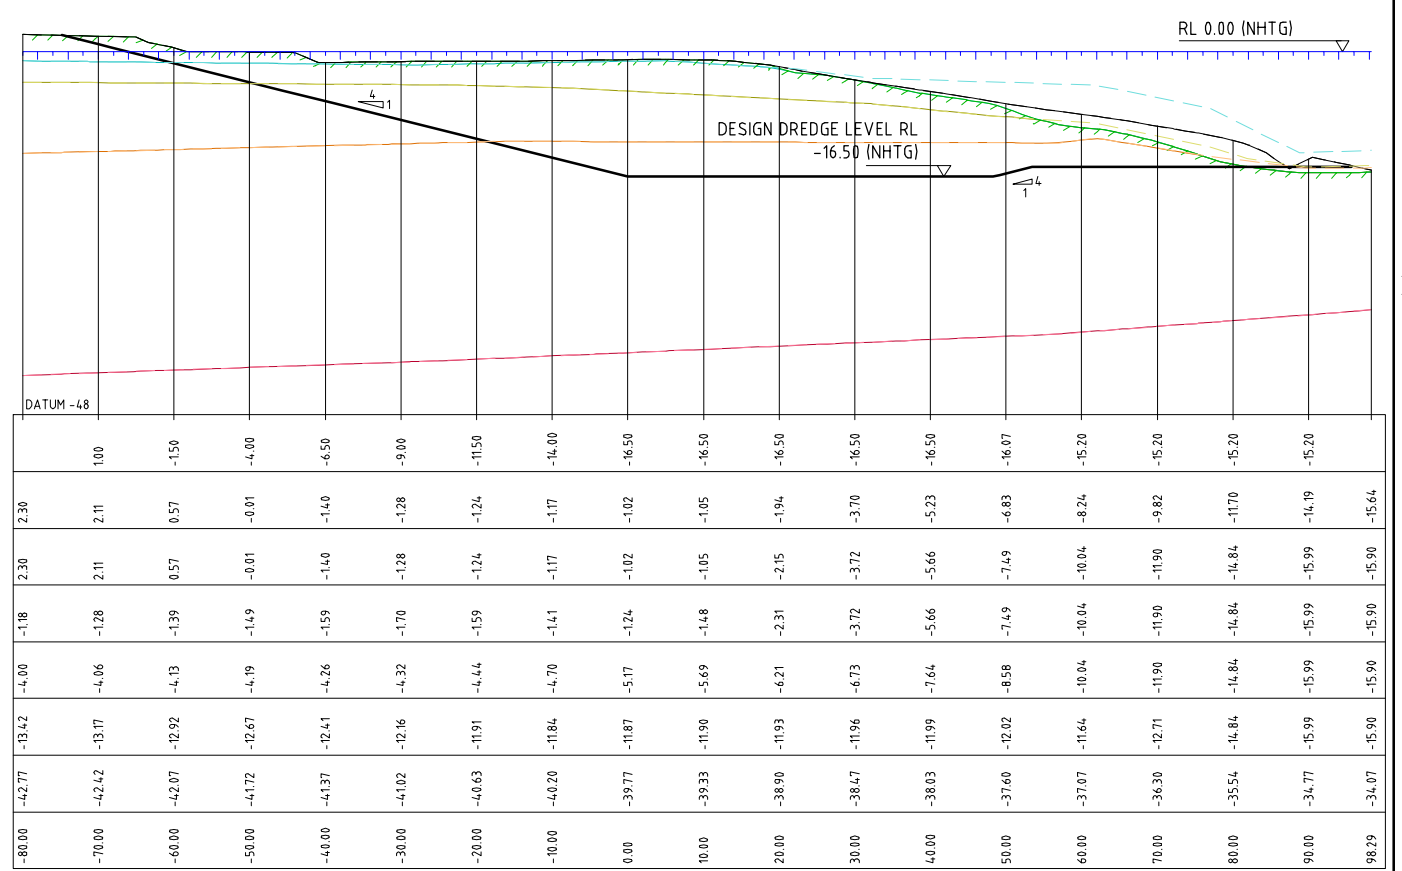

WALSH POINT 1 - SECTION CH 200.00 CROSS SECTION

SCALE HORIZONTAL 1:500
SCALE VERTICAL 1:500

| REV | DATE | REVISION DESCRIPTION | DRAWN | DRAFT CHK | DESIGNED | ENG CHK | APPROVED | CUSTOMER |
|-----|----------|--|-------|-----------|----------|---------|----------|----------|
| B | 30.07.10 | ISSUED FOR CLIENT REVIEW | MLC | MLC | NPC | MP | - | - |
| A | 20.7.10 | ISSUED FOR INTERNAL REVIEW AND COMMENT | MLC | MLC | NPC | MP | - | - |

INITIALS SHOWN IN THE ADJACENT ISSUE RECORDS INDICATE THE STAGES UNDERTAKEN IN THE DRAWING APPROVAL PROCESS. DRAWINGS ARE ONLY TO BE USED WHEN APPROVED BY WORLEY PARSONS AND THEN ONLY AS NOTED FOR DRG STATUS. THE ORIGINAL SIGNATURES CAN BE FOUND ON THE REVERSE SIDE OF THE ORIGINAL OF THE DRG REGISTER/TRANSMITTAL FORM No.5.2.2. HELD BY WORLEY PARSONS

Customer
NEWCASTLE PORT CORPORATION
Cnr Scott & Newcomen Sts
NEWCASTLE 2300
Ph (02) 4985 8222 Fax (02) 4985 8309



KEY
Co-ordinate System:
Integrated SurveyGrid
Zone 56/1
Central Meridian
151 degrees East.

A1 SHEET SCALE AS SHOWN @ A1
WorleyParsons
resources & energy
WORLEY PARSONS PROJECT No.
301020-02685

Project Manager
WorleyParsons
resources & energy
NEWCASTLE EAST
8-14 TELFORD ST
Ph: (02) 4907 5300
Fax: (02) 4907 5333
Copyright ©
WorleyParsons Services Pty Ltd
ABN 61 001 279 812

NEWCASTLE PORT CORPORATION
CAPITAL DREDGING PROJECT
WALSH POINT BERTH 1
CROSS SECTIONS SHEET 1 of 1
DRG No
301020-02685-W1-04
REV
B