
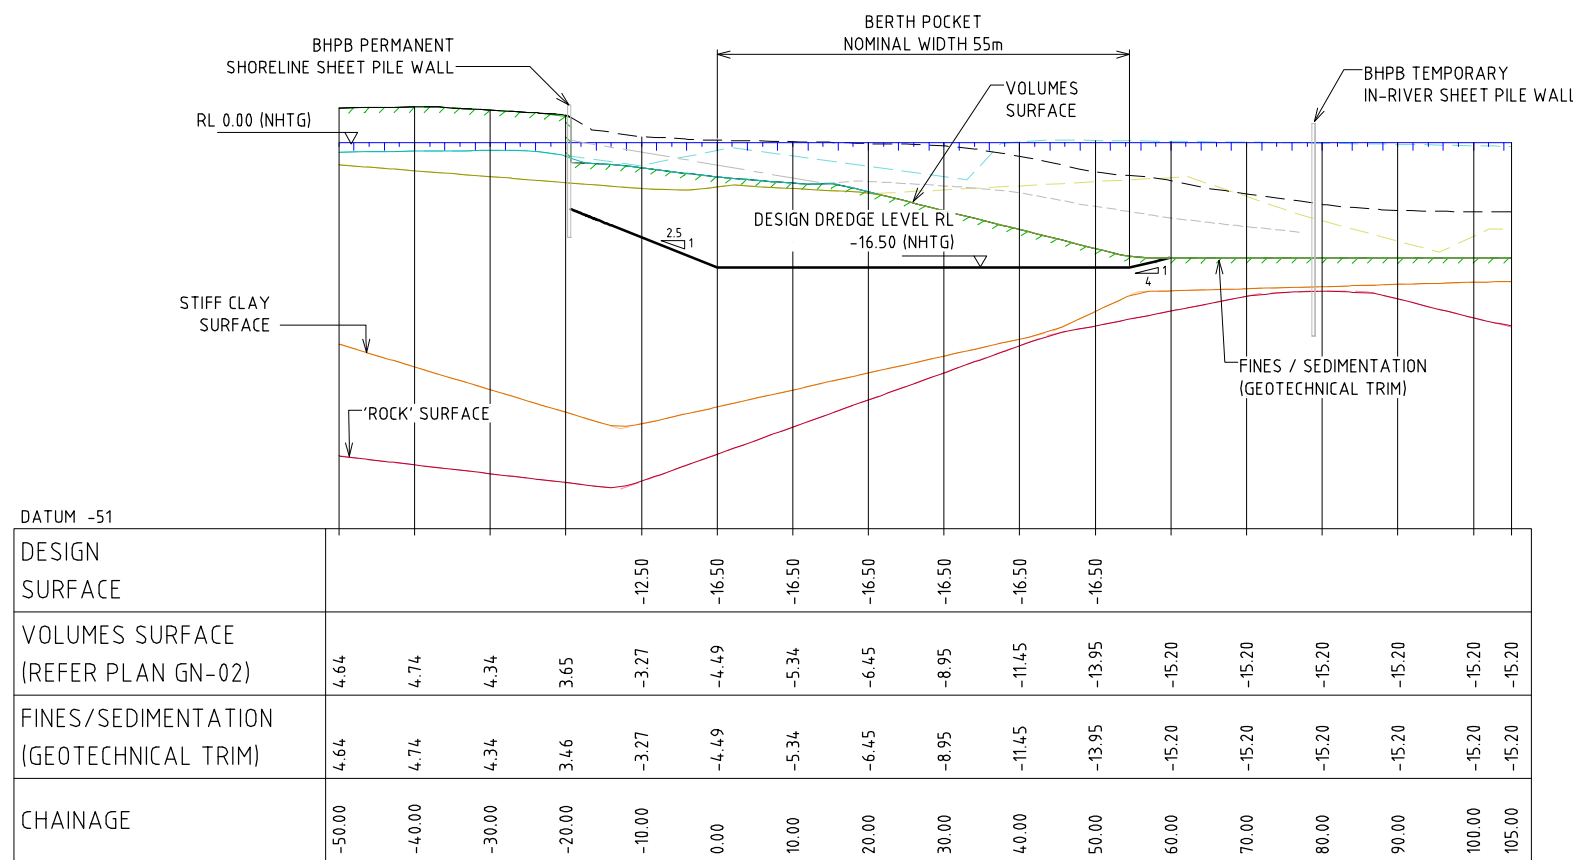


**LEGEND**

- BOUNDARY
- EMBANKMENT (ROCK)
- EMBANKMENT (OTHER)
- STORMWATER OUTLET INTO HARBOUR
- LAND (NOMINALLY ABOVE RL 0.0 (NHTG))
- EXISTING NAVIGATION DEPTH RL 0.0 TO -5.0m (NHTG)
- EXISTING NAVIGATION DEPTH RL -5.0 TO -10.0m (NHTG)
- EXISTING NAVIGATION DEPTH BELOW RL -10.0m (NHTG)
- EXISTING HARBOUR NAVIGATION AIDS
- NPC PORT CHANNEL BOUNDARY (MODIFIED FOR K8/K9)
- NAVIGATION AIDS / LEAD LINES
- EXISTING SHEET PILE WALL
- BORE HOLE AND REFERENCE
- PROPOSED PILE WALL (REFER PLAN AND SECTIONS)
- RL -15.2 (NHTG) MATCH TO EXISTING CHANNEL
- PROPOSED BATTER SLOPE (VARIES) REFER PLAN
- EXTENT OF PROPOSED DREDGING
- EXTENT OF PROPOSED DREDGING (BERTH POCKET ONLY)

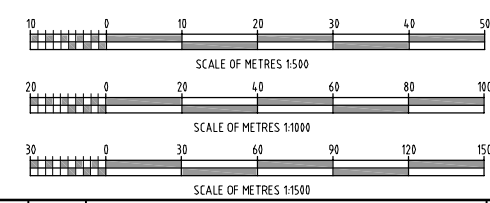

DESIGN BERTH PROFILE - TYPICAL SECTION

SCALE HORIZONTAL 1500  
SCALE VERTICAL 1500

**DREDGING VOLUMES TABLE**

MAYFIELD BERTHS 5, 6 and 7	
ALL VOLUMES ARE IN-SITU CUBIC METRES	TOTAL FOR DESIGN DEPTH
GENERAL FILL (LAND BASED)	1721
SILTATION (POST DREDGING)	470
FINES and SEDIMENTATION	4562
HARBOUR MUD	15802
SAND	442832
STIFF CLAY	105156
ROCK	0
<b>TOTAL</b>	<b>570543</b>

**NOTES**

- REFER TO PLAN 301020-02685-GN-01 FOR GENERAL NOTES
- FOR SURVEY DETAILS AND NOTES REFER TO PLAN 301020-02685-GN-02
- FOR FURTHER GEOTECHNICAL DETAILS AND NOTES REFER TO PLAN 301020-02685-GN-03
- VOLUMES ARE TO DESIGN LEVELS SHOWN IN THE DREDGE VOLUME TABLES AND BASED ON THE 'VOLUME SURFACE', ALL VOLUMES SHOWN ARE IN-SITU 'CUT' VOLUMES IN CUBIC METRES.
- 'GENERAL FILL' VOLUME INCLUDES MATERIAL THAT IS ABOVE 'SAND' AND ON THE LANDWARD SIDE OF THE SHORELINE (OR RL 0.0 NHTG).
- POST DREDGING SILTATION IS THE VOLUME BETWEEN THE LOWEST KNOWN SURVEY LEVEL ('GEOTECHNICAL TRIM' SURFACE) AND THE 'VOLUMES SURFACE'.

REV	DATE	REVISION DESCRIPTION	DRAWN	DRAFT CHK	DESIGNED	ENG CHK	APPROVED	CUSTOMER
B	30.07.10	ISSUED FOR CLIENT REVIEW	MLC	MLC	NPC	MP	-	-
A	20.7.10	ISSUED FOR INTERNAL REVIEW AND COMMENT	MLC	MLC	NPC	MP	-	-

INITIALS SHOWN IN THE ADJACENT ISSUE RECORDS INDICATE THE STAGES UNDERTAKEN IN THE DRAWING APPROVAL PROCESS. DRAWINGS ARE ONLY TO BE USED WHEN APPROVED BY WORLEY PARSONS AND THEN ONLY AS NOTED FOR DRG STATUS. THE ORIGINAL SIGNATURES CAN BE FOUND ON THE REVERSE SIDE OF THE ORIGINAL OF THE DRG REGISTER/TRANSMITTAL FORM No.5.2.2. HELD BY WORLEY PARSONS

Customer  
**NEWCASTLE PORT CORPORATION**  
Cnr Scott & Newcomen Sts  
NEWCASTLE 2300  
PH (02) 4985 8222 FAX (02) 4985 8309



KEY  
Co-ordinate System:  
Integrated SurveyGrid  
Zone 56/1  
Central Meridian  
151 degrees East.

A1 SHEET SCALE AS SHOWN @ A1  
 WORLEY PARSONS PROJECT No.  
**301020-02685**

Project Manager  
  
NEWCASTLE EAST  
8-14 TELFORD ST  
PH: (02) 4907 5300  
FAX: (02) 4907 5333  
Copyright ©  
WorleyParsons Services Pty Ltd  
ABN 61 001 279 812

**NEWCASTLE PORT CORPORATION**  
CAPITAL DREDGING PROJECT  
MAYFIELD BERTHS 5, 6 & 7-PROPOSED BERTH POCKET PLAN AND DREDGING VOLUMES  
DRG No  
**301020-02685-MW-02**  
REV  
**B**