

MARRICKVILLE METRO PART 3A APPLICATION

ARCHITECTURAL DRAWINGS

TITLE SHEET SITE PLAN SITE ANALYSIS **EXISTING GROUND FLOOR PLAN EXISTING ROOFTOP CAR PARK (LEVEL 1) EXISTING ROOF PLAN**

PROPOSED GROUND FLOOR PLAN **PROPOSED LEVEL 1 PLAN** PROPOSED ROOFTOP CAR PARK (LEVEL 2) PROPOSED ROOFTOP CAR PARK (LEVEL 2A) PROPOSED ROOF PLAN **OVERALL ELEVATIONS, EXISTING & OUTLINE PROPOSED OVERALL ELEVATIONS, EXISTING & PROPOSED** SHEETS 1 - 8 **OVERALL ELEVATIONS, PROPOSED OVERALL SECTIONS OVERALL SECTIONS** SHEETS 1-2 SHADOW DIAGRAMS - EXISTING SHADOW DIAGRAMS - PROPOSED **PERSPECTIVE VIEW 1 - SMIDMORE STREET PLAZA** PERSPECTIVE VIEW 2 - EDINBURGH ROAD


PROPOSED GROUND FLOOR PLAN - STAGE 1 PROPOSED LEVEL 1 PLAN - STAGE 1 PROPOSED ROOFTOP CAR PARK (LEVEL 2) - STAGE 1 PROPOSED ROOFTOP CAR PARK (LEVEL 2A) - STAGE 1

PERSPECTIVE VIEW 3 - VICTORIA ROAD

ALTERNATIVE GROUND FLOOR PLAN (SMIDMORE STREET OPEN) ALTERNATIVE LEVEL 1 PLAN (SMIDMORE STREET OPEN)

PROPOSED GROUND FLOOR PLAN WITH EA OVERLAY PROPOSED LEVEL 1 PLAN WITH EA OVERLAY PROPOSED ROOFTOP CAR PARK (LEVEL 2) WITH EA OVERLAY PROPOSED ROOFTOP CAR PARK (LEVEL 2A) WITH EA OVERLAY PHOTOMONTAGE FROM VICTORIA ROAD PHOTOMONTAGE FROM CORNER MURRAY ST/VICTORIA ROAD PHOTOMONTAGE FROM MURRAY STREET OF SMIDMORE STREET

SITE SURVEY - SITE SHEET LAYOUT SITE SURVEY - SHEET 2 -11

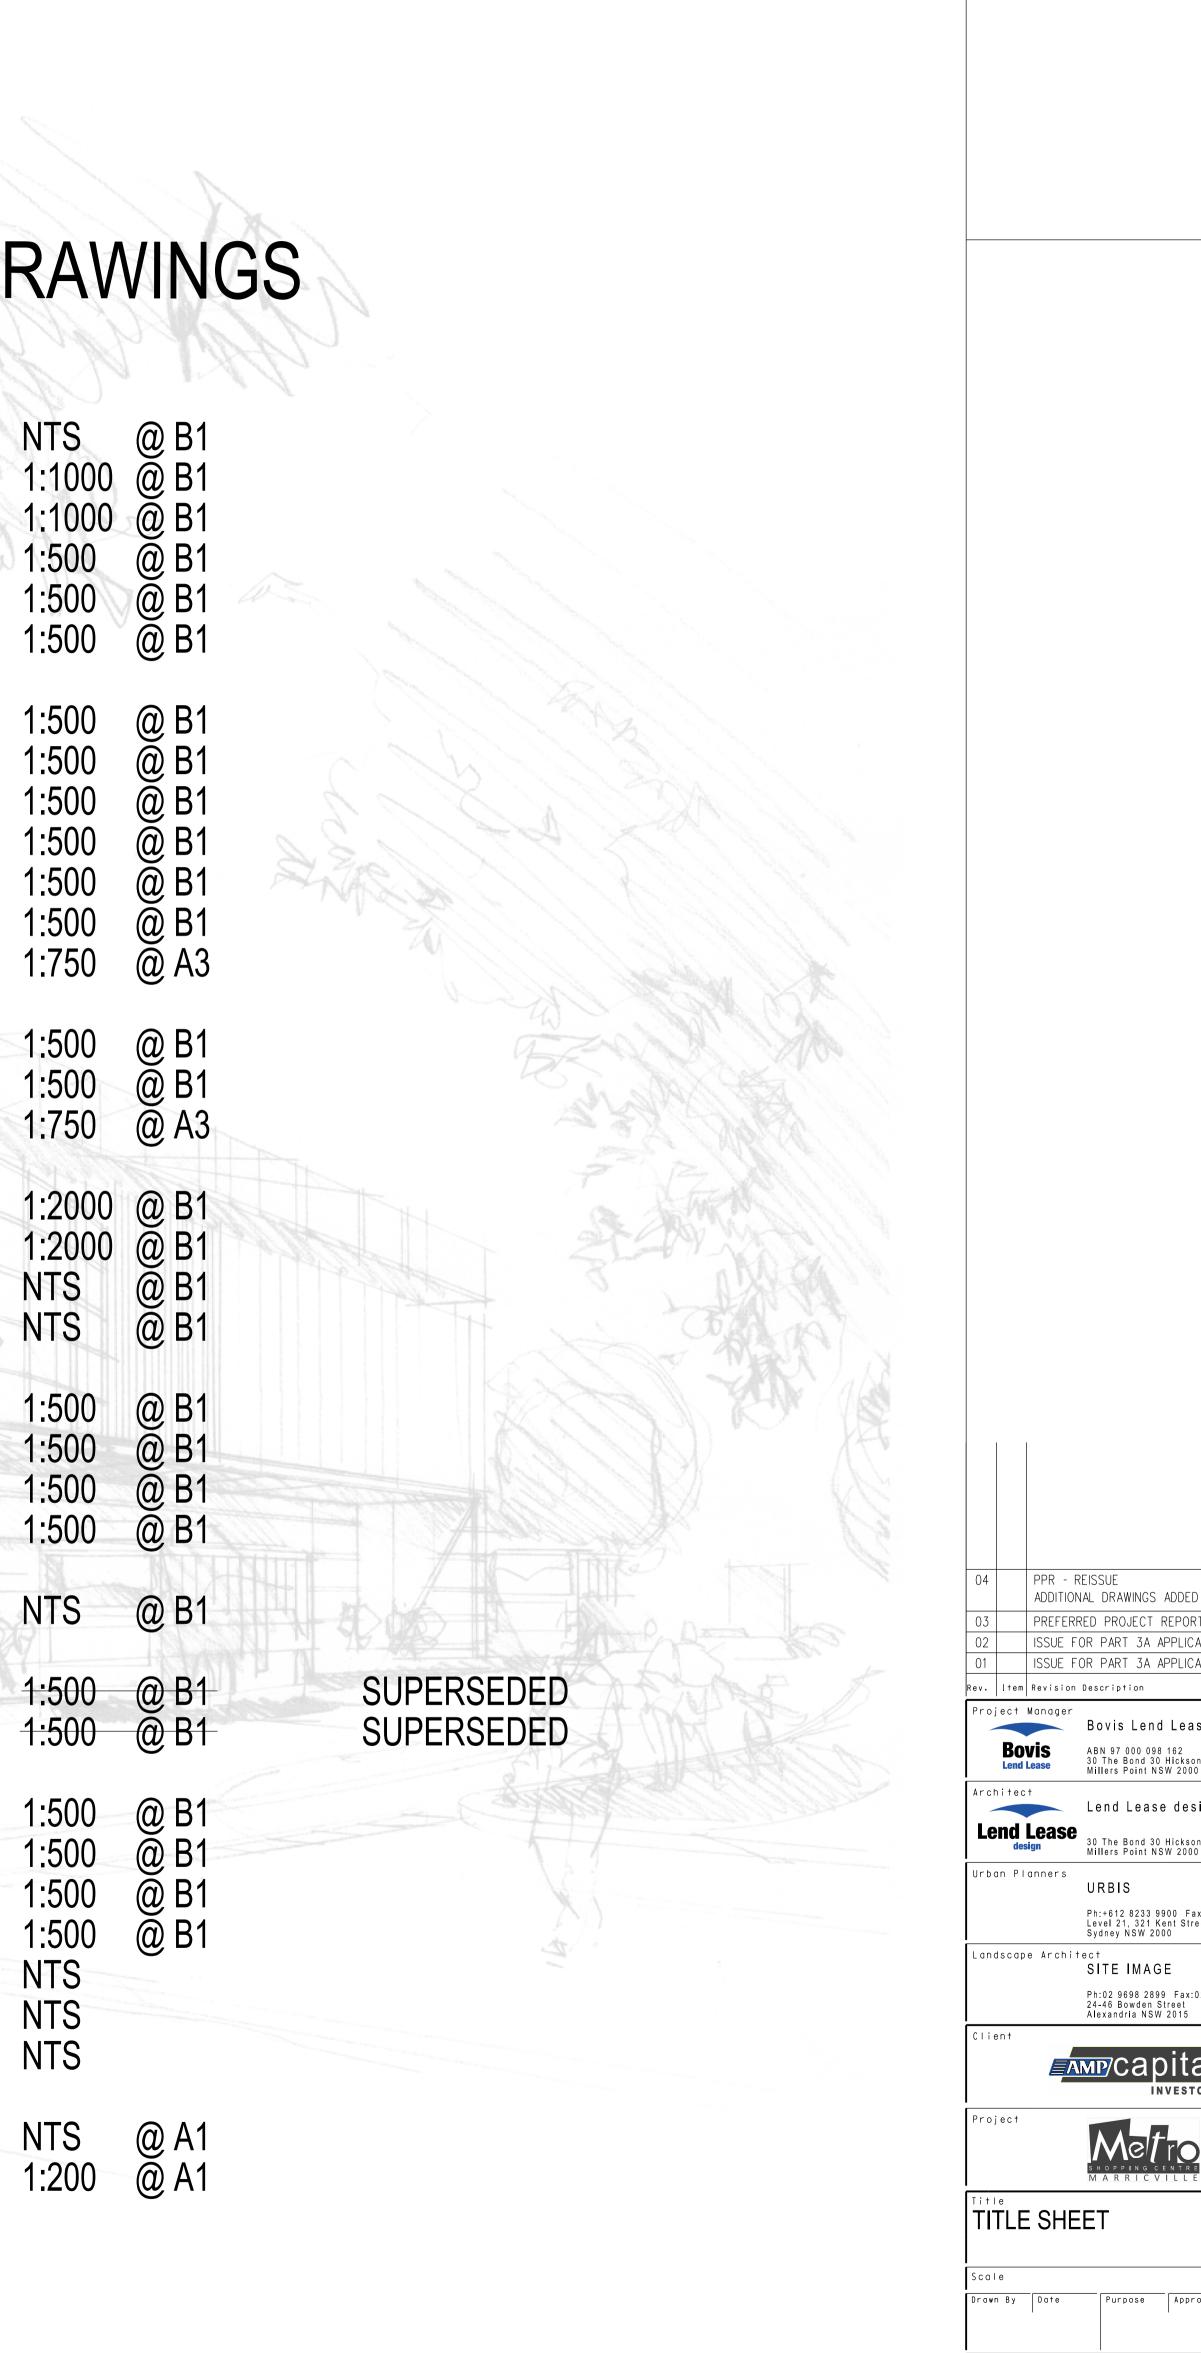

Project			Prev. E/	4000
160	496)	EAC	000

\supset
JØ.dgn
d:\pwwork\yın]424\dms03833\EA000.dgn
1424/dms0
work/yınl
3:42:16 PM
22/12/2010
22,
4
yın1424