



These designs, plans and specifications and the copyright therein are the property of Boris Lend Lease Pty Limited and shall not be used, reproduced or copied wholly or in part without the written permission of Boris Lend Lease.

**KEY PLAN**

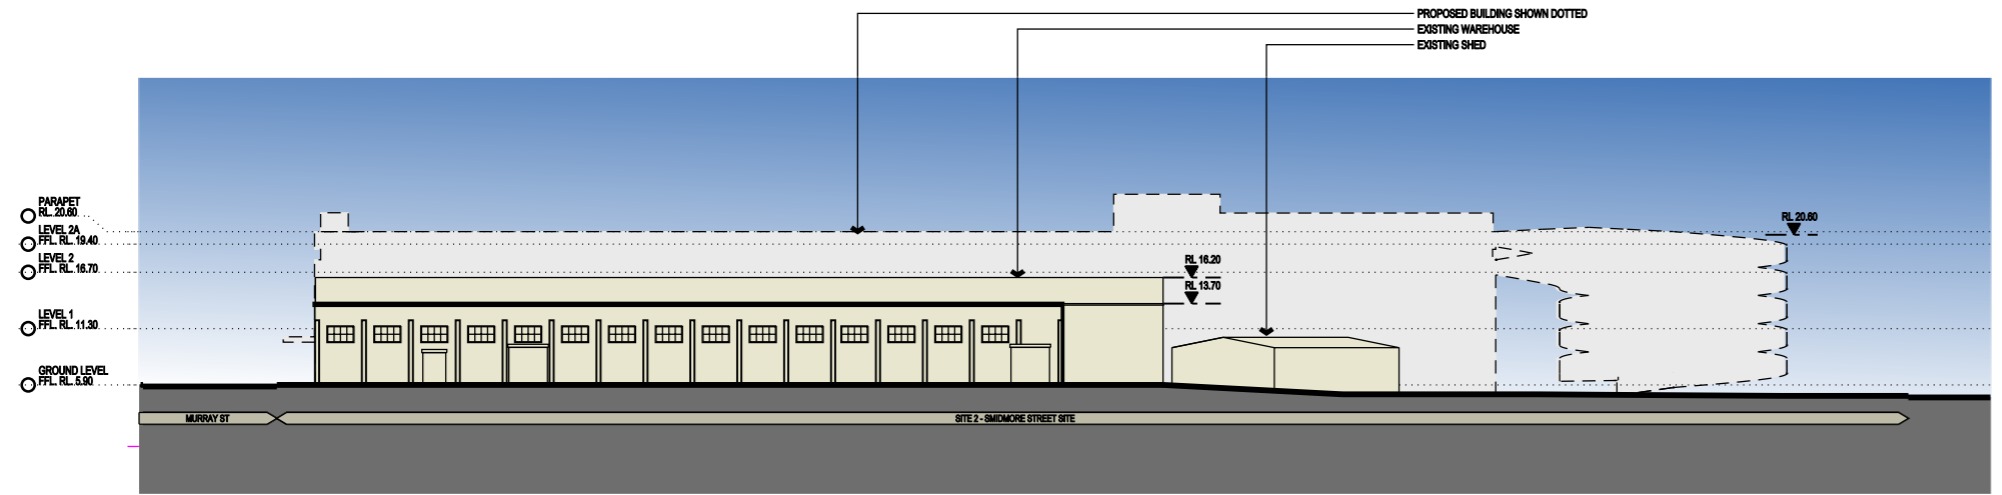

**EXISTING NORTH FACING ELEVATION - SMIDMORE STREET**

\*TREES NOT SHOWN FOR CLARITY.  
REFER TO LANDSCAPE DRAWINGS FOR DETAILS.

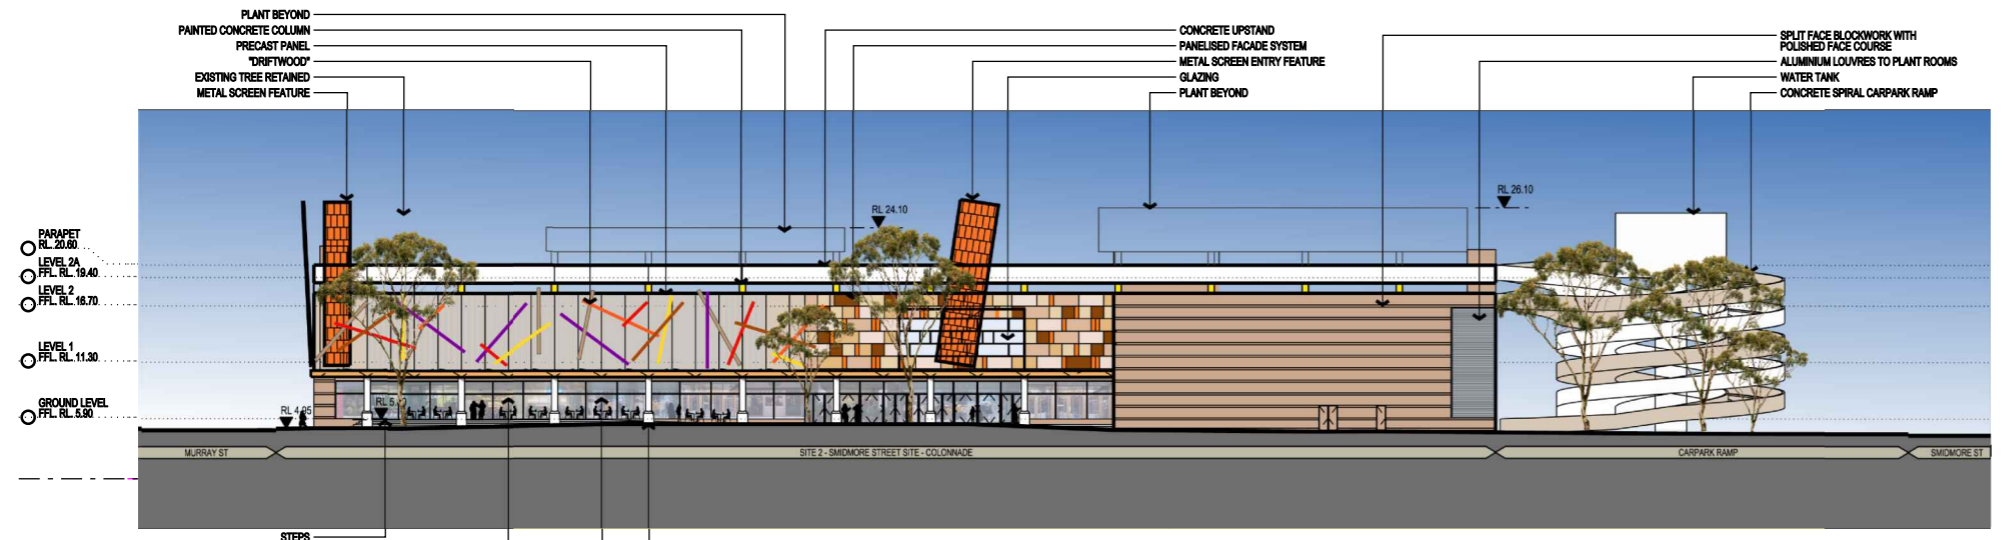

**PROPOSED NORTH FACING ELEVATION - SMIDMORE STREET**



03	PREFERRED PROJECT REPORT	29.10.10
02	ISSUE FOR PART 3A APPLICATION	16.07.10
01	ISSUE FOR PART 3A APPLICATION	02.06.10
Issue Rev.	Revision Description	Date
Project Manager		
Boris Lend Lease Pty. Limited		
Architect		
Lend Lease design		
Urban Planners		
URBIS		
Landscape Architect		
SITE IMAGE		
Client		
AMID capital INVESTORS		
Project		
Metro		
Title		
OVERALL ELEVATIONS SHEET 2		
Scale		
Drawn	Checked	Coordinated
LY	EI	EI
Approved		Date
GJ		24.05.10
Project Number : Drawing Number		Issue
160496:EA011B		03