



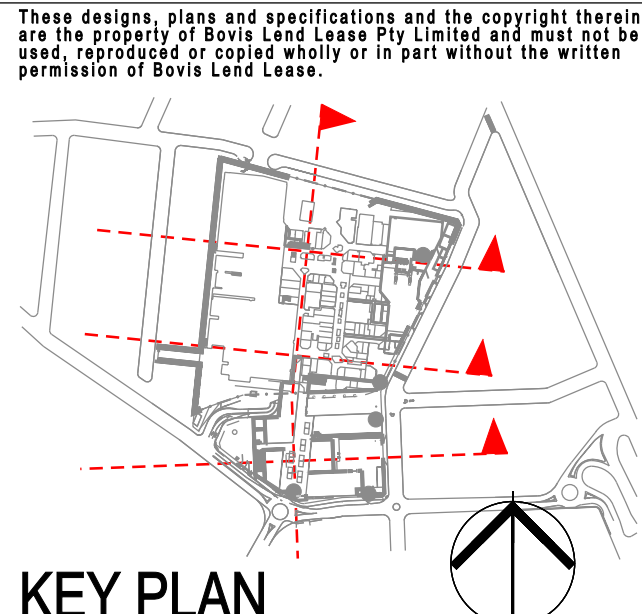


KEY PLAN


- | | | |
|----------|-----|---------------------------------|
| EXISTING | NEW | NEW MAJORS |
| | | COMMUNITY OPPORTUNITY |
| | | KEY PUBLIC DOMAIN OPPORTUNITIES |
| | | SPECIALTY RETAIL |
| | | CIRCULATION/PUBLIC |
| | | PARKING & DOCKS |
| | | CONSTRUCTION ABOVE EXISTING |

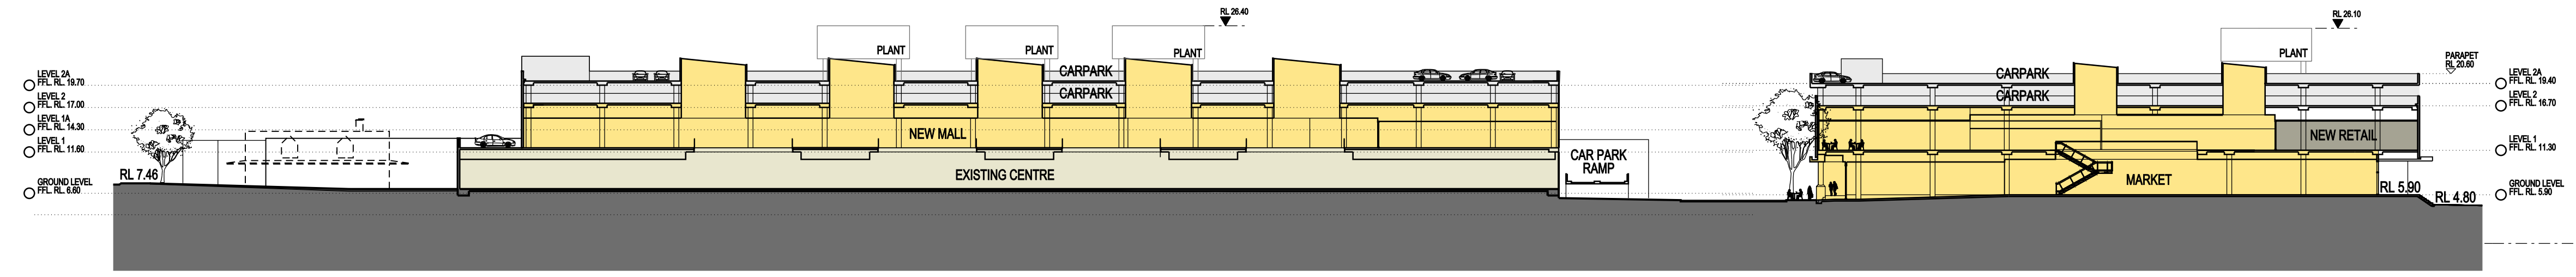


NORTH-SOUTH SECTION

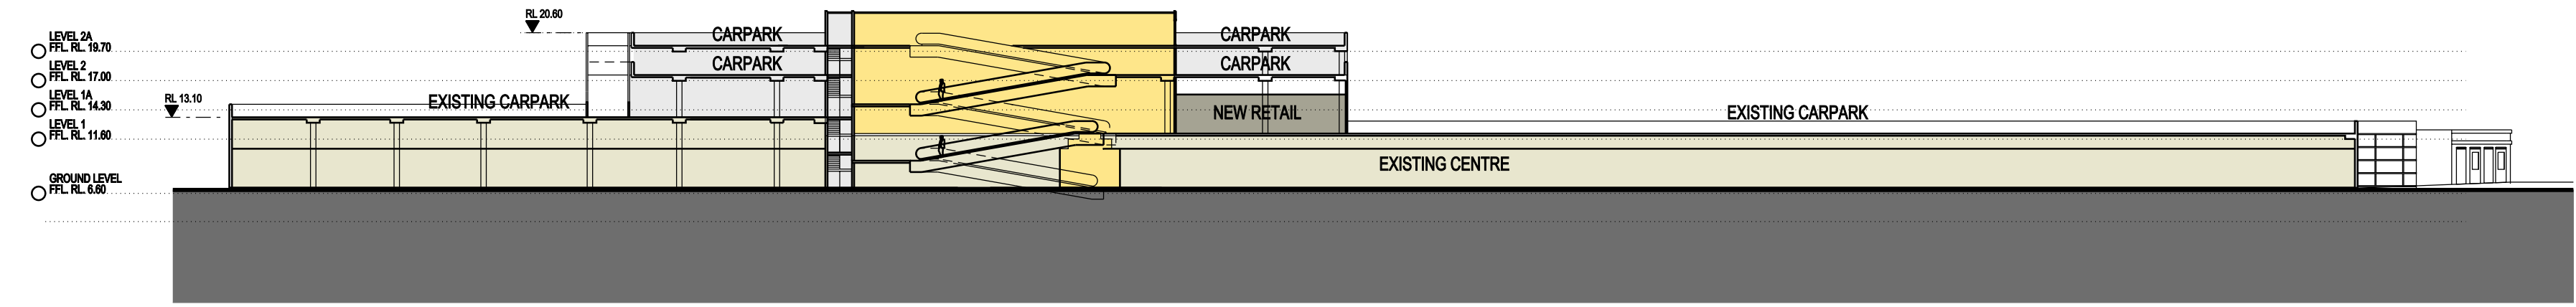


EAST-WEST SECTION - THROUGH EXISTING K-MART

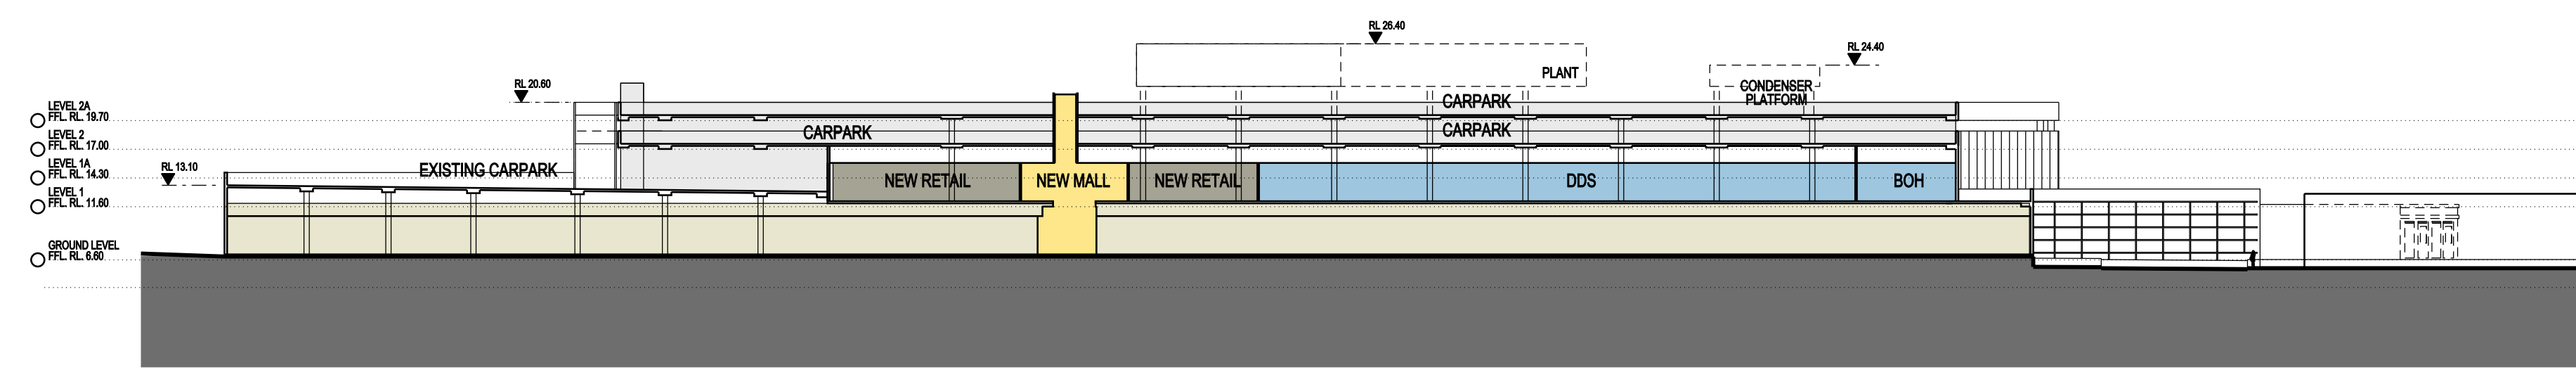

EAST-WEST SECTION - THROUGH EXISTING WOOLWORTHS

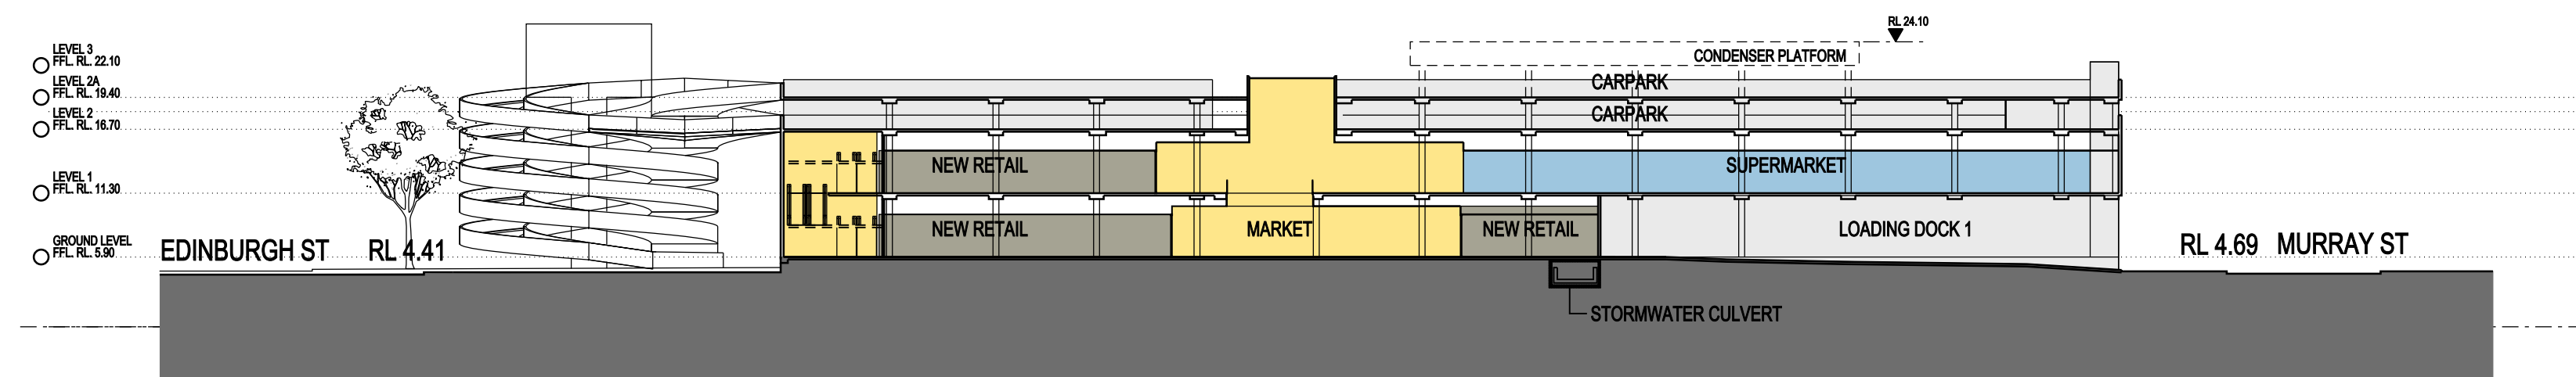

EAST-WEST SECTION - SMIDMORE ST SITE

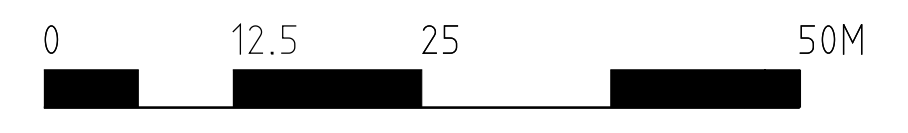

03	PREFERRED PROJECT REPORT	29.10.10
02	ISSUE FOR PART 3A APPLICATION	16.07.10
01	ISSUE FOR PART 3A APPLICATION	02.06.10

Issue Rev. Revision Description Date

Project Manager
Bovis Lend Lease
ABN 97 000 090 162
30 The Bond 30 Hickson Road
Millers Point NSW 2000

Architect
Lend Lease design
30 The Bond 30 Hickson Road
Millers Point NSW 2000

Urban Planners
URBIS
Ph: +612 8233 9900 Fax: +612 8233 9966
Level 21, 221 Kent Street
Sydney NSW 2000

Landscape Architect
SITE IMAGE
Ph: +612 9698 2899 Fax: +612 9698 2877
24-40 Bowman Street
Alexandria NSW 2015

Client
AMP capital INVESTORS

Project
Metro MARRICKVILLE

Title
OVERALL SECTIONS

Scale
1:500 @ B1, 1:1000@ A3

Drawn	Checked	Coordinated	Approved	Date
LY	EI	EI	GJ	24.05.10

Project Number : Drawing Number	Issue
160496:EA013	03