


PART SECTION 1 - NORTH-SOUTH SECTION

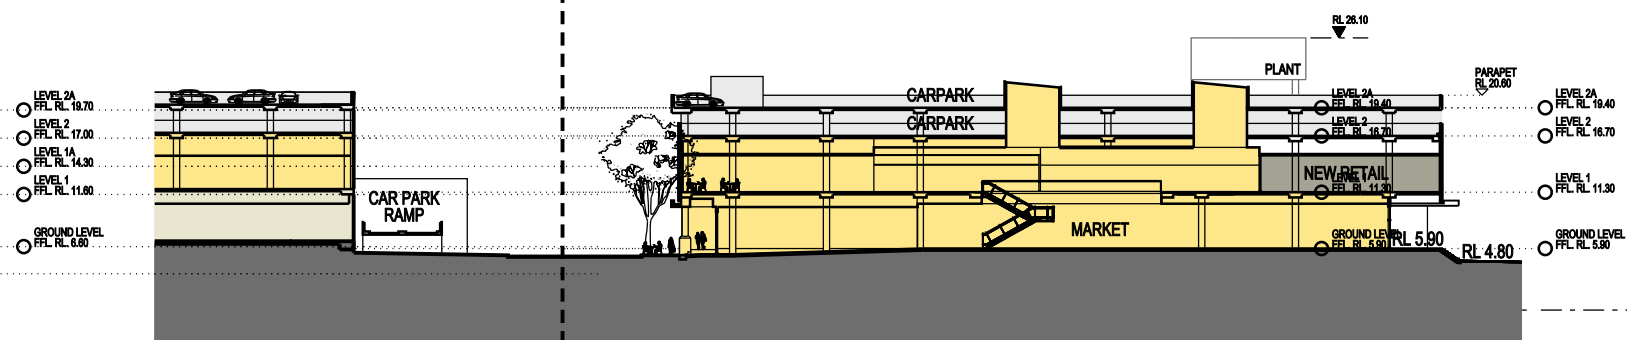

PART SECTION 1 - NORTH-SOUTH SECTION



03	PREFERRED PROJECT REPORT	29.10.10
02	ISSUE FOR PART 3A APPLICATION	16.07.10
01	ISSUE FOR PART 3A APPLICATION	02.06.10

Issue Rev. Revision Description Date

Project Manager
Bovis
Lend Lease
20 The Bond 56 Hickson Road
Millers Point NSW 2000

Architect
Lend Lease
design
20 The Bond 56 Hickson Road
Millers Point NSW 2000

Urban Planners
URBIS
Ph:+612 8253 9900 Fax:+612 8253 9966
Level 21, 321 East Street
Sydney NSW 2000

Landscape Architect
SITE IMAGE
Ph:+61 2 9486 2800 Fax:+61 2 9486 2877
24-40 Bowden Street
Alexandria NSW 2015

Client
AMC
capital
INVESTORS

Project
Metro
COMMERCIAL
HARTSVILLE

Overall Sections
SHEET 1

Scale

Draw	Checked	Coordinated	Approved	Date
LY	EI	EI	GJ	24.05.10

Project Number : Drawing Number

160496:EA013A

Issue

03