



**EAST-WEST SECTION - THROUGH EXISTING K-MART**

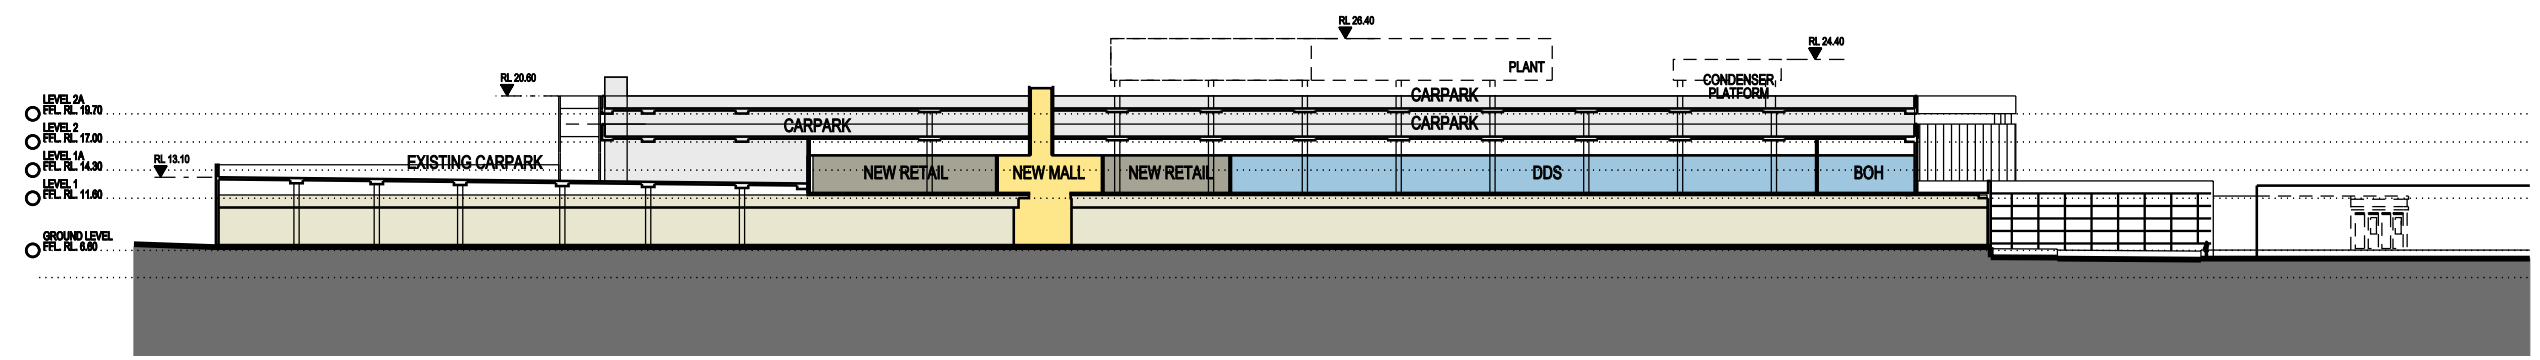

**EAST-WEST SECTION - THROUGH EXISTING WOOLWORTHS**

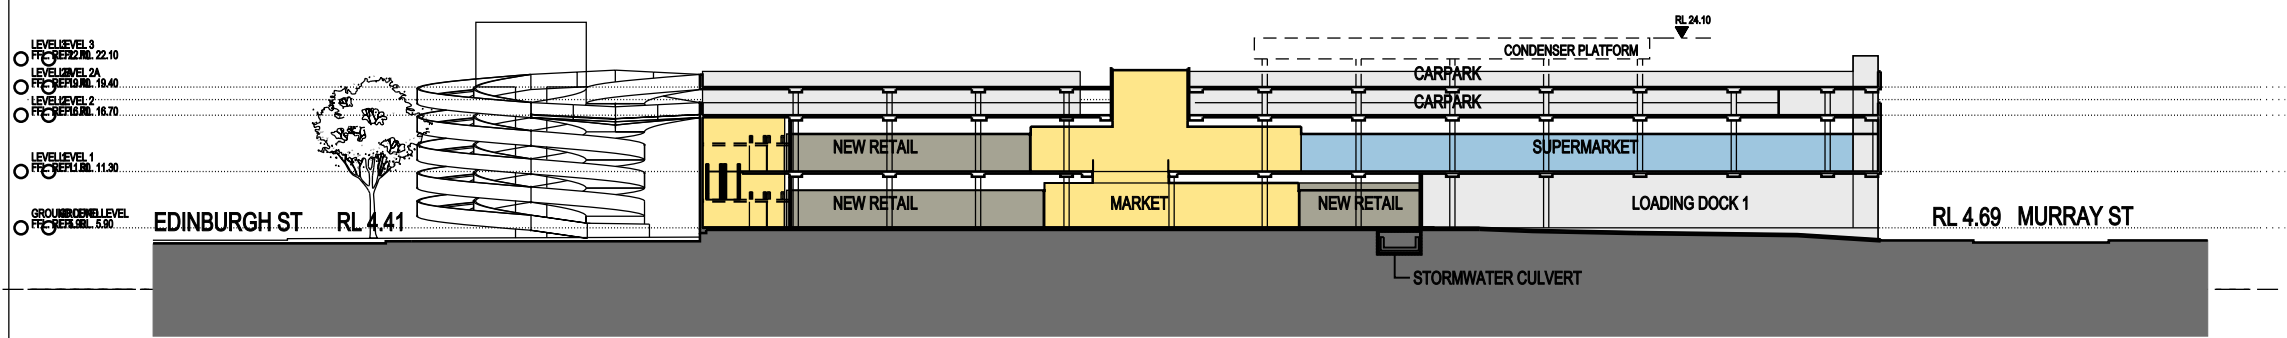

**EAST-WEST SECTION - SMIDMORE ST SITE**



|                                               |                               |             |
|-----------------------------------------------|-------------------------------|-------------|
| 03                                            | PREFERRED PROJECT REPORT      | 29.10.10    |
| 02                                            | ISSUE FOR PART 3A APPLICATION | 16.07.10    |
| 01                                            | ISSUE FOR PART 3A APPLICATION | 02.06.10    |
| Issue Rev. Revision Description Date          |                               |             |
| Project Manager Boris Land Lease Pty. Limited |                               |             |
| Architect Land Lease design                   |                               |             |
| Urban Planners URBIS                          |                               |             |
| Landscape Architect SITE IMAGE                |                               |             |
| Client AMID capital                           |                               |             |
| Project Metro                                 |                               |             |
| Title OVERALL SECTIONS SHEET 2                |                               |             |
| Scale                                         |                               |             |
| Draw                                          | Checked                       | Coordinated |
| LY                                            | EI                            | EI          |
| Project Number : Drawing Number               |                               | Issue       |
| 160496:EA013B                                 |                               | 03          |