


These designs, plans and specifications and the copyright therein are the property of Bovis Lend Lease Pty Limited and must not be used, reproduced or copied wholly or in part without the written permission of Bovis Lend Lease.

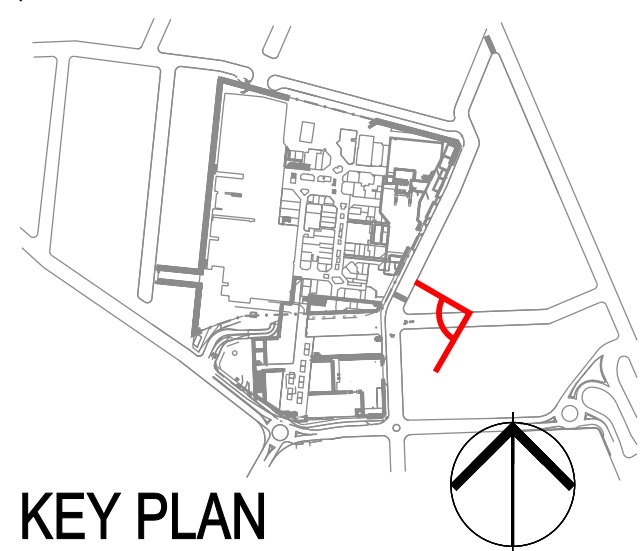

KEY PLAN



PERSPECTIVE VIEW 01 - SMIDMORE STREET

03	PREFERRED PROJECT REPORT	29.10.10
02	ISSUE FOR PART 3A APPLICATION	16.07.10
01	ISSUE FOR PART 3A APPLICATION	02.06.10

Issue Rev. Revision Description Date

Project Manager Bovis Lend Lease Pty. Limited

Bovis
Lend Lease
ABN 97 000 090 162
30 The Bond 30 Hickson Road
Millers Point NSW 2000

Architect Lend Lease design

Lend Lease
design
30 The Bond 30 Hickson Road
Millers Point NSW 2000

Urban Planners URBIS

Ph: +612 8233 9900 Fax: +612 8233 9966
Level 21, 321 Kent Street
Sydney NSW 2000

Landscape Architect SITE IMAGE

Ph: 02 9698 2899 Fax: 02 9698 2877
24-40 Bowman Street
Alexandria NSW 2015

Client

AMP capital
INVESTORS

Project

Metro
MARRICKVILLE

Title

PERSPECTIVE VIEW 1
SMIDMORE STREET PLAZA

Scale NTS

Drawn	Checked	Coordinated	Approved	Date
LY	EI	EI	GJ	24.05.10

Project Number : Drawing Number

160496:EA016

Issue 03