





Current View

Proposed Height Lines

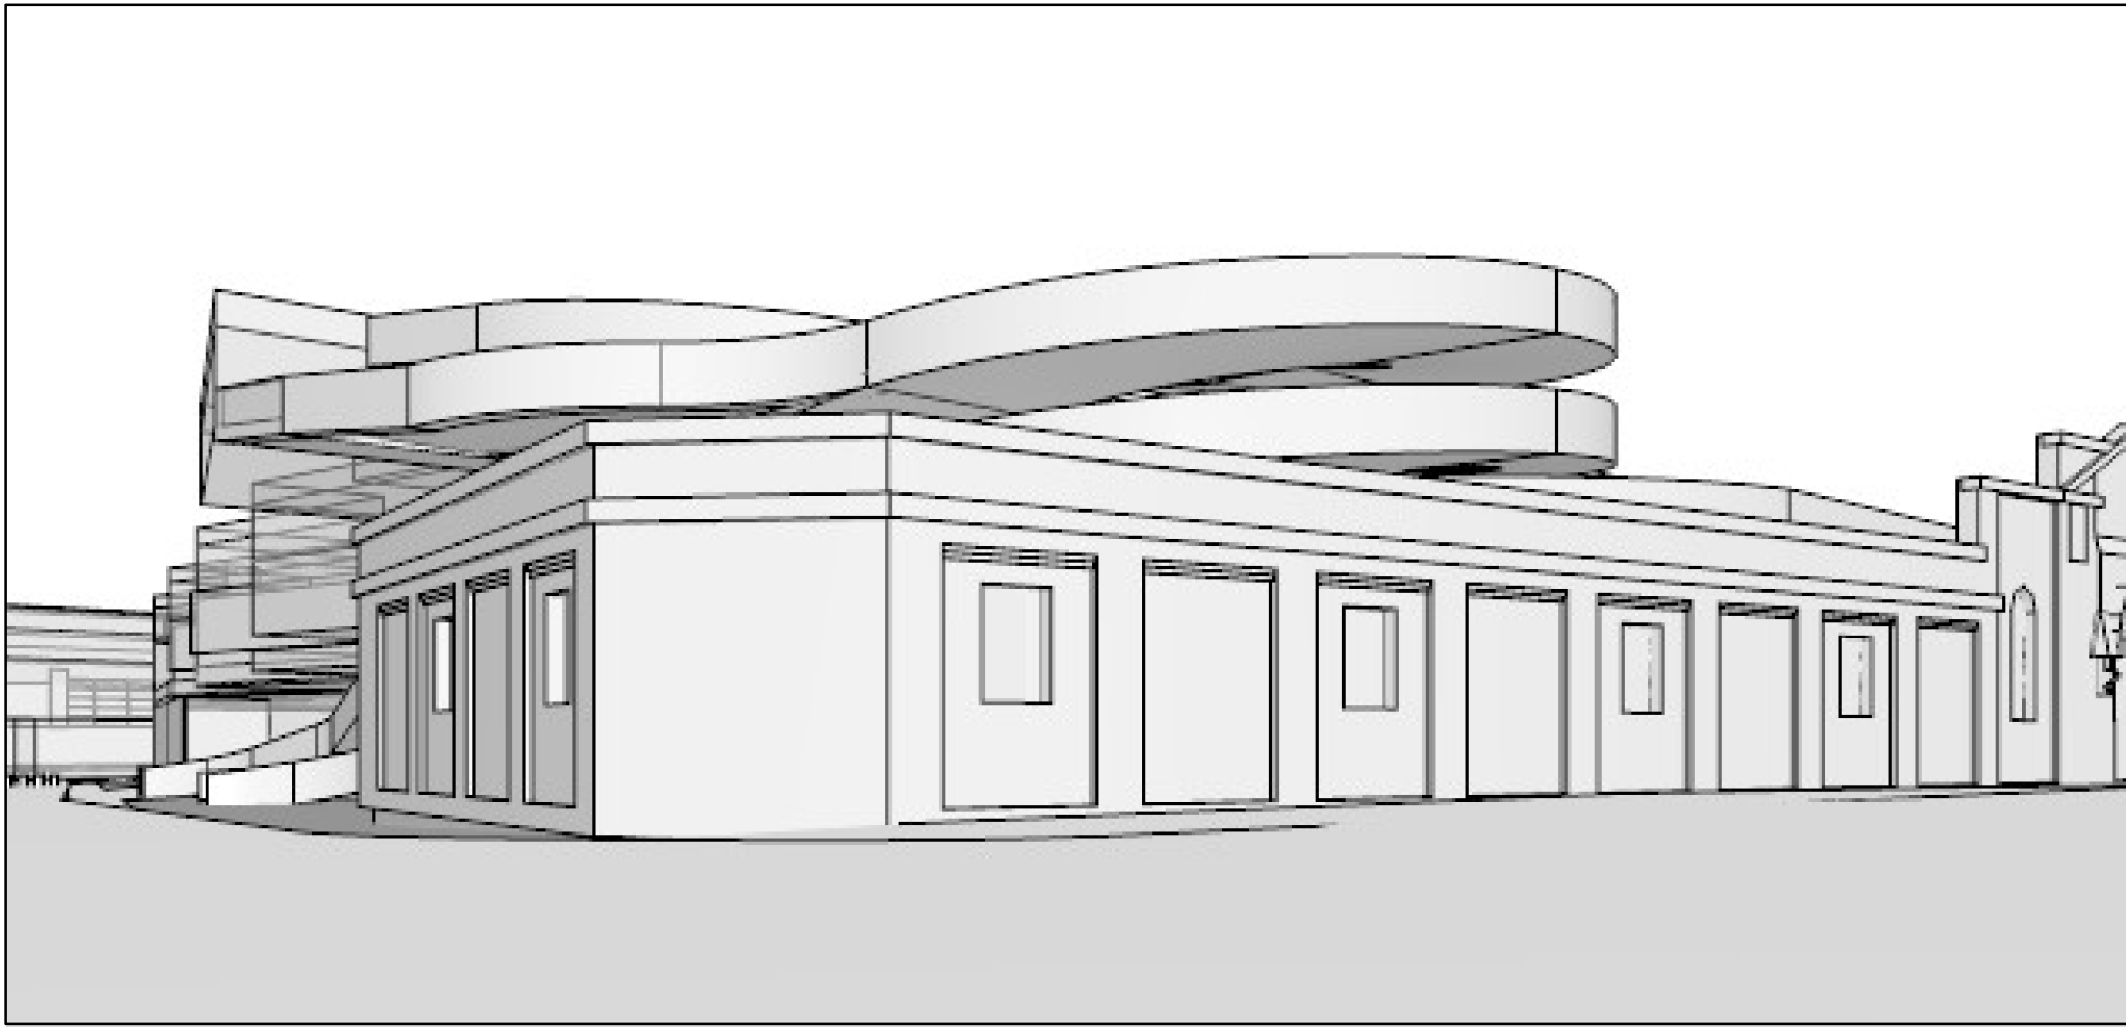

May Scheme

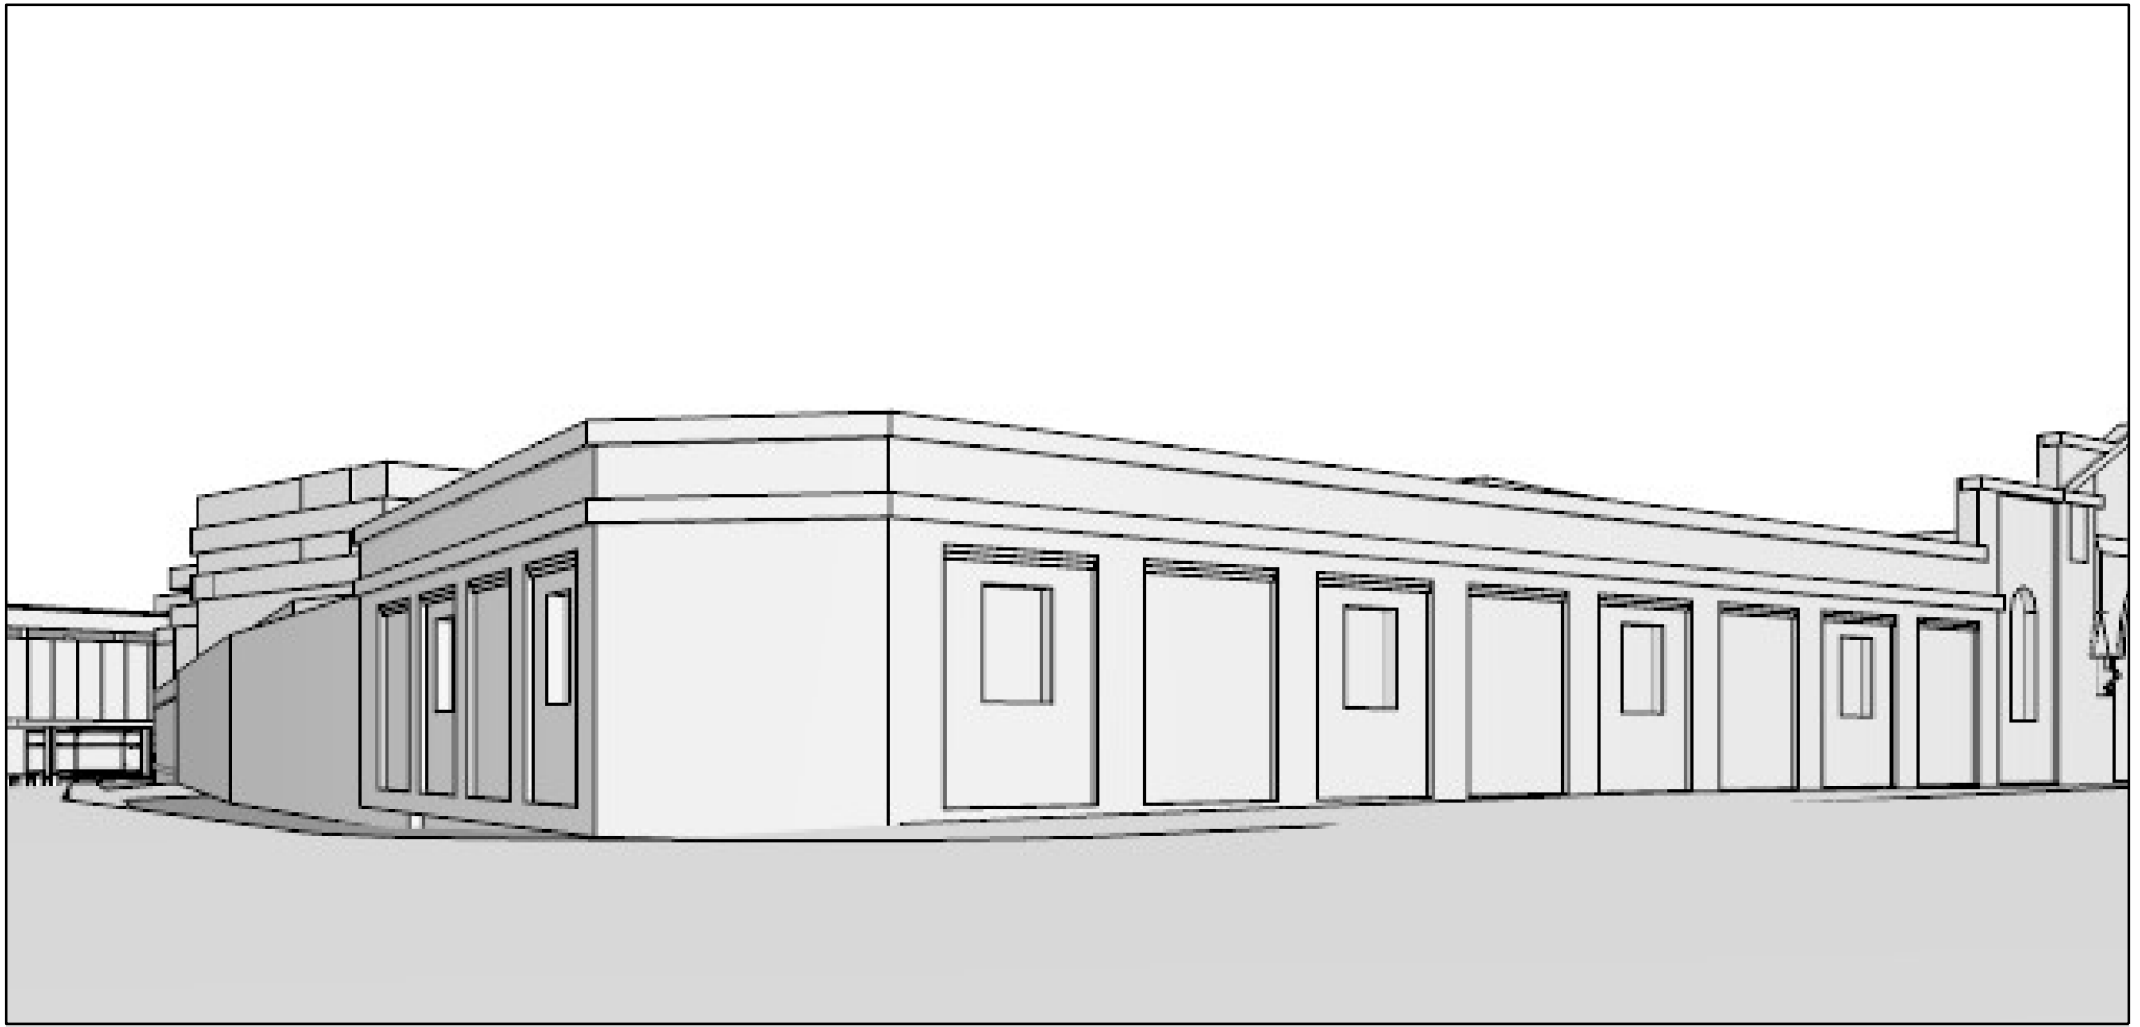


November Scheme

Photo Montage



CNR MURRAY AND VICTORIA

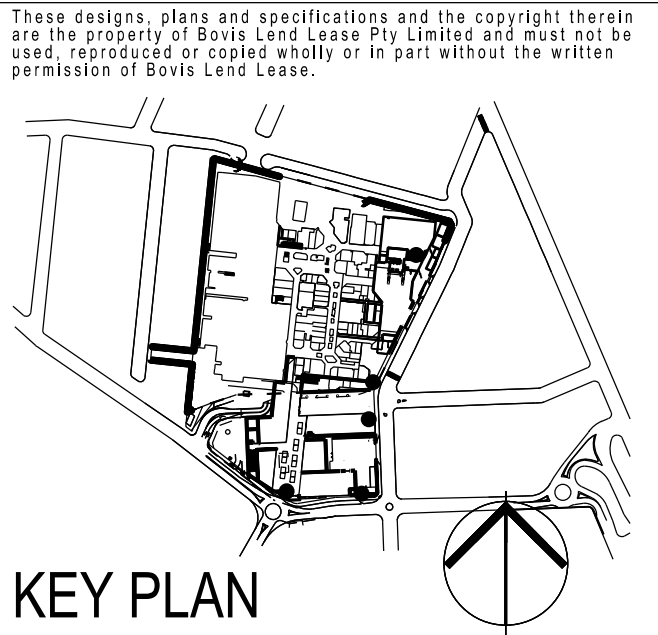

KEY PLAN

01	PPR - ADDITIONAL	22.12.10
Rev.	Item Revision Description	Date
Project Manager		
Bovis Lend Lease Pty. Limited		
Architect		
Lend Lease design		
Urban Planners		
URBIS		
Landscape Architect		
SITE IMAGE		
Client		
AMP capital INVESTORS		
Project		
Metro MARRICVILLE		
Title		
PHOTO MONTAGE		
CNR MURRAY AND VICTORIA		
Scale		
NTS		
Drawn By	Date	Purpose
Approved By	Date	
Project Number : Drawing Number		Revision
160496:EA030		01

DISCLAIMER:
PHOTO MATCH
IS APPROXIMATE