


PLOT DATE: 3/16/2010 PLOT TIME: 11:39 FILE NAME: 1698SD-1
ALL RIGHTS RESERVED. THESE DRAWINGS AND SPECIFICATIONS ARE THE PROPERTY AND COPYRIGHT OF WHITEWATER AND SHALL NOT BE REPRODUCED OR USED ON ANY OTHER WORK EXCEPT BY WRITTEN AGREEMENT WITH WHITEWATER

PRELIMINARY
NOT FOR CONSTRUCTION

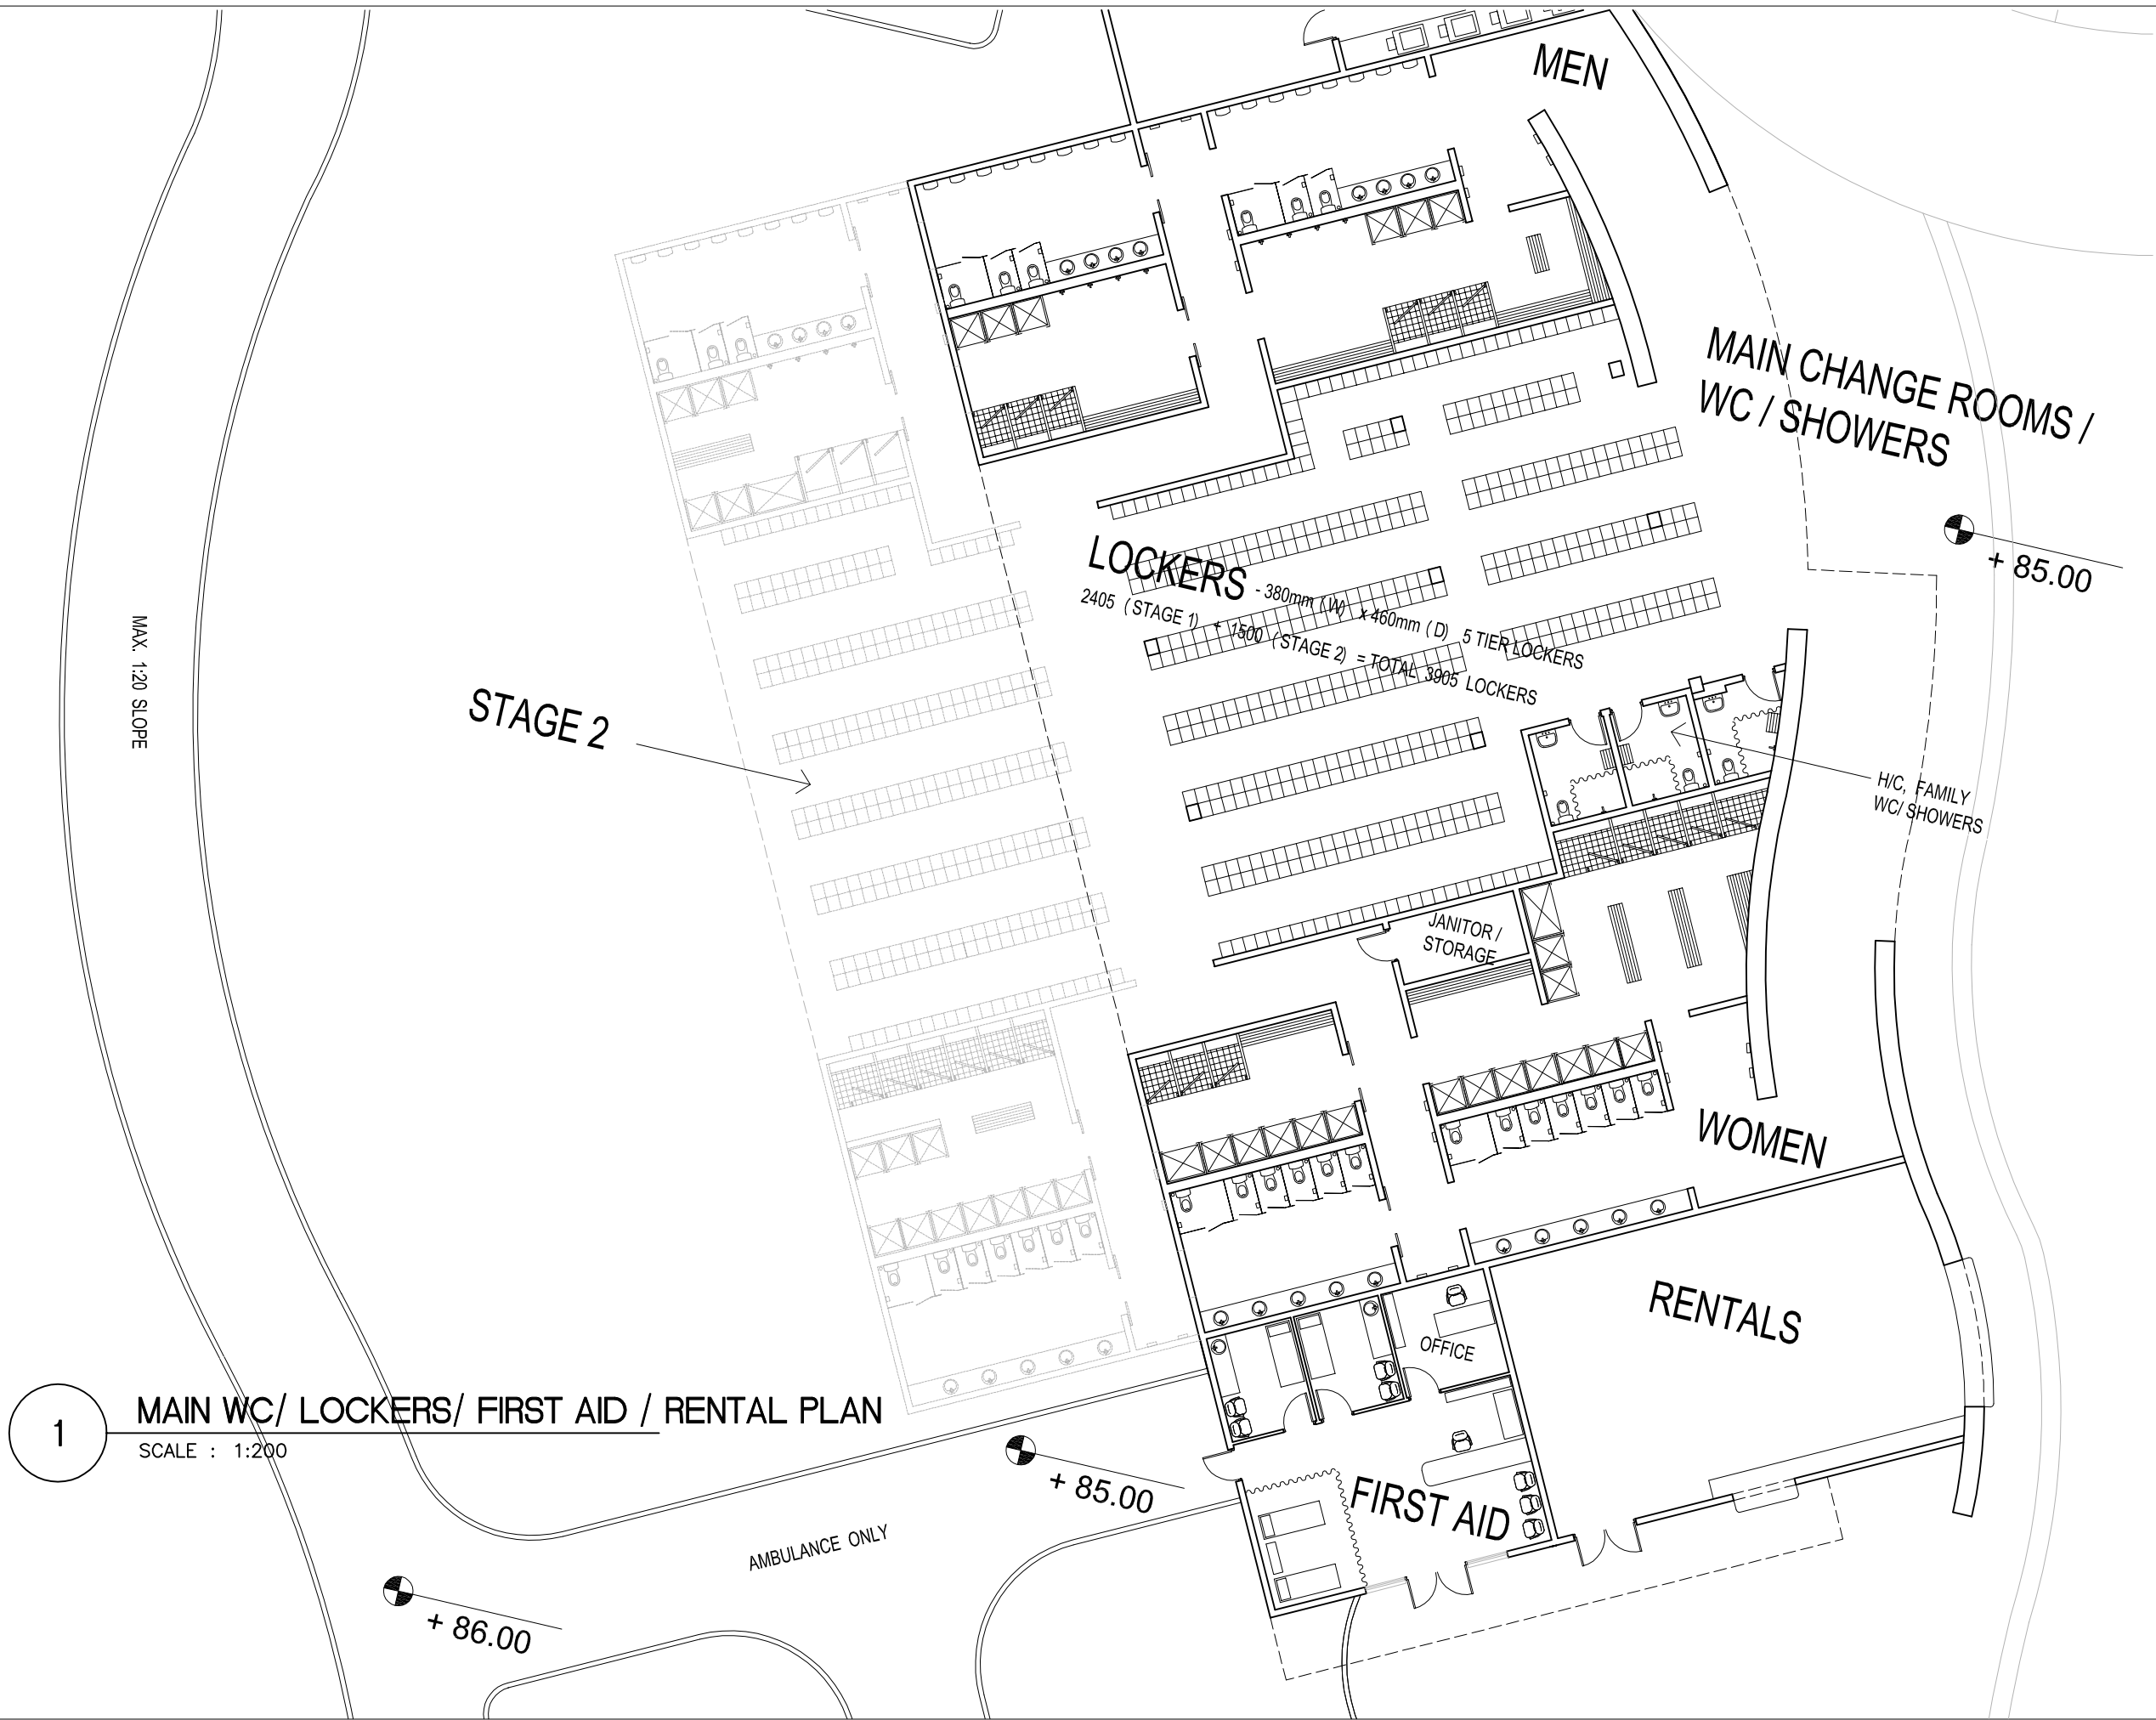

1 MAIN WC/ LOCKERS/ FIRST AID / RENTAL PLAN
SCALE : 1:200

REV	ISSUED FOR CLIENT REVIEW			NOV 26, 2010	PE
DESIGNED BY	DATE	NOV 25/2010	PROJ. ENG. CHECK	DATE	
DRAWN BY	DATE		DRAFTING CHECK	DATE	
SCALE	AS NOTED		ARCHIVE	FILE No.	

NOTE:- METRIC DIMENSIONS
ALL ELEVATIONS AND CO-ORDINATES ARE IN METRES
ALL OTHER DIMENSIONS ARE IN MILLIMETRES

WHITE WATER
WhiteWater West Industries Ltd
6700 McMillan Way, Richmond, B.C. Canada V6W 1J7
Tel (604) 273-1068 Fax (604) 273-4518

SUPPORT BUILDING PLANS

WET 'n' WILD WATERPARK
SYDNEY, AUSTRALIA

PROJECT No.	DRAWING No.	REVISION
16156	SD-4	-