


PRELIMINARY
NOT FOR CONSTRUCTION

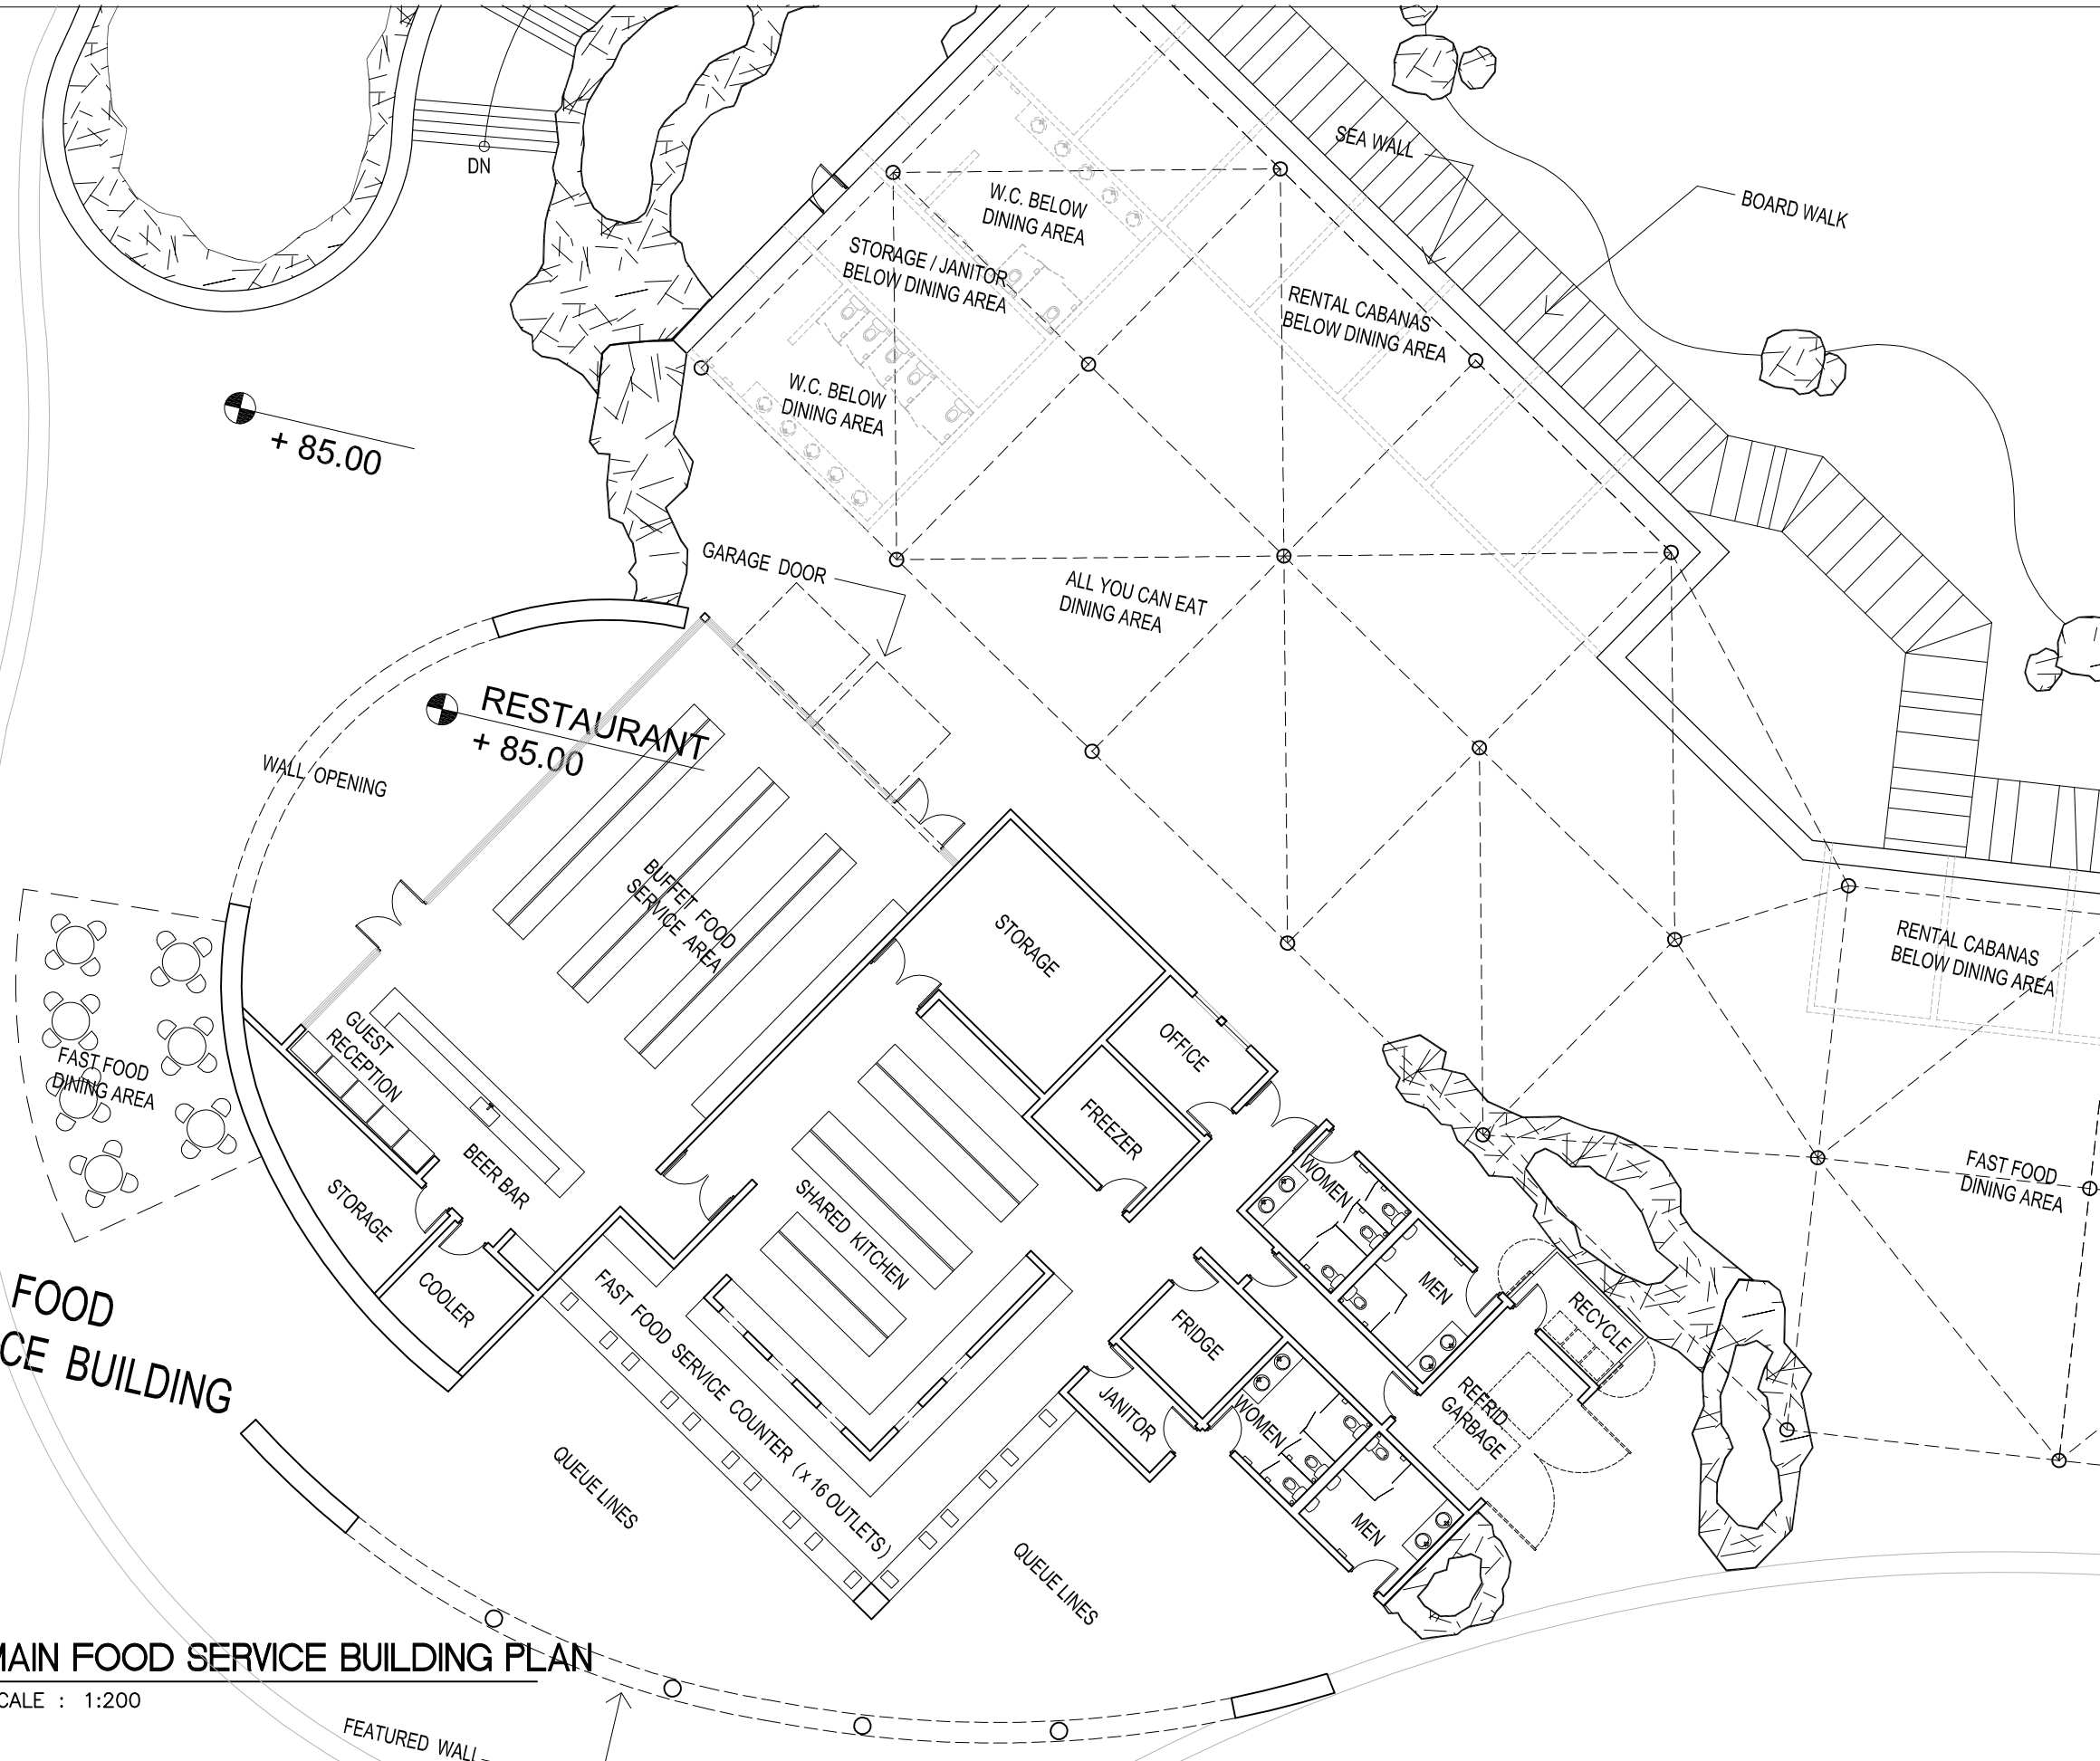

1 MAIN FOOD SERVICE BUILDING PLAN

SCALE : 1:200

REV	ISSUED FOR CLIENT REVIEW		NOV 26, 2010	PE
DESIGNED BY	DATE	NOV 25/2010	PROJ. ENG. CHECK	DATE
DRAWN BY	DATE		DRAFTING CHECK	DATE
SCALE	AS NOTED		ARCHIVE	FILE No.

NOTE: METRIC DIMENSIONS
ALL ELEVATIONS AND CO-ORDINATES ARE IN METRES
ALL OTHER DIMENSIONS ARE IN MILLIMETRES

WHITE WATER
WhiteWater West Industries Ltd
6700 McMillan Way, Richmond, B.C. Canada V6W 1J7
Tel (604) 273-1068 Fax (604) 273-4518

SUPPORT BUILDING PLANS

WET 'n' WILD WATERPARK
SYDNEY, AUSTRALIA

PROJECT No.	DRAWING No.	REVISION
16156	SD-5	-