



PLOT DATE: 3/16/2010 PLOT TIME: 11:39 FILE NAME: 16988SD-1 ALL RIGHTS RESERVED. THESE DRAWINGS AND SPECIFICATIONS ARE THE PROPERTY AND COPYRIGHT OF WHITEWATER AND SHALL NOT BE REPRODUCED OR USED ON ANY OTHER WORK EXCEPT BY WRITTEN AGREEMENT WITH WHITEWATER

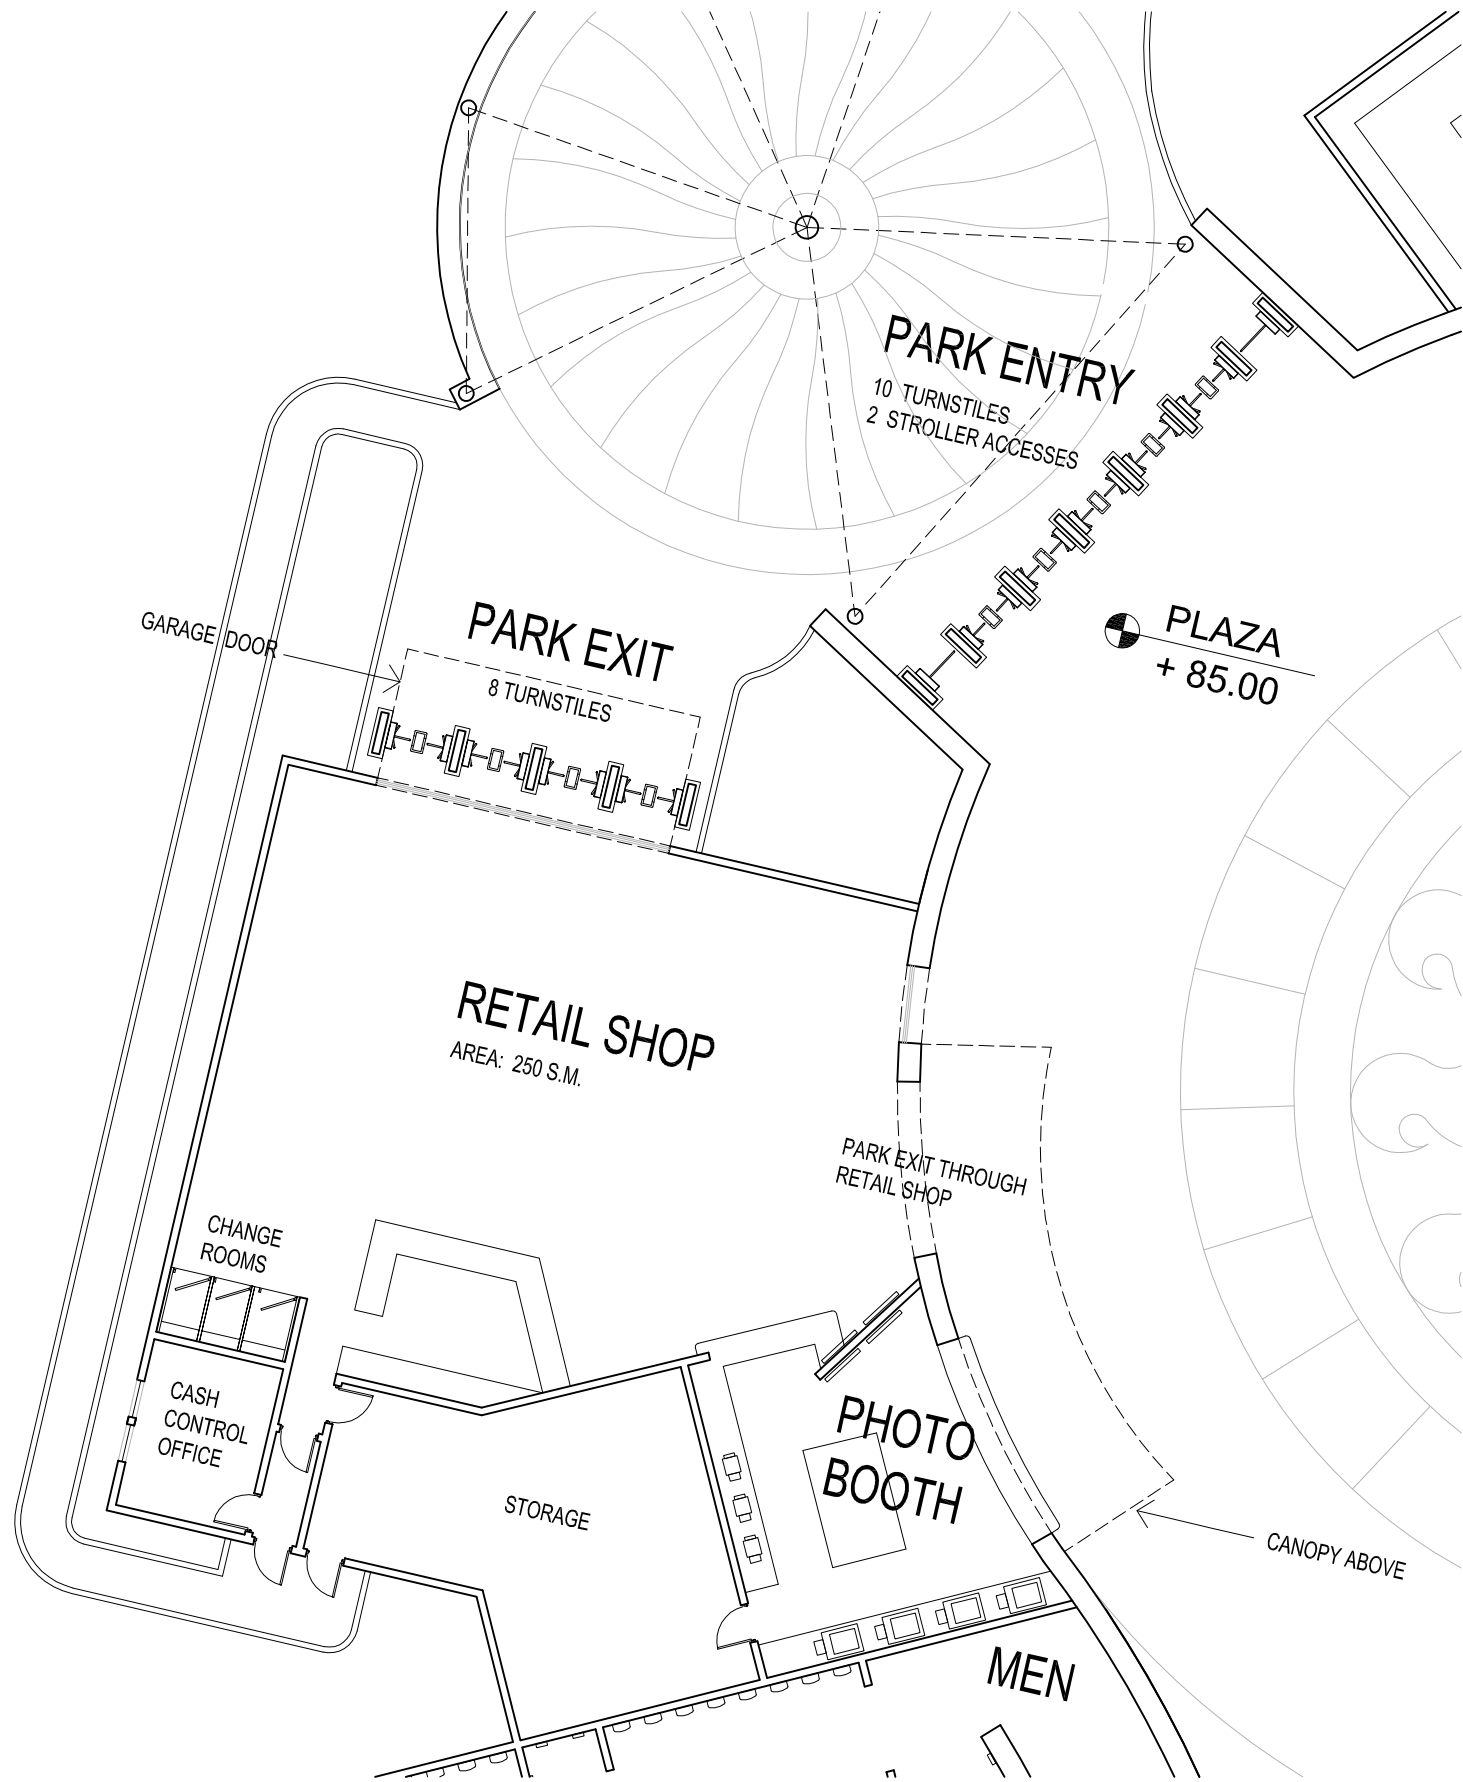

1 RETAIL SHOP + PHOTO BOOTH
SCALE : 1:200

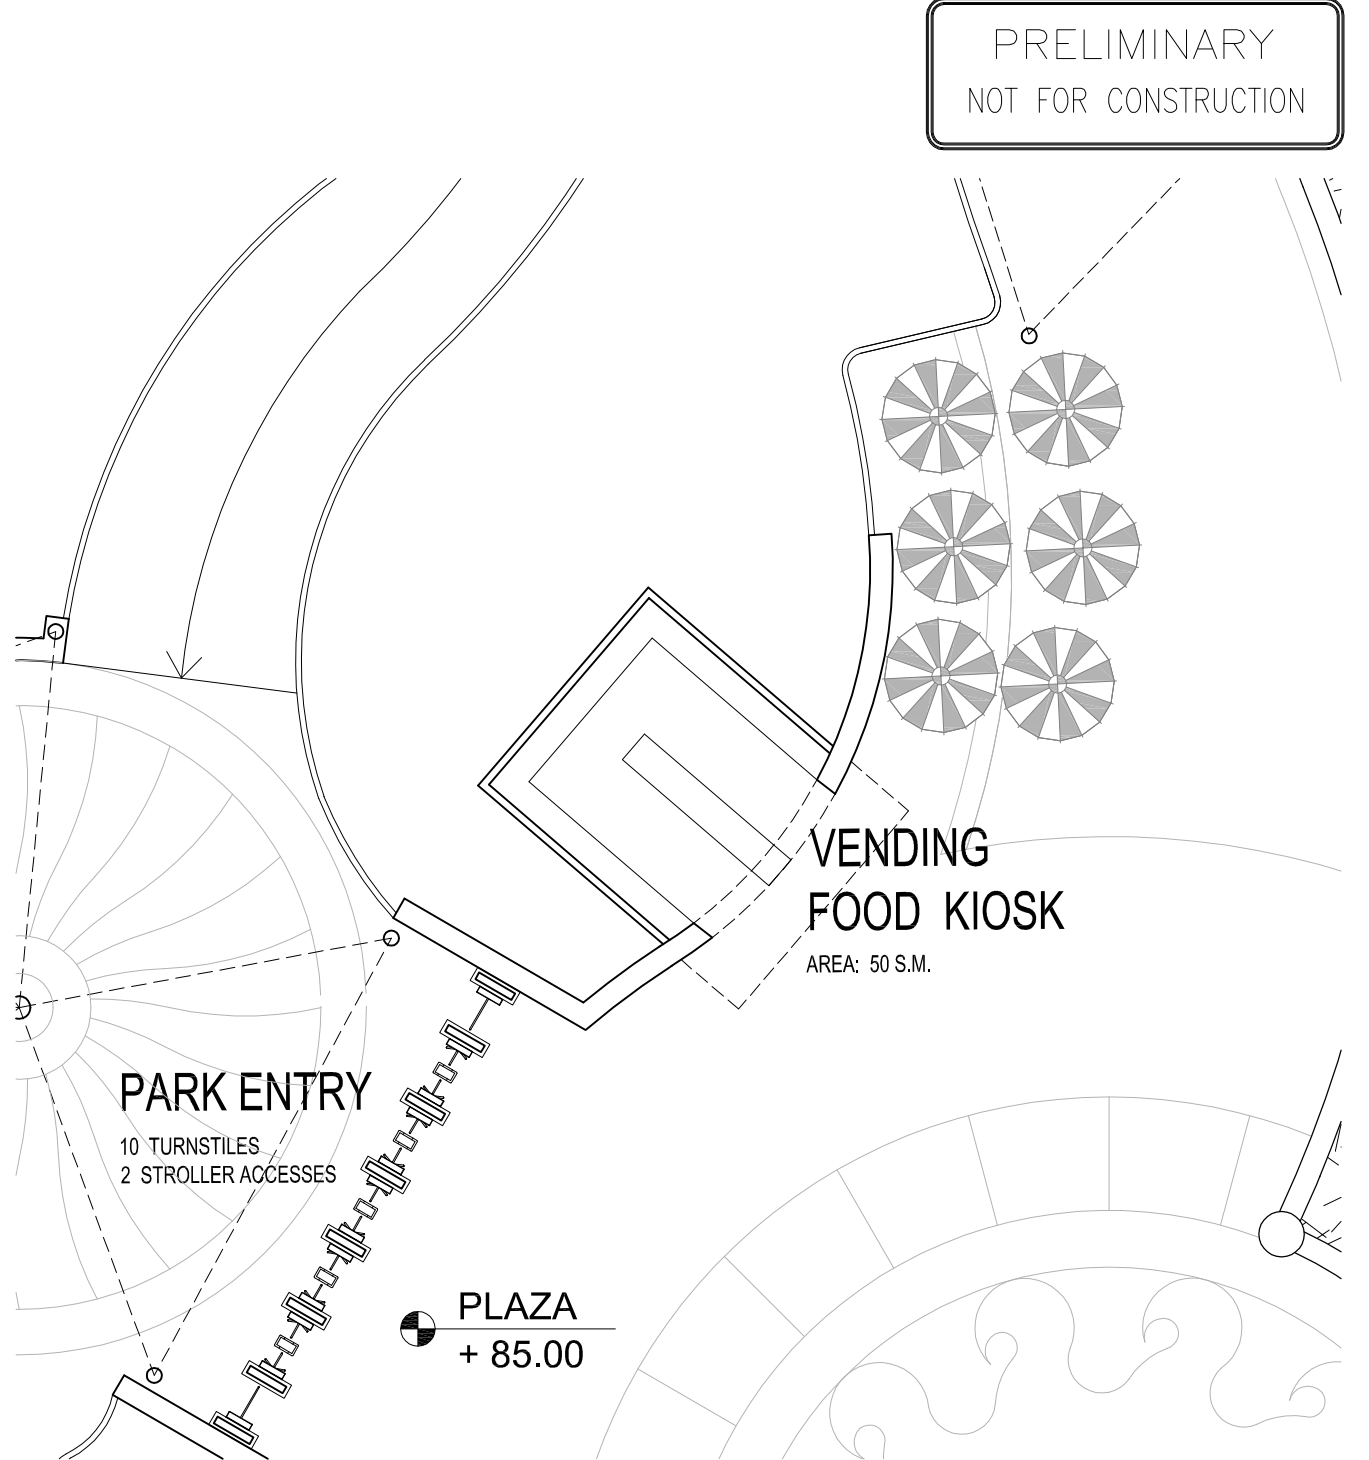

2 FOOD KIOSK
SCALE : 1:200

PRELIMINARY
NOT FOR CONSTRUCTION

REV	ISSUED FOR CLIENT REVIEW			NOV 26, 2010	PE
DESIGNED BY	BM	DATE	NOV 25/2010	PROJ. ENG. CHECK	DATE
DRAWN BY		DATE		DRAFTING CHECK	DATE
SCALE	AS NOTED		ARCHIVE FILE No.		
NOTE:- METRIC DIMENSIONS ALL ELEVATIONS AND CO-ORDINATES ARE IN METRES ALL OTHER DIMENSIONS ARE IN MILLIMETRES					
<div>WHITE WATER</div> <div>WhiteWater West Industries Ltd 6700 McMillan Way, Richmond, B.C. Canada V6W 1J7 Tel (604) 273-1068 Fax (604) 273-4518</div>					
SUPPORT BUILDING PLANS					
WET 'n' WILD WATERPARK SYDNEY, AUSTRALIA					
PROJECT No.		DRAWING No.		REVISION	
16156		SD-3		-	