




PLOT DATE: 3/16/2010 PLOT TIME: 11:39 FILE NAME: 1698SD-1 ALL RIGHTS RESERVED. THESE DRAWINGS AND SPECIFICATIONS ARE THE PROPERTY AND COPYRIGHT OF WHITEWATER AND SHALL NOT BE REPRODUCED OR USED ON ANY OTHER WORK EXCEPT BY WRITTEN AGREEMENT WITH WHITEWATER

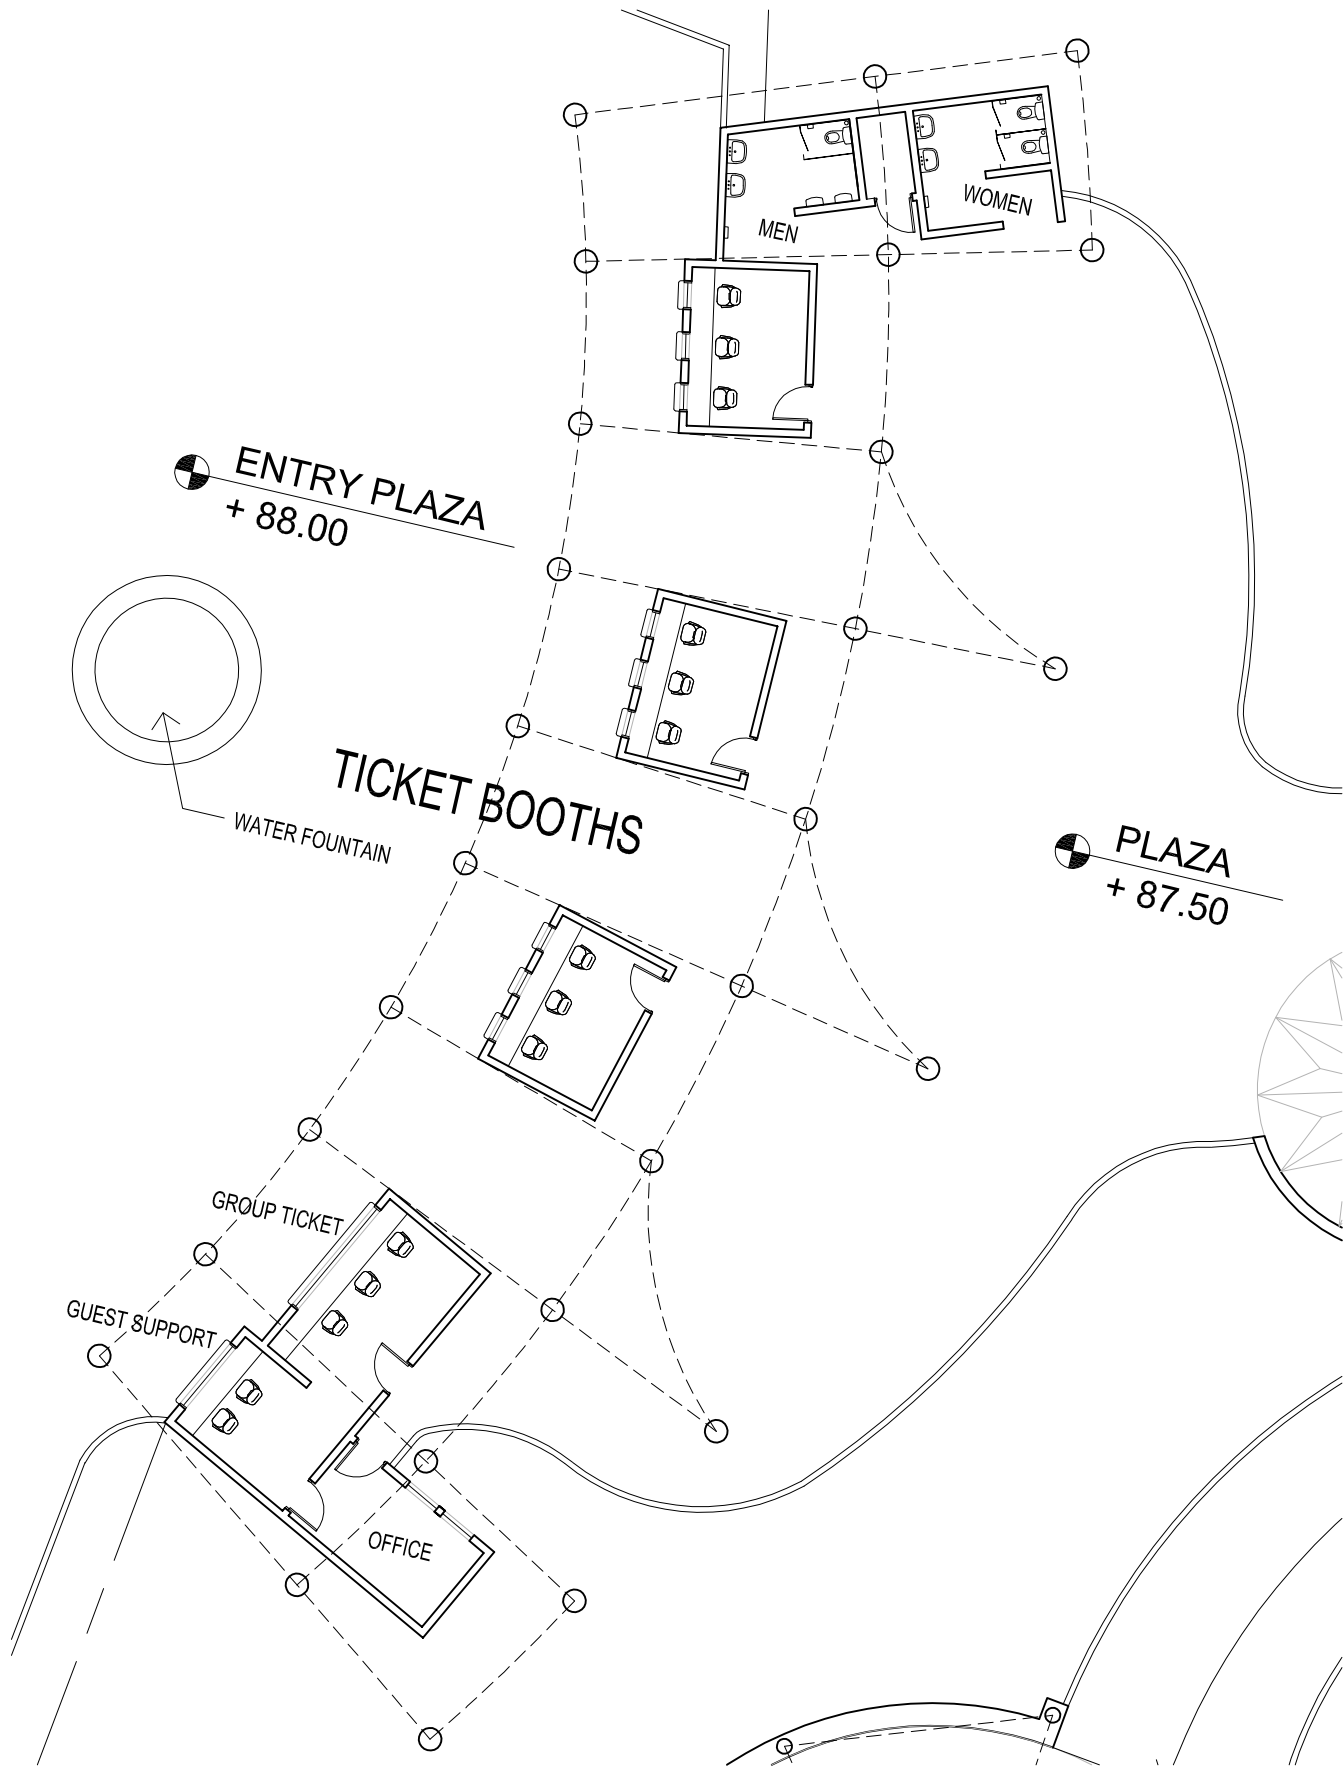

1 **TICKET BOOTH PLAN**  
SCALE : 1:200 © WATERPARK'S ENTRANCE

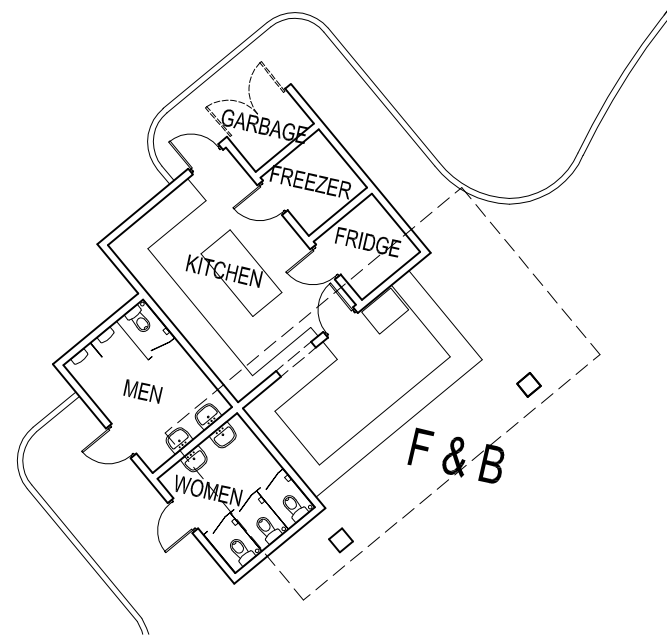

2 **F + B / SATELLITE W.C. PLAN**  
SCALE : 1:200 TYPICAL

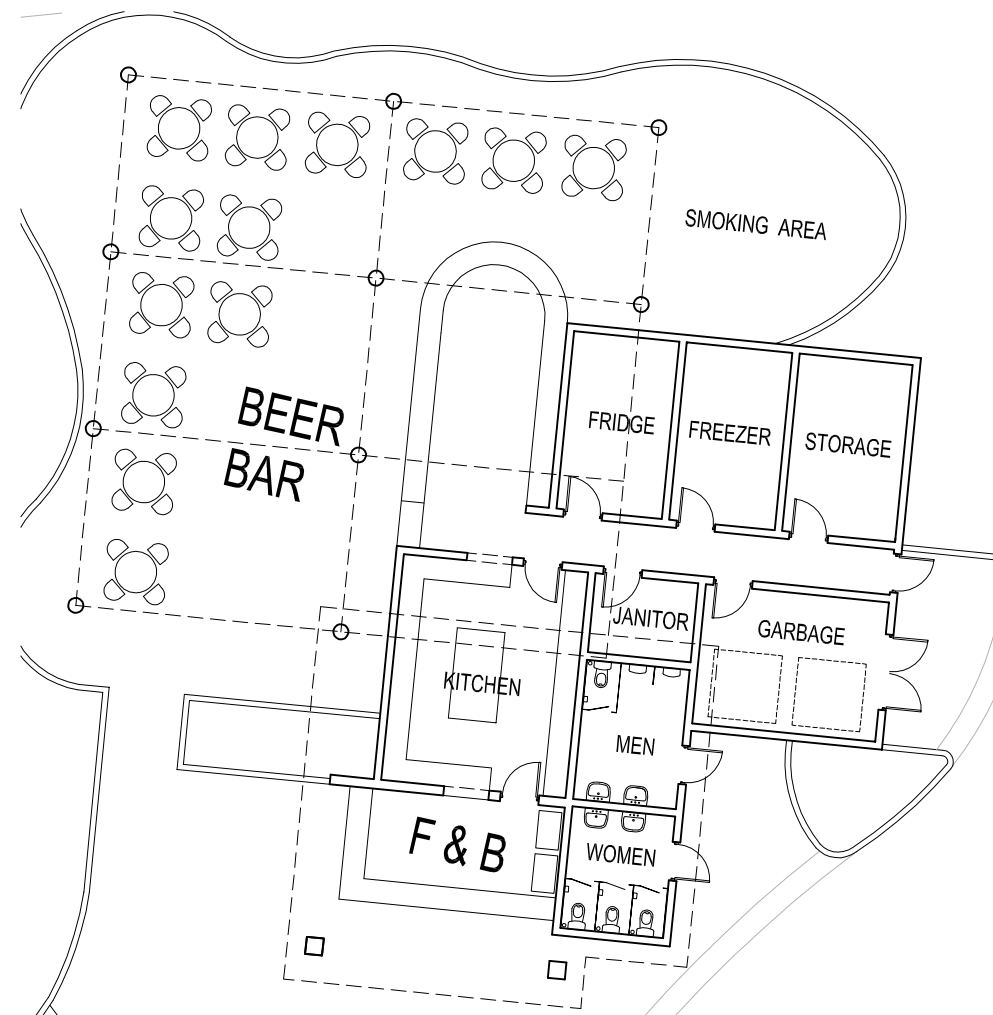

3 **BEER BAR PLAN**  
SCALE : 1:200 © DOUBLE FLOW RIDER

PRELIMINARY  
NOT FOR CONSTRUCTION

REV	ISSUED FOR CLIENT REVIEW			NOV 26, 2010	PE
DESIGNED BY	BM	DATE	NOV 25/2010	PROJ. ENG. CHECK	DATE
DRAWN BY		DATE		DRAFTING CHECK	DATE
SCALE	AS NOTED			ARCHIVE	FILE No.

NOTE:- METRIC DIMENSIONS  
ALL ELEVATIONS AND CO-ORDINATES ARE IN METRES  
ALL OTHER DIMENSIONS ARE IN MILLIMETRES

**WHITE WATER**  
WhiteWater West Industries Ltd  
6700 McMillan Way, Richmond, B.C. Canada V6W 1J7  
Tel (604) 273-1068 Fax (604) 273-4518

SUPPORT BUILDING PLANS

WET 'n' WILD WATERPARK  
SYDNEY, AUSTRALIA

PROJECT No.	DRAWING No.	REVISION
16156	SD-2	-