



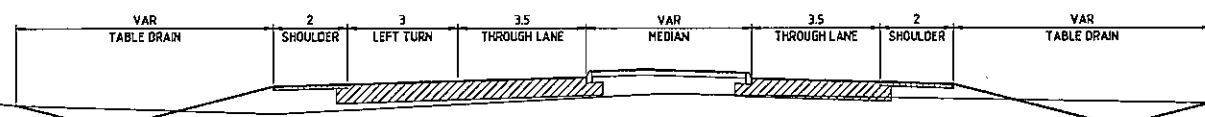

- GENERAL NOTES**
1. THESE DRAWINGS HAVE BEEN PREPARED TO IDENTIFY THE GENERAL INTERSECTION CONFIGURATION AND IMPACT ON EXISTING ROAD FORMATION
 2. THESE DRAWINGS ARE ISSUED AS "NOT FOR CONSTRUCTION"
 3. ALL EXISTING SERVICES AND PROPOSED RELOCATIONS OF UPGRADES WILL NEED TO BE IDENTIFIED PRIOR TO DETAILED DESIGN

LEGEND	
PROPOSED TRAFFIC SIGNALS	
PROPOSED KERB AND GUTTER	
PROPOSED KERB ONLY	
EXISTING OVERHEAD POWER LINE	

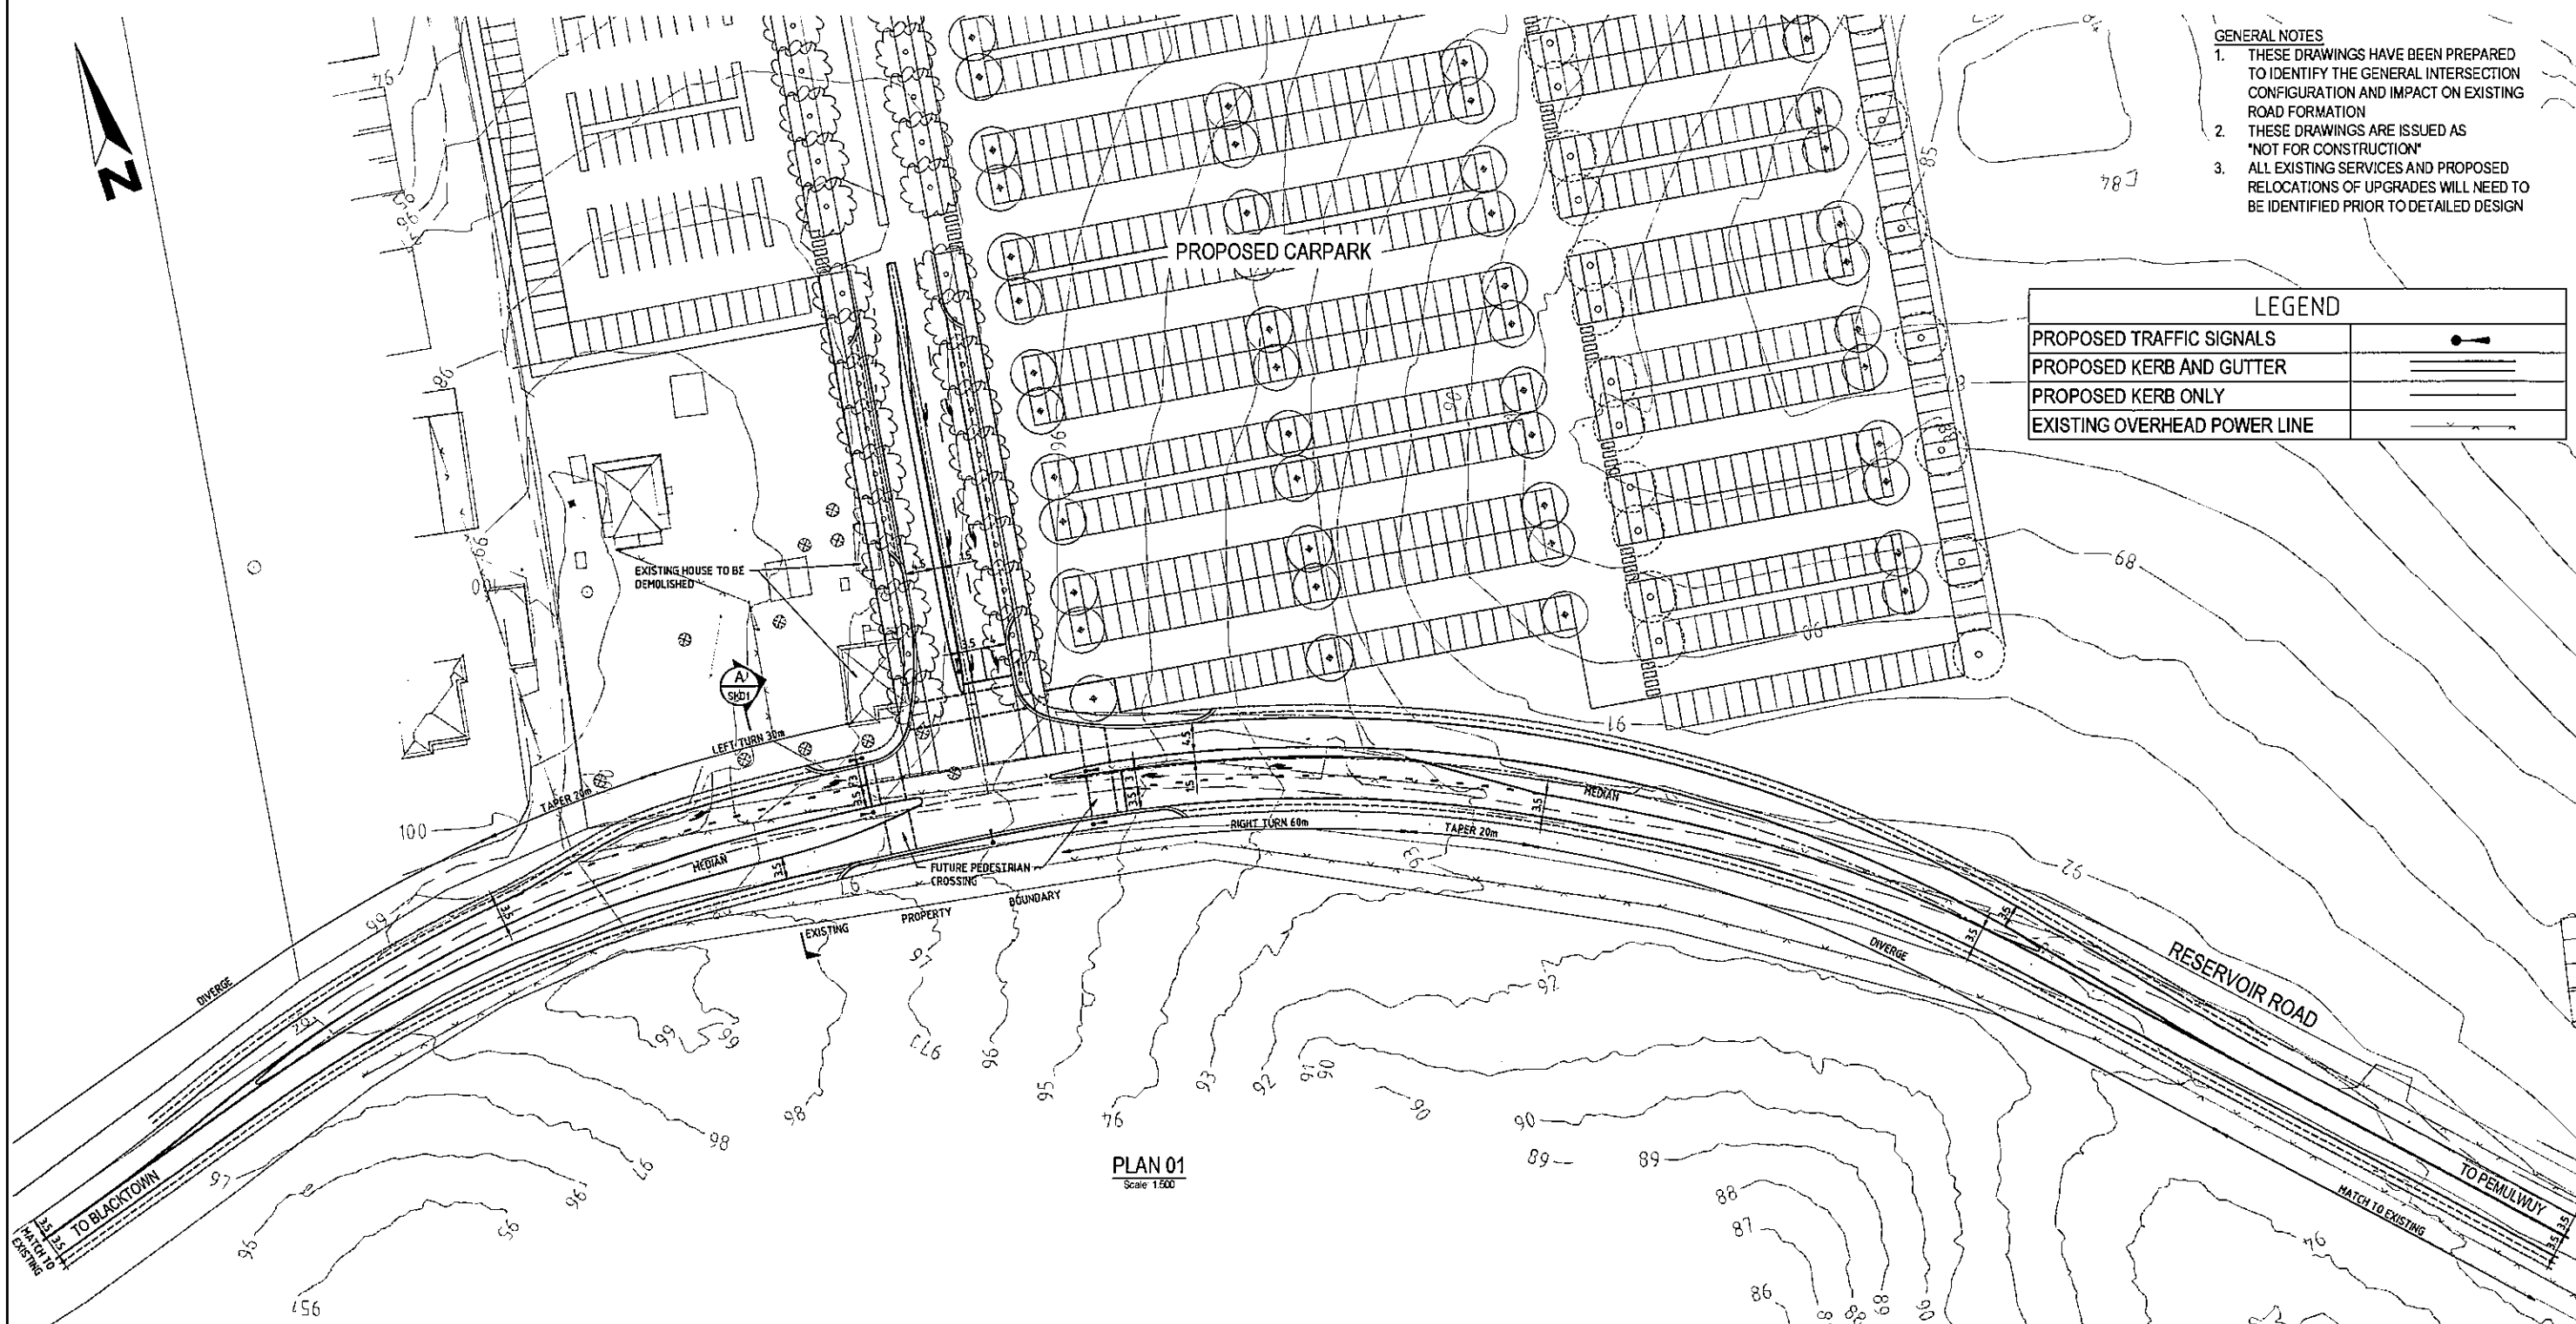

TYPICAL SECTION A
Scale 1:100

 BROWN	Brown Consulting (NSW) Pty Ltd Level 2, 2 Burbank Place Norwest Business Park NSW Australia 2153 Telephone: 02 8808 5000 Facsimile: 02 8808 5099 Sydney Canberra Brisbane Melbourne Singapore	SCALE (METRES) 0 5 10 15 20 25 30 35 40 45 50 SCALE 1:500 (A1) SCALE 1:1000 (A3)	DRAWING TITLE WET AND WILD INTERSECTION INTERSECTION SKETCH
	DRAWING NUMBER X10212.1 - SK01		
	DATE 20/12/2010	REVISION 00	