



LONGITUDINAL SECTION ALONG CENTRELINE OF WETLAND

SCALE 1:500 (H)  
SCALE 1:100 (V)

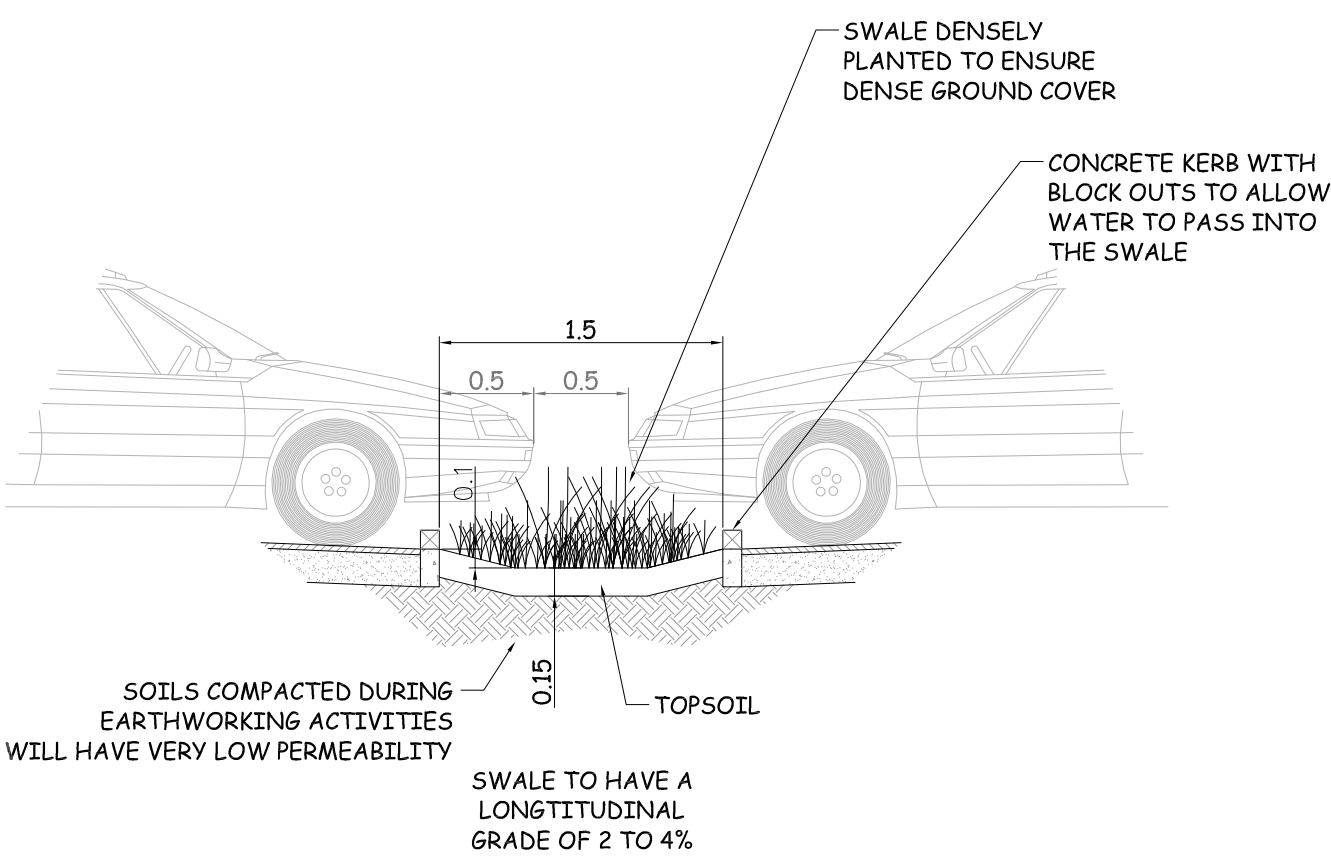


DETAIL OF SWALES IN CARPARKS

SCALE 1:40

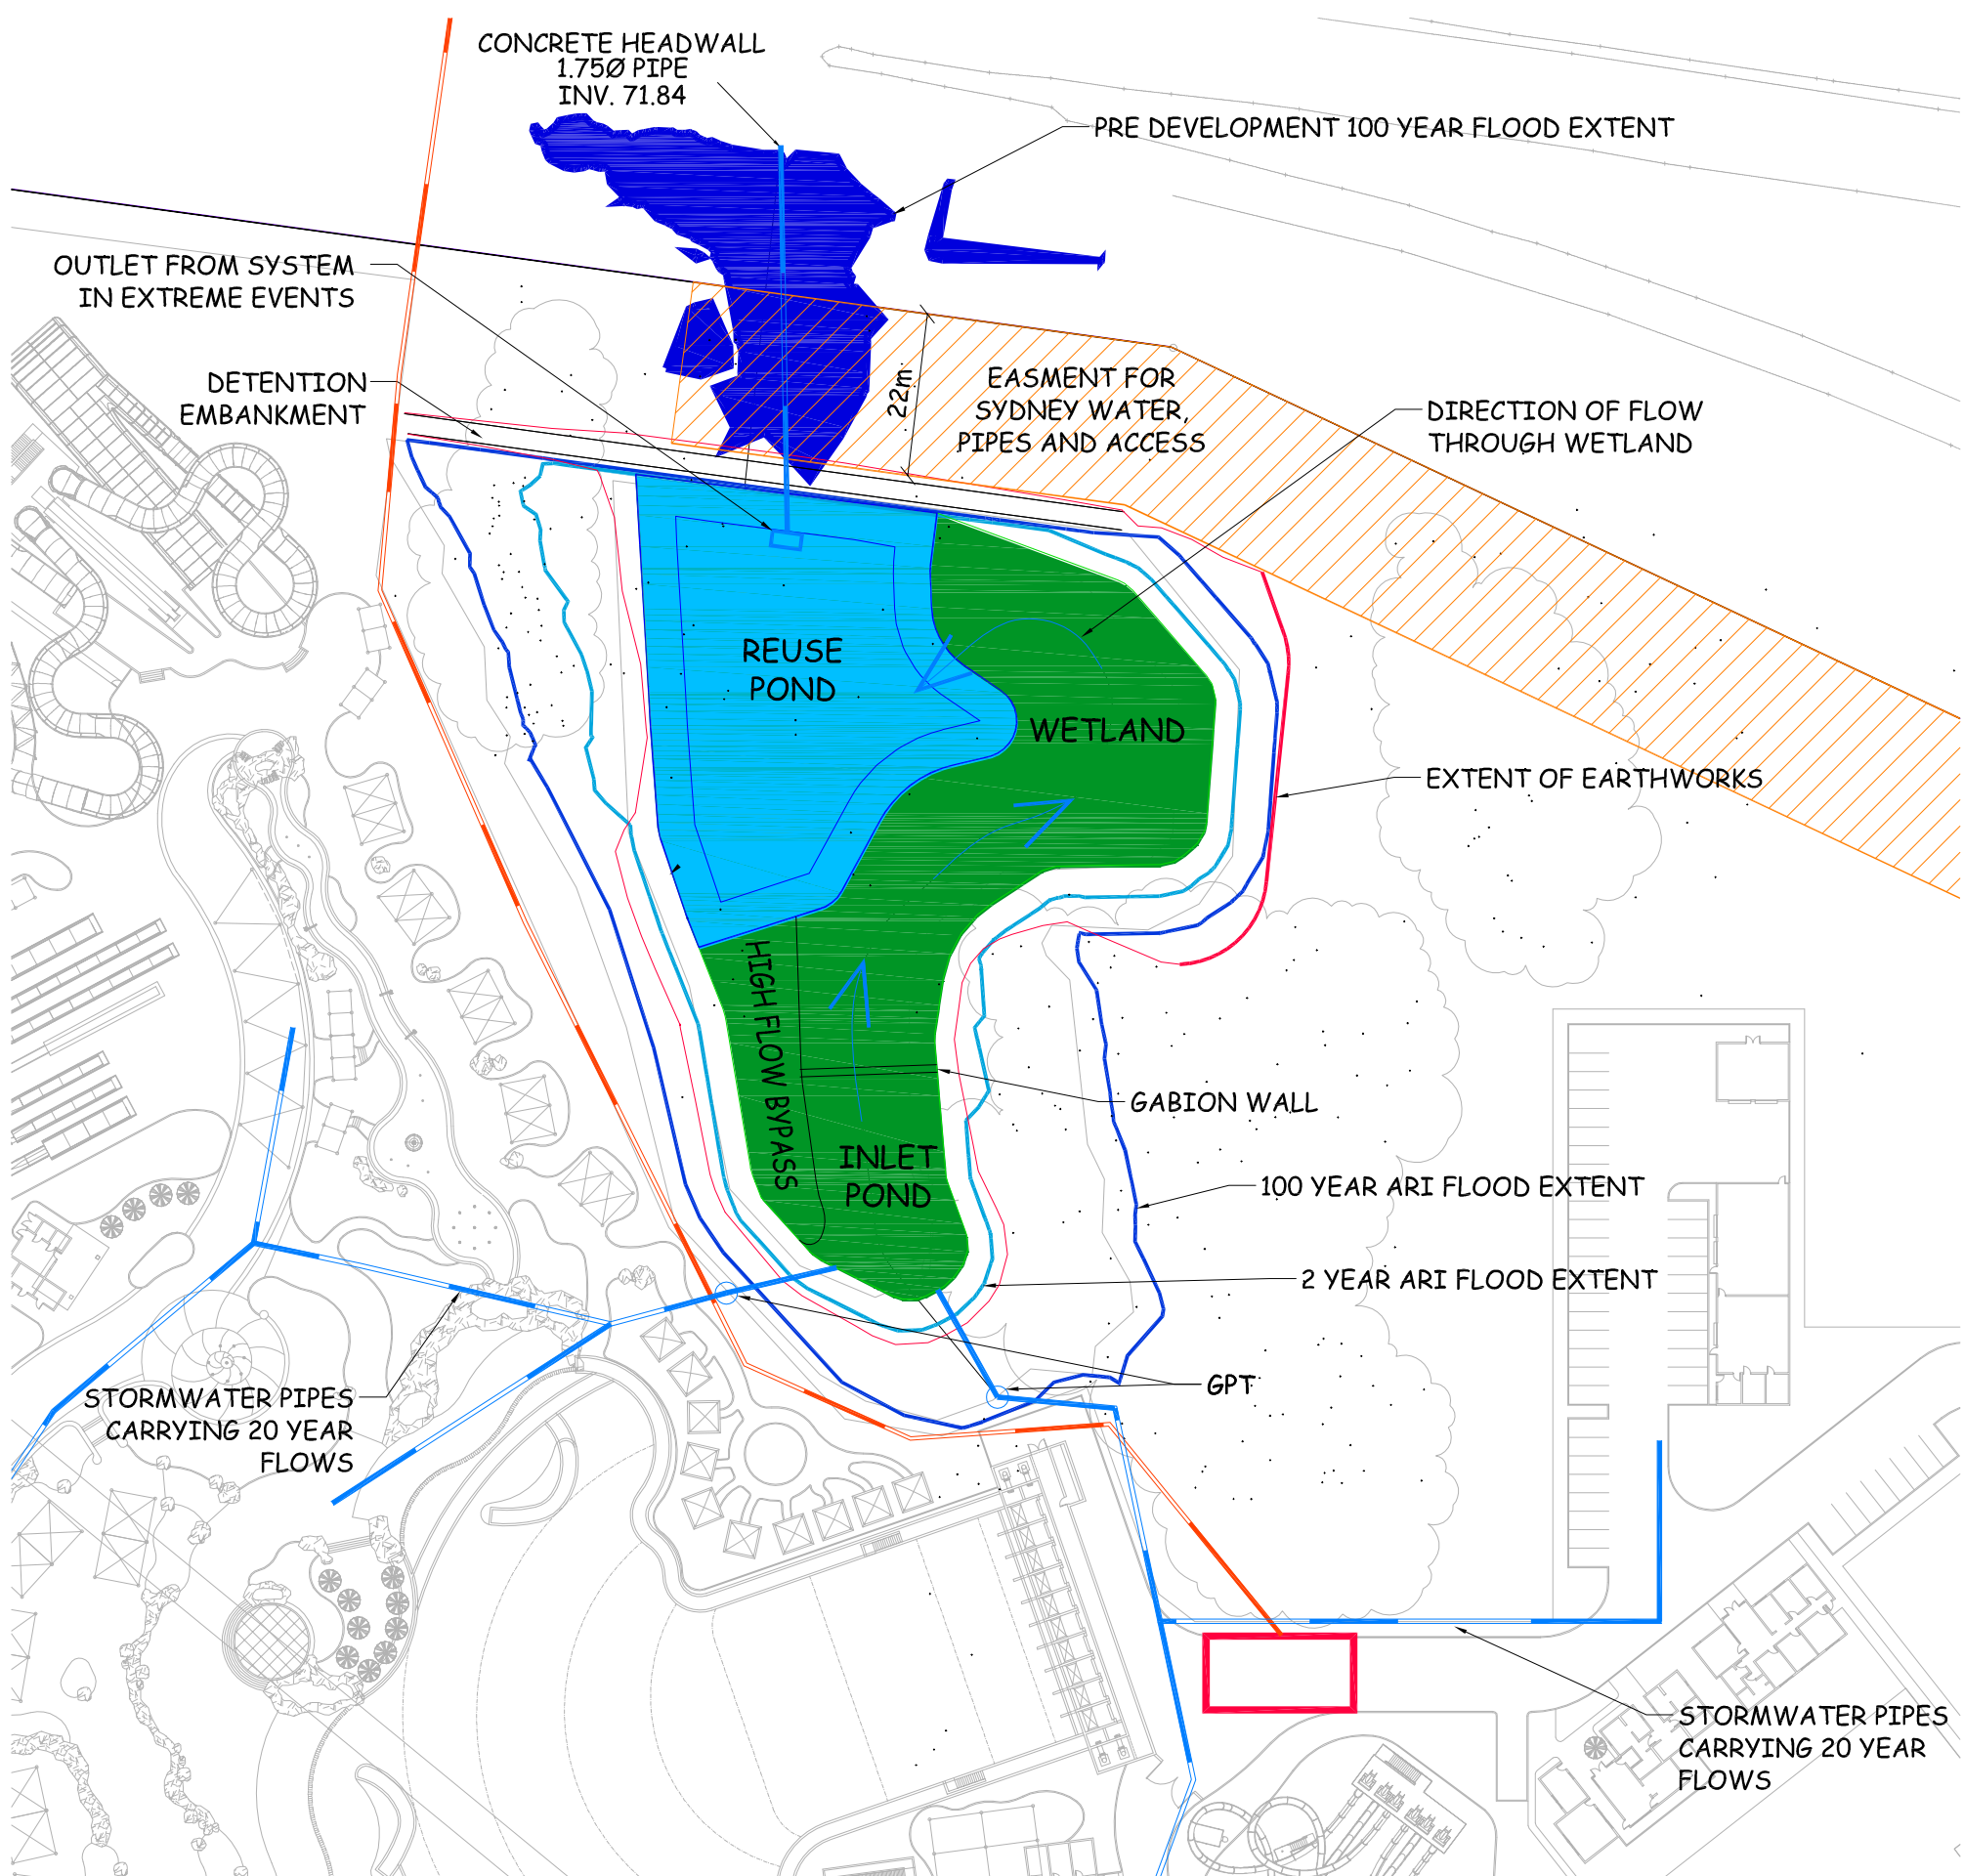


SCALE 1:500

- NOTES:
- MAXIMUM WALL HEIGHT 3m
  - 6 PLANTS PER m2 IN THE 3000m2 WETLAND
  - ALL BATTERS ABOVE WATER LEVEL AT 1:5 GRADE
  - WETLAND AND POND TO BE LINED WITH 2mm BUTYL RUBBER LINING COVERED WITH 300mm COMPACTED LOCAL CLAY
  - WETLAND TO HAVE 200mm OF ORGANIC SOIL LAID OVER THE COMPACTED CLAYS TO ALLOW FOR PLANT ESTABLISHMENT
  - MARGINS OF REUSE POND TO BE DENSELY PLANTED TO DISCOURAGE ACCESS
  - NUMBER OF SURVEYED TREES INSIDE EARTHWORKS AREA OR SUFFICIENTLY CLOSE TO BE EFFECTED - 40

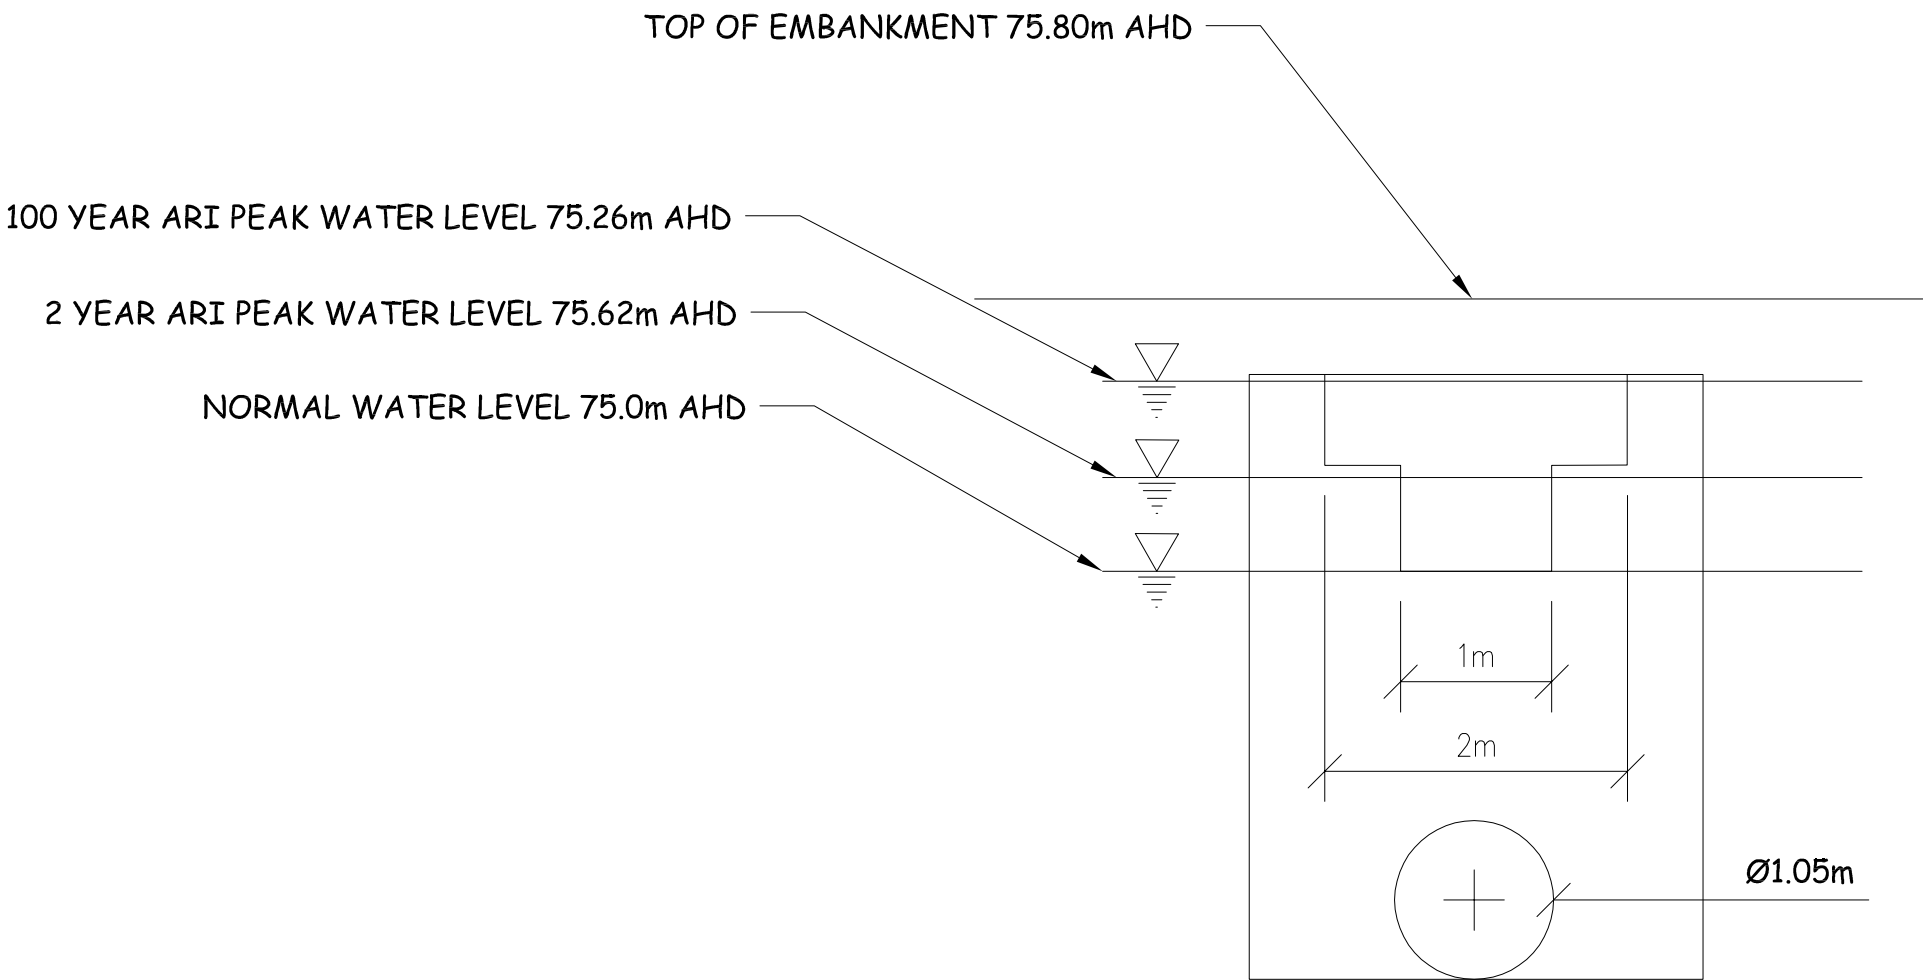

REUSE POND OUTLET DETAIL


SCALE 1:50

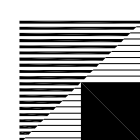

Brown Consulting (NSW) Pty Ltd  
Level 2, 2 Burbank Place Norwest Business Park NSW Australia 2153  
Telephone: 02 8808 5000 Facsimile: 02 8808 5099

Sydney  
Canberra  
Brisbane  
Melbourne  
Singapore

SCALE (METRES)

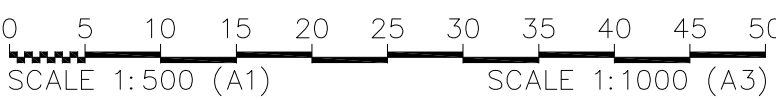

DRAWING TITLE

WET 'N' WILD - SYDNEY  
FLOOD DETENTION, WETLAND AND  
REUSE POND AREA DETAILS

DRAWING NUMBER  
X10212-001

DATE  
NOVEBER 2010

REVISION  
00