


04 STAGE ONE DEVELOPMENT OPTIONS



HASSELL

04 STAGE ONE PREFERRED DEVELOPMENT OPTION. OPTION 2G

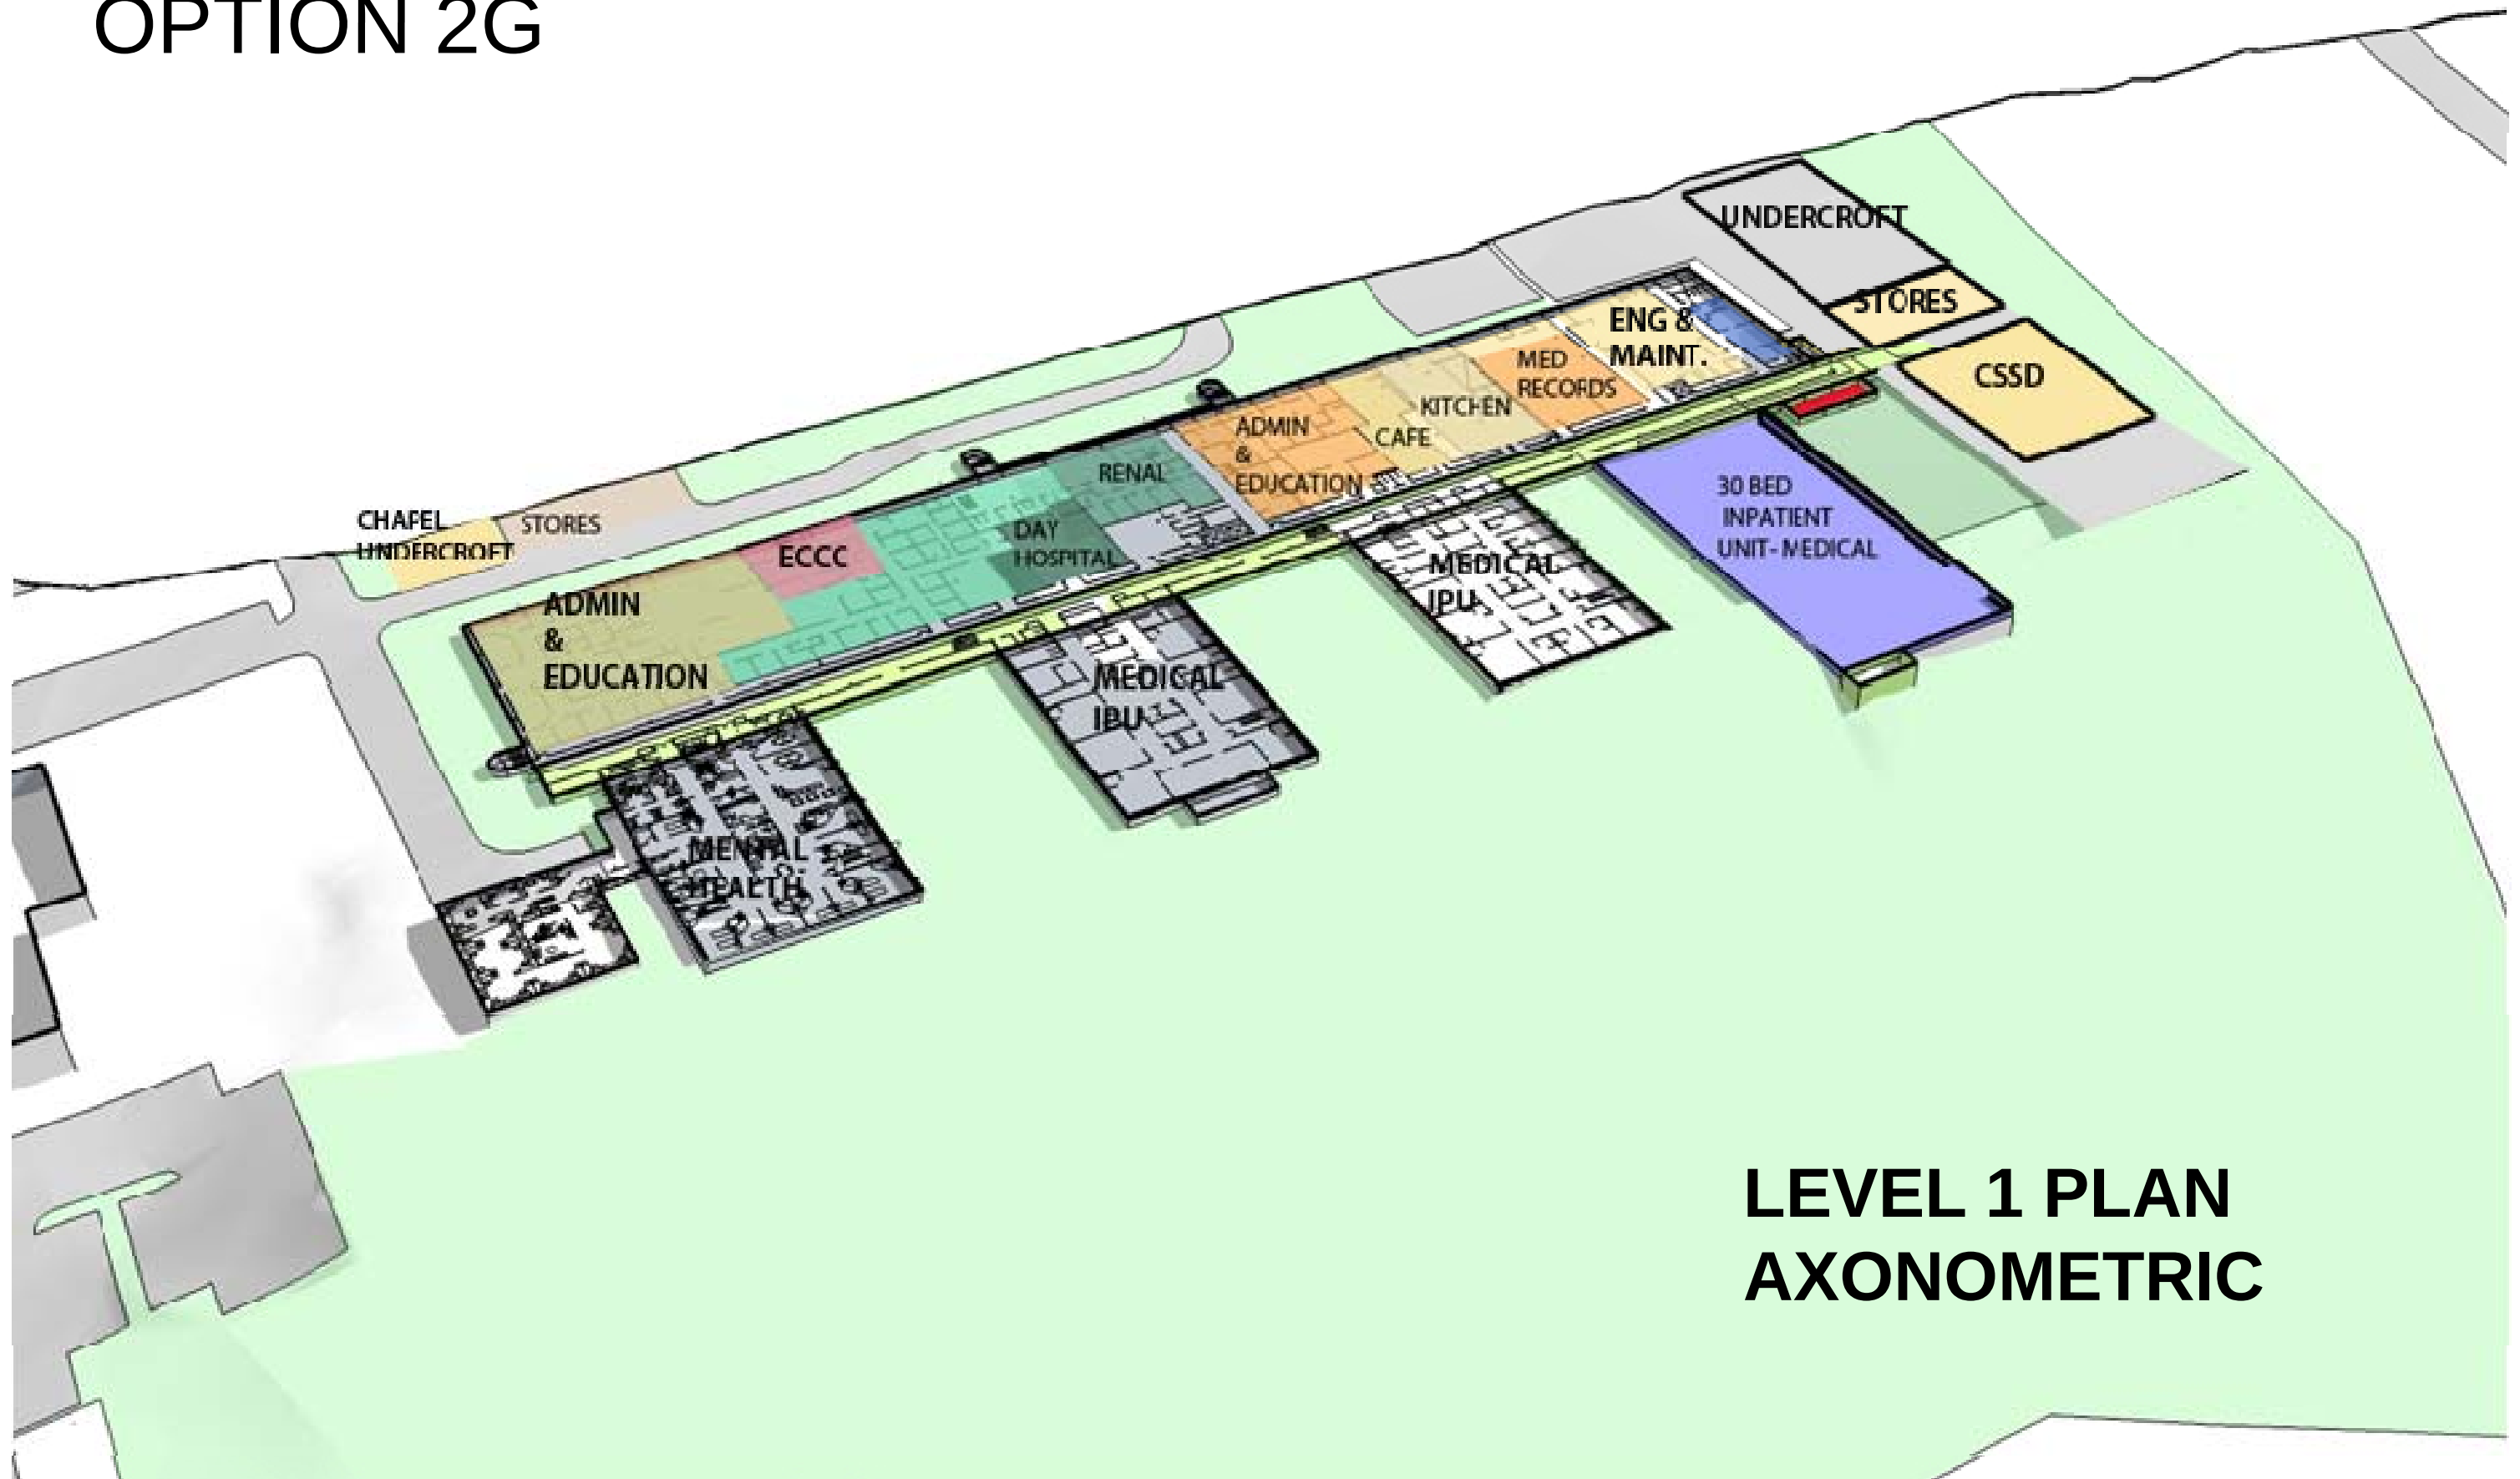


**LEVEL 1 PLAN
AXONOMETRIC**

04 STAGE ONE PREFERRED DEVELOPMENT OPTION. OPTION 2G




04 STAGE ONE PREFERRED DEVELOPMENT OPTION. OPTION 2G

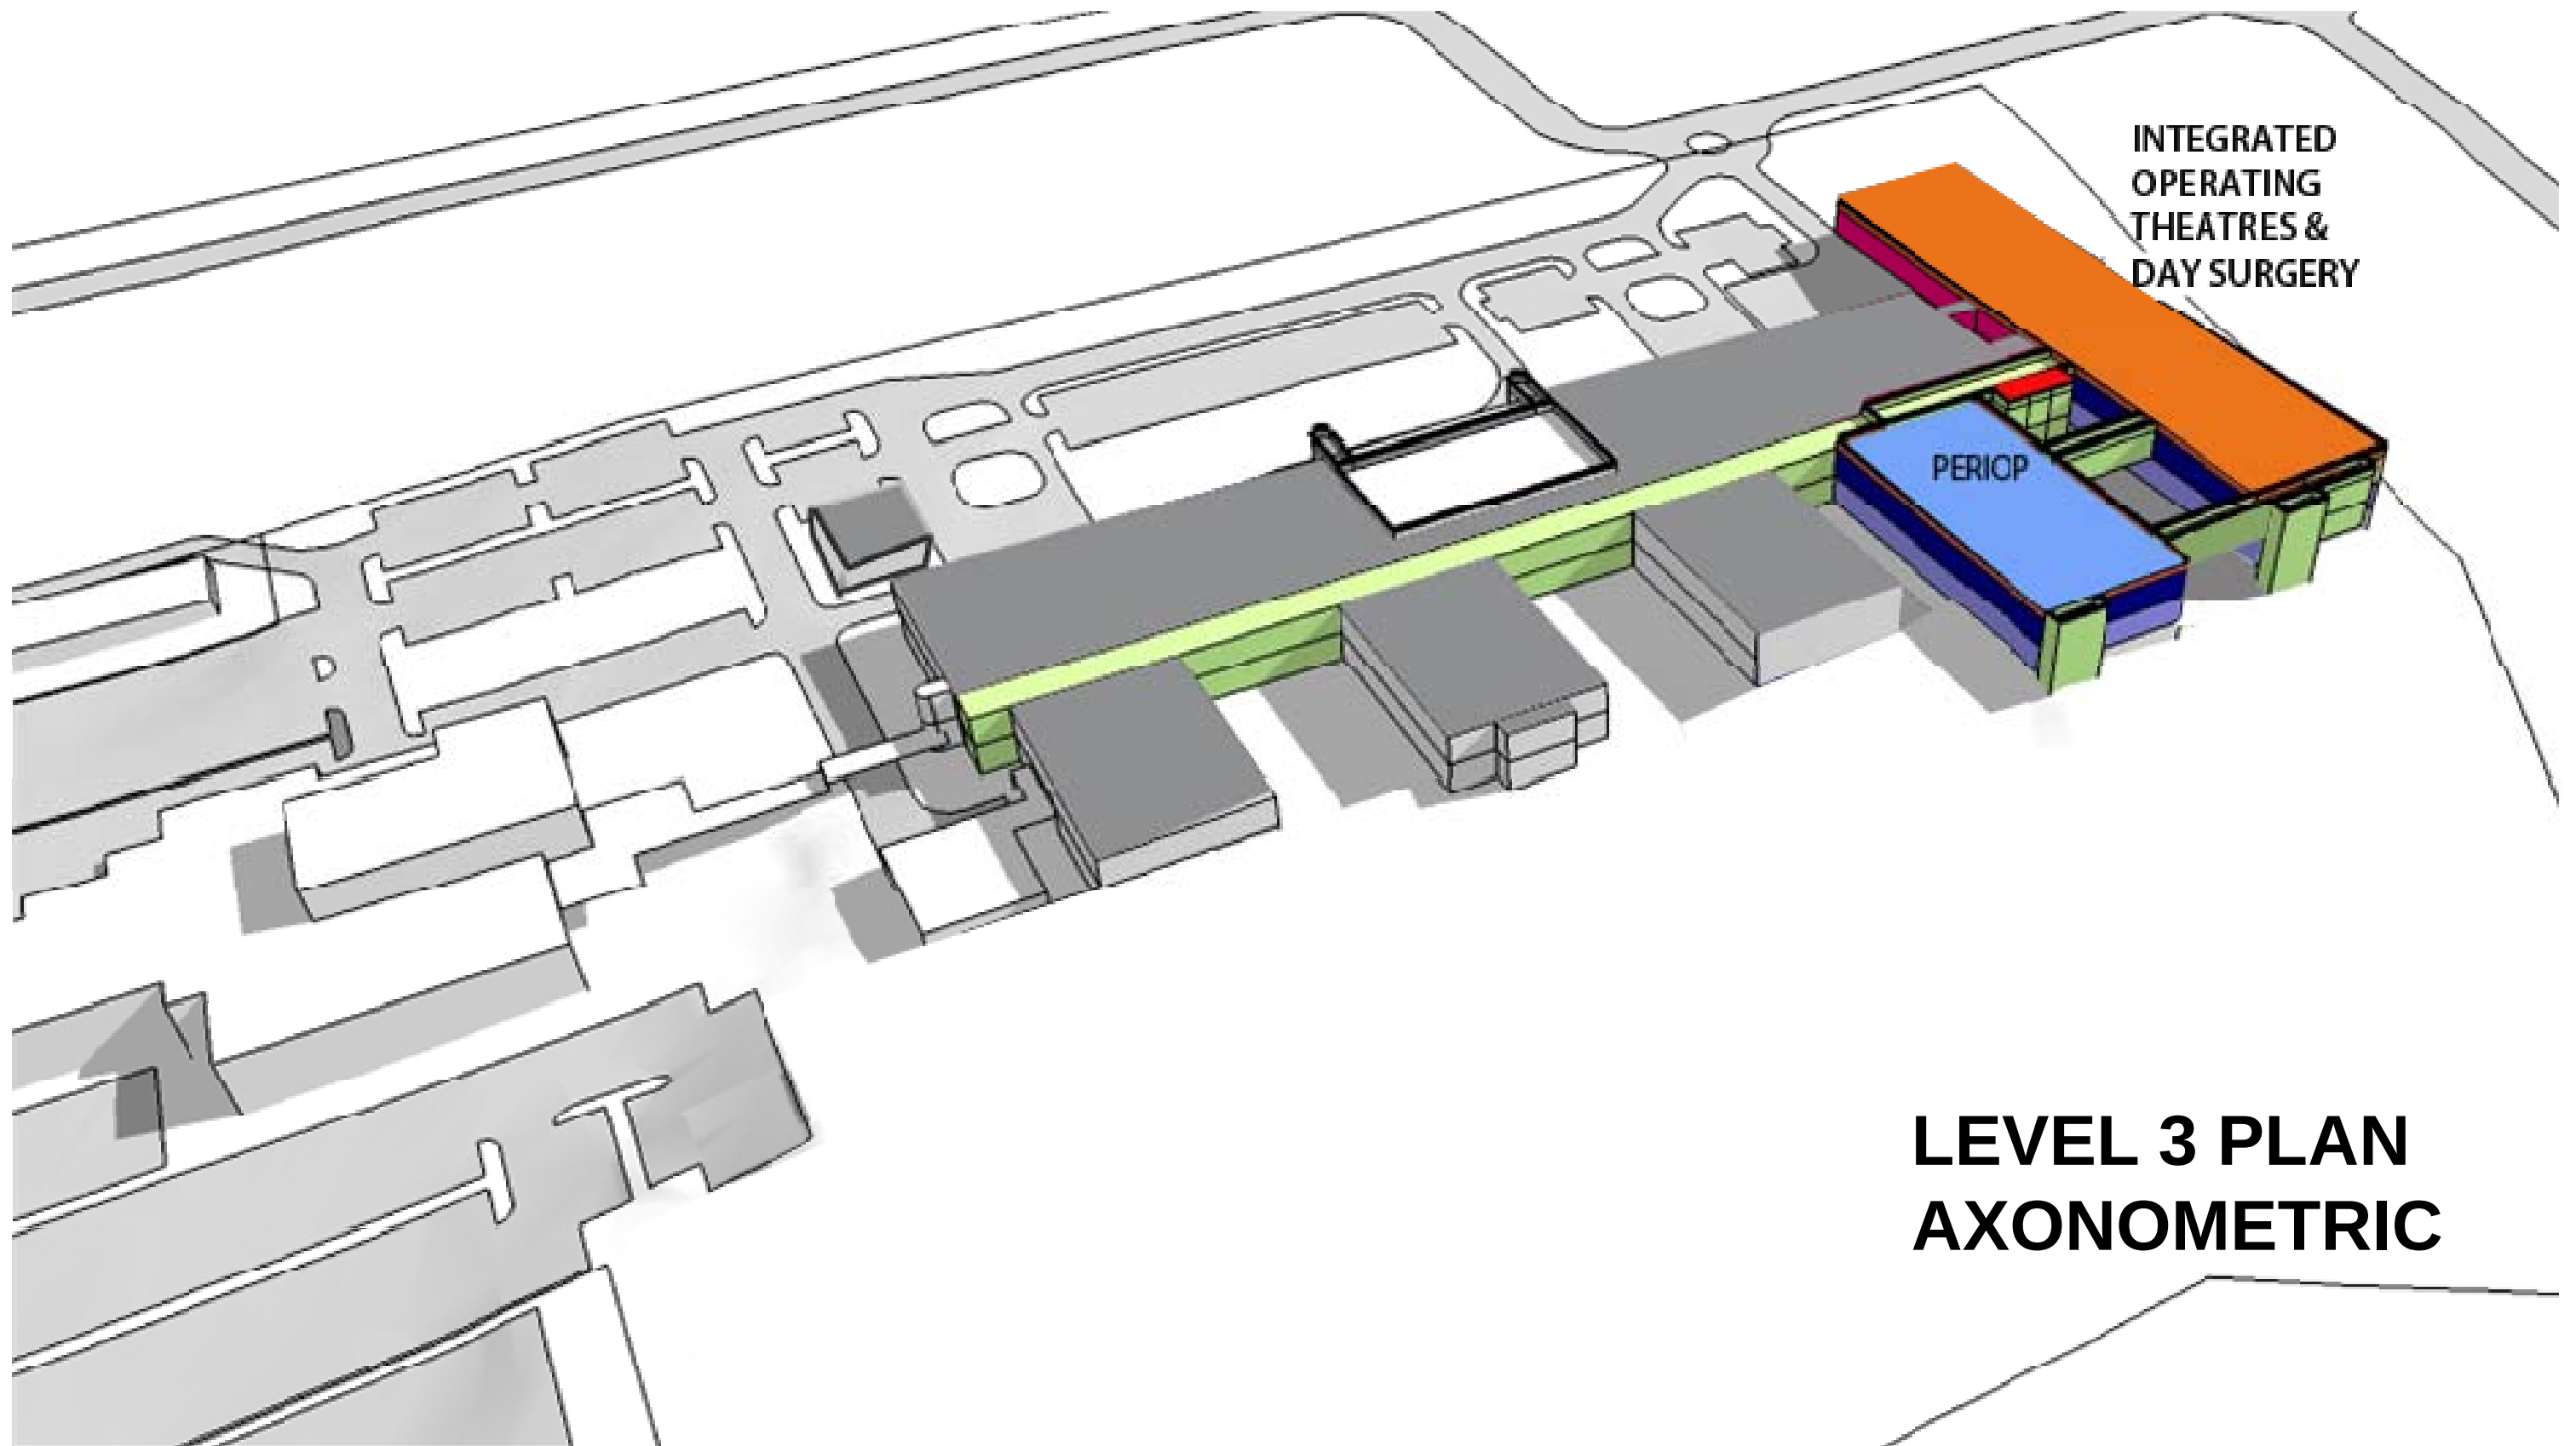

**LEVEL 3 PLAN
AXONOMETRIC**

HASSELL

04 STAGE ONE PREFERRED DEVELOPMENT OPTION. OPTION 2G

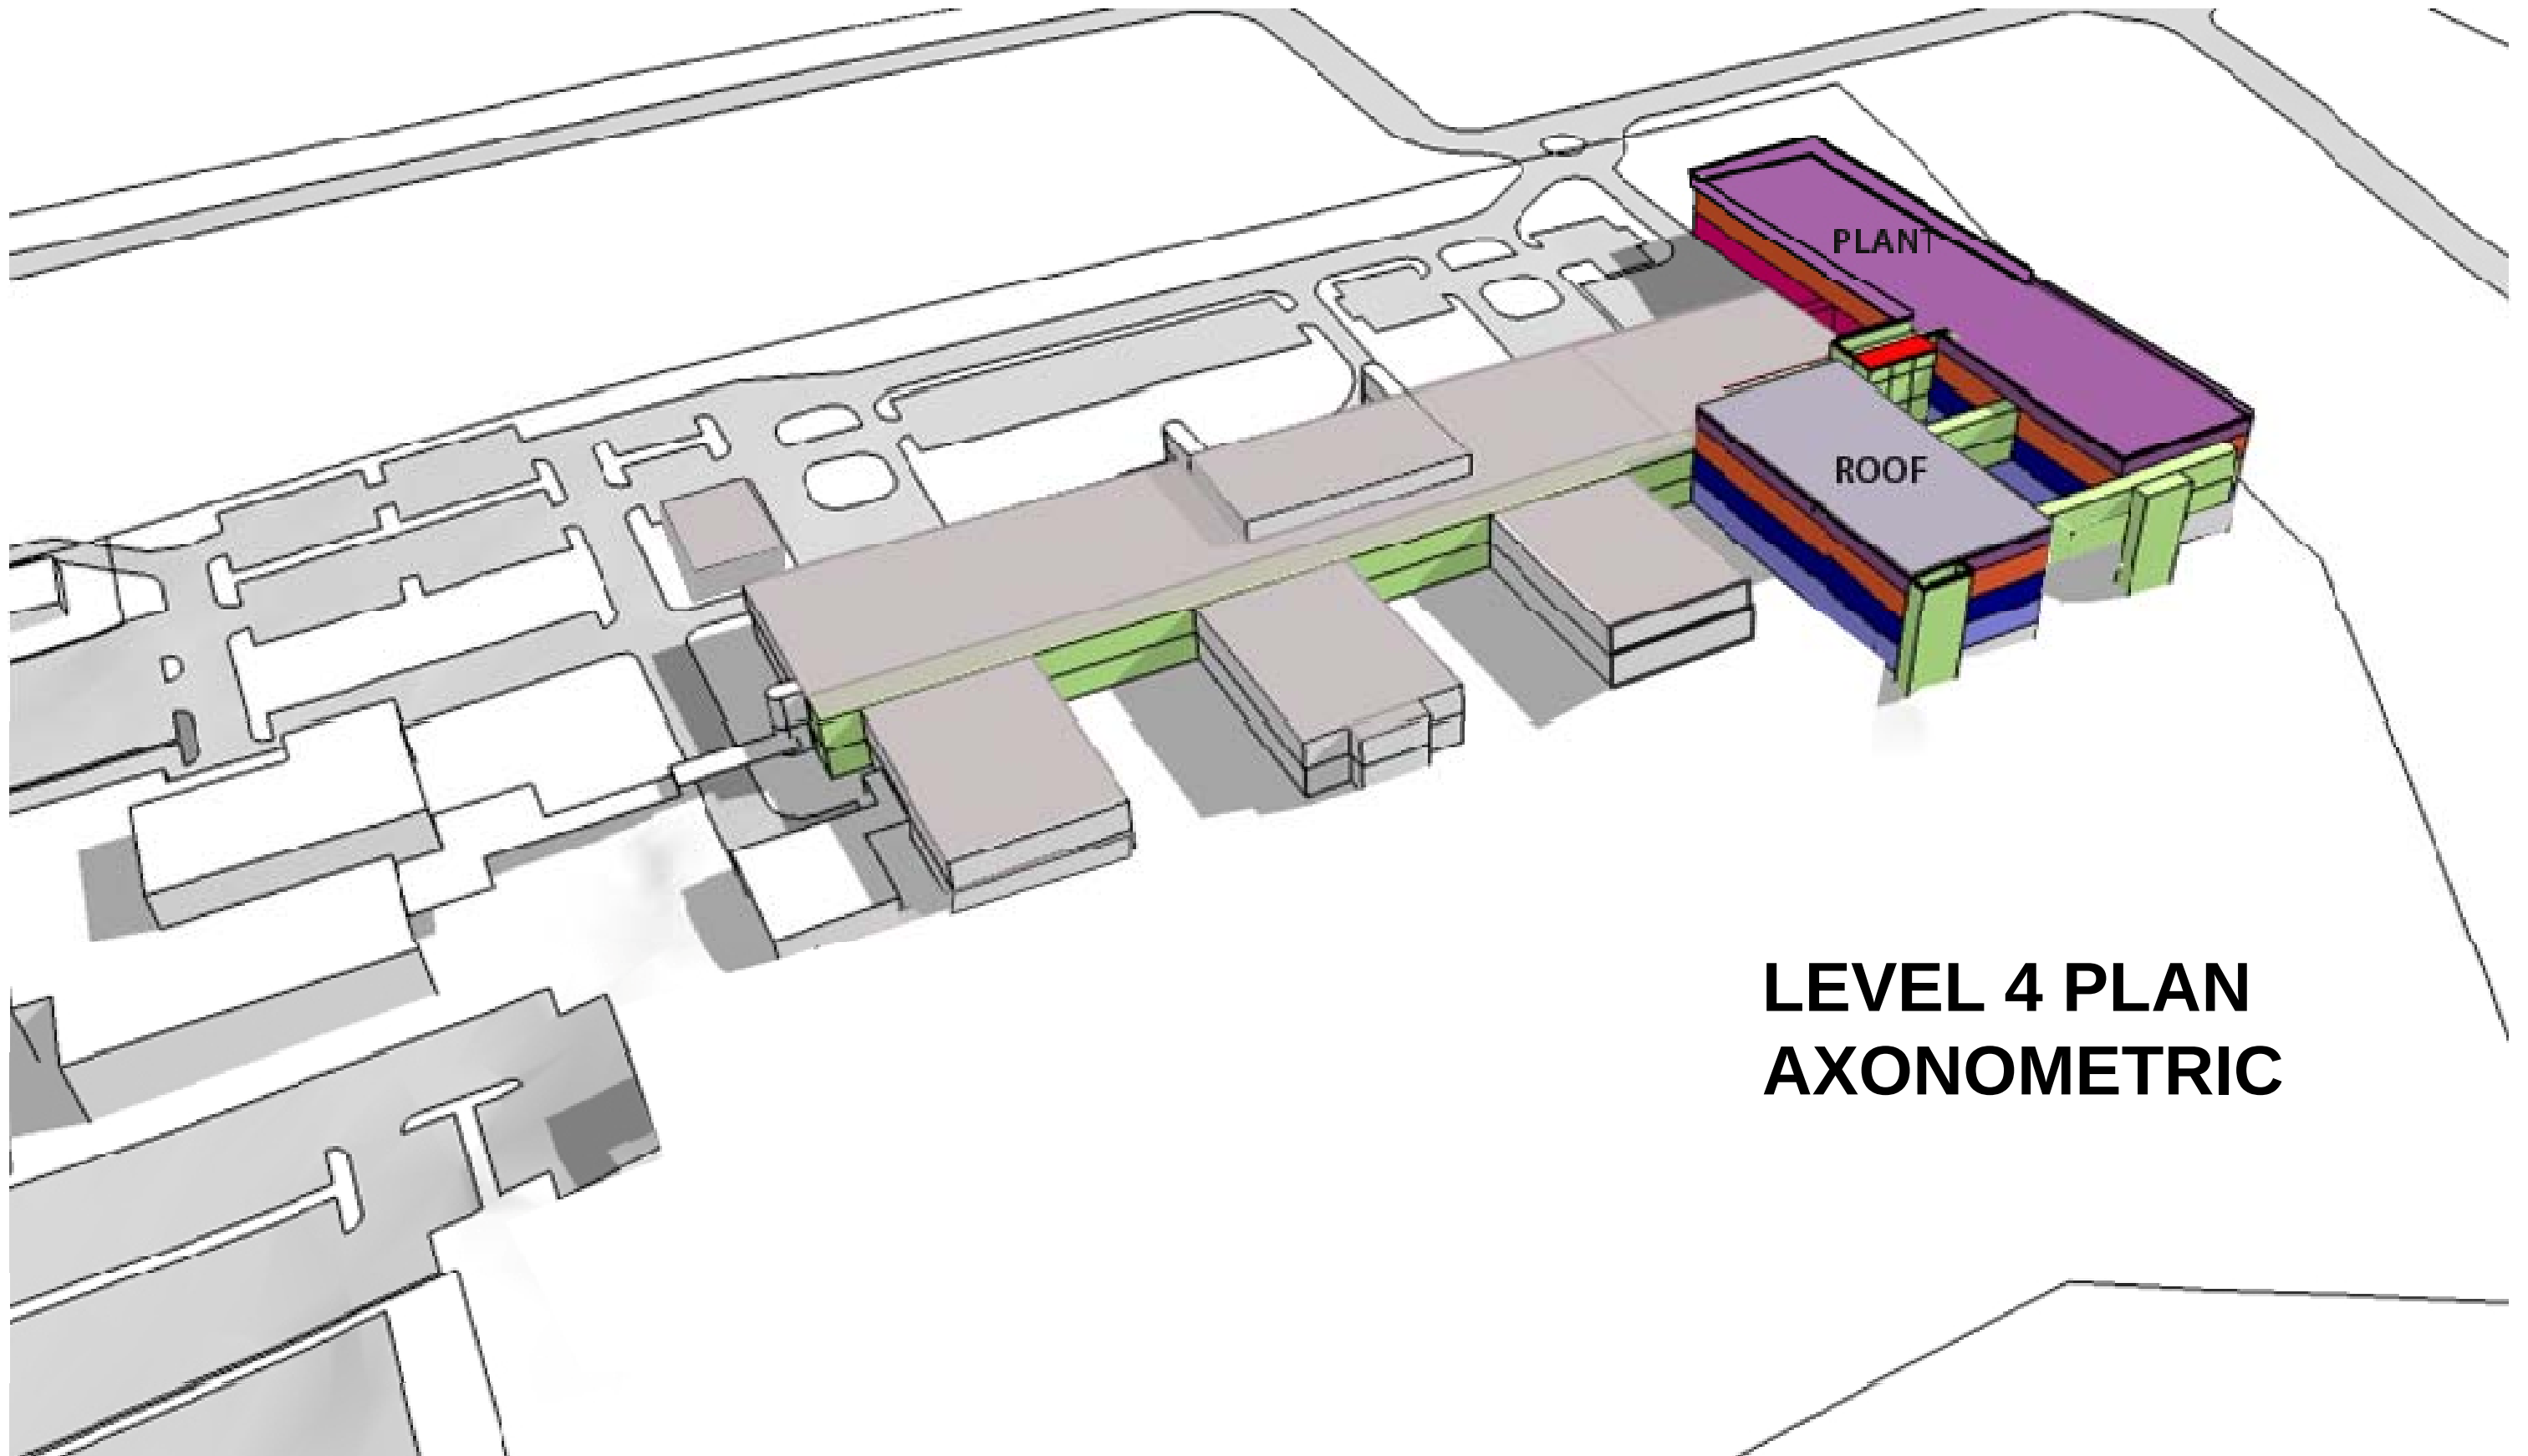

**LEVEL 4 PLAN
AXONOMETRIC**

04 STAGE ONE PREFERRED DEVELOPMENT OPTION. OPTION 2G



ROOF
WITH ALLOWANCE
FOR FUTURE
HELIPAD

ROOF WITH
ALLOWANCE
FOR FUTURE
IPU

**LEVEL 5 PLAN
AXONOMETRIC**

HASSELL