



DIAGRAM
SCALE 1:800

MGA

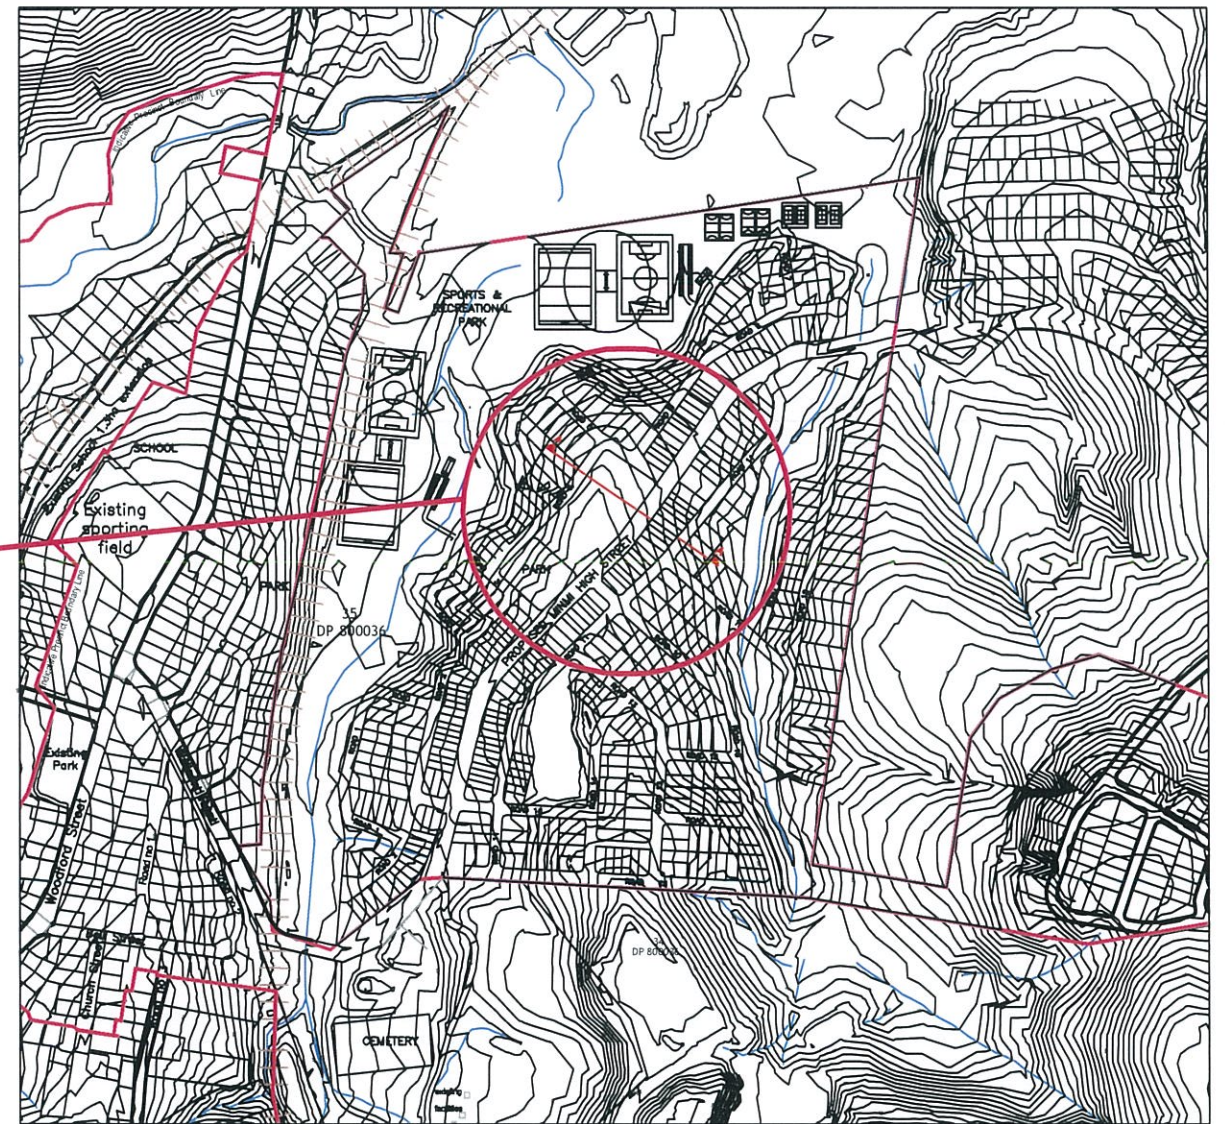

LOCATION
SCALE 1:5000

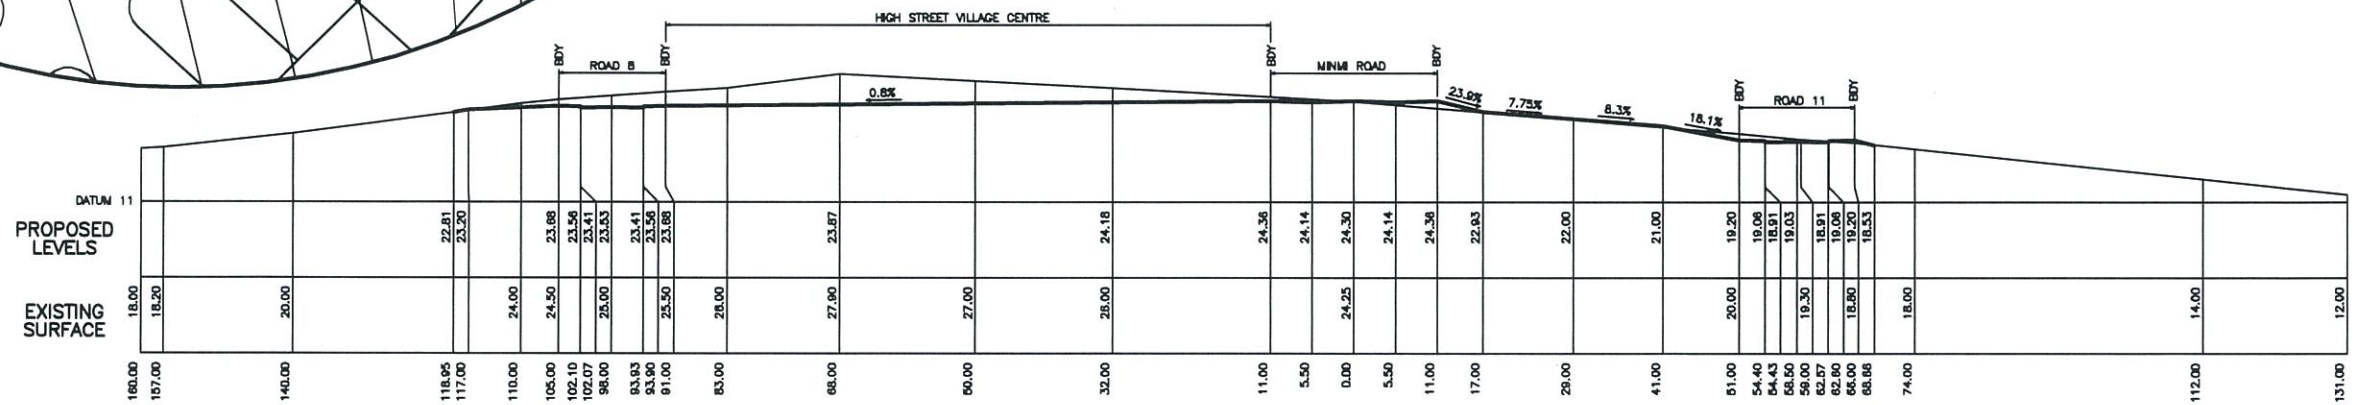

SECTION 'A-A'

HORIZONTAL SCALE 1:500
VERTICAL SCALE 1:500

REVISIONS	No	Revision	Drawn	Date
C		ROAD LAYOUT AMENDED	MLG	25/01/2011
B		ROAD LAYOUT AMENDED	AJM	21/01/2009

COPYRIGHT NOTICE
THIS DOCUMENT REMAINS THE PROPERTY OF MONTEATH & POWYS PTY LTD.

CONDITIONS OF USE:
THIS DOCUMENT MAY ONLY BE USED BY THE CLIENT FOR THE PURPOSE FOR WHICH IT WAS COMMISSIONED. USE OF THE DOCUMENT FOR ANY OTHER PURPOSE IS NOT PERMITTED UNLESS PRIOR WRITTEN APPROVAL HAS BEEN OBTAINED FROM MONTEATH & POWYS PTY LTD.

Monteath & Powys Pty Ltd
ACN 000 861 110

SURVEYING
PLANNING
ENGINEERING DESIGN
PROJECT MANAGEMENT

126 Bull Street Newcastle NSW 2300
PO Box 726 Newcastle NSW 2300
T 61 2 4926 1388 F 61 2 4926 3476
E survey@monteathpowys.com.au
W www.monteathpowys.com.au


Surveyed M&P	Drafted AJM	Client COAL & ALLIED
Drawn AJM	Checked GMB	
REGISTERED SURVEYOR		Title TYPICAL CROSS SECTION MINMI EAST
Scale @A1	Original Size	
@A3	A1	CAD File: 07202AZ_2.dwg
DO NOT SCALE		Ref No: 07/202
		Date: 30/10/2008

Sheet No. **1/4**
Revision **C**

Last Edit: 25/01/2011 - MLG




MGA

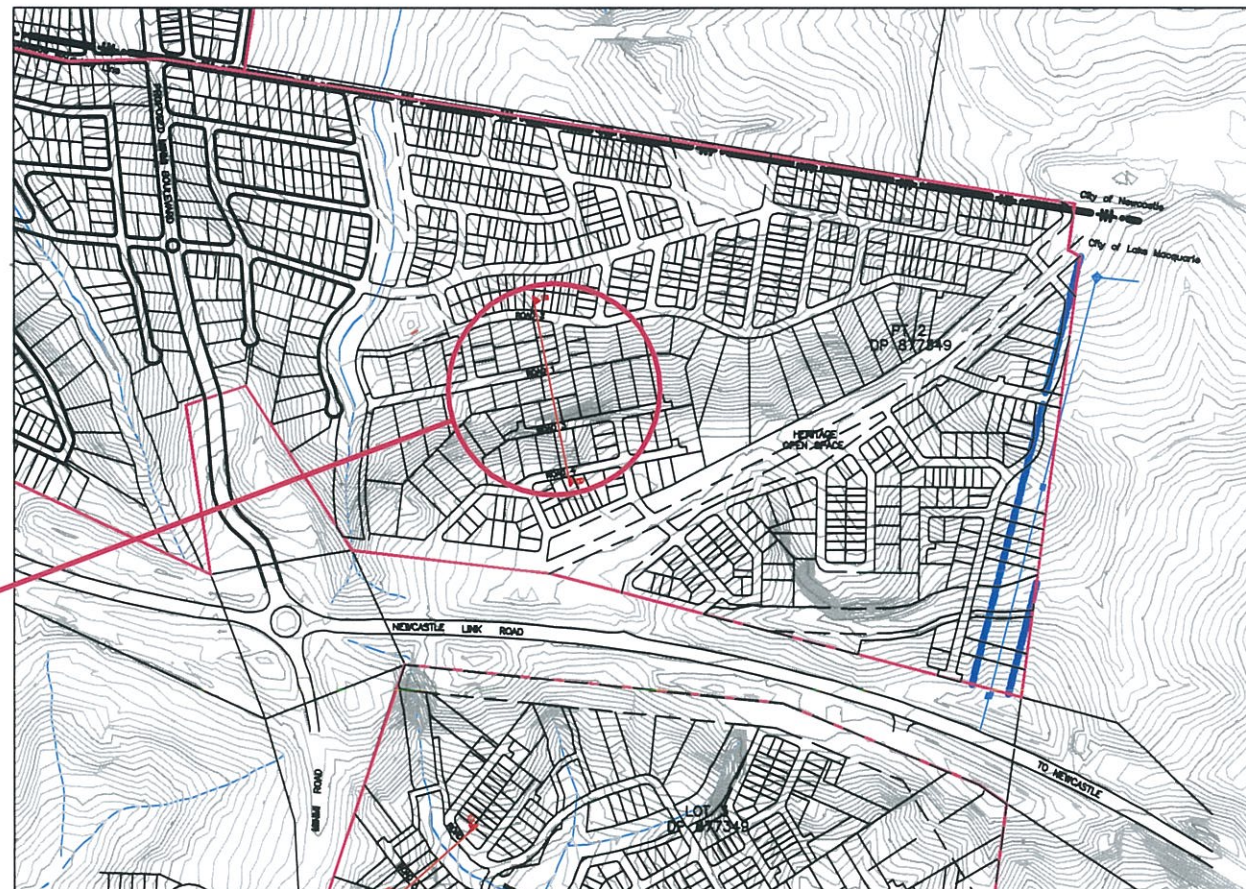

LOCATION
SCALE 1:6000

DIAGRAM
SCALE 1:800

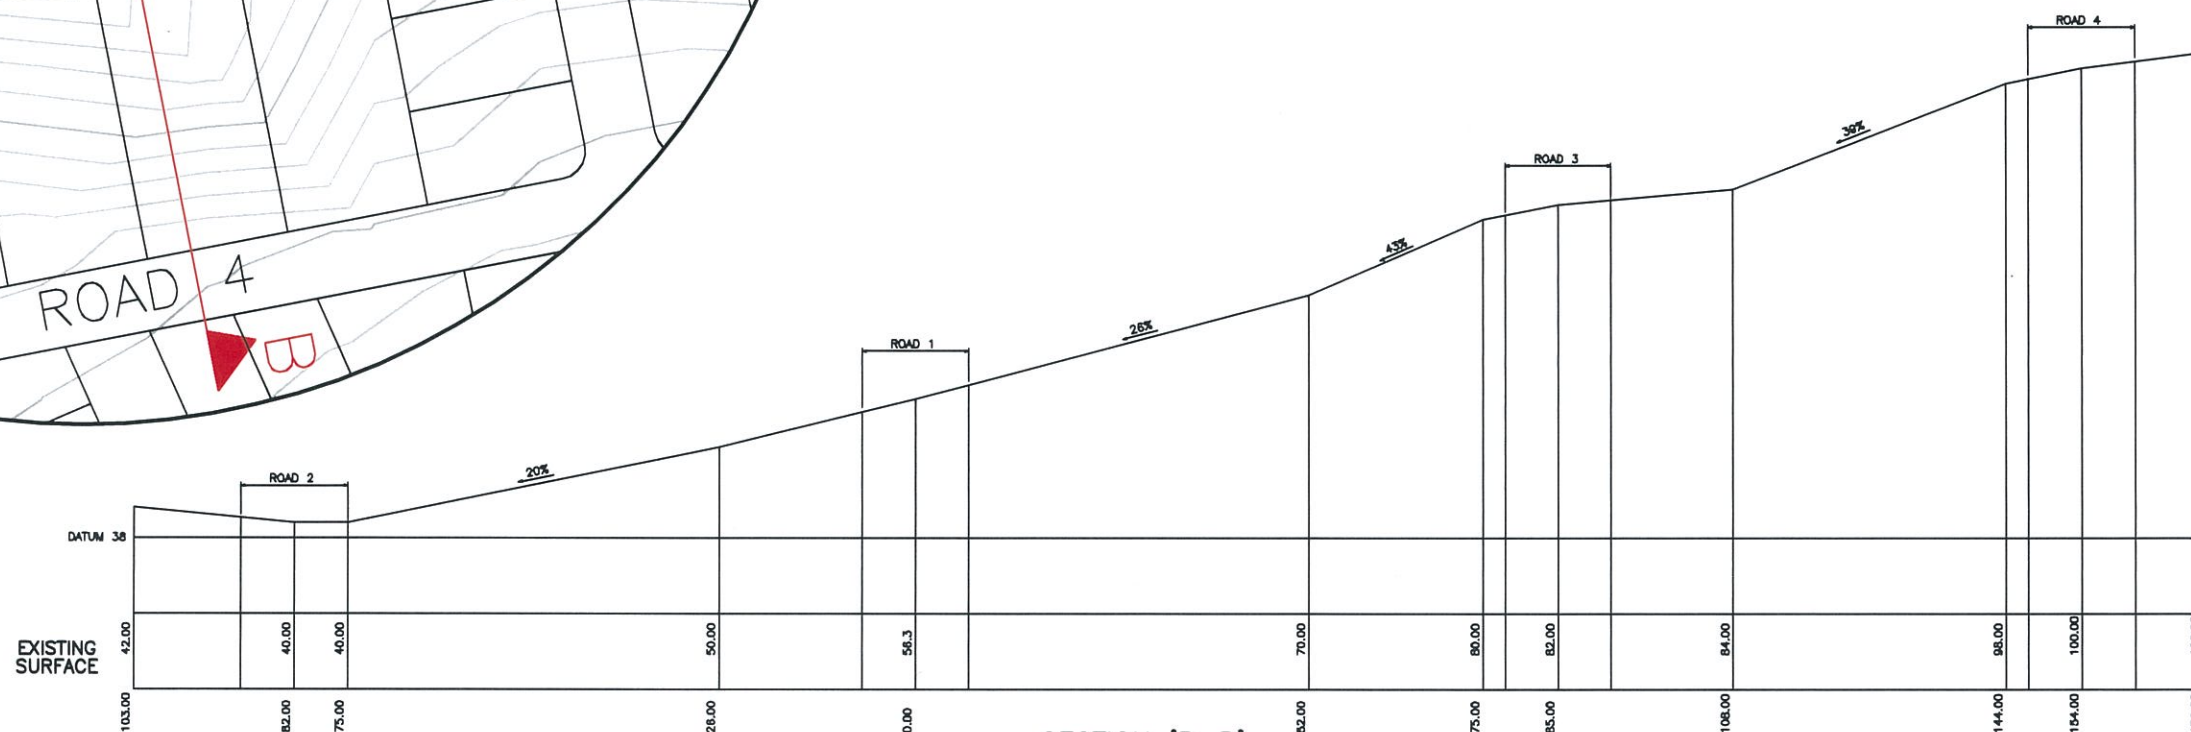

SECTION 'B-B'
HORIZONTAL SCALE 1:500
VERTICAL SCALE 1:500

REVISIONS	No	Revision	Drawn	Date
C		ROAD LAYOUT AMENDED	MLG	25/01/2011
B		ROAD LAYOUT AMENDED	AJM	21/01/2009

COPYRIGHT NOTICE
THIS DOCUMENT REMAINS THE PROPERTY OF MONTEATH & POWYS PTY LTD.

CONDITIONS OF USE:
THIS DOCUMENT MAY ONLY BE USED BY THE CLIENT FOR THE PURPOSE FOR WHICH IT WAS COMMISSIONED. USE OF THE DOCUMENT FOR ANY OTHER PURPOSE IS NOT PERMITTED UNLESS PRIOR WRITTEN APPROVAL HAS BEEN OBTAINED FROM MONTEATH & POWYS PTY LTD.

Monteath & Powys Pty Ltd
ACN 000 881 110

**SURVEYING
PLANNING
ENGINEERING DESIGN
PROJECT MANAGEMENT**

125 Bull Street Newcastle NSW 2300
PO Box 726 Newcastle NSW 2300
T 81 2 4926 1388 F 81 2 4926 3475
E survey@monteathpowys.com.au
W www.monteathpowys.com.au

Surveyed	M&P	Drafted	AJM
Drawn	AJM	Checked	GMB
REGISTERED SURVEYOR			
Scale @A1:	Original Size		
@A3:	A1		
DO NOT SCALE			

Client	COAL & ALLIED		
Title	TYPICAL CROSS SECTION LINK ROAD NORTH		
CAD File:	07202AZ_2.dwg	Ref No:	07/202
Date:	13/11/2008		

Sheet No.	2/4
Revision	C

Last Edit: 01/02/2011-MLG



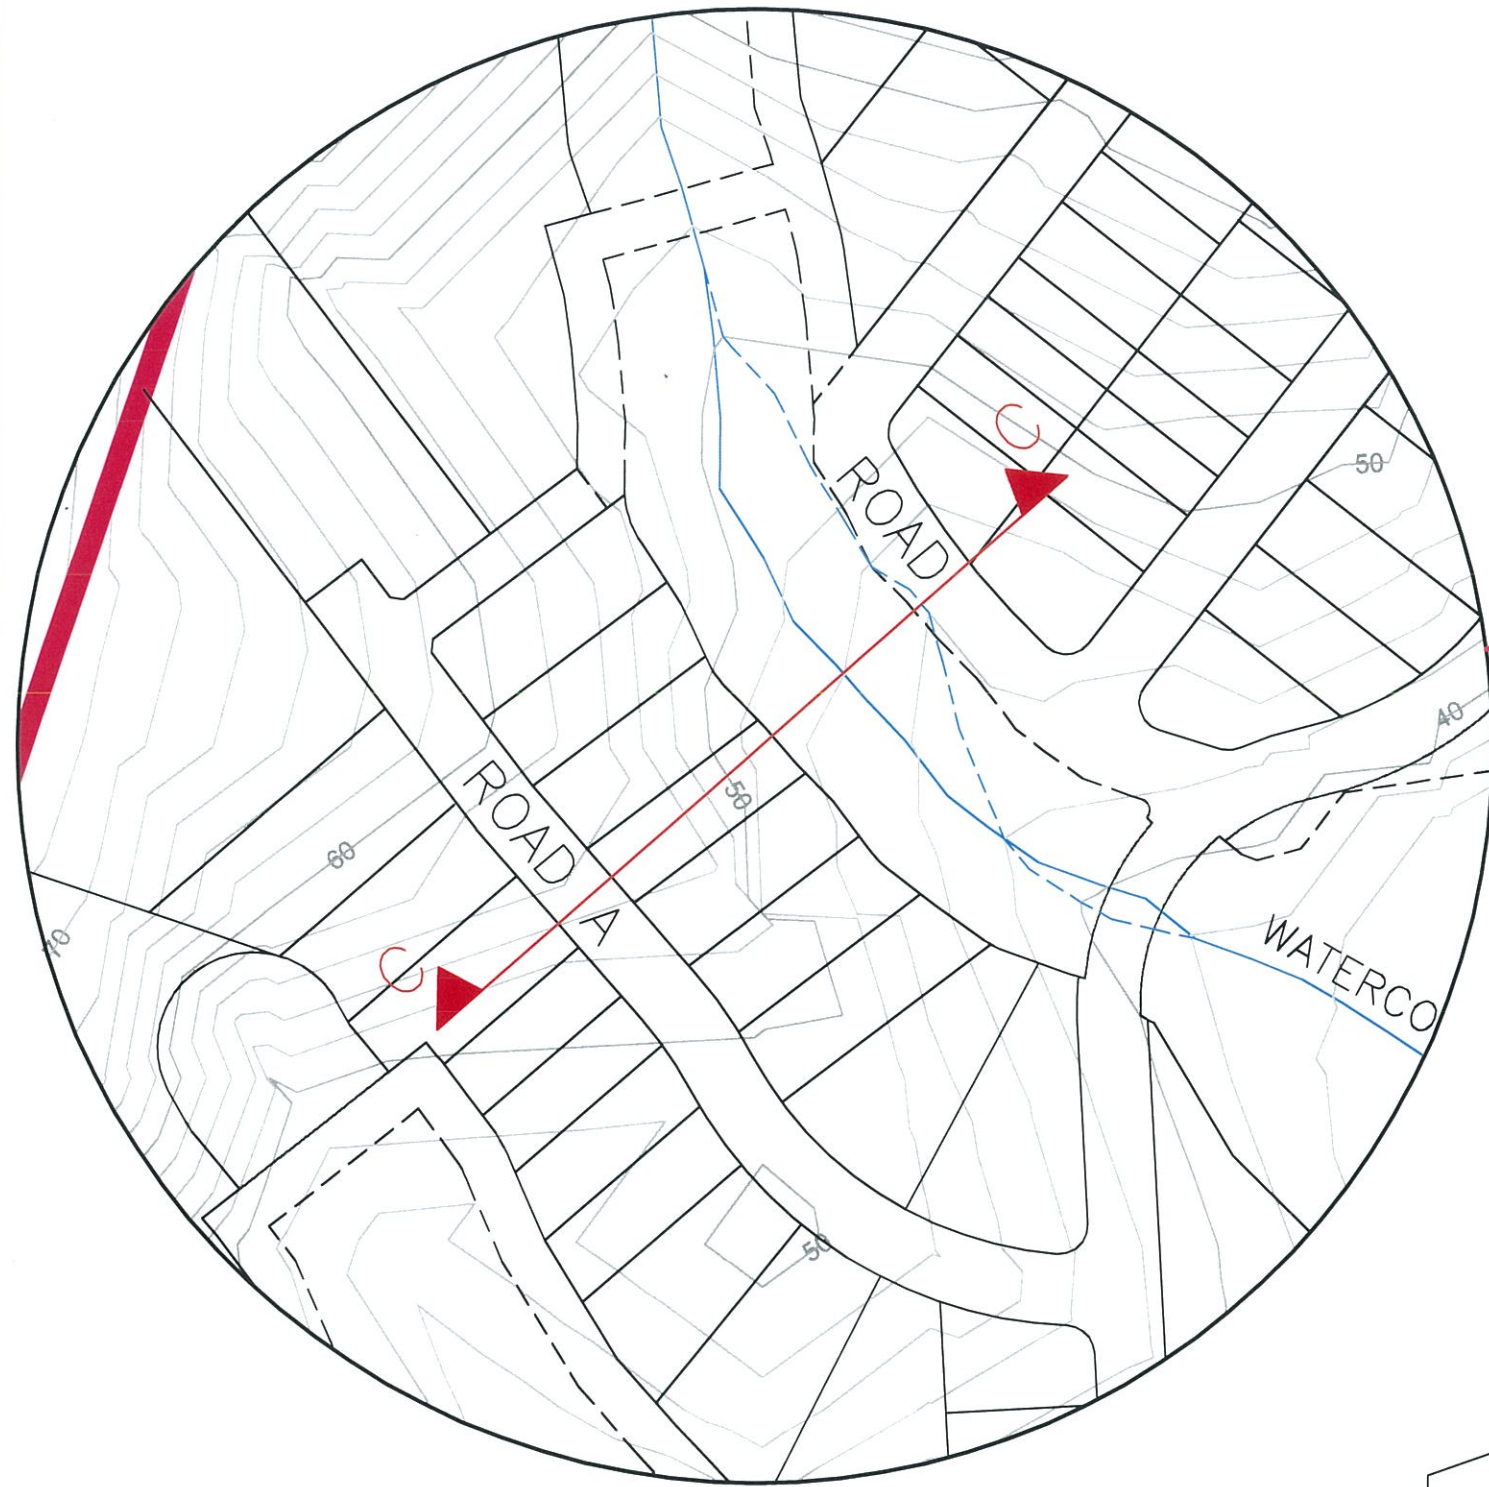


DIAGRAM
SCALE 1:800

MGA

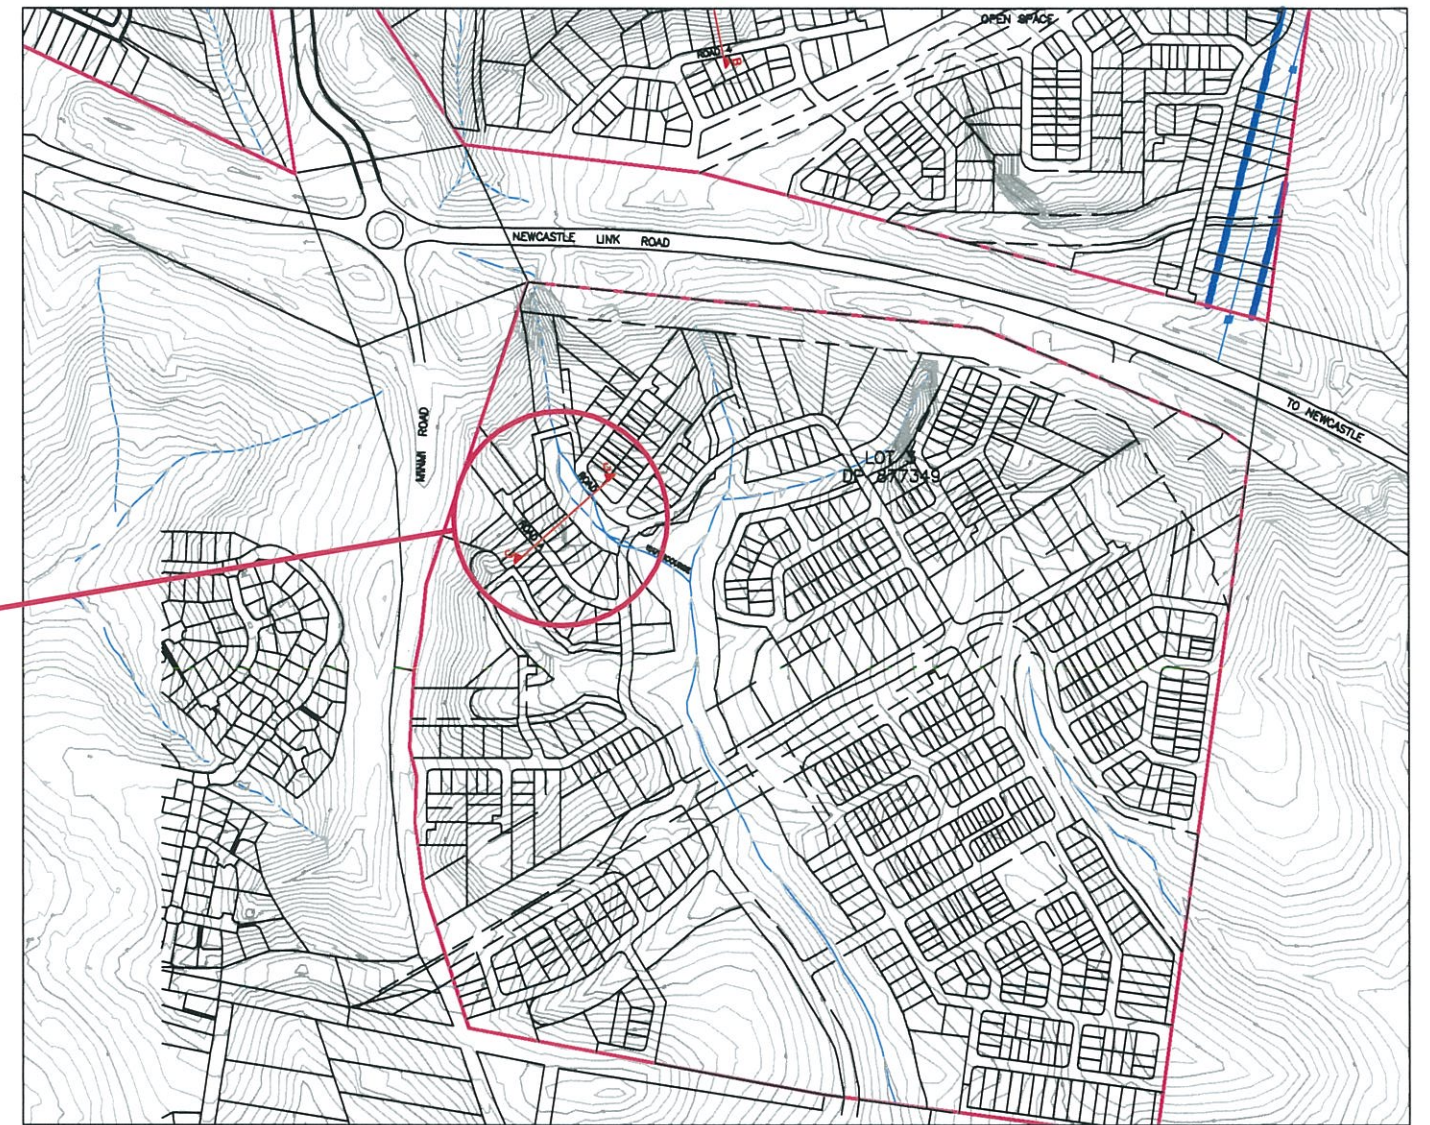

LOCATION
SCALE 1:5000

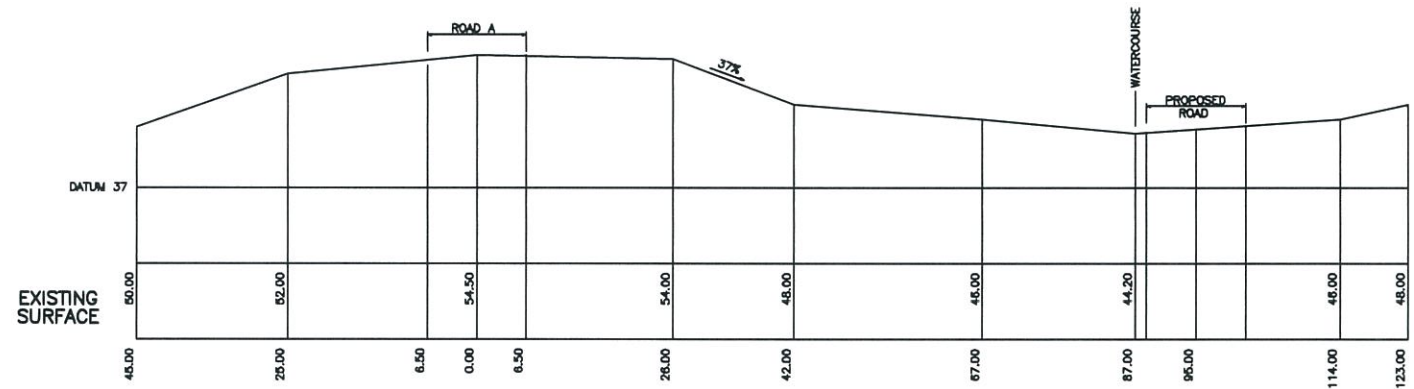

SECTION 'C-C'
HORIZONTAL SCALE 1:500
VERTICAL SCALE 1:500

No	Revision	Drawn	Date
C	ROAD LAYOUT AMENDED	MLG	25/01/2011
B	ROAD LAYOUT AMENDED	AJM	21/01/2009

COPYRIGHT NOTICE
THIS DOCUMENT REMAINS THE PROPERTY OF MONTEATH & POWYS PTY LTD. ©

CONDITIONS OF USE
THIS DOCUMENT MAY ONLY BE USED BY THE CLIENT FOR THE PURPOSE FOR WHICH IT WAS COMMISSIONED. USE OF THE DOCUMENT FOR ANY OTHER PURPOSE IS NOT PERMITTED UNLESS PRIOR WRITTEN APPROVAL HAS BEEN OBTAINED FROM MONTEATH & POWYS PTY LTD.

Monteath & Powys Pty Ltd
ACN 600 861 110


SURVEYING
PLANNING
ENGINEERING DESIGN
PROJECT MANAGEMENT

125 Bull Street Newcastle NSW 2300
PO Box 728 Newcastle NSW 2300
T 61 2 4928 1388 F 61 2 4929 3476
E survey@monteathpowys.com.au
W www.monteathpowys.com.au

Surveyed	M&P	Drafted	AJM
Drawn	AJM	Checked	GMB
REGISTERED SURVEYOR			
Scale	@A1:	Original Size	A1
	@A3:		
DO NOT SCALE			

Client	COAL & ALLIED		
Title	TYPICAL CROSS SECTION LINK ROAD SOUTH		
CAD File:	0720AZ_2.dwg	Ref No:	07/202
Date:	13/11/2008		


Sheet No.
3/4
Revision
C

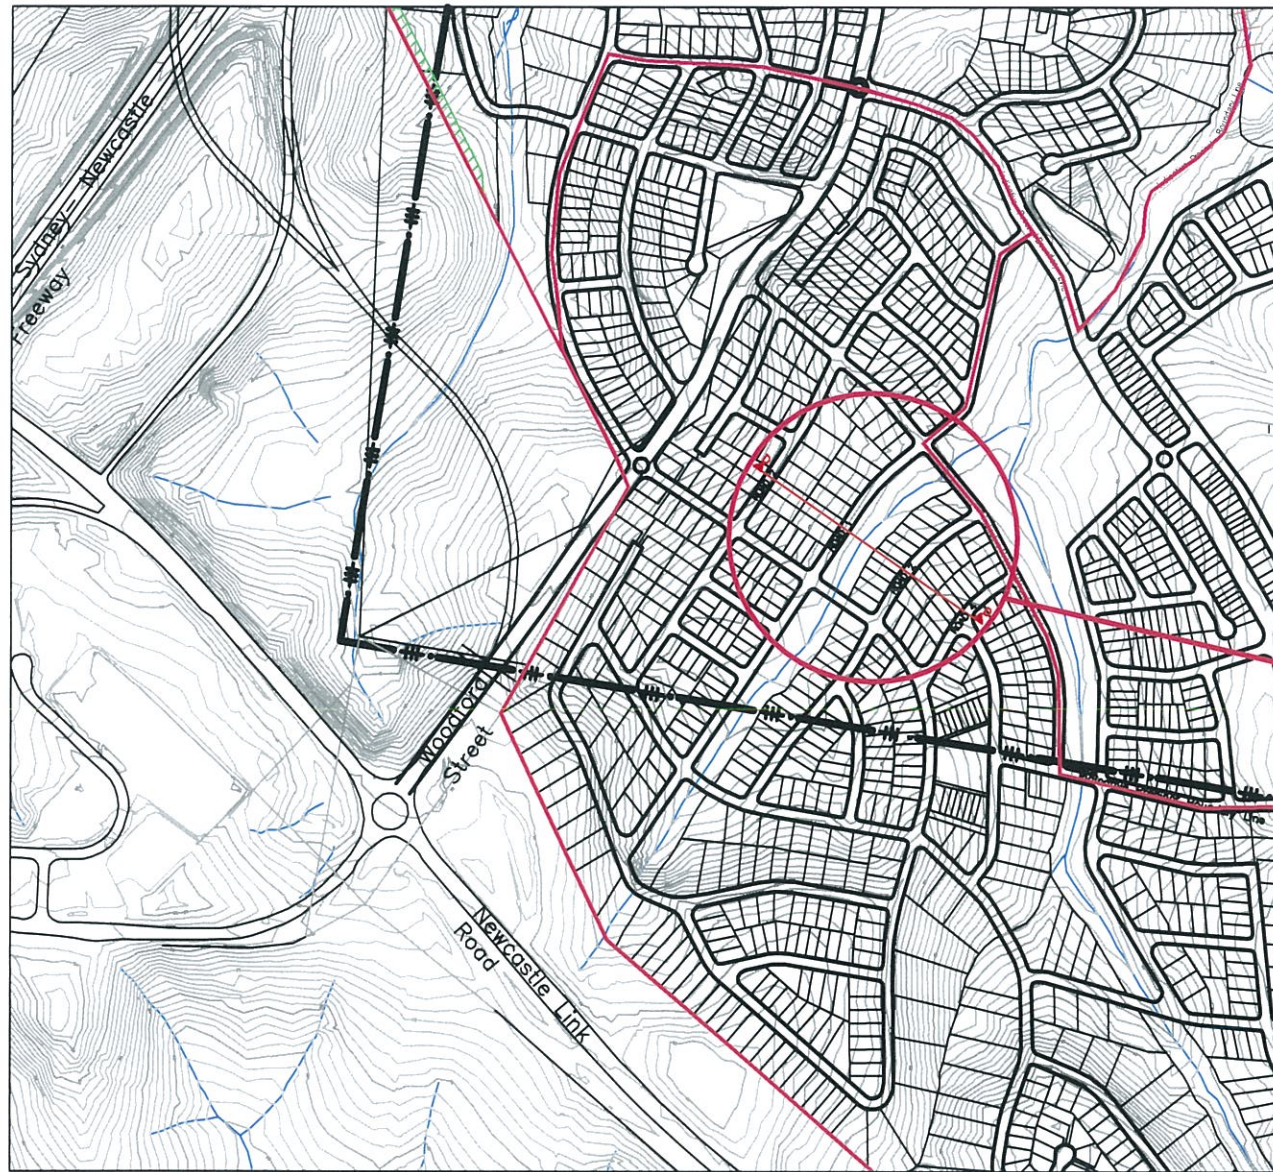

LOCATION
SCALE 1:5000



DIAGRAM
SCALE 1:1200

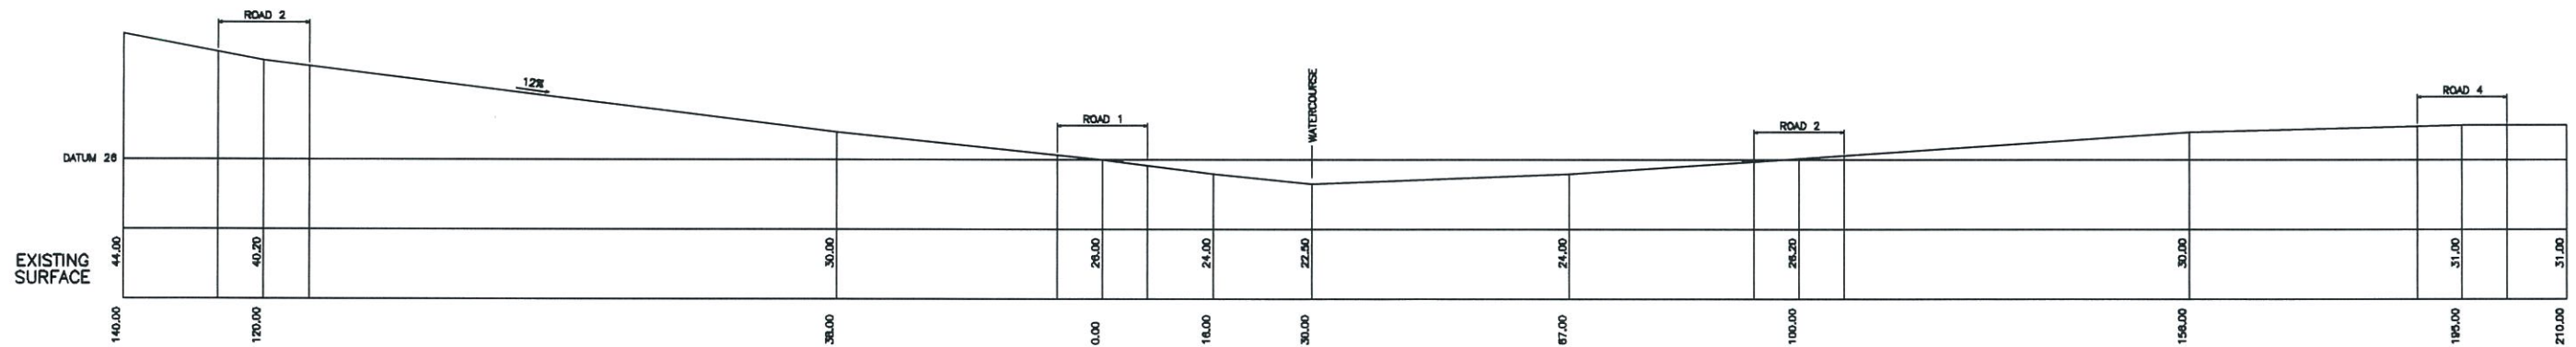

SECTION 'D-D'
HORIZONTAL SCALE 1:500
VERTICAL SCALE 1:500

REVISIONS

No	Revision	Drawn	Date
C	ROAD LAYOUT AMENDED	MLG	25/01/2011
B	ROAD LAYOUT AMENDED	AJM	21/01/2009

COPYRIGHT NOTICE
THIS DOCUMENT REMAINS THE PROPERTY OF MONTEATH & POWYS PTY LTD.

CONDITIONS OF USE
THIS DOCUMENT MAY ONLY BE USED BY THE CLIENT FOR THE PURPOSE FOR WHICH IT WAS COMMISSIONED. USE OF THE DOCUMENT FOR ANY OTHER PURPOSE IS NOT PERMITTED UNLESS PRIOR WRITTEN APPROVAL HAS BEEN OBTAINED FROM MONTEATH & POWYS PTY LTD.

Monteath & Powys Pty Ltd
ACN 620 861 110

SURVEYING
PLANNING
ENGINEERING DESIGN
PROJECT MANAGEMENT

125 Bull Street Newcastle NSW 2300
PO Box 726 Newcastle NSW 2300
T 61 2 4926 1388 F 61 2 4929 3476
E survey@monteathpowys.com.au
W www.monteathpowys.com.au

Surveyed	M&P	Drafted	AJM
Drawn	AJM	Checked	GMB
REGISTERED SURVEYOR			
Scale	@A1:	Original Size	
	@A3:		
DO NOT SCALE		A1	

Client	COAL & ALLIED		
Title	TYPICAL CROSS SECTIONS WOODFORD STREET EAST		
CAD File:	07202AZ_2.dwg	Ref No:	07/202
Date:	30/10/2008		

Sheet No. **4/4**
Revision **C**

Last Edited: 02/20/11:MLG