

REVISIONS	
No	Revision
C	ROAD LAYOUT AMENDED
B	ROAD LAYOUT AMENDED
A	Drawn

MLG	05/01/2011
ALM	13/01/2008

COPYRIGHT NOTICE:
 THIS DOCUMENT REMAINS THE PROPERTY OF MONTAETH & POWYS LTD. ©

CONDITIONS OF USE:
 THIS DOCUMENT MAY ONLY BE USED BY THE CLIENT FOR THE PURPOSE FOR WHICH IT WAS COMMISSIONED. USE OF THE DOCUMENT FOR ANY OTHER PURPOSE IS NOT PERMITTED UNLESS PRIOR WRITTEN APPROVAL HAS BEEN OBTAINED FROM MONTAETH & POWYS PTY LTD.

Monteath & Powys Pty Ltd
 ACN 000 861 110


SURVEYING
 PLANNING
 ENGINEERING DESIGN
 PROJECT MANAGEMENT

125 Bull Street Newcastle NSW 2300
 P.O. Box 726 Newcastle NSW 2300
 T 61 2 4926 1388 F 61 2 4929 3475
 E survey@monteathpowys.com.au
 W www.monteathpowys.com.au

Surveyed	M&P	Drafted	ALM
Drawn	ALM	Checked	GMB


REGISTERED SURVEYOR
 Scale @A1: 1:2500
 @A3: 1:5000
 DO NOT SCALE

Client	COAL & ALLIED
Title	MINIMI EAST PRECINCT (STAGE 1)
CAD File:	07202AY_2.dwg
Ref No:	07/202
Date:	30/10/2008
Sheet No.	1/26
Revision	C

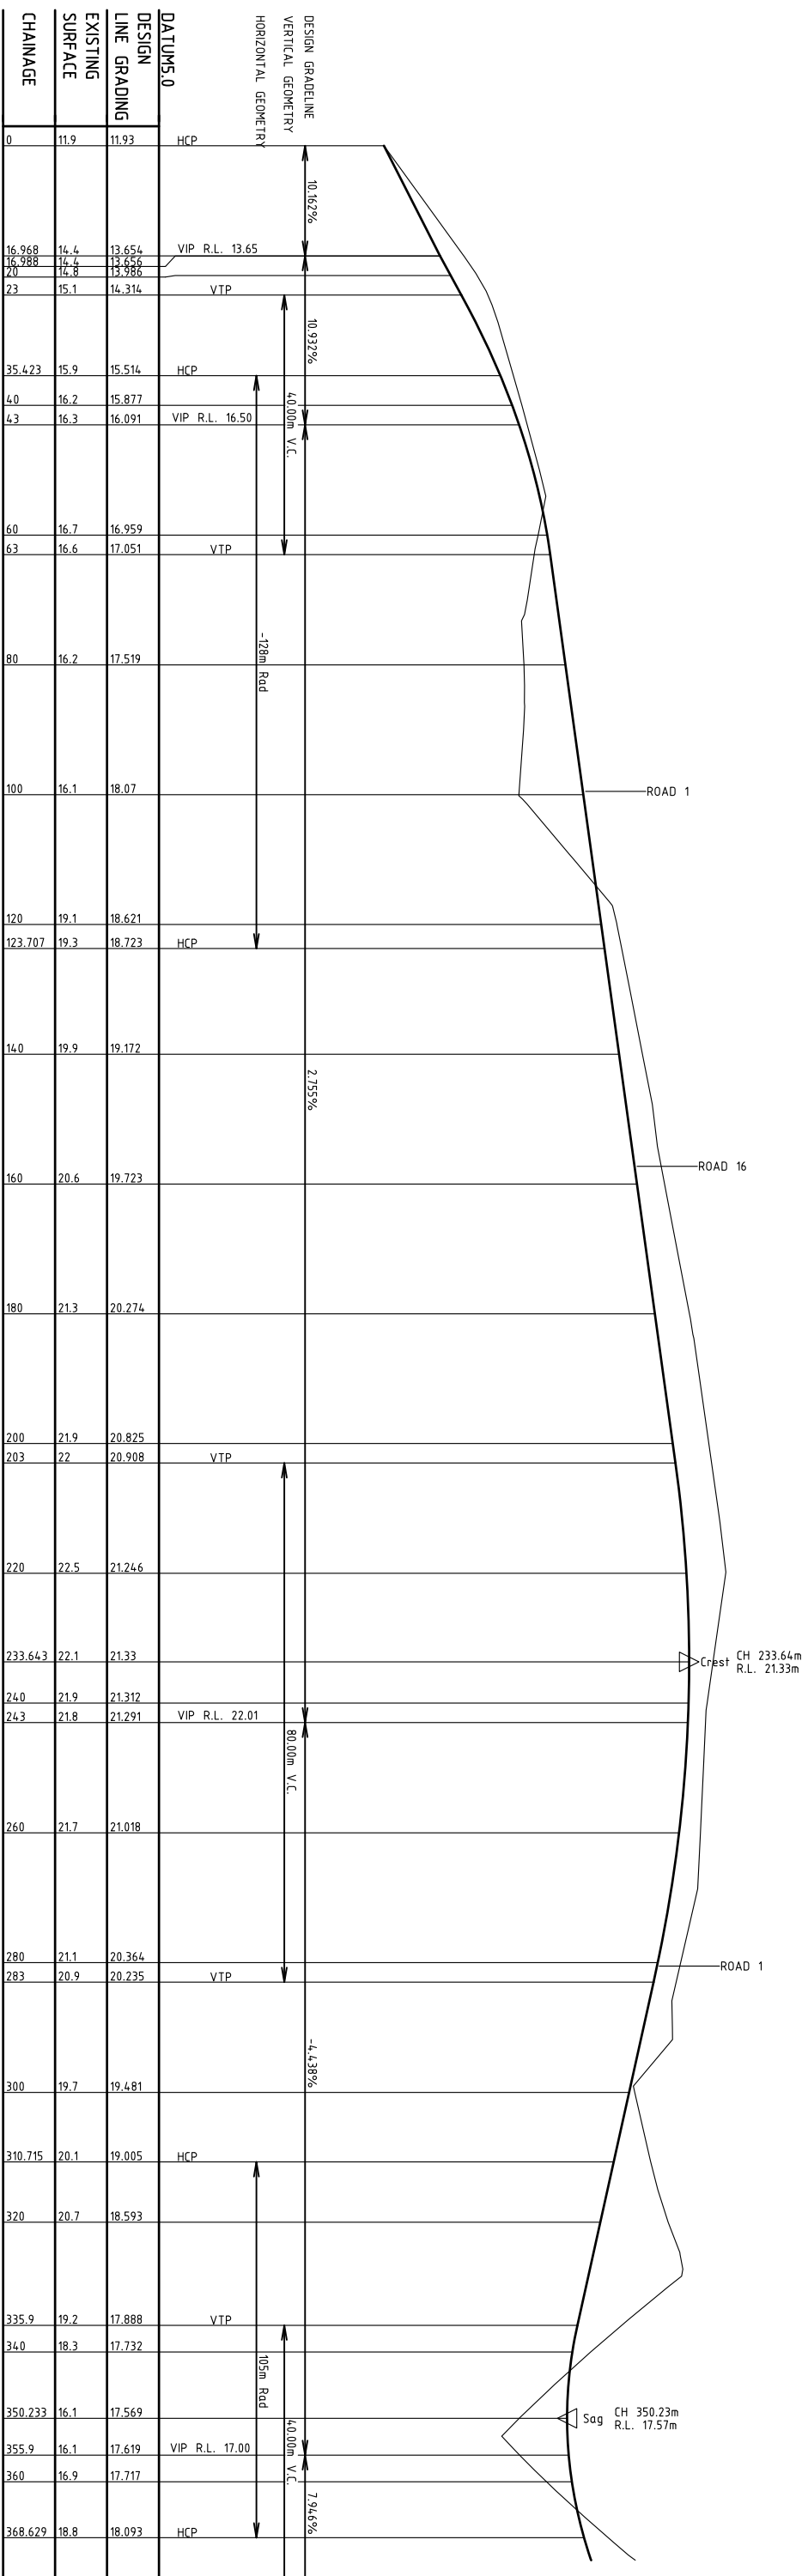

LONGITUDINAL SECTION Road 2
 Horizontal scale 1:500
 Vertical scale 1:100

REVISIONS		COPYRIGHT NOTICE		SURVEYING		SHEET INFORMATION	
No	Revision	THIS DOCUMENT REMAINS THE PROPERTY OF MONTTEATH & POWYS LTD. ©		Drawn	Date	Scale	Sheet No.
C	ROAD LAYOUT AMENDED	CONDITIONS OF USE: THIS DOCUMENT MAY ONLY BE USED BY THE CLIENT FOR THE PURPOSE FOR WHICH IT WAS COMMISSIONED. IT IS NOT PERMITTED UNLESS PRIOR WRITTEN APPROVAL HAS BEEN OBTAINED FROM MONTTEATH & POWYS LTD.		MLG	05/01/2011	Scale @A1: @A3:	3/26
B	ROAD LAYOUT AMENDED			AMJ	13/01/2008	REGISTERED SURVEYOR	Revision
A	Revision					Original Size	C
						COAL & ALLIED MINIMI EAST PRECINCT (STAGE 1) ROAD 2 LONG SECTION	
				125 Bull Street Newcastle NSW 2300 P.O. Box 726 Newcastle NSW 2300 T 61 2 4926 1388 F 61 2 4929 3475 E survey@montteathpowys.com.au W www.montteathpowys.com.au		CAD File: 07202AY_2.dwg Ref No: 07/202 Date: 30/10/2008	

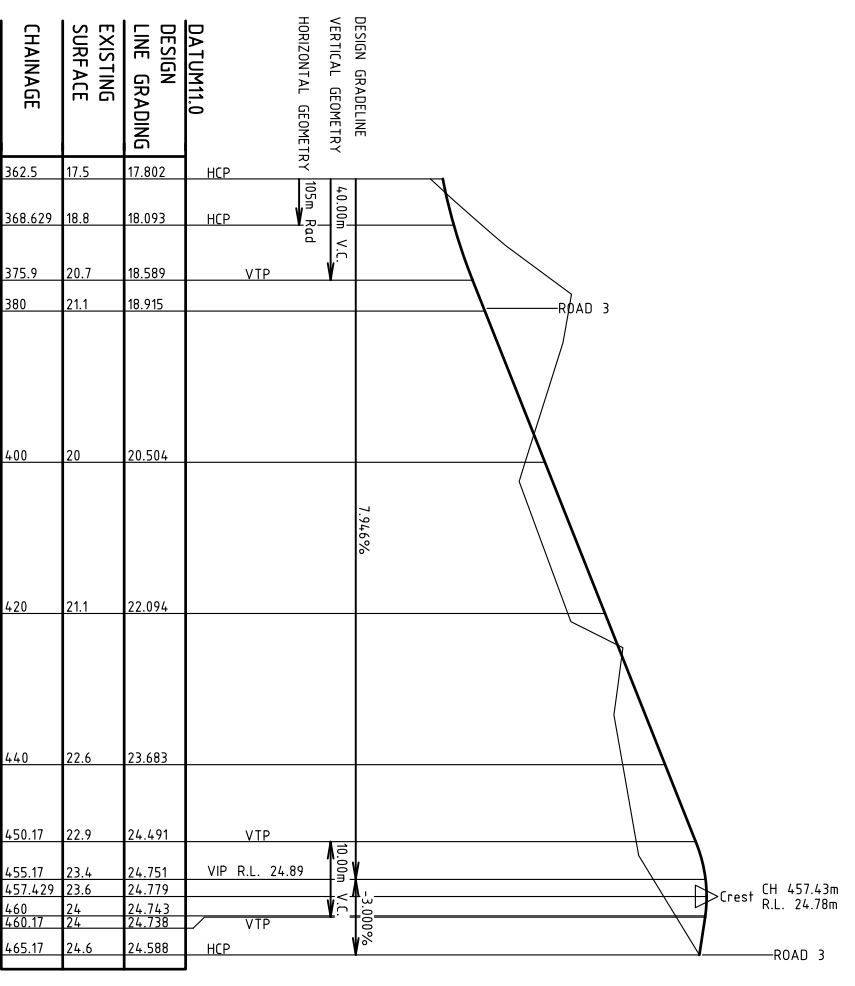

LONGITUDINAL SECTION Road 2
 Horizontal scale 1:500
 Vertical scale 1:100


REVISIONS	No	Revision	Drawn	Date
	C	ROAD LAYOUT AMENDED	MLG	05/01/2011
	B	ROAD LAYOUT AMENDED	AJM	13/01/2008
	A	Revision		

COPYRIGHT NOTICE:
 THIS DOCUMENT REMAINS THE PROPERTY OF
 MONTATH & POWYS LTD. ©
 CONDITIONS OF USE:
 THIS DOCUMENT MAY ONLY BE USED BY THE CLIENT
 FOR THE PURPOSE FOR WHICH IT WAS COMMISSIONED.
 USE OF THE DOCUMENT FOR ANY OTHER PURPOSE
 IS NOT PERMITTED UNLESS PRIOR WRITTEN APPROVAL
 HAS BEEN OBTAINED FROM MONTATH & POWYS LTD.

Monteath & Powys Pty Ltd
 SURVEYING
 PLANNING
 ENGINEERING DESIGN
 PROJECT MANAGEMENT
 ACN 000 861 110
 125 Bull Street Newcastle NSW 2300
 PO Box 726 Newcastle NSW 2300
 T 61 2 4926 1388 F 61 2 4929 3475
 E survey@monteathpowys.com.au
 W www.monteathpowys.com.au

Surveyed	M&P	Drafted	AJM	Client	COAL & ALLIED
Drawn	AJM	Checked	GMB	Title	MINIMI EAST PRECINCT (STAGE 1) ROAD 2 LONG SECTION
Scale @A1: @A3:	REGISTERED SURVEYOR	Original Size	A1	CAD File:	07202AY_2.dwg
DO NOT SCALE				Ref No:	07/202
				Date:	30/10/2008

Sheet No. **4/26**
 Revision **C**

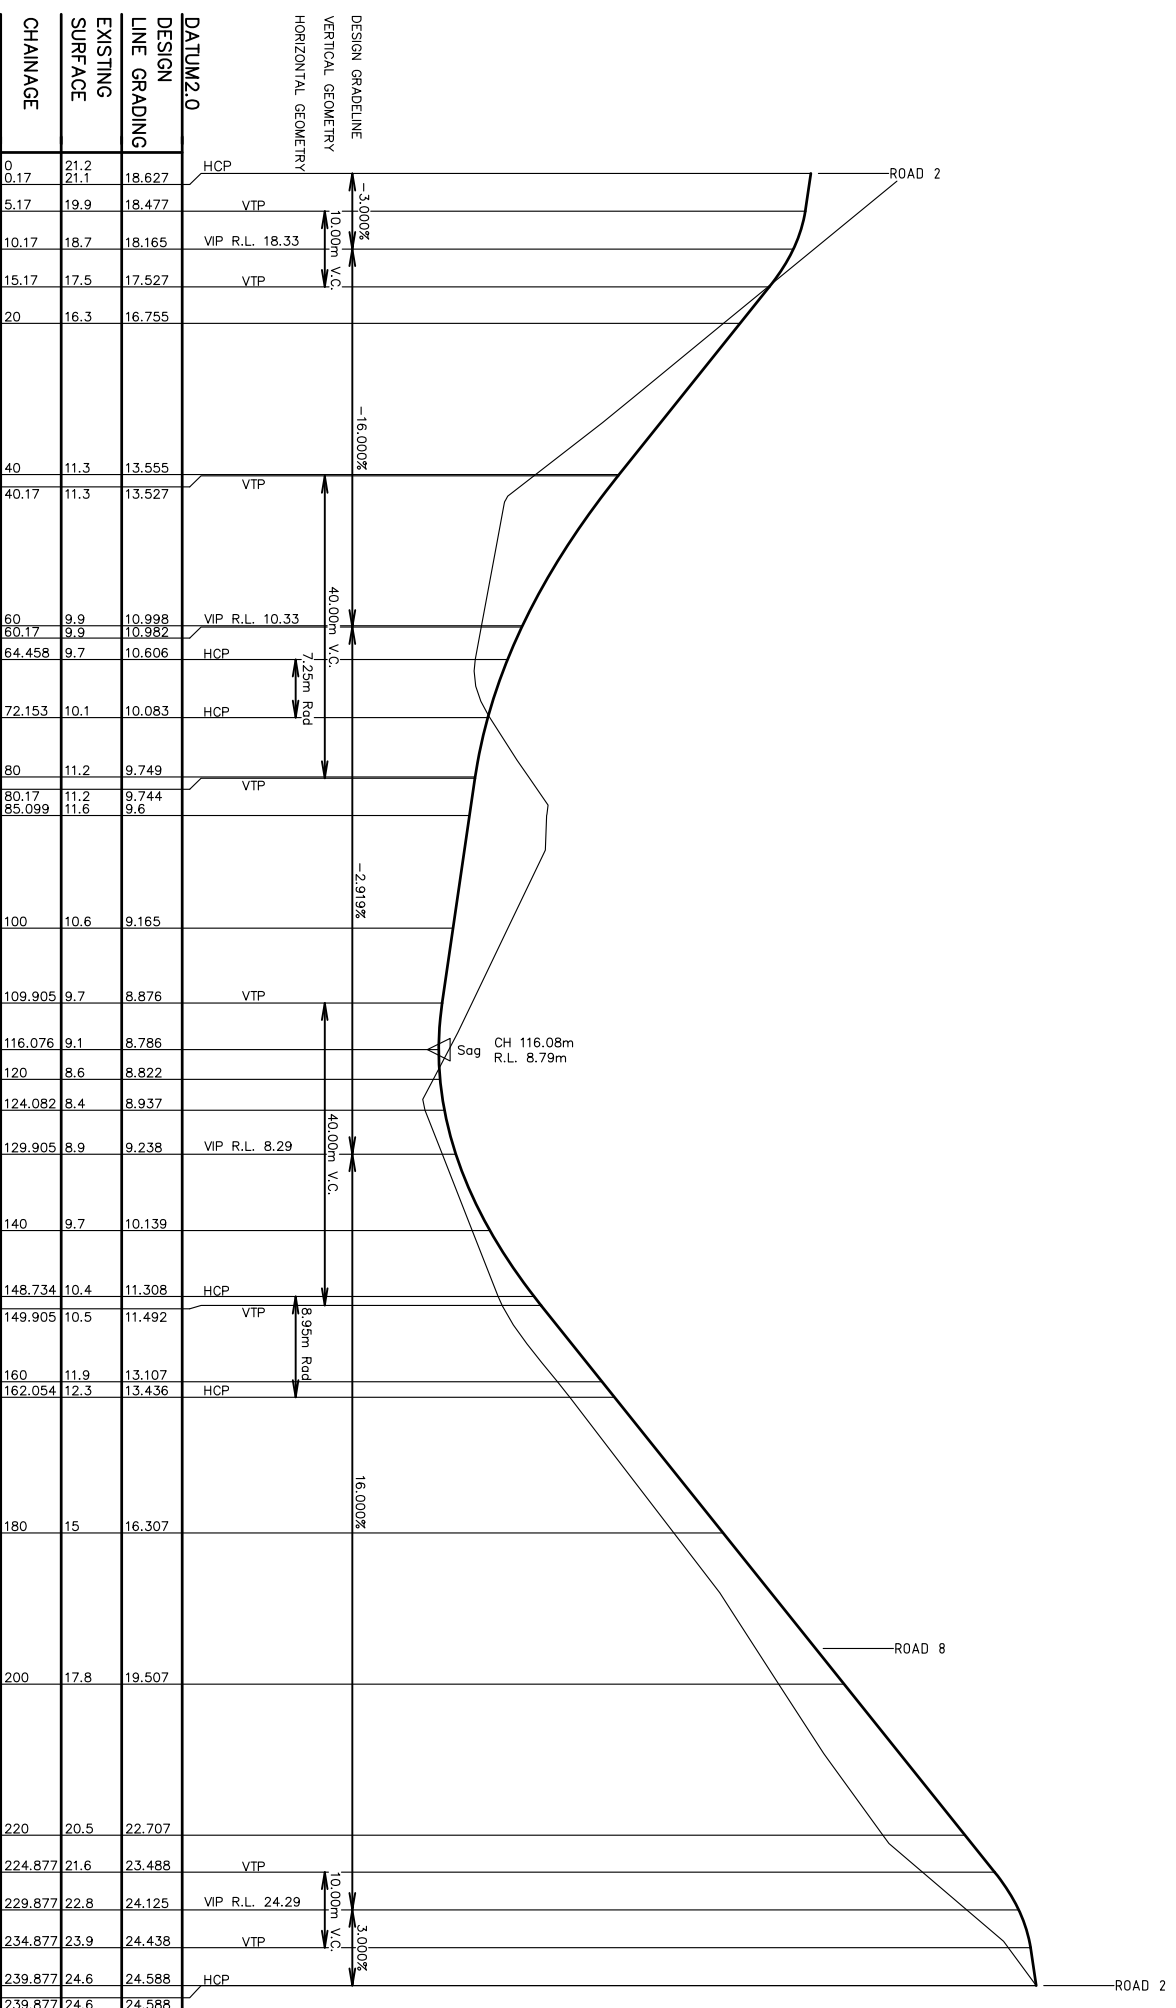


LONGITUDINAL SECTION Road 3
 Horizontal scale 1:500
 Vertical scale 1:100

REVISIONS	
No	Revision
C	ROAD LAYOUT AMENDED
B	ROAD LAYOUT AMENDED
A	Drawn

Monteath & Powys Pty Ltd
 SURVEYING
 PLANNING
 ENGINEERING DESIGN
 PROJECT MANAGEMENT
 ACN 000 861 110
 125 Bull Street Newcastle NSW 2300
 P.O. Box 726 Newcastle NSW 2300
 T 61 2 4926 1388 F 61 2 4929 3475
 E survey@monteathpowys.com.au
 W www.monteathpowys.com.au

<table border="1"> <tr> <td>Drawn</td> <td>M&P</td> <td>Drafted</td> <td>AJM</td> </tr> <tr> <td></td> <td>AJM</td> <td>Checked</td> <td>GMB</td> </tr> </table>	Drawn	M&P	Drafted	AJM		AJM	Checked	GMB	<table border="1"> <tr> <td>Client</td> <td>COAL & ALLIED</td> </tr> <tr> <td>Title</td> <td>MINIMI EAST PRECINCT (STAGE 1) ROAD 3 LONG SECTION</td> </tr> <tr> <td>CAD File:</td> <td>07202AY_2.dwg</td> </tr> <tr> <td>Ref No:</td> <td>07/202</td> </tr> <tr> <td>Date:</td> <td>30/10/2008</td> </tr> </table>	Client	COAL & ALLIED	Title	MINIMI EAST PRECINCT (STAGE 1) ROAD 3 LONG SECTION	CAD File:	07202AY_2.dwg	Ref No:	07/202	Date:	30/10/2008
Drawn	M&P	Drafted	AJM																
	AJM	Checked	GMB																
Client	COAL & ALLIED																		
Title	MINIMI EAST PRECINCT (STAGE 1) ROAD 3 LONG SECTION																		
CAD File:	07202AY_2.dwg																		
Ref No:	07/202																		
Date:	30/10/2008																		

Sheet No. **5/26**
 Revision **C**

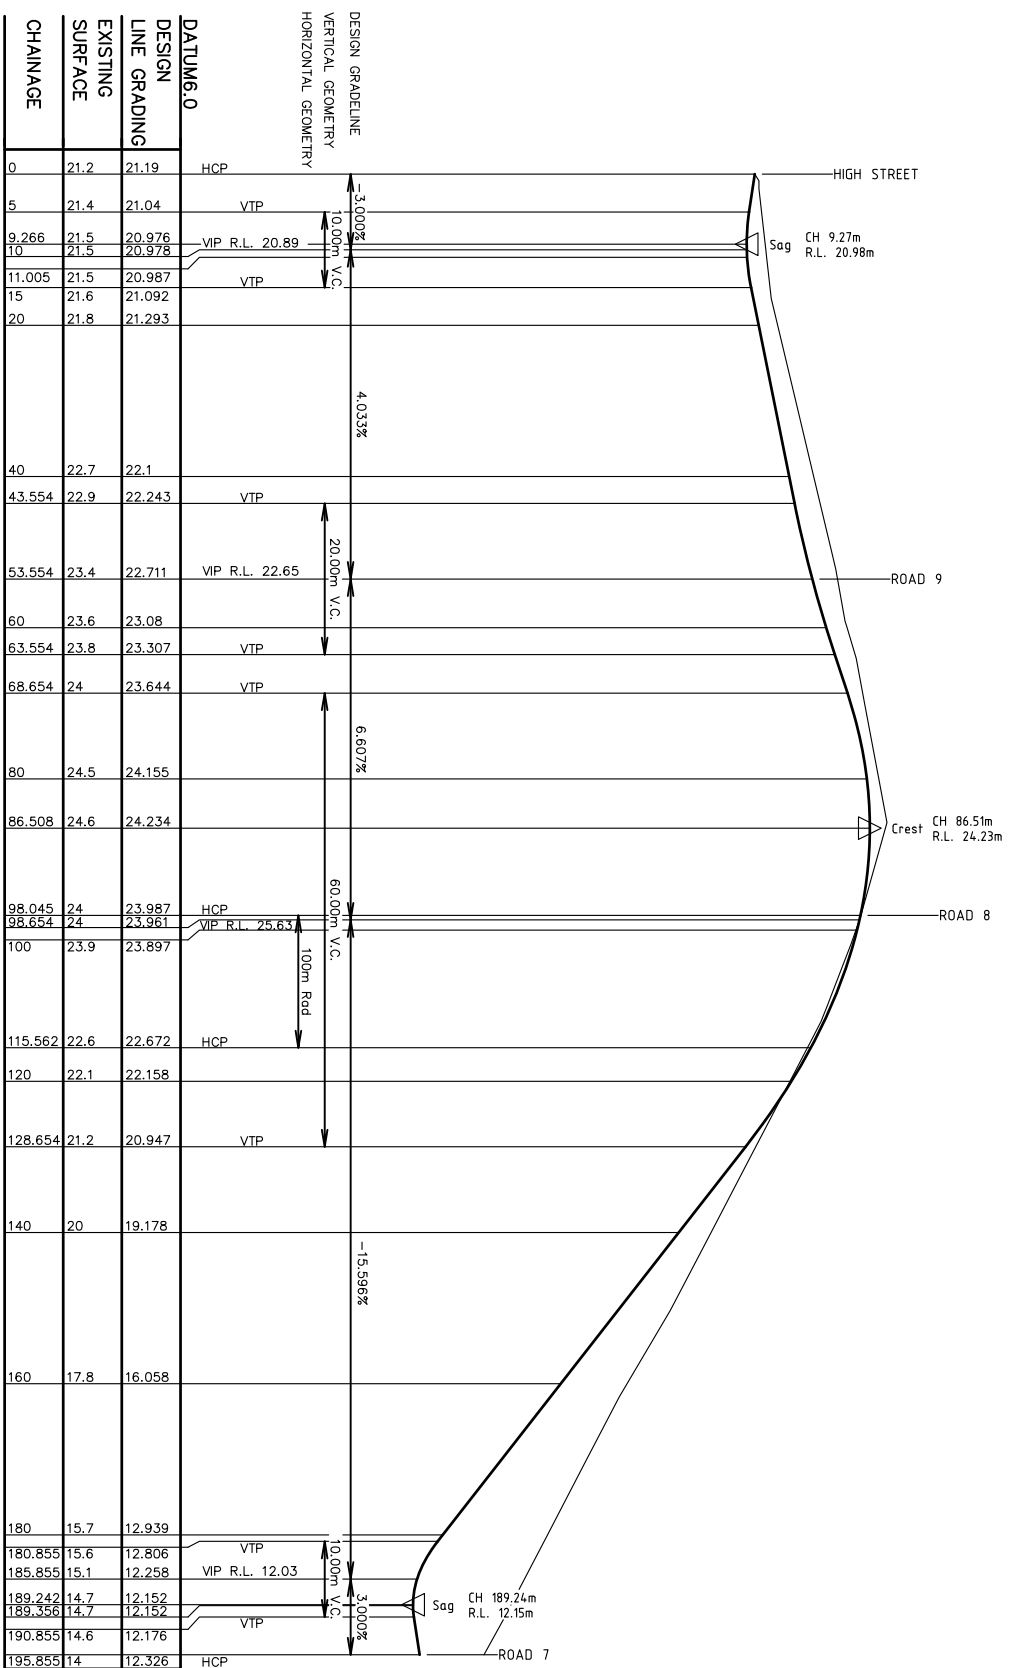

LONGITUDINAL SECTION Road 5
 Horizontal scale 1:500
 Vertical scale 1:100

REVISIONS	No	Revision	Drawn	Date
	C	ROAD LAYOUT AMENDED	MLG	05/01/2011
	B	ROAD LAYOUT AMENDED	AJM	13/01/2008

COPYRIGHT NOTICE:
 THIS DOCUMENT REMAINS THE PROPERTY OF
 MONTETH & POWYS LTD. ©

CONDITIONS OF USE:
 THIS DOCUMENT MAY ONLY BE USED BY THE CLIENT
 FOR THE PURPOSE FOR WHICH IT WAS COMMISSIONED.
 USE OF THE DOCUMENT FOR ANY OTHER PURPOSE
 IS NOT PERMITTED UNLESS PRIOR WRITTEN APPROVAL
 HAS BEEN OBTAINED FROM MONTETH & POWYS PTY LTD.

Monteath & Powys Pty Ltd
 SURVEYING
 ENGINEERING DESIGN
 PROJECT MANAGEMENT

ACN 000 861 110

125 Bull Street Newcastle NSW 2300
 PO Box 726 Newcastle NSW 2300
 T 61 2 4926 1388 F 61 2 4929 3475
 E survey@monteathpowys.com.au
 W www.monteathpowys.com.au

Surveyed	M&P	Drafted	Client
Drawn	AJM	Checked	
		GMB	


Scale @A1:
 @A3:
 DO NOT SCALE

REGISTERED SURVEYOR
 Original Size
A1

CAD File: 07202AY_2.dwg
 Ref No: 07/202
 Date: 30/10/2008

COAL & ALLIED
MINIMI EAST PRECINCT (STAGE 1)
ROAD 5 LONG SECTION

Sheet No.
6/26
 Revision
C

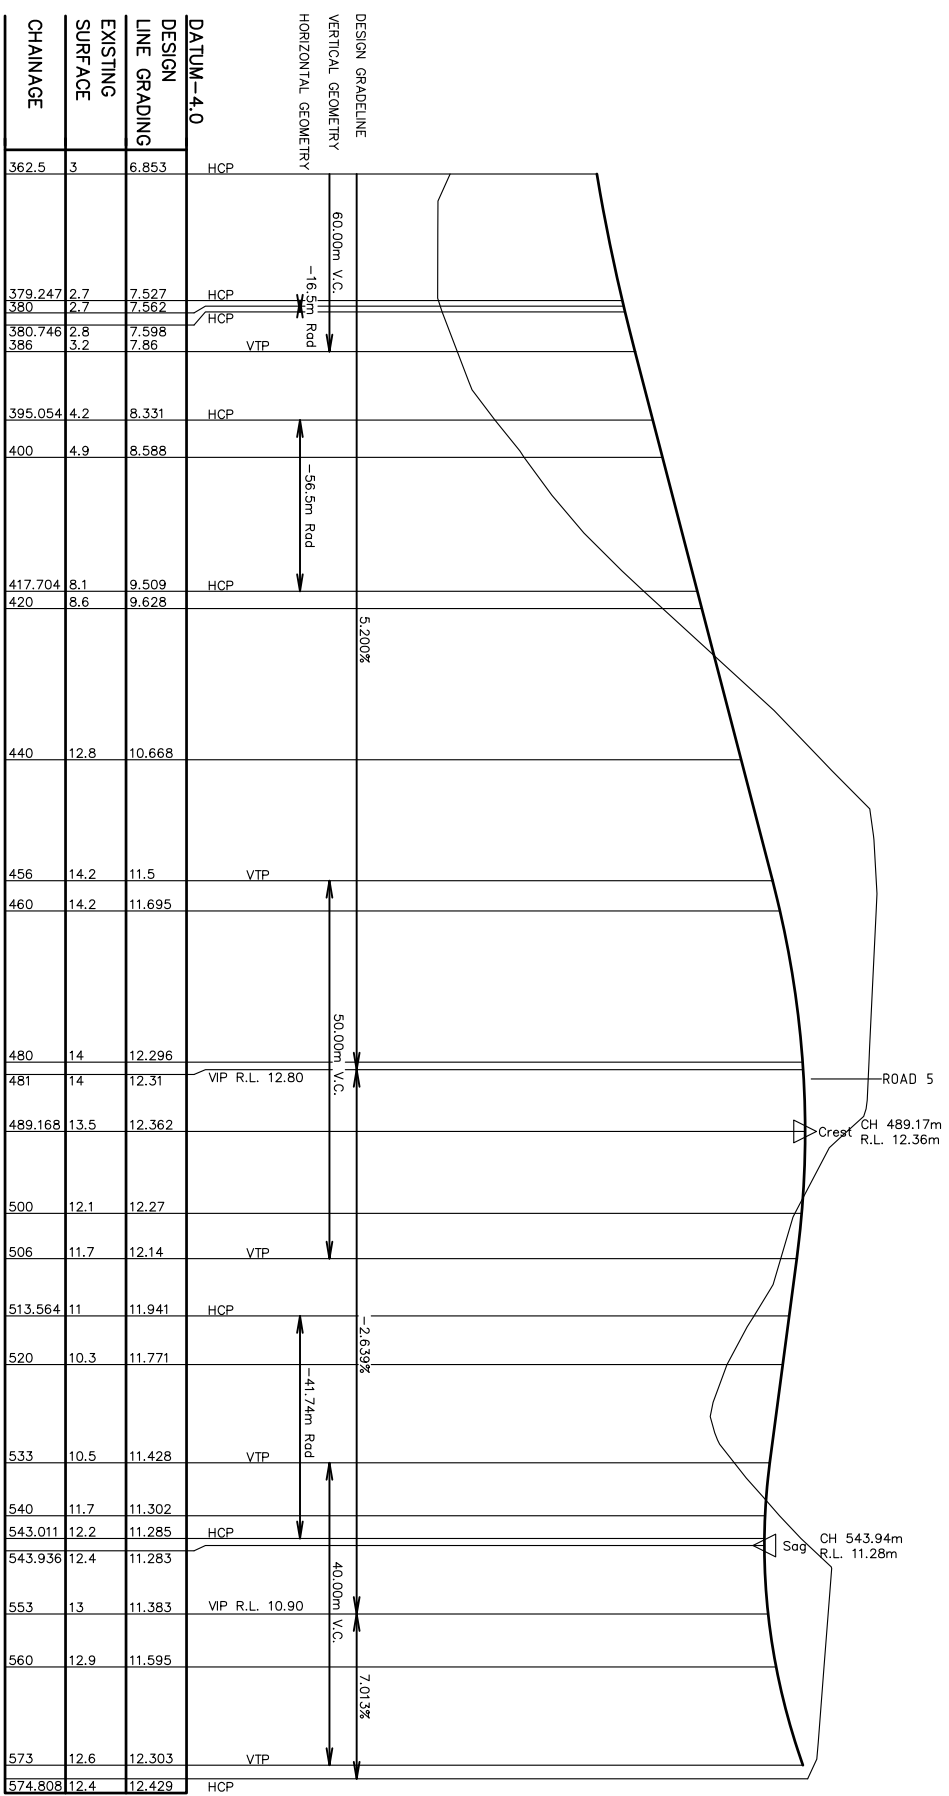

LONGITUDINAL SECTION Road 7
 Horizontal scale 1:500
 Vertical scale 1:100

No	Revision	Date	Drawn
C	ROAD LAYOUT AMENDED	05/01/2011	MLG
B	ROAD LAYOUT AMENDED	13/01/2008	AM
	Revision		

COPYRIGHT NOTICE
 THIS DOCUMENT REMAINS THE PROPERTY OF MONTETH & POWYS LTD. ©

CONDITIONS OF USE.
 THIS DOCUMENT MAY ONLY BE USED BY THE CLIENT FOR THE PURPOSE FOR WHICH IT WAS COMMISSIONED. USE OF THE DOCUMENT FOR ANY OTHER PURPOSE IS NOT PERMITTED UNLESS PRIOR WRITTEN APPROVAL HAS BEEN OBTAINED FROM MONTETH & POWYS PTY LTD.

Monteath & Powys Pty Ltd
 ACN 000 861 110

SURVEYING
PLANNING
ENGINEERING DESIGN
PROJECT MANAGEMENT

125 Bull Street Newcastle NSW 2300
 P.O. Box 726 Newcastle NSW 2300
 T 61 2 4926 1388 F 61 2 4929 3475
 E survey@monteathpowys.com.au
 W www.monteathpowys.com.au


Drawn	M&P	Drafted	Client
AM	AM	AM	

Scale @A1: REGISTERED SURVEYOR
 @A3: Original Size

DO NOT SCALE **A1**

COAL & ALLIED
MINIMI EAST PRECINCT (STAGE 1)
ROAD 7 LONG SECTION

CAD File: 07202AY_2.dwg Ref No: 07/202 Date: 30/10/2008

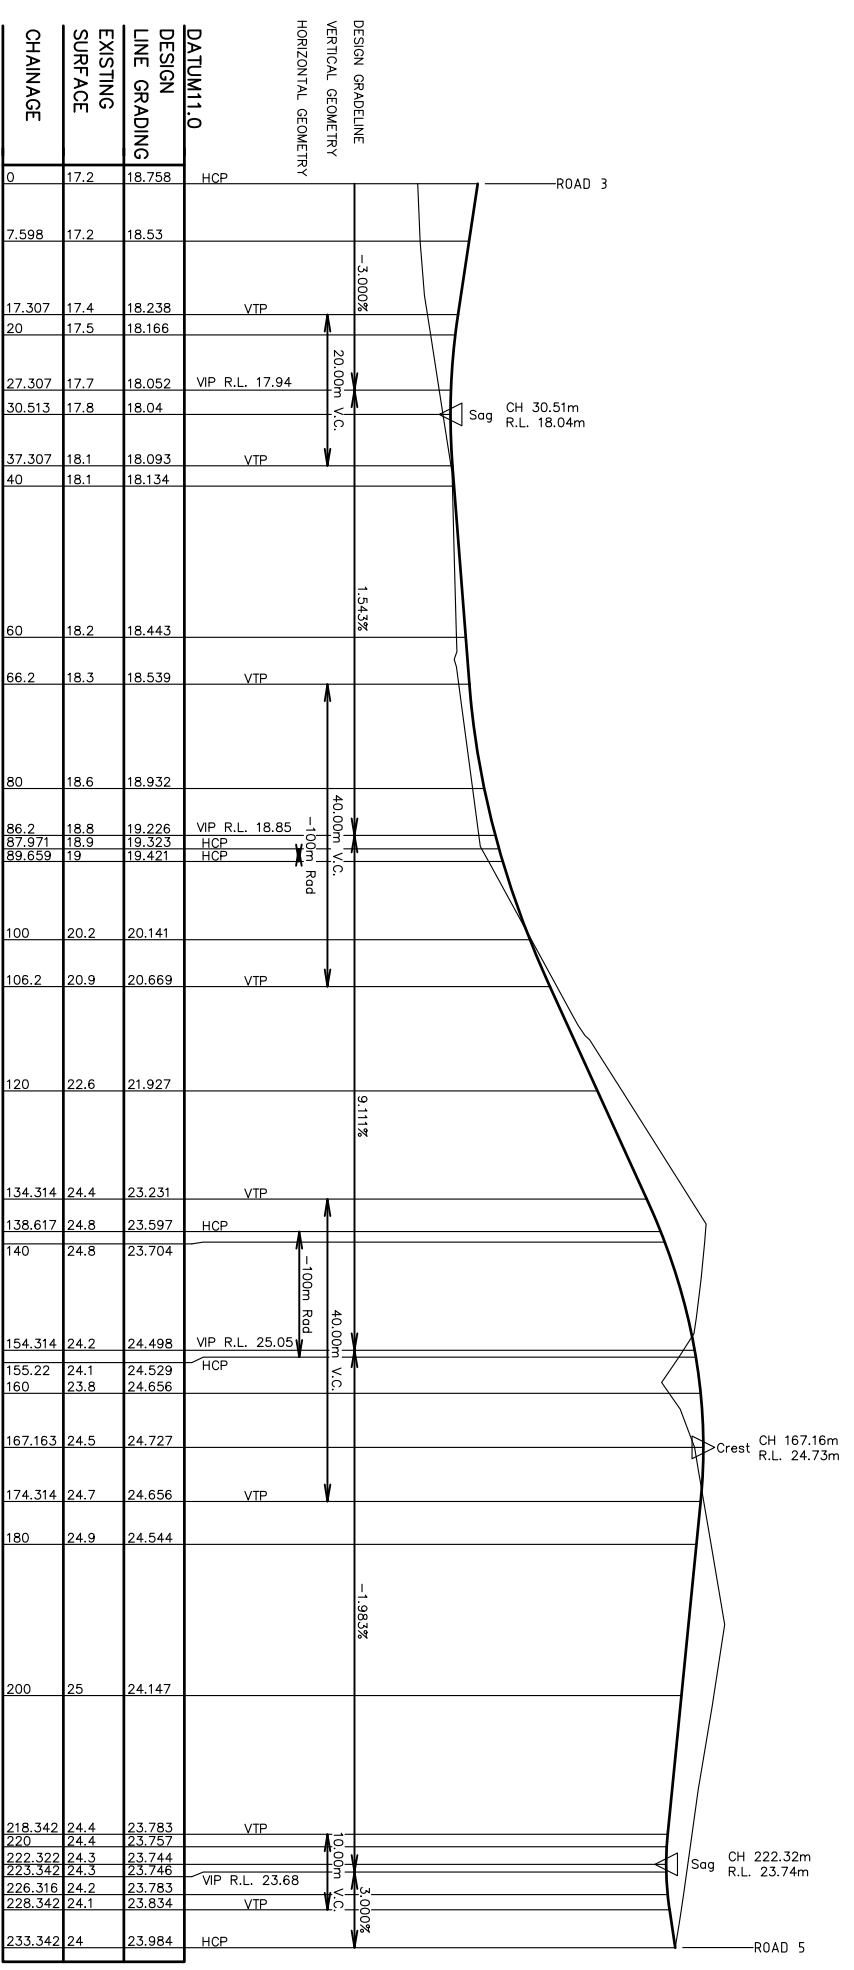


LONGITUDINAL SECTION Road 8
Horizontal scale 1:500
Vertical scale 1:100

REVISIONS		COPYRIGHT NOTICE		SURVEYING		Scales		Client		Sheet No.	
C	ROAD LAYOUT AMENDED	MLG	05/01/2011	THIS DOCUMENT REMAINS THE PROPERTY OF MONTETH & POWYS LTD. ©		Scales @A1: REGISTERED SURVEYOR Original Size @A3: DO NOT SCALE		COAL & ALLIED		9/26	
B	ROAD LAYOUT AMENDED	AMJ	13/01/2008	CONDITIONS OF USE: THIS DOCUMENT MAY ONLY BE USED BY THE CLIENT FOR THE PURPOSE FOR WHICH IT WAS COMMISSIONED. IS NOT PERMITTED UNLESS PRIOR WRITTEN APPROVAL HAS BEEN OBTAINED FROM MONTETH & POWYS PTY LTD.		MIMIMI EAST PRECINCT (STAGE 1) ROAD 8 LONG SECTION		MINIMI EAST PRECINCT (STAGE 1) ROAD 8 LONG SECTION		Revision	
A	ROAD LAYOUT AMENDED	AMJ	13/01/2008	DRAWN BY: MLG		DO NOT SCALE		CAD File: 07202AY_2.dwg		Date: 30/10/2008	
				MONTETH & POWYS LTD.		A1		Ref No: 07/202		C	




125 Bull Street Newcastle NSW 2300
P.O. Box 726 Newcastle NSW 2300
T 61 2 4926 1388 F 61 2 4929 3475
E survey@monteathpowys.com.au
W www.monteathpowys.com.au

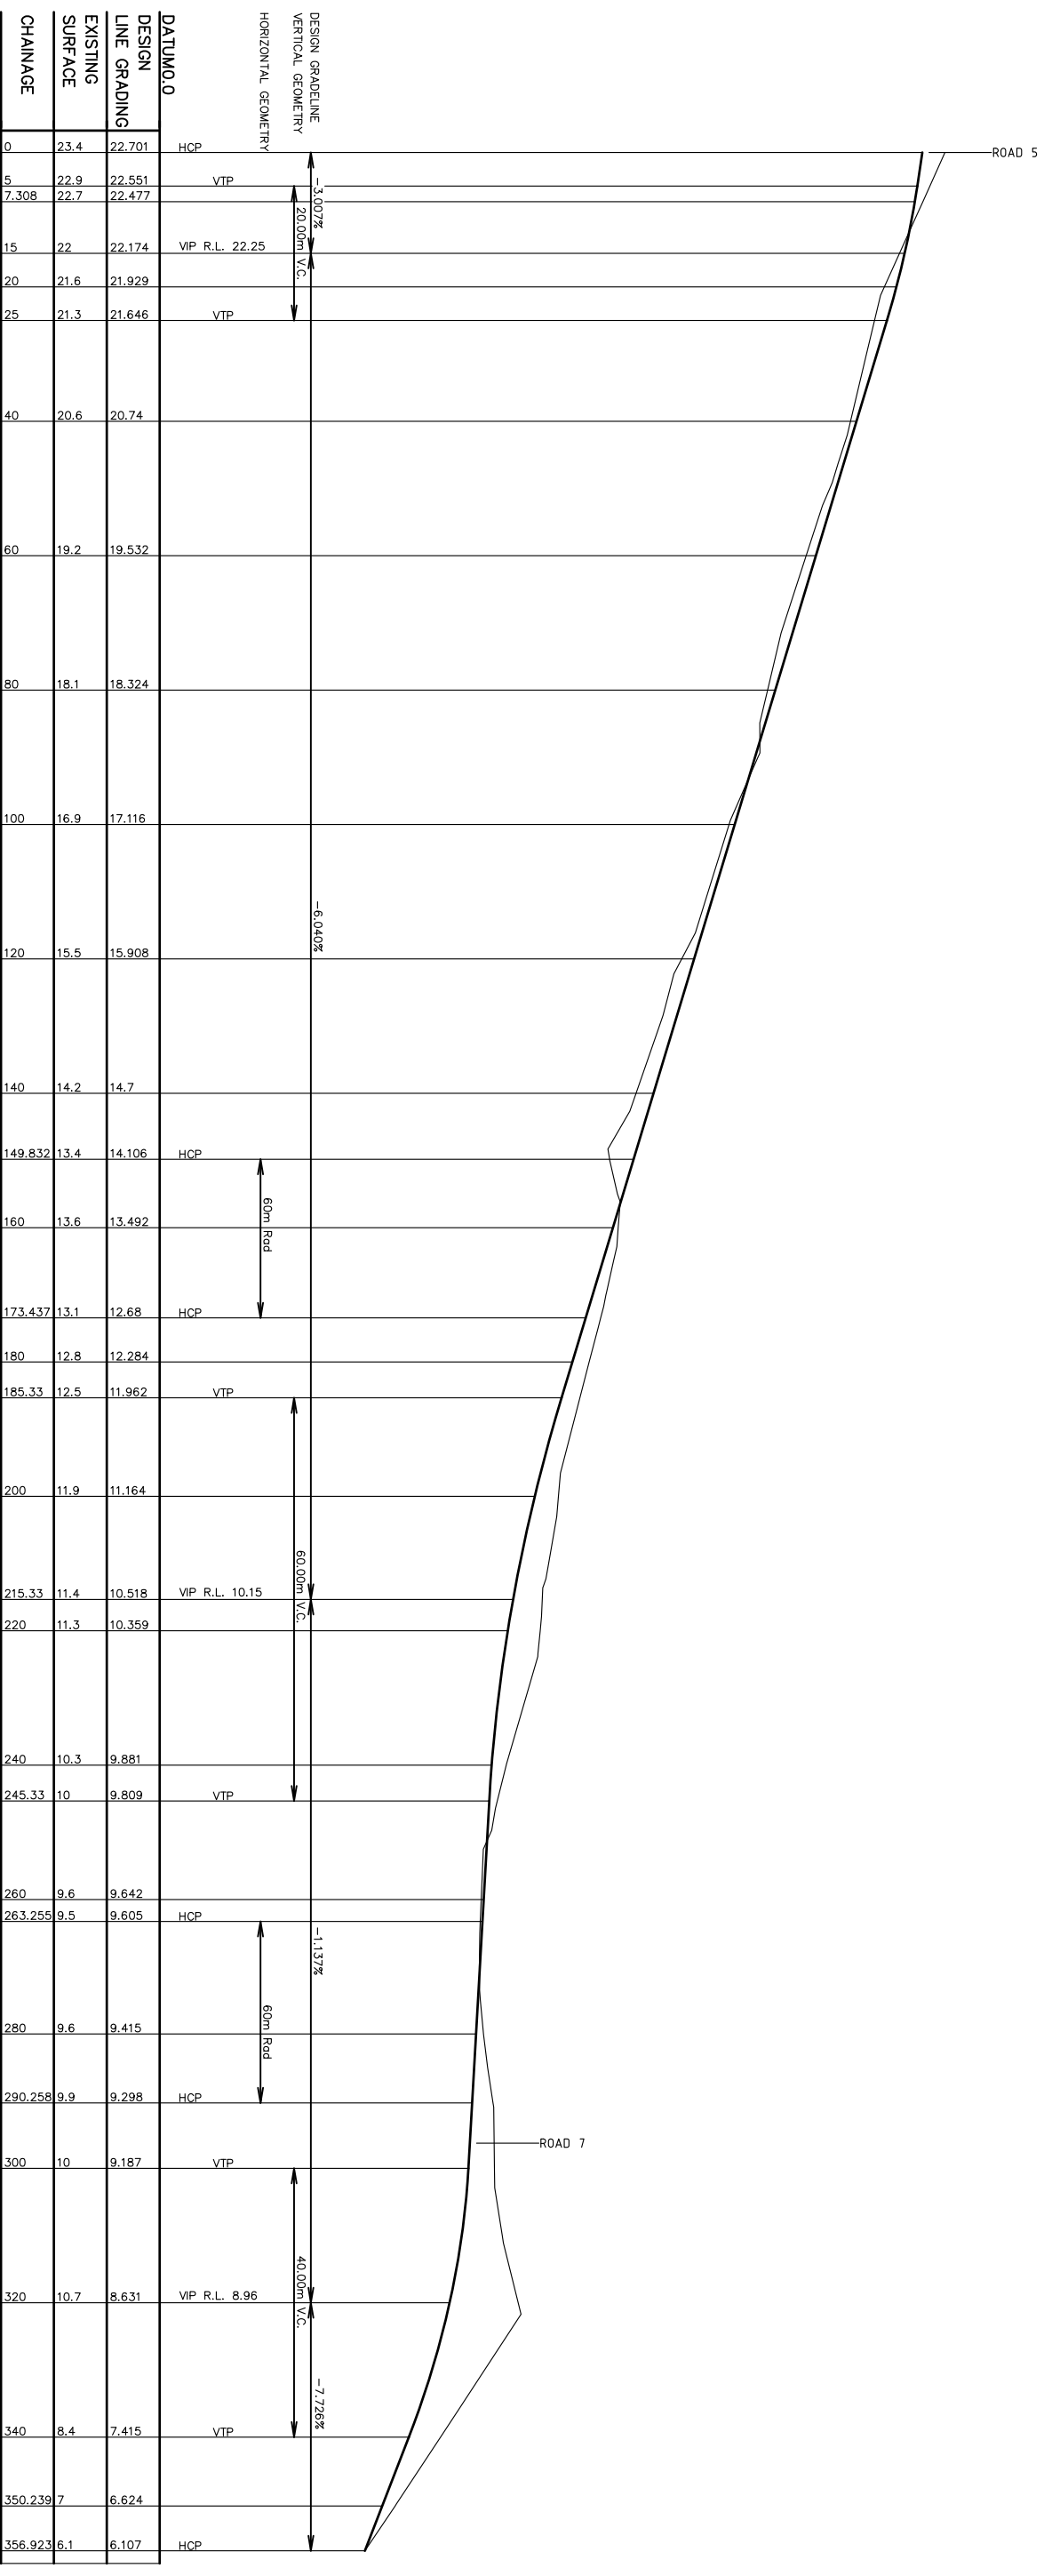

LONGITUDINAL SECTION Road 9
 Horizontal scale 1:500
 Vertical scale 1:100

REVISIONS		COPYRIGHT NOTICE		SURVEYING		SHEET No.	
No	Revision	THIS DOCUMENT REMAINS THE PROPERTY OF MONTATH & POWYS LTD. ©		 SURVEYING ENGINEERING DESIGN PROJECT MANAGEMENT ACN 000 861 110		10/26 Revision	
C	ROAD LAYOUT AMENDED	THIS DOCUMENT MAY ONLY BE USED BY THE CLIENT FOR THE PURPOSE FOR WHICH IT WAS COMMISSIONED. IS NOT PERMITTED UNLESS PRIOR WRITTEN APPROVAL HAS BEEN OBTAINED FROM MONTATH & POWYS PTY LTD.		125 Bull Street Newcastle NSW 2300 P.O. Box 726 Newcastle NSW 2300 T 61 2 4926 1388 F 61 2 4929 3475 E survey@monteathpowys.com.au W www.monteathpowys.com.au		COAL & ALLIED MINIMI EAST PRECINCT (STAGE 1) ROAD 9 LONG SECTION	
B	ROAD LAYOUT AMENDED	CONDITIONS OF USE:		Drawn: AJM Date: 13/01/2008		Client:	
				Scale @A1: @A3:		CAD File: 07202AY_2.dwg Ref No: 07/202 Date: 30/10/2008	
				DO NOT SCALE		Original Size A1	

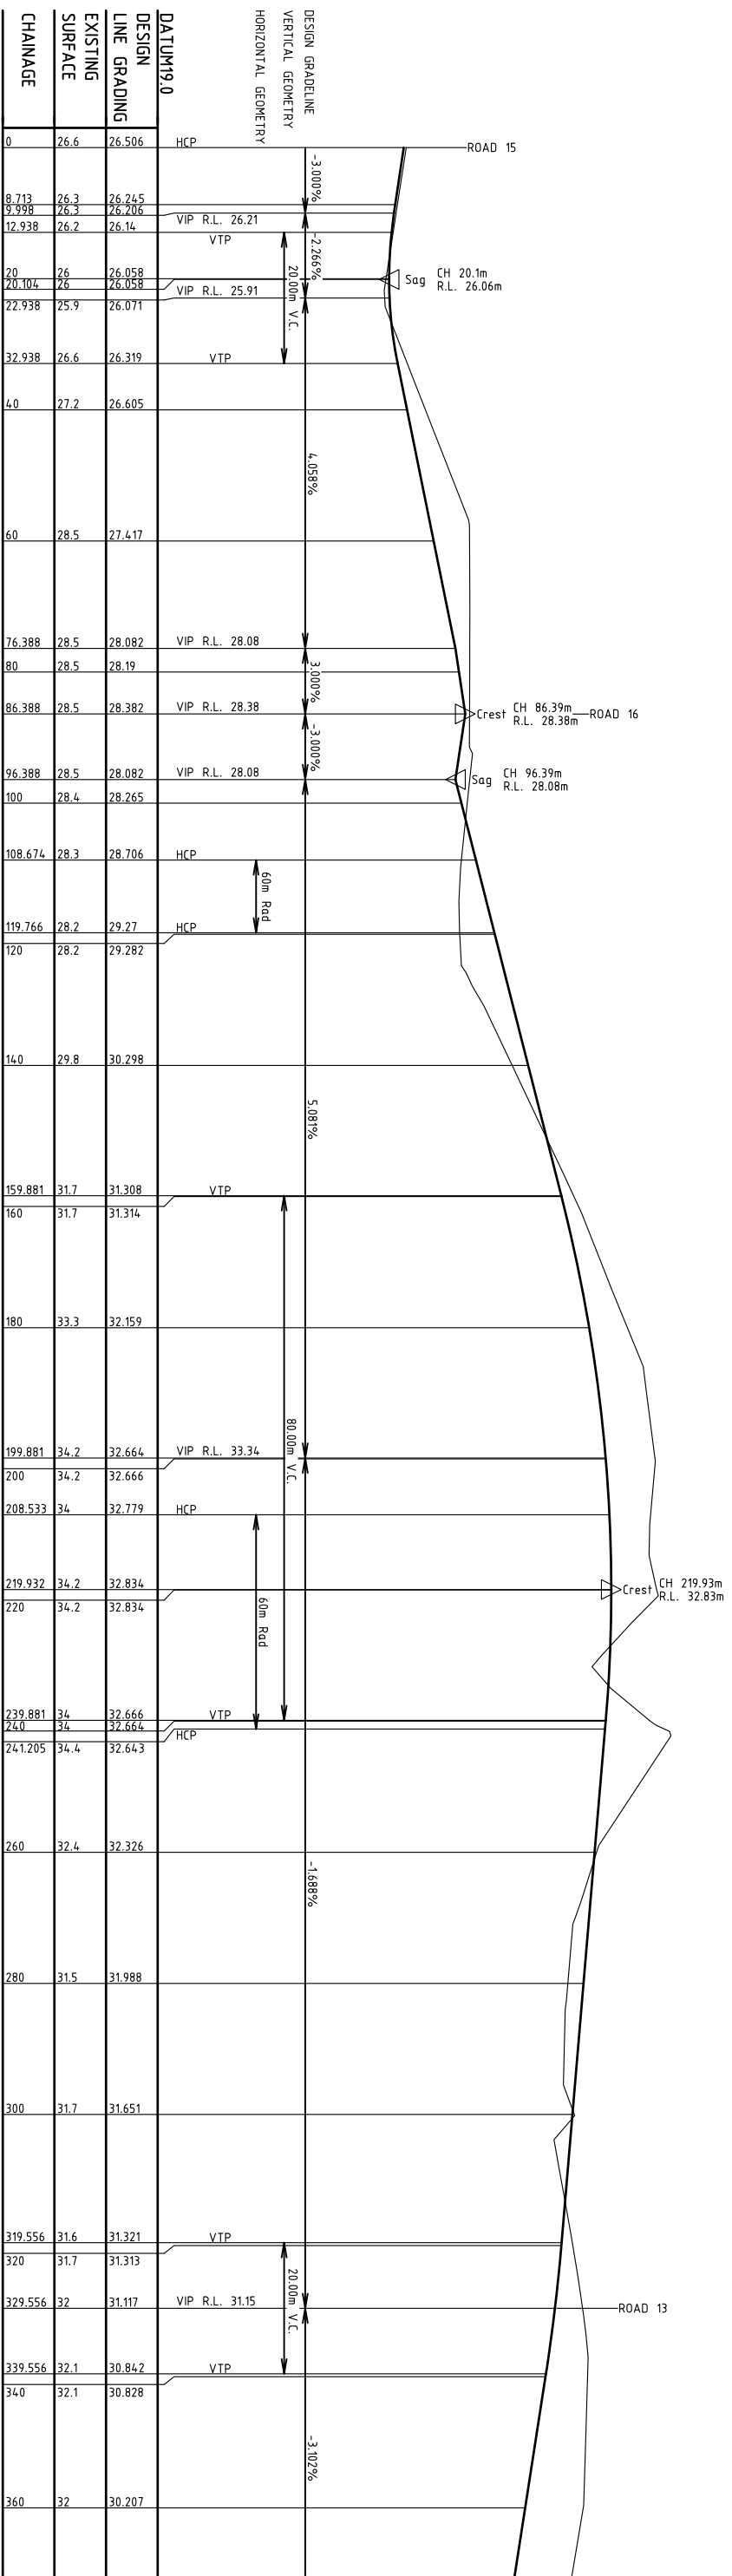

LONGITUDINAL SECTION Road 11
 Horizontal scale 1:500
 Vertical scale 1:100


REVISIONS	
No	Revision
C	ROAD LAYOUT AMENDED
B	ROAD LAYOUT AMENDED
A	Revision

Monteath & Powys Pty Ltd
 SURVEYING
 ENGINEERING DESIGN
 PROJECT MANAGEMENT

ACN 000 861 110

125 Bull Street Newcastle NSW 2300
 PO Box 726 Newcastle NSW 2300
 T 61 2 4926 1388 F 61 2 4929 3475
 E survey@monteathpowys.com.au
 W www.monteathpowys.com.au

Surveyed	M&P	Drafted	AJM	Client	COAL & ALLIED MINIMI EAST PRECINCT (STAGE 1) ROAD 11 LONG SECTION
Drawn	AJM	Checked	GMB	Title	
REGISTERED SURVEYOR				CAD File:	07202AY_2.dwg
Scale @A1:				Ref No:	07/202
DO NOT SCALE				Date:	30/10/2008
A1				Sheet No.	12/26
				Revision	C

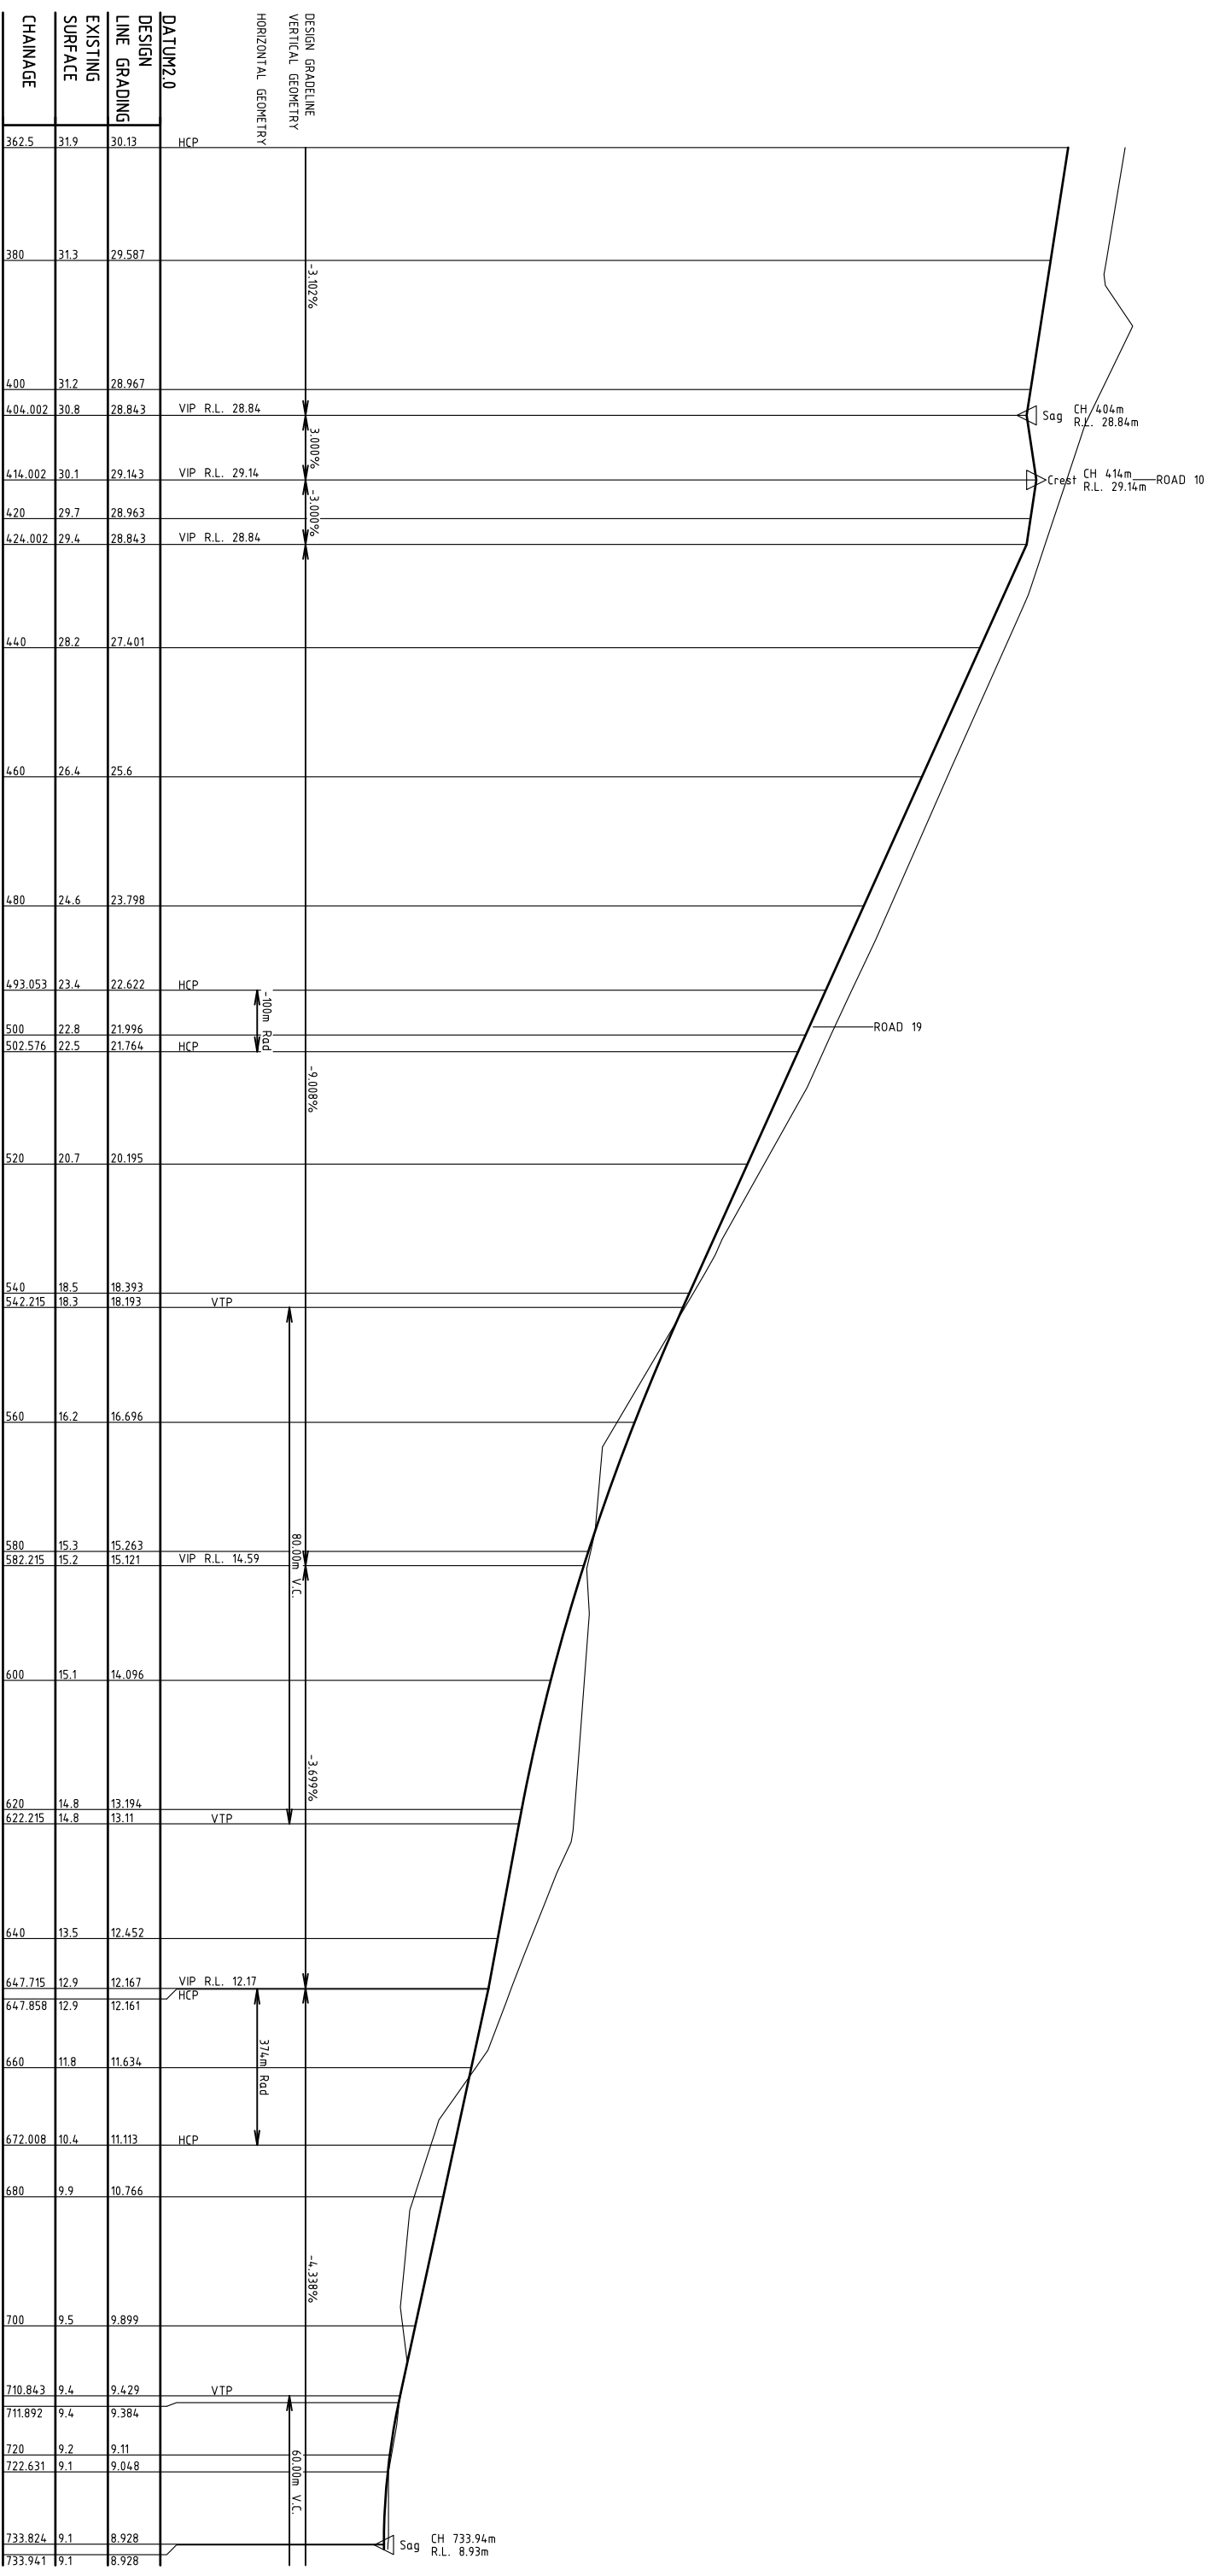


LONGITUDINAL SECTION Road 11
 Horizontal scale 1:500
 Vertical scale 1:100

REVISIONS	
No	Revision
C	ROAD LAYOUT AMENDED
B	ROAD LAYOUT AMENDED
A	ROAD LAYOUT AMENDED

SURVEYING
 PLANNING
 ENGINEERING DESIGN
 PROJECT MANAGEMENT
 ACN 000 861 110
 125 Bull Street Newcastle NSW 2300
 PO Box 726 Newcastle NSW 2300
 T 61 2 4926 1388 F 61 2 4929 3475
 E survey@monteathpowys.com.au
 W www.monteathpowys.com.au

Surveyed M&P Drawn AJM	Drafted AJM Checked GMB	Client COAL & ALLIED MINIMI EAST PRECINCT (STAGE 1) ROAD 11 LONG SECTION	Sheet No. 13/26
Scale @A1: @A3:	REGISTERED SURVEYOR A1	CAD File: 07202AY_2.dwg Ref No: 07/202 Date: 30/10/2008	Revision C

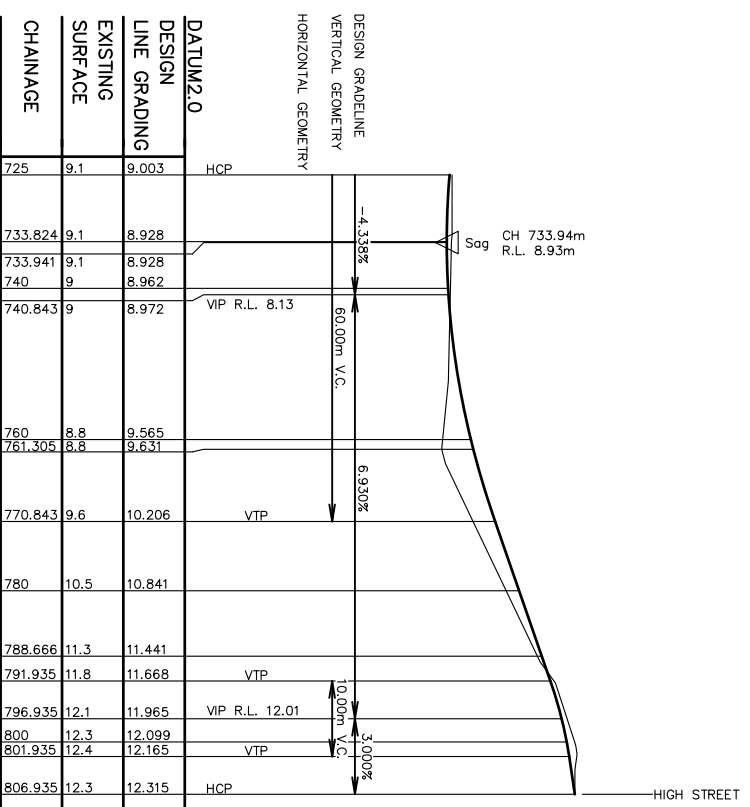


LONGITUDINAL SECTION Road 11
 Horizontal scale 1:500
 Vertical scale 1:100

No	Revision	Drawn	Date
C	ROAD LAYOUT AMENDED	MLG	05/01/2011
B	ROAD LAYOUT AMENDED	AJM	13/01/2008
A	Revision		

Monteath & Powys Pty Ltd
 SURVEYING
 ENGINEERING DESIGN
 PROJECT MANAGEMENT
 ACN 000 861 110
 125 Bull Street Newcastle NSW 2300
 PO Box 726 Newcastle NSW 2300
 T 61 2 4926 1388 F 61 2 4929 3475
 E survey@monteathpowys.com.au
 W www.monteathpowys.com.au

Surveyed	M&P	Drafted	AJM	Client	COAL & ALLIED
Drawn	AJM	Checked	GMB	Title	MINIMI EAST PRECINCT (STAGE 1) ROAD 11 LONG SECTION
Scale @A1:		REGISTERED SURVEYOR	Original Size	CAD File:	07202AY_2.dwg
DO NOT SCALE			A1	Ref No:	07/202
				Date:	30/10/2008

Sheet No. **14/26**
 Revision **C**

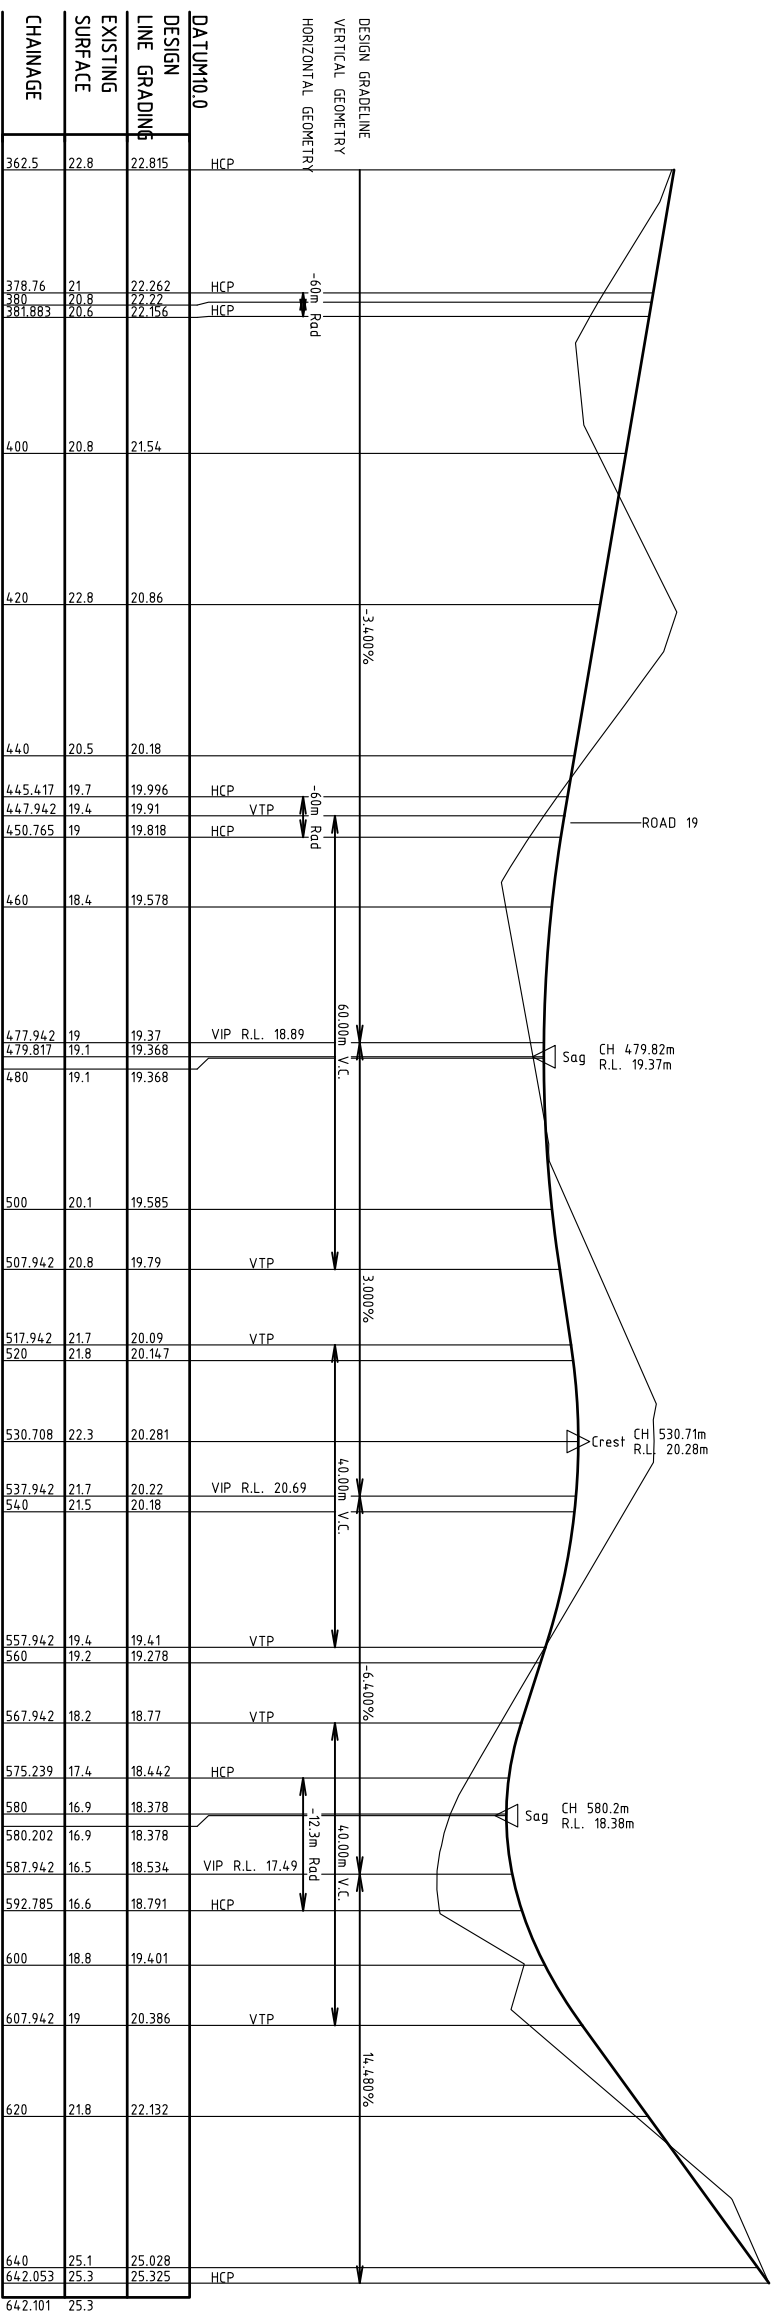

LONGITUDINAL SECTION Road 12
 Horizontal scale 1:500
 Vertical scale 1:100

REVISIONS		No	Revision	Drawn	Date
C	ROAD LAYOUT AMENDED		MLG		05/01/2011
B	ROAD LAYOUT AMENDED		AJM		13/01/2008


Monteath & Powys Pty Ltd
 SURVEYING
 PLANNING
 ENGINEERING DESIGN
 PROJECT MANAGEMENT

ACN 000 861 110

125 Bull Street Newcastle NSW 2300
 P.O. Box 726 Newcastle NSW 2300
 T 61 2 4926 1388 F 61 2 4929 3475
 E survey@monteathpowys.com.au
 W www.monteathpowys.com.au

Surveyed	M&P	Drafted	AJM	Client	
Drawn	AJM	Checked	GMB	Title	
REGISTERED SURVEYOR				MINIMI EAST PRECINCT (STAGE 1)	
Scale @A1 : @A3 : DO NOT SCALE				ROAD 12 LONG SECTION	
A1				CAD File :	07202AY_2.dwg
				Ref No :	07/202
				Date :	30/10/2008

Sheet No. **16/26**
 Revision **C**

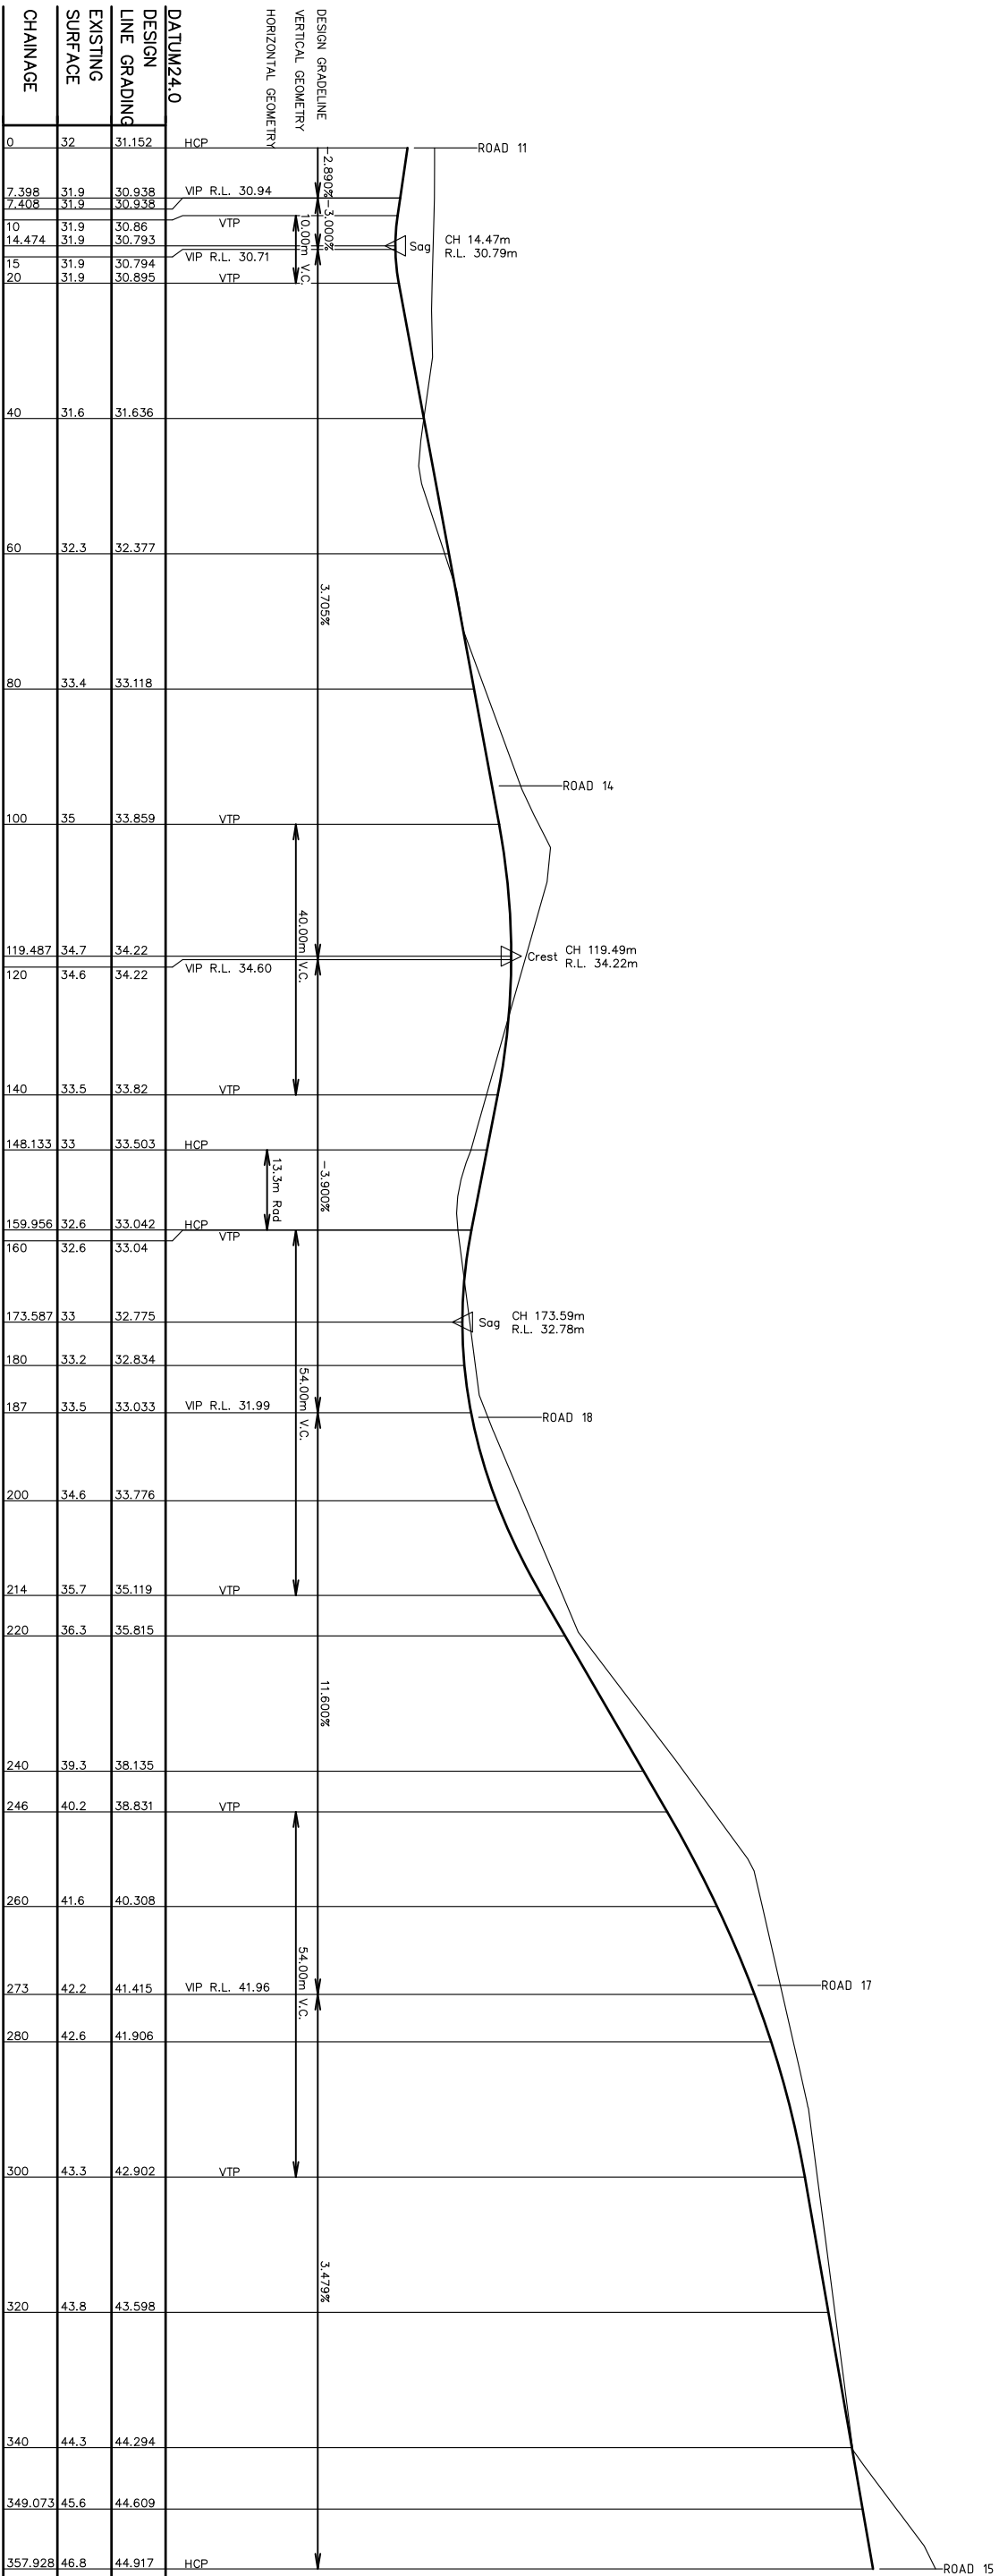


LONGITUDINAL SECTION Road 13
 Horizontal scale 1:500
 Vertical scale 1:100

REVISIONS	
No	Revision
C	ROAD LAYOUT AMENDED
B	ROAD LAYOUT AMENDED
A	Revision

Monteath & Powys Pty Ltd
 SURVEYING
 ENGINEERING DESIGN
 PROJECT MANAGEMENT
 ACN 000 861 110
 125 Bull Street Newcastle NSW 2300
 P.O. Box 726 Newcastle NSW 2300
 T 61 2 4926 1388 F 61 2 4929 3475
 E survey@monteathpowys.com.au
 W www.monteathpowys.com.au

Surveyed	M&P	Drafted	AJM	Client	
Drawn	AJM	Checked	GMB	Title	
REGISTERED SURVEYOR				CAD File: 07202AY_2.dwg	
Scale @A1: @A3:				Ref No: 07/202	
DO NOT SCALE				Date: 30/10/2008	
A1				MINIMI EAST PRECINCT (STAGE 1) ROAD 13 LONG SECTION	

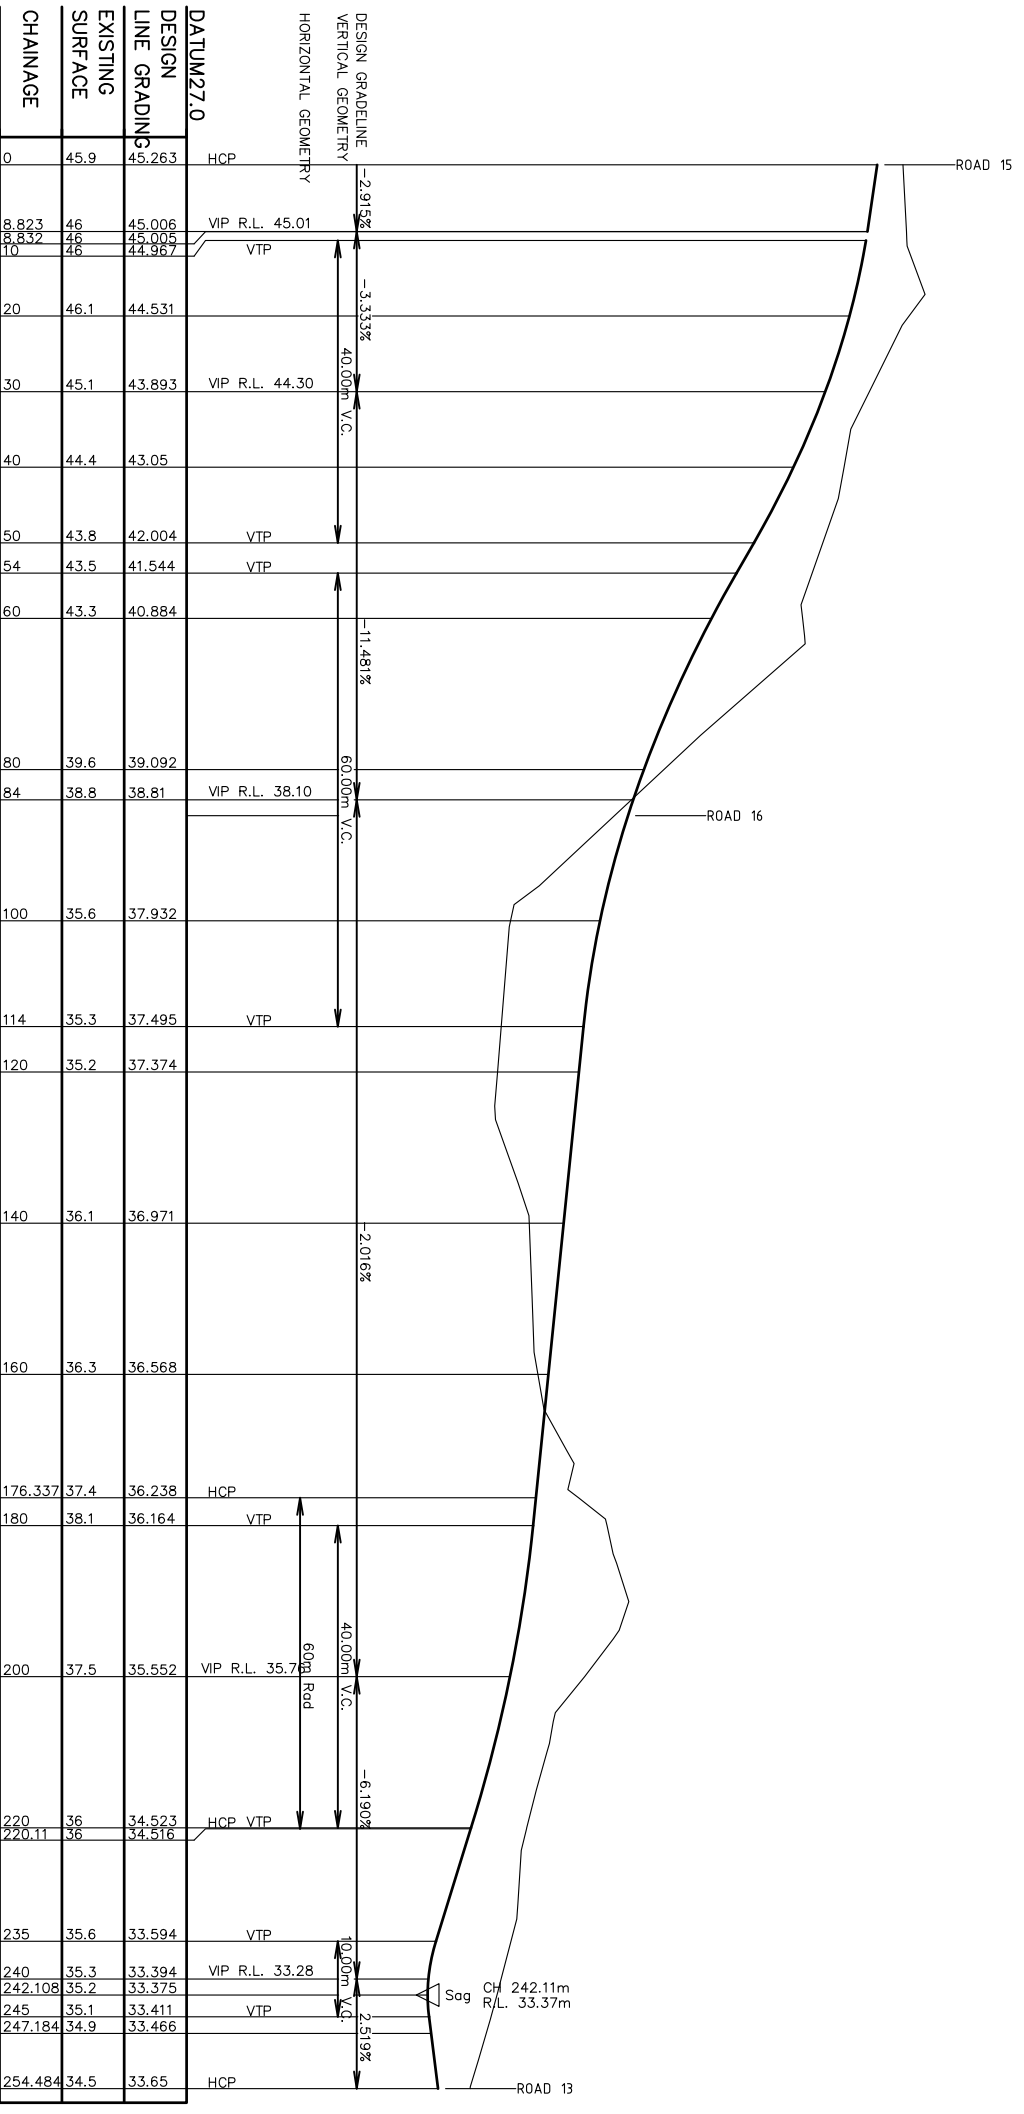

LONGITUDINAL SECTION Road 14
 Horizontal scale 1:500
 Vertical scale 1:100


REVISIONS	
No	Revision
C	ROAD LAYOUT AMENDED
B	ROAD LAYOUT AMENDED
A	ROAD LAYOUT AMENDED

Monteath & Powys Pty Ltd
 SURVEYING
 ENGINEERING DESIGN
 PROJECT MANAGEMENT
 ACN 000 861 110
 125 Bull Street Newcastle NSW 2300
 P.O. Box 726 Newcastle NSW 2300
 T 61 2 4926 1388 F 61 2 4929 3475
 E survey@monteathpowys.com.au
 W www.monteathpowys.com.au

Drawn	M&P	Drafted	AJM
Checked	AJM	Checked	GMB
Scale @A1:	REGISTERED SURVEYOR	Original Size	
DO NOT SCALE		A1	


Client: **COAL & ALLIED**
 Title: **MINIMI EAST PRECINCT (STAGE 1) ROAD 14 LONG SECTION**
 CAD File: 07202AY_2.dwg
 Ref No: 07/202
 Date: 30/10/2008

Sheet No. **18/26**
 Revision **C**

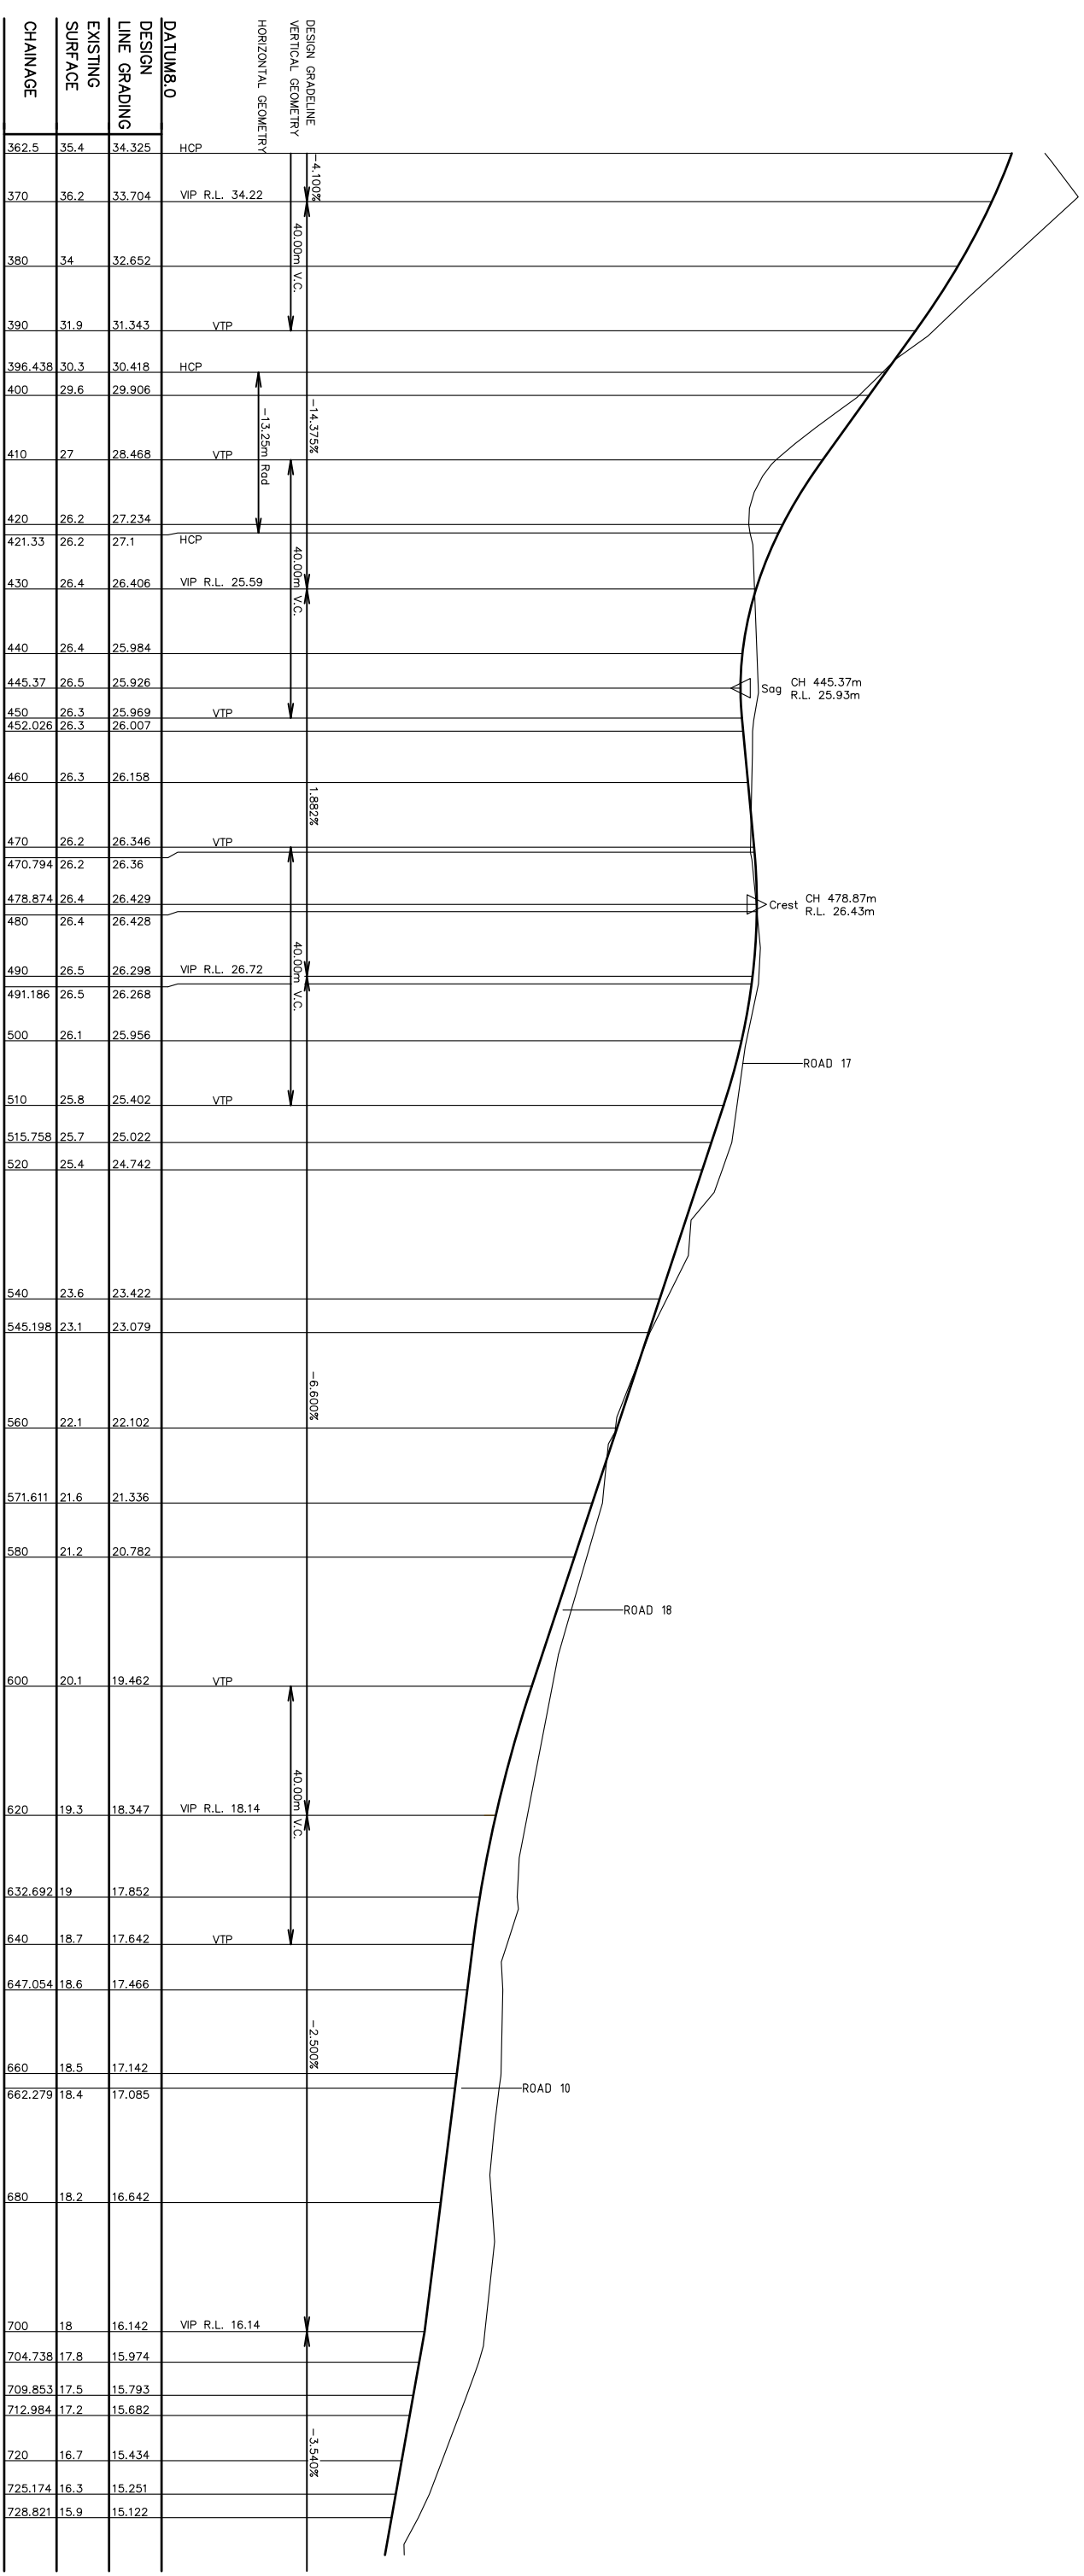

LONGITUDINAL SECTION Road 15
 Horizontal scale 1:500
 Vertical scale 1:100

REVISIONS		COPYRIGHT NOTICE		CONDITIONS OF USE	
No	Revision	THIS DOCUMENT REMAINS THE PROPERTY OF MONTATH & POWYS PTY LTD. ©		THIS DOCUMENT MAY ONLY BE USED BY THE CLIENT FOR THE PURPOSE FOR WHICH IT WAS COMMISSIONED. IT IS NOT PERMITTED TO BE REPRODUCED OR TRANSMITTED IN ANY FORM OR BY ANY MEANS, ELECTRONIC OR MECHANICAL, INCLUDING PHOTOCOPYING, RECORDING, OR BY ANY INFORMATION STORAGE AND RETRIEVAL SYSTEM, WITHOUT THE WRITTEN PERMISSION OF MONTATH & POWYS PTY LTD.	
C	ROAD LAYOUT AMENDED	MLG	05/01/2011		
B	ROAD LAYOUT AMENDED	AM	13/01/2008		
A					




Monteath & Powys
Pty Ltd

ACN 000 861 110

125 Bull Street Newcastle NSW 2300
 P.O. Box 726 Newcastle NSW 2300
 T 61 2 4926 1388 F 61 2 4929 3475
 E survey@monteathpowys.com.au
 W www.monteathpowys.com.au

SURVEYING
 PLANNING
 ENGINEERING DESIGN
 PROJECT MANAGEMENT

Surveyed	M&P	Drafted	A.I.M.	Client	COAL & ALLIED MINIMI EAST PRECINCT (STAGE 1) ROAD 15 LONG SECTION
Drawn	AM	Checked	GMB	Title	
Scale @A1: @A3:				CAD File: 07202AY_2.dwg	
DO NOT SCALE				A1	Ref No: 07/202
				Date: 30/10/2008	Sheet No. 20/26

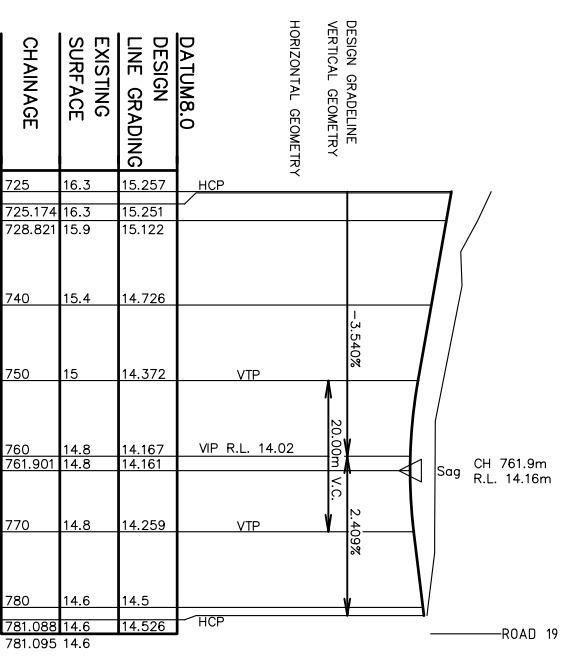

LONGITUDINAL SECTION Road 15
Horizontal scale 1:500
Vertical scale 1:100


No	Revision	Drawn	Date
C	ROAD LAYOUT AMENDED	MLG	05/01/2011
B	ROAD LAYOUT AMENDED	AJM	13/01/2008
A	Revision		

Monteath & Powys Pty Ltd
ACN 000 861 110

SURVEYING
PLANNING
ENGINEERING DESIGN
PROJECT MANAGEMENT

125 Bull Street Newcastle NSW 2300
PO Box 726 Newcastle NSW 2300
T 61 2 4926 1388 F 61 2 4929 3475
E survey@monteathpowys.com.au
W www.monteathpowys.com.au

Surveyed	M&P	Drafted	AJM	Client	COAL & ALLIED
Drawn	AJM	Checked	GMB	MINIMI EAST PRECINCT (STAGE 1) ROAD 15 LONG SECTION	
Scale @A1:	REGISTERED SURVEYOR	Original Size	A1	CAD File: 07202AY_2.dwg	Ref No: 07/202
Scale @A3:	DO NOT SCALE			Date: 30/10/2008	
Sheet No.	21/26	Revision	C		

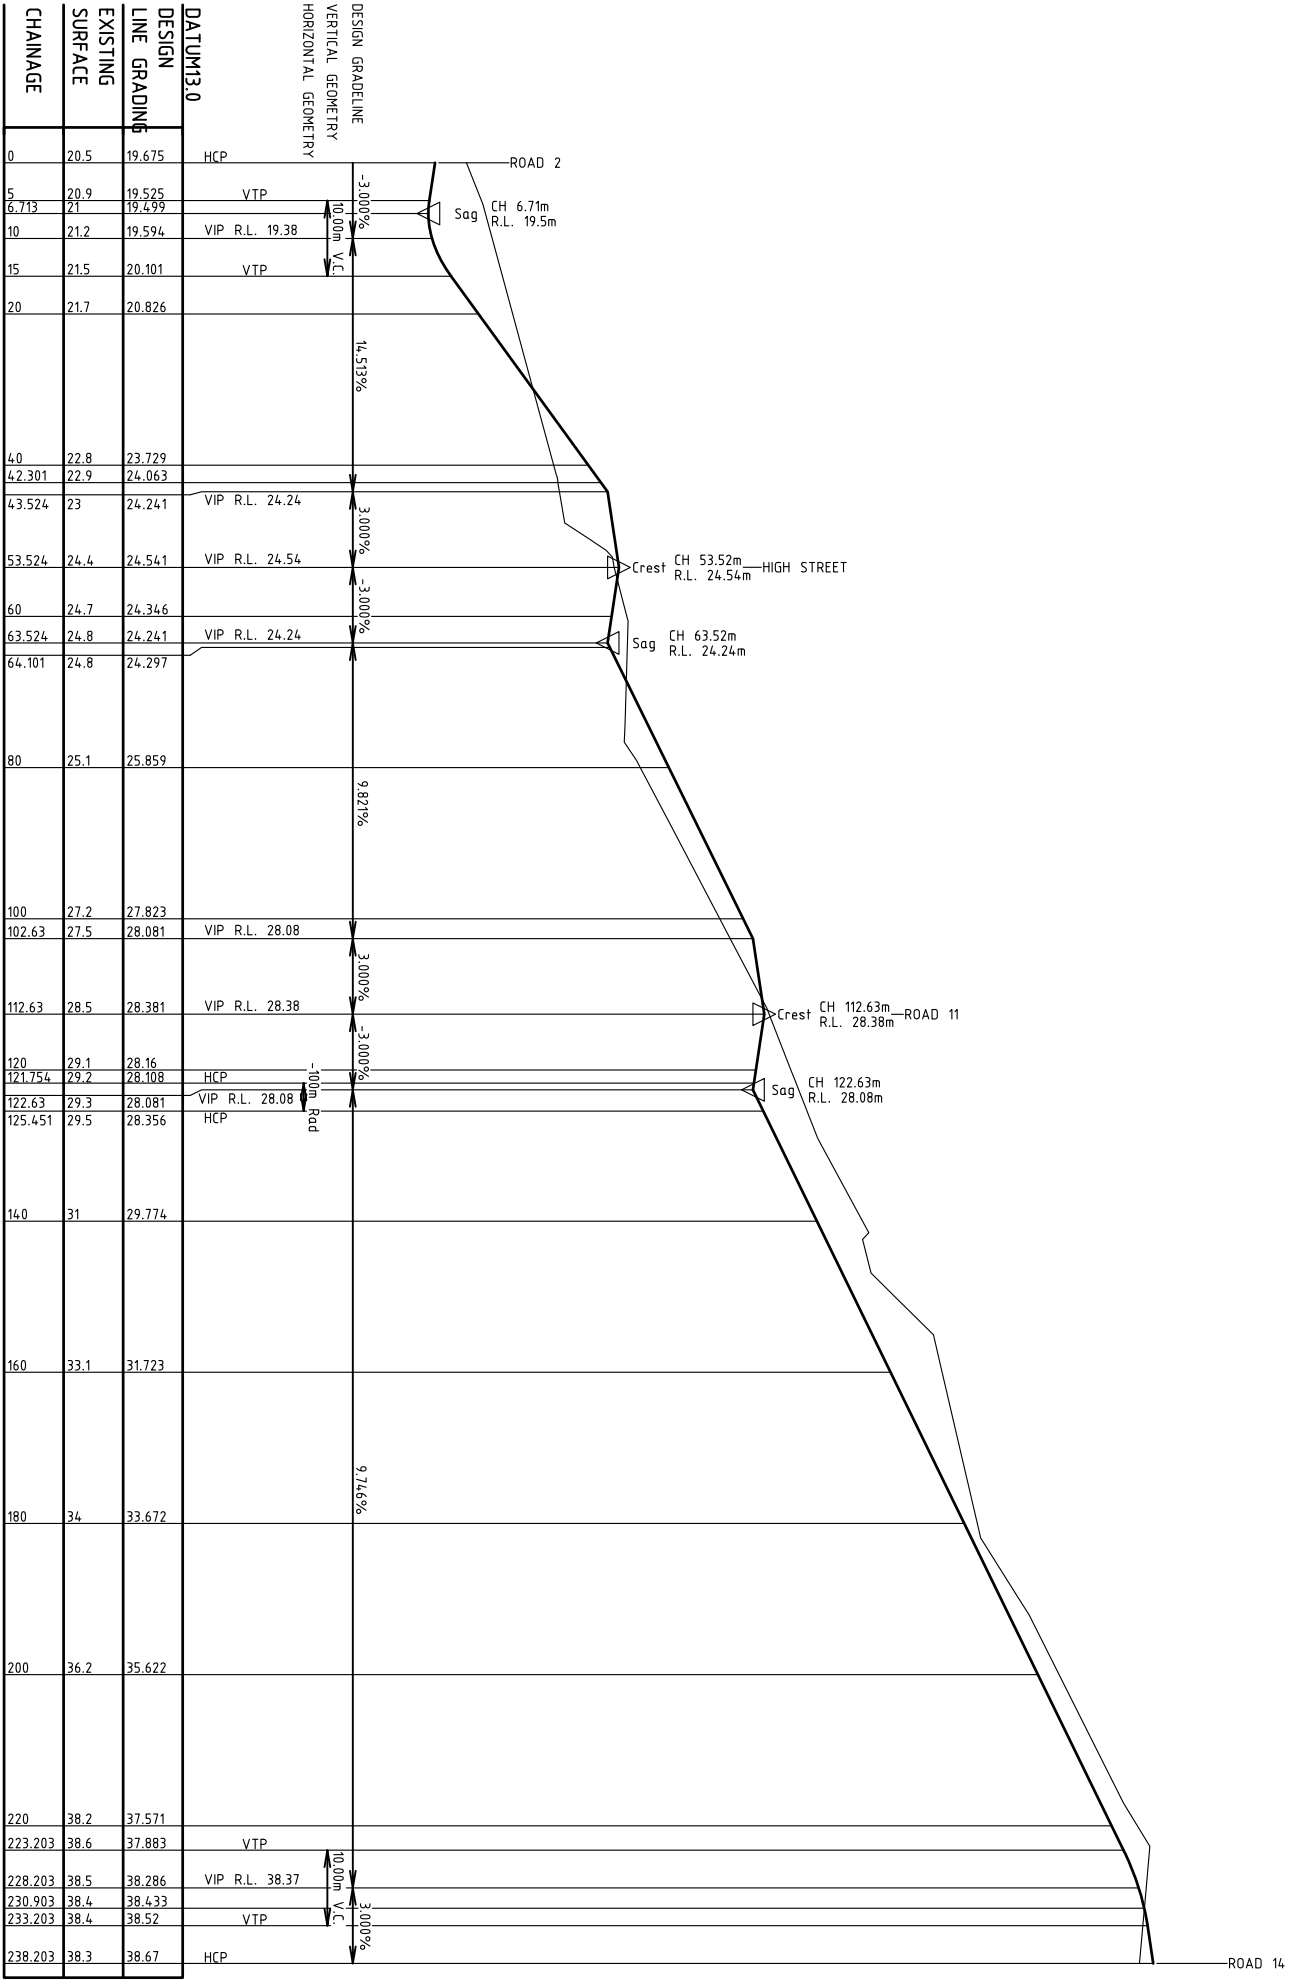

LONGITUDINAL SECTION Road 16
 Horizontal scale 1:500
 Vertical scale 1:100

REVISIONS	
No	Revision
C	ROAD LAYOUT AMENDED
B	ROAD LAYOUT AMENDED
A	Drawn

DATE: 05/01/2011
 DATE: 13/01/2008

Monteath & Powys Pty Ltd
 SURVEYING
 ENGINEERING DESIGN
 PROJECT MANAGEMENT

ACN 000 861 110

125 Bull Street Newcastle NSW 2300
 PO Box 726 Newcastle NSW 2300
 T 61 2 4926 1388 F 61 2 4929 3475
 E survey@monteathpowys.com.au
 W www.monteathpowys.com.au


Drawn	M&P	Drafted	AJM
AJM		Checked	GMB

Client: **COAL & ALLIED**

Project: **MINIMI EAST PRECINCT (STAGE 1) ROAD 16 LONG SECTION**

CAD File: 07202AY_2.dwg
 Ref No: 07/202
 Date: 30/10/2008

Last Edit: 20/01/2011 - MLG

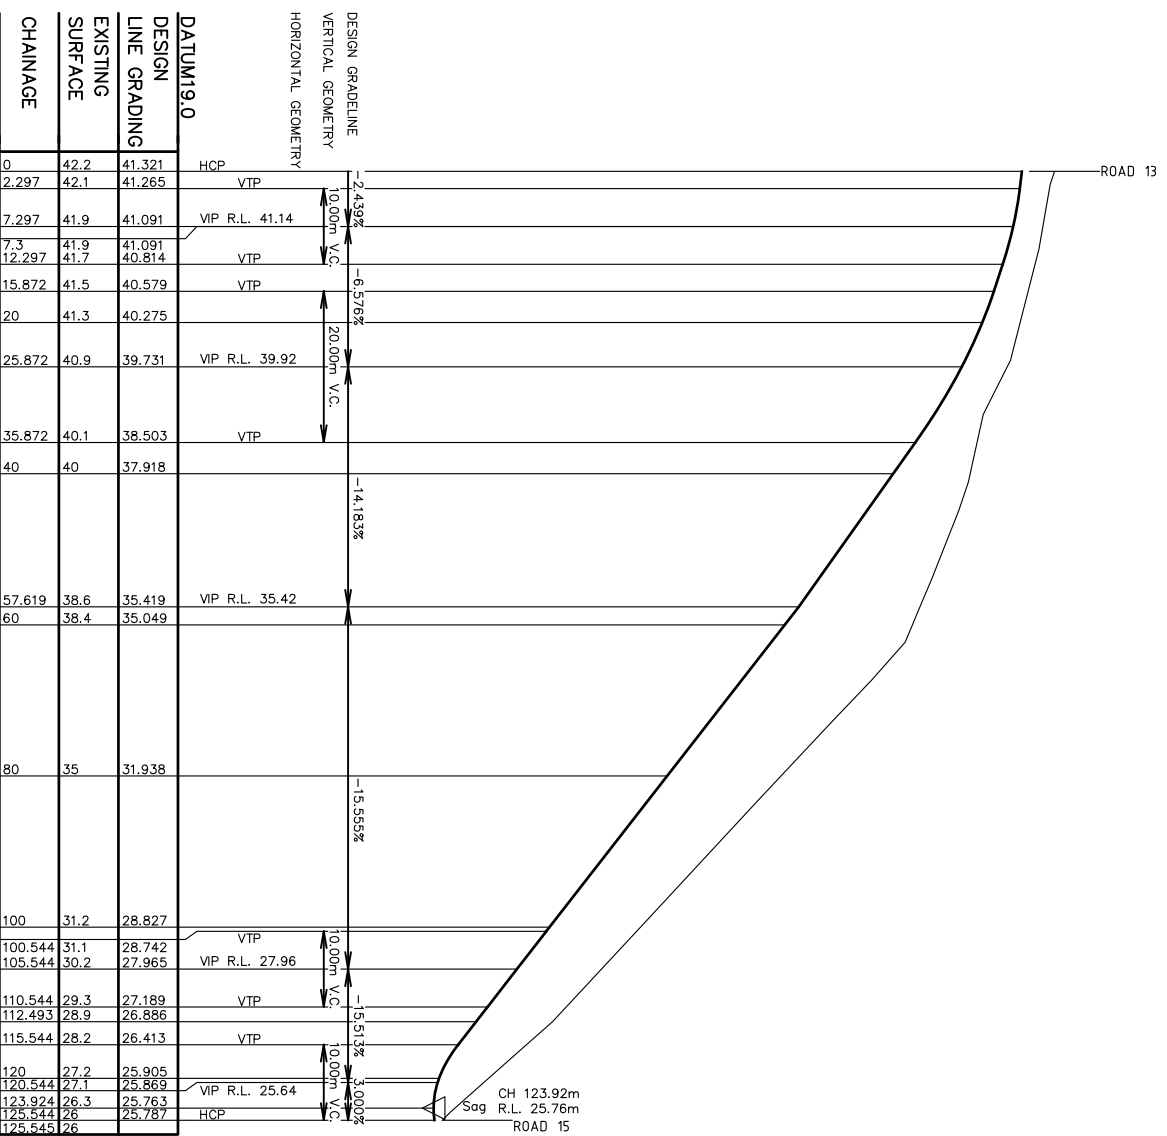

LONGITUDINAL SECTION Road 17
 Horizontal scale 1:500
 Vertical scale 1:100


REVISIONS		No	Revision	Drawn	Date
C	ROAD LAYOUT AMENDED	MLG	05/01/2011		
B	ROAD LAYOUT AMENDED	AJM	13/01/2008		
A	ROAD LAYOUT AMENDED				

Monteath & Powys Pty Ltd
 ACN 000 861 110
 SURVEYING
 PLANNING
 ENGINEERING DESIGN
 PROJECT MANAGEMENT
 125 Bull Street Newcastle NSW 2300
 P.O. Box 726 Newcastle NSW 2300
 T 61 2 4926 1388 F 61 2 4929 3475
 E survey@monteathpowys.com.au
 W www.monteathpowys.com.au

Surveyed	M&P	Drafted	AJM
Drawn	AJM	Checked	GMB
Scale @A1:	REGISTERED SURVEYOR	Original Size	
DO NOT SCALE		A1	

Client	COAL & ALLIED
Title	MINIMI EAST PRECINCT (STAGE 1) ROAD 17 LONG SECTION
CAD File:	07202AY_2.dwg
Ref No:	07/202
Date:	30/10/2008

Sheet No. **23/26**
 Revision **C**

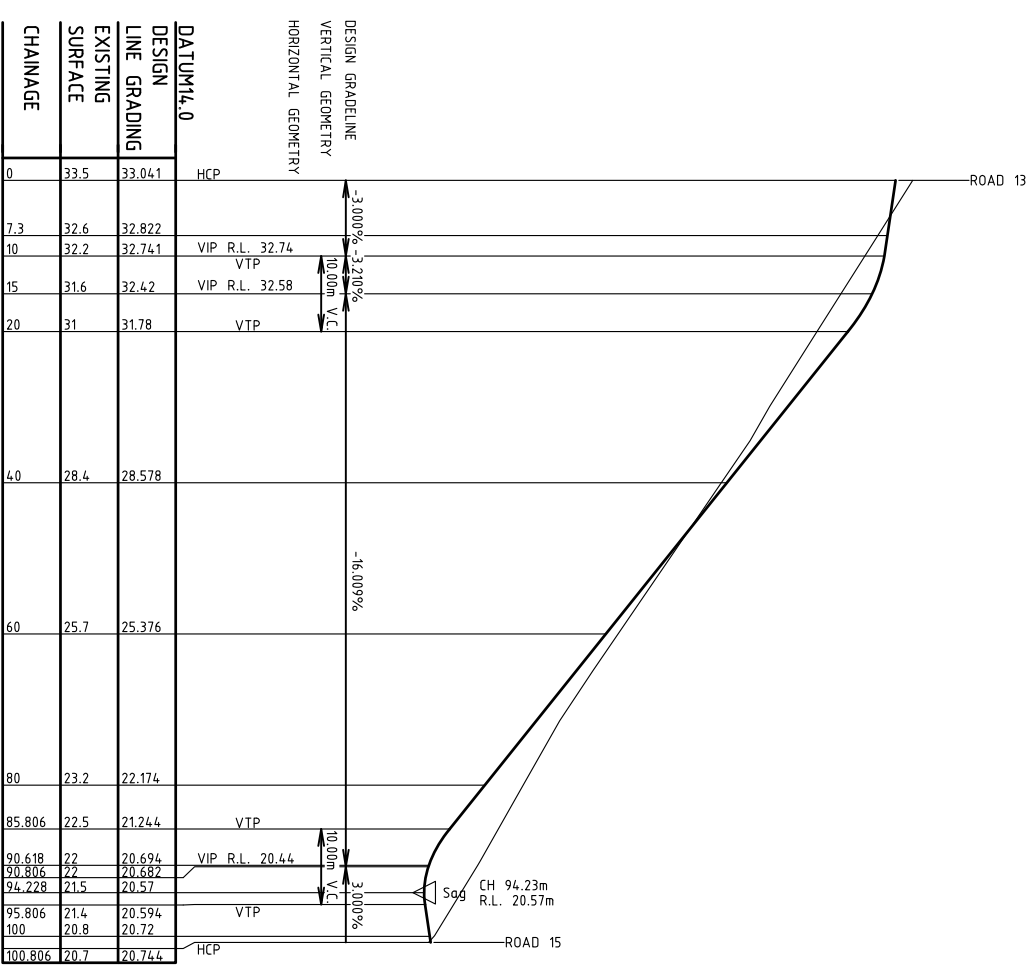

LONGITUDINAL SECTION Road 18
Horizontal scale 1:500
Vertical scale 1:100


No	Revision	Drawn	Date
C	ROAD LAYOUT AMENDED	MLG	05/01/2011
B	ROAD LAYOUT AMENDED	AJM	13/01/2008
A	Revision		

Monteath & Powys Pty Ltd
 SURVEYING
 PLANNING
 ENGINEERING DESIGN
 PROJECT MANAGEMENT

ACN 000 861 110

125 Bull Street Newcastle NSW 2300
 PO Box 726 Newcastle NSW 2300
 T 61 2 4926 1388 F 61 2 4929 3475
 E survey@monteathpowys.com.au
 W www.monteathpowys.com.au

Surveyed	M&P	Drafted	AJM	Client	COAL & ALLIED
Drawn	AJM	Checked	GMB	MINIMI EAST PRECINCT (STAGE 1)	
Scale @A1:	REGISTERED SURVEYOR	Original Size		ROAD 18 LONG SECTION	
DO NOT SCALE			A1	CAD File: 07202AY_2.dwg	Ref No: 07/202
				Date: 30/10/2008	

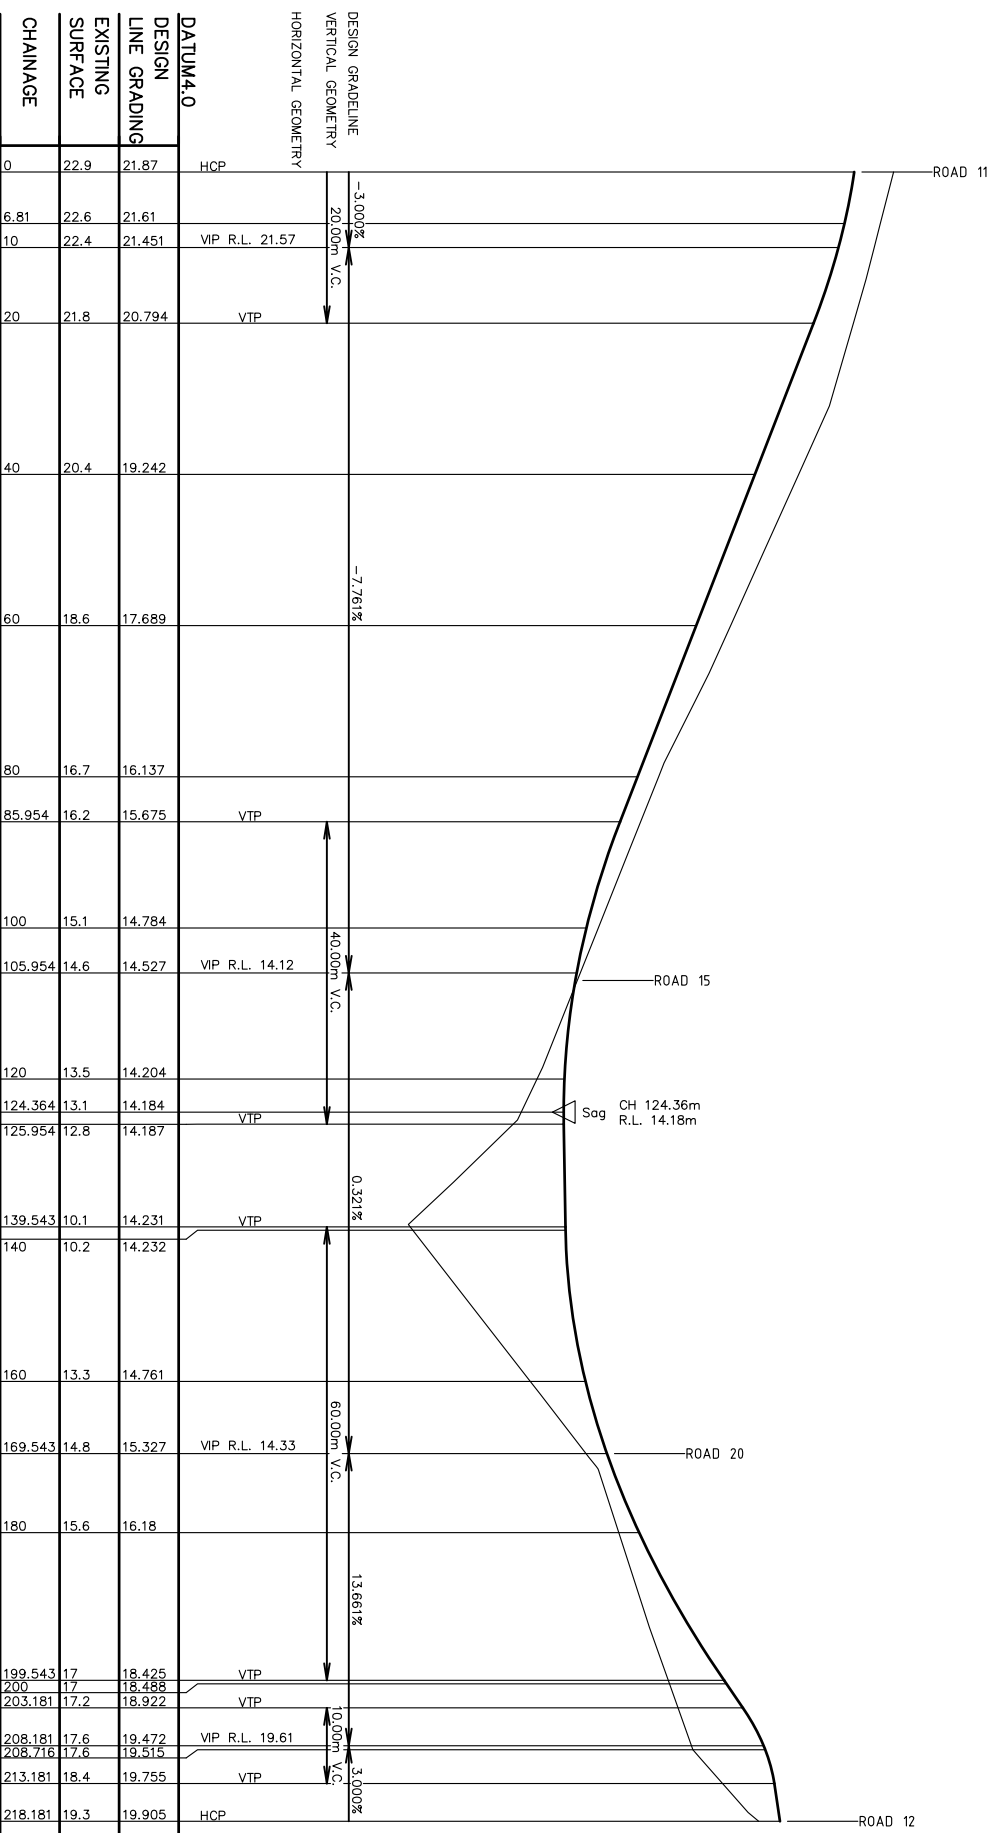


LONGITUDINAL SECTION Road 19
 Horizontal scale 1:500
 Vertical scale 1:100

REVISIONS	No	Revision	Drawn	Date
C		ROAD LAYOUT AMENDED	MLG	05/01/2011
B		ROAD LAYOUT AMENDED	AJM	13/01/2008
A		Revision		

Monteath & Powys Pty Ltd
 SURVEYING
 PLANNING
 ENGINEERING DESIGN
 PROJECT MANAGEMENT
 ACN 000 861 110
 125 Bull Street Newcastle NSW 2300
 P.O. Box 726 Newcastle NSW 2300
 T 61 2 4926 1388 F 61 2 4929 9475
 E survey@monteathpowys.com.au
 W www.monteathpowys.com.au

Surveyed	M&P	Drafted	AJM	Client	COAL & ALLIED
Drawn	AJM	Checked	GMB	Title	MINIMI EAST PRECINCT (STAGE 1) ROAD 19 LONG SECTION
Scale @A1:	REGISTERED SURVEYOR	Original Size	A1	CAD File:	07202AY_2.dwg
DO NOT SCALE				Ref No:	07/202
				Date:	30/10/2008

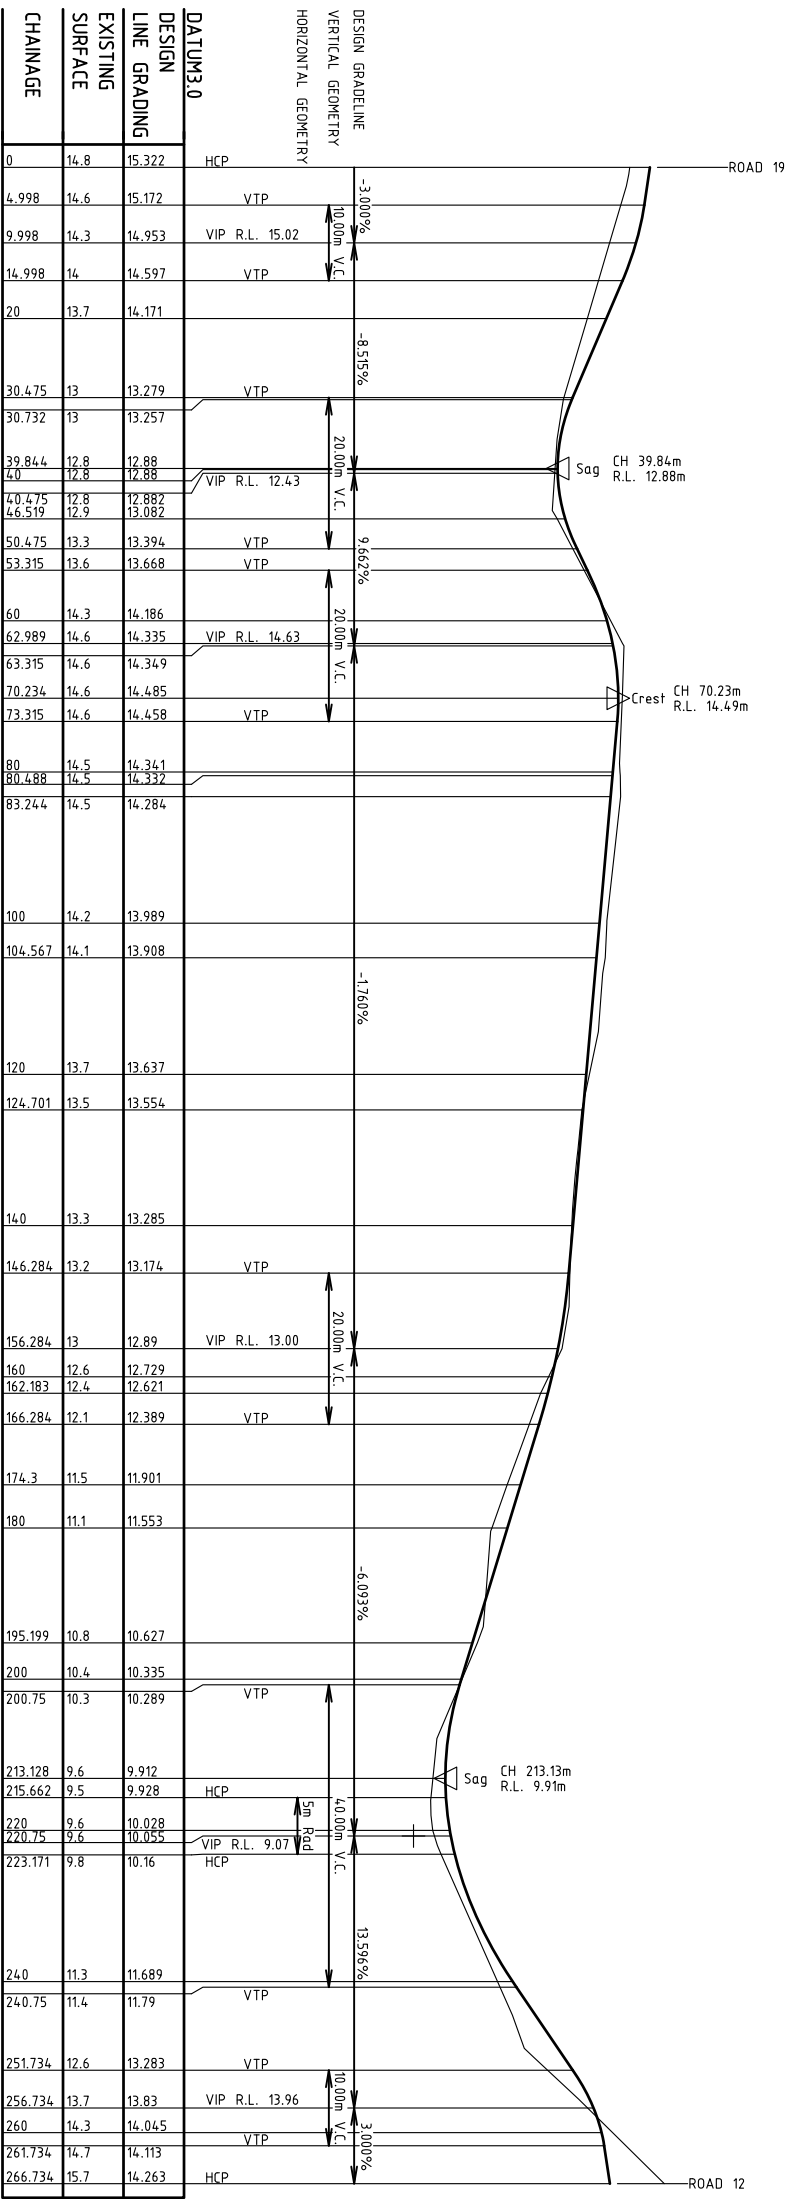

LONGITUDINAL SECTION Road 20
 Horizontal scale 1:500
 Vertical scale 1:100

REVISIONS	
No	Revision
C	ROAD LAYOUT AMENDED
B	ROAD LAYOUT AMENDED
A	Drawn

Monteath & Powys Pty Ltd
 SURVEYING
 ENGINEERING DESIGN
 PROJECT MANAGEMENT
 ACN 000 861 110
 125 Bull Street Newcastle NSW 2300
 P.O. Box 726 Newcastle NSW 2300
 T 61 2 4926 1388 F 61 2 4929 3475
 E survey@monteathpowys.com.au
 W www.monteathpowys.com.au

Surveyed	M&P	Drafted	AJM	Client	COAL & ALLIED
Drawn	AJM	Checked	GMB	Title	MINIMI EAST PRECINCT (STAGE 1) ROAD 20 LONG SECTION
REGISTERED SURVEYOR				CAD File:	07202AY_2.dwg
Scale @A1: @A3:				Ref No:	07/202
DO NOT SCALE				Date:	30/10/2008
A1				Revision	26/26