


- Extent of Cramp Colliery RT282
- Extent of Wentworth Colliery RT305

RT282

RT305

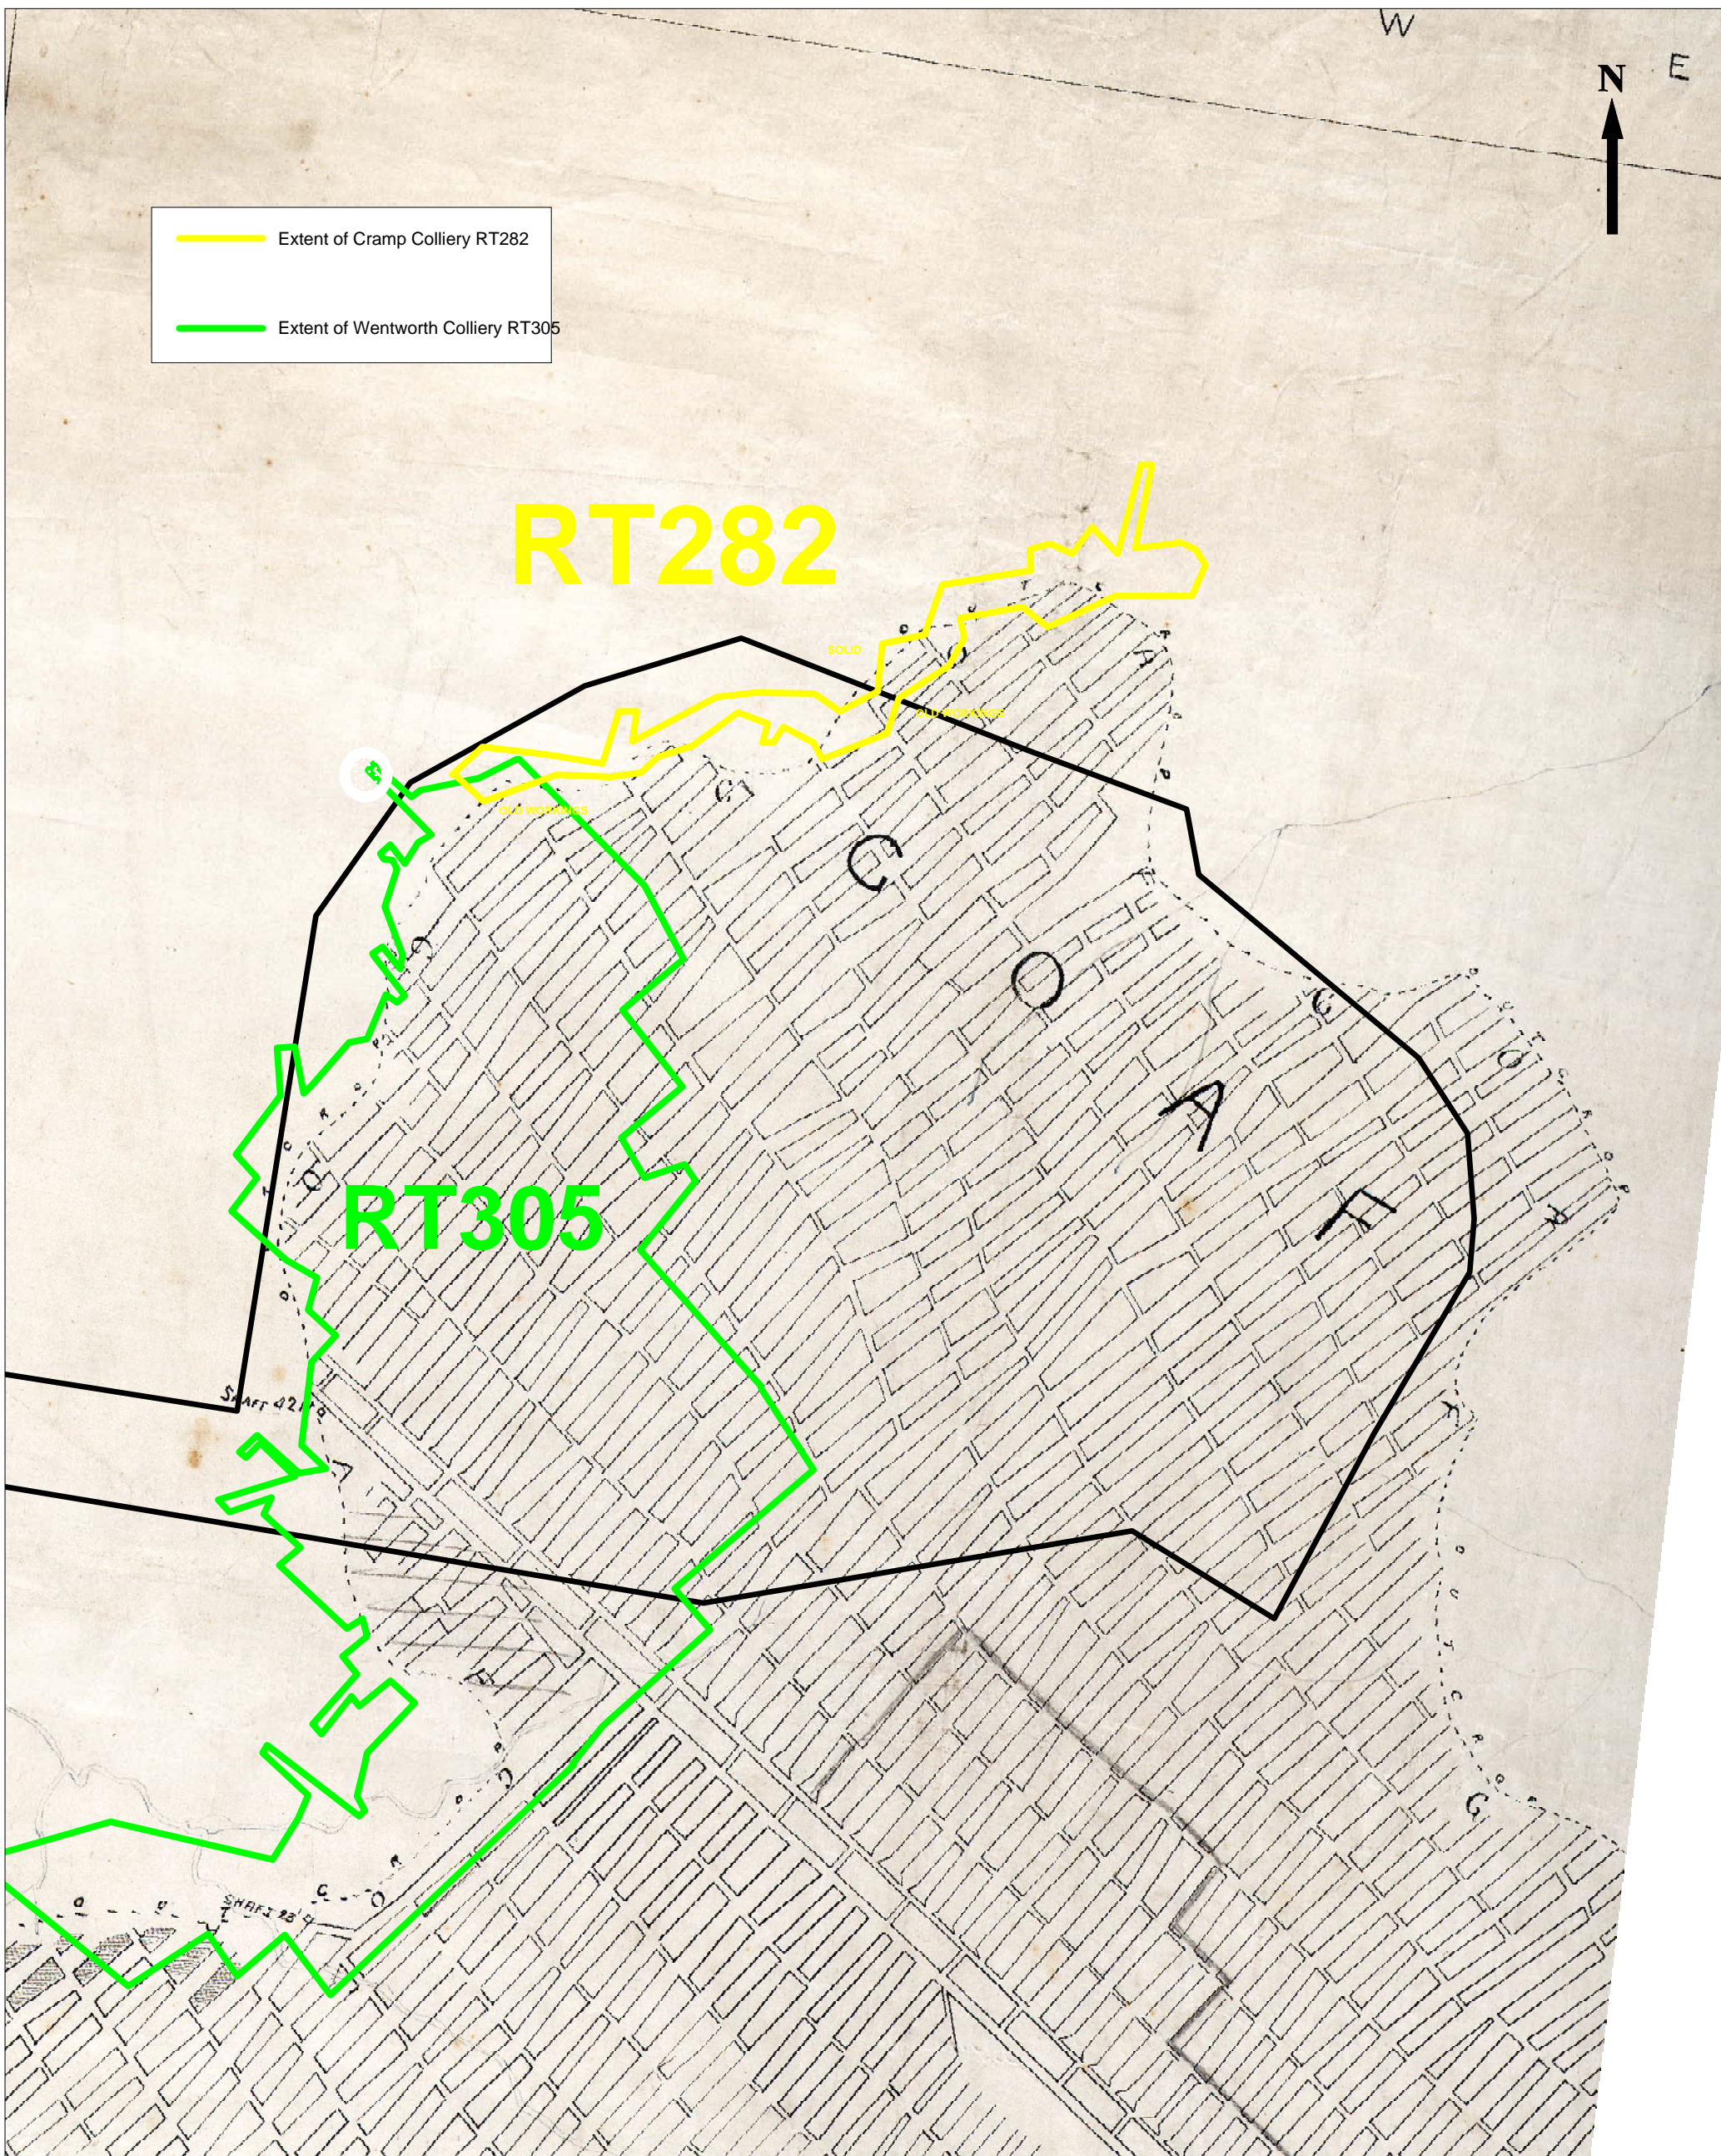

 <b>Douglas Partners</b> Geotechnics . Environment . Groundwater			
TITLE: Cooperative Colliery RT527 Proposed Residential Development Minmi and Link Road			
CLIENT: Coal & Allied Industries Ltd			
DRAWN BY: PWV	SCALE: 1:2500	PROJECT No: 39663.07	OFFICE: Newcastle
APPROVED BY:		DATE:	DRAWING No: 7

○ Shaft



C40

CWS

Dam

C6

C4

CB4

CB10

CB2

CB5

CB6

C3

CB7

C2

Furnace Shaft

C1

C14

C12



**Douglas Partners**  
Geotechnics . Environment . Groundwater

TITLE: Wallsend Borehole Colliery Workings  
Proposed Residential Development  
Minmi and Link Road

CLIENT: Coal & Allied Industries Pty Ltd			
DRAWN BY: PWW	SCALE: 1:7500	PROJECT No: 39663.07	OFFICE: Newcastle
APPROVED BY:	DATE:	DRAWING No:	8