


• 301

• 305
• 303

• 201

• 202

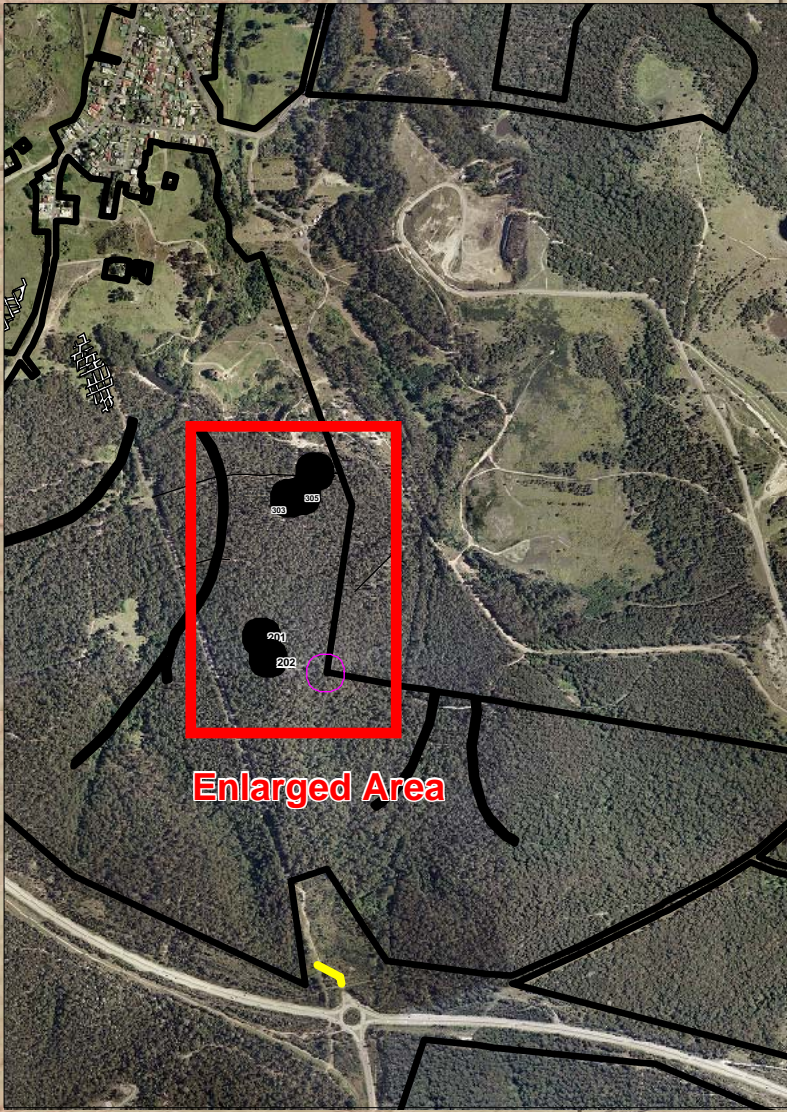

Enlarged Area

 Douglas Partners Geotechnics . Environment . Groundwater			
TITLE: Deep Bores Test Location Plan and Browns Colliery RT257 Proposed Residential Development Minmi and Link Road			
CLIENT: Coal & Allied Industries Ltd	PROJECT No: 39663.07	OFFICE: Newcastle	
DRAWN BY: PWW	SCALE: 1:2000	DATE:	DRAWING No: 16
APPROVED BY:			



DP Douglas Partners
Geotechnics . Environment . Groundwater

TITLE: Deep Bores Test Location Plan and
 Young Wallsend Workings
 Proposed Residential Development
 Minmi and Link Road

CLIENT: Coal & Allied Industries Ltd			
DRAWN BY: PWW	SCALE: 1:2000	PROJECT No: 39663.07	OFFICE: Newcastle
APPROVED BY:	DATE:	DRAWING No: 17	