


- ▽ 59.4 MAXIMUM BUILDING HEIGHT
- ▽ 1.08 RL 114.60
- ▽ L15 RL 110.20
- ▽ L14 RL 107.15
- ▽ L13 RL 104.10
- ▽ L12 RL 101.05
- ▽ L11 RL 98.00
- ▽ L10 RL 94.95
- ▽ L9 RL 91.90
- ▽ L8 RL 88.85
- ▽ L7 RL 85.80
- ▽ L6 RL 82.75
- ▽ L5 RL 79.70
- ▽ L4 RL 76.65
- ▽ L3 RL 73.60
- ▽ L2 RL 70.55
- ▽ L1 RL 67.50
- ▽ GROUND RL 63.00
- ▽ ~~SUBLEVEL RL 60.20~~
- ▽ LOWER GROUND RL 58.50
- ▽ B18 RL 54.00
- ▽ B28 RL 51.00
- ▽ B38 RL 48.00

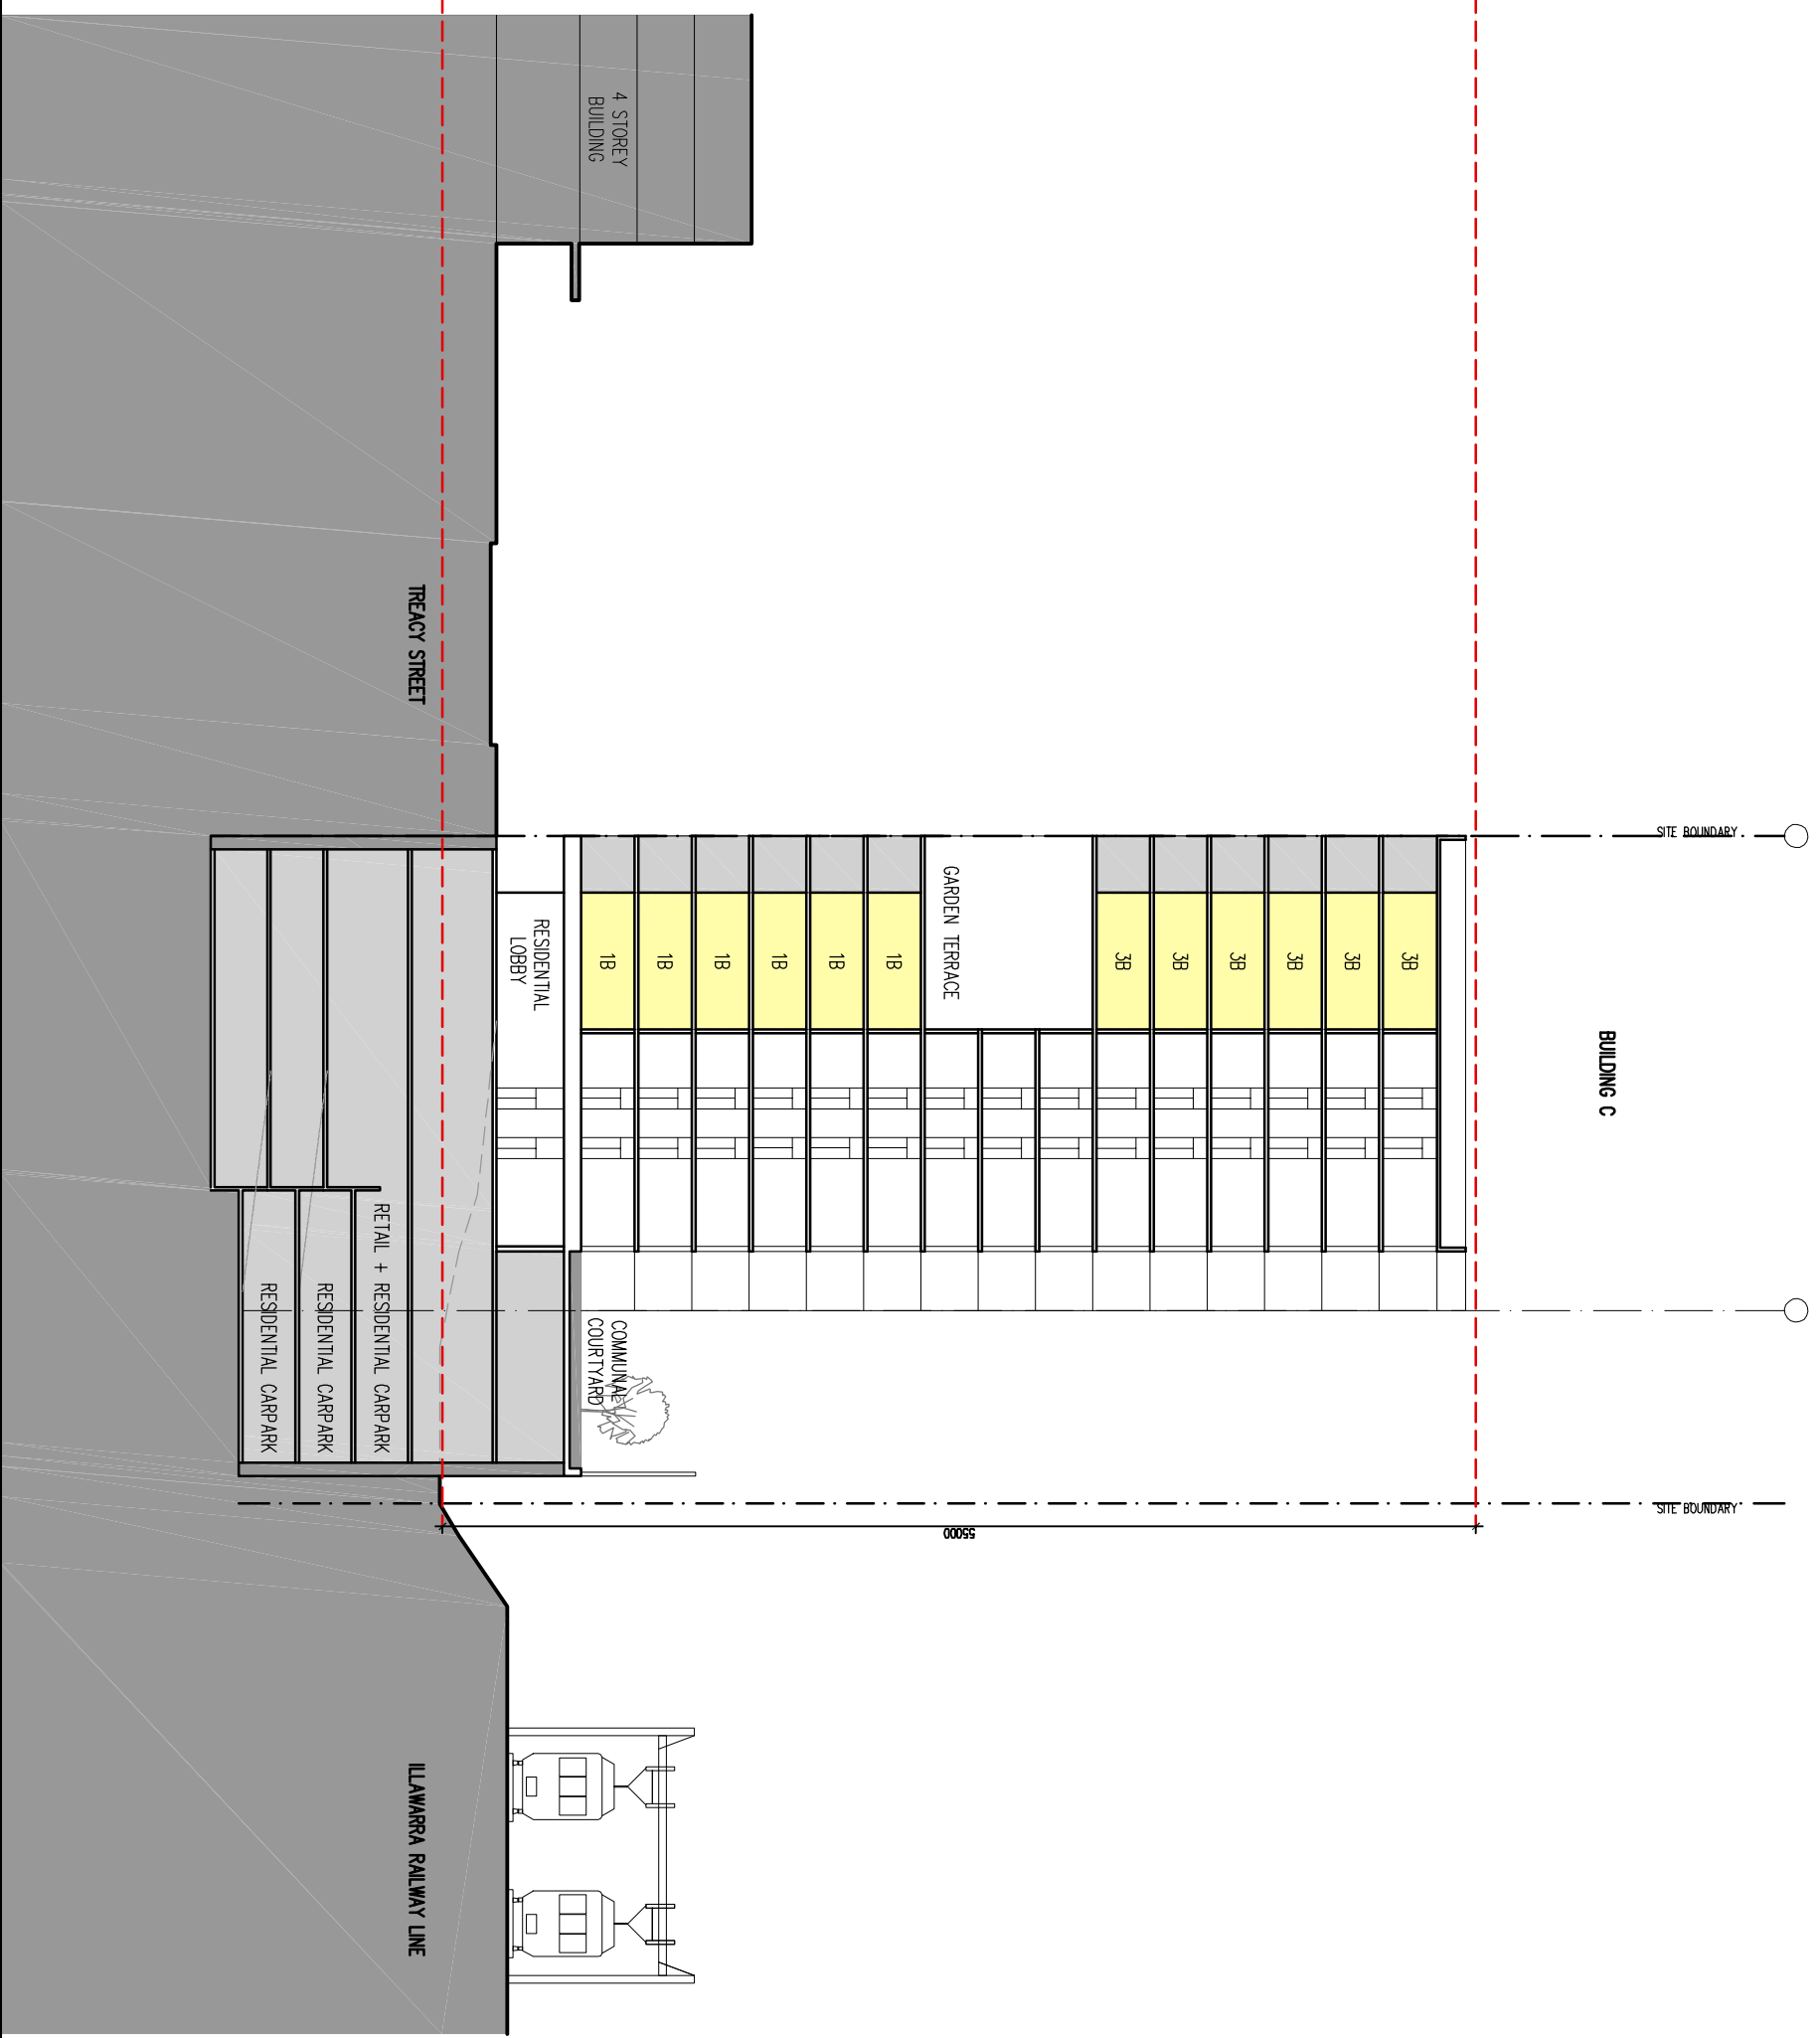

STANISIC ASSOCIATES ARCHITECTS
 LEVEL 3, 346 KENT STREET
 SYDNEY NSW 2000
 T. 02 9299 7871 F. 02 9299 7872
 E. info@stanisic.com.au
 www.stanisic.com.au

PROJECT
**21-35 TREACY STREET
 HURSTVILLE NSW**

CLIENT
**EARLJEST PTY LTD ATF
 HURSTVILLE UNIT TRUST**

| No. | DATE | REVISION /ISSUE DETAILS |
|-----|----------|------------------------------|
| A | 26.11.10 | FOR TEST OF ADEQUACY |
| B | 10.12.10 | FOR EXHIBITION |
| C | 15.03.11 | FOR PREFERRED PROJECT REPORT |

DRAWING TITLE
SECTION BB

| | | |
|----------------------------------|--------------------------------|-----------------------|
| SCALE: 1:400@A3 | DATE: 15.03.11 | DRAWN: DZ |
| PROJECT NUMBER: 10 011 | DRAWING NUMBER: CD29 | REVISION: C |

