




UNIT TYPE: E4

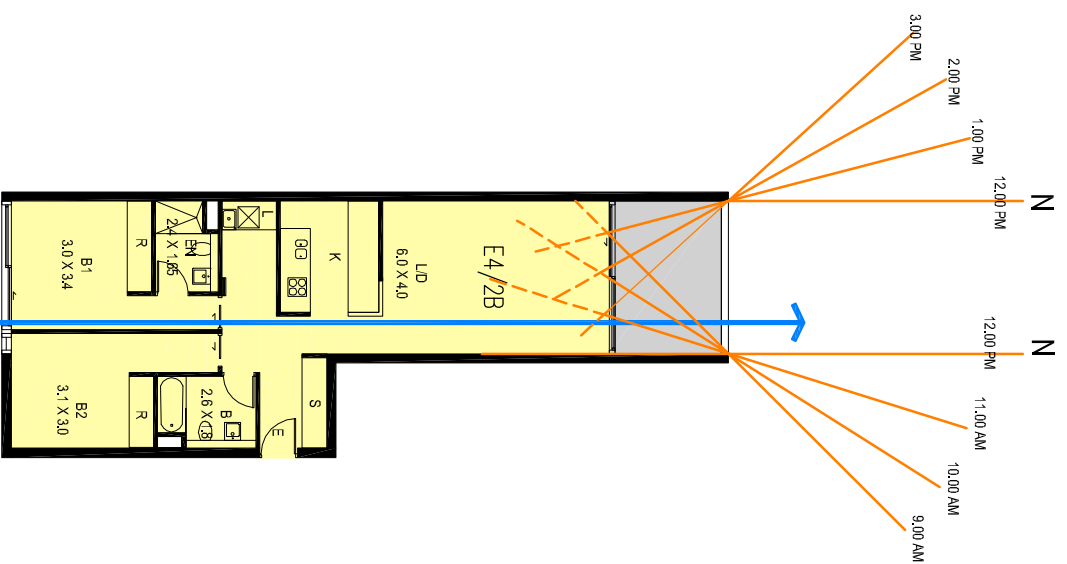


UNIT TYPE: E3

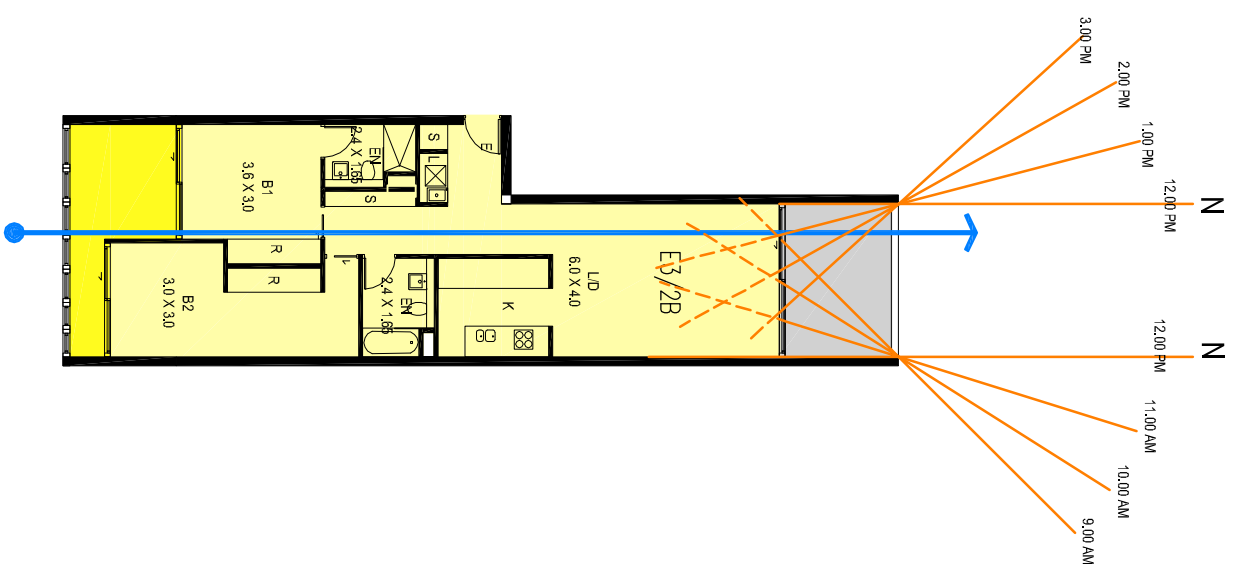


UNIT TYPE: E2

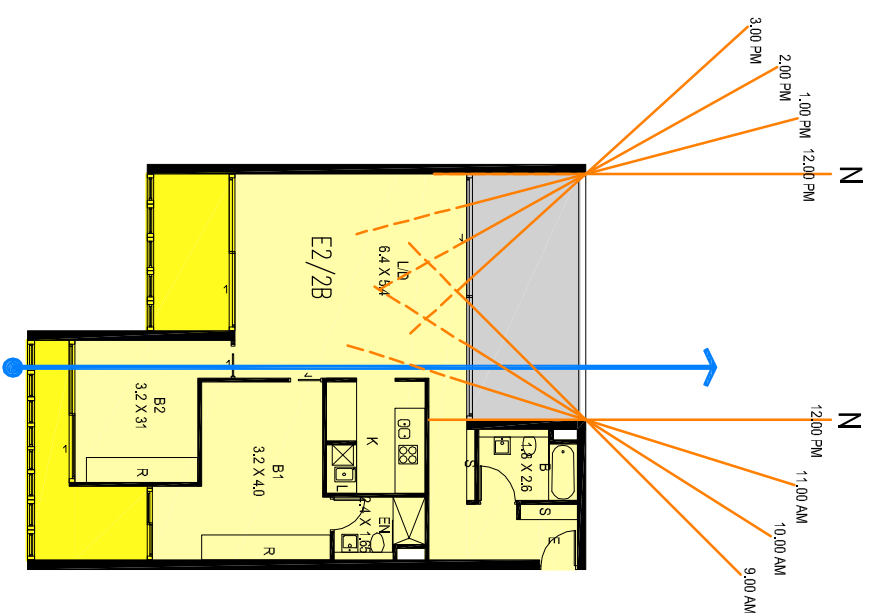


UNIT TYPE: E1

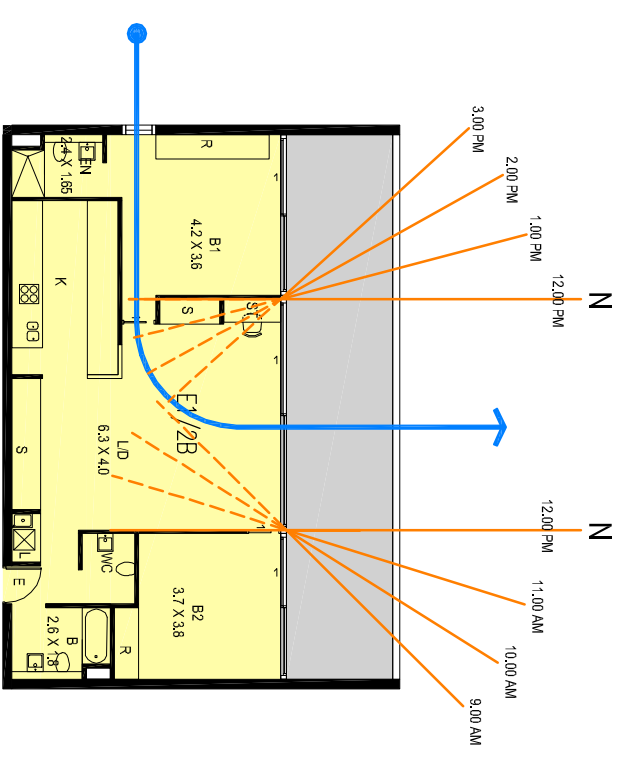

UNIT TYPE: E6

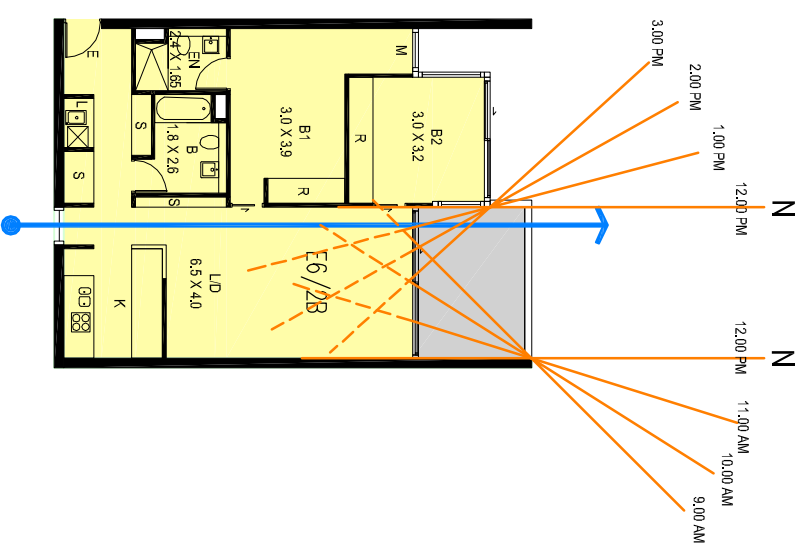

UNIT TYPE: E5

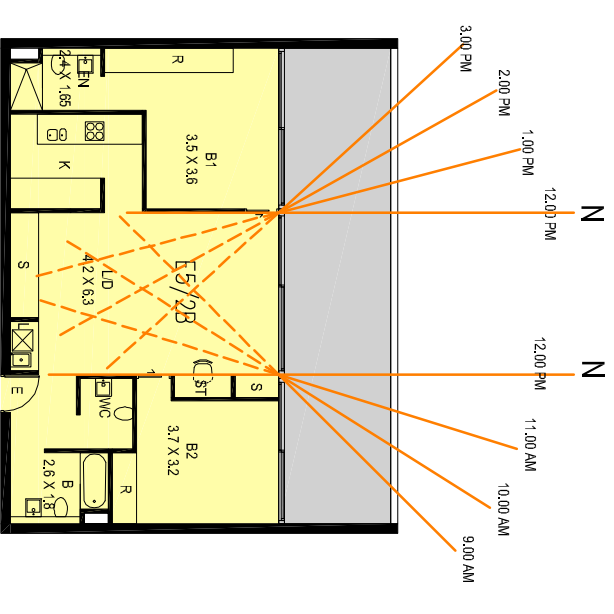

**STANISIC ASSOCIATES ARCHITECTS**  
 LEVEL 3, 346 KENT STREET  
 SYDNEY NSW 2000  
 T. 02 9299 7871 F. 02 9299 7872  
 E. info@stanisic.com.au  
 www.stanisic.com.au

PROJECT  
 21-35 TREACY STREET  
 HURSTVILLE NSW

CLIENT  
 EARLJEST PTY LTD ATF  
 HURSTVILLE UNIT TRUST

No.	DATE	REVISION / ISSUE DETAILS
A	26.11.10	FOR TEST OF ADEQUACY
B	10.12.10	FOR EXHIBITION
C	15.03.11	FOR PREFERRED PROJECT REPORT

DRAWING TITLE  
 UNIT TYPES E  
 SEPP 65 COMPLIANCE

SCALE: 1:200@A3	DATE: 15.03.11	DRAWN: SL
PROJECT NUMBER: 10 011	DRAWING NUMBER: CD32	REVISION: C

