



UNIT TYPE: E11




UNIT TYPE: E10

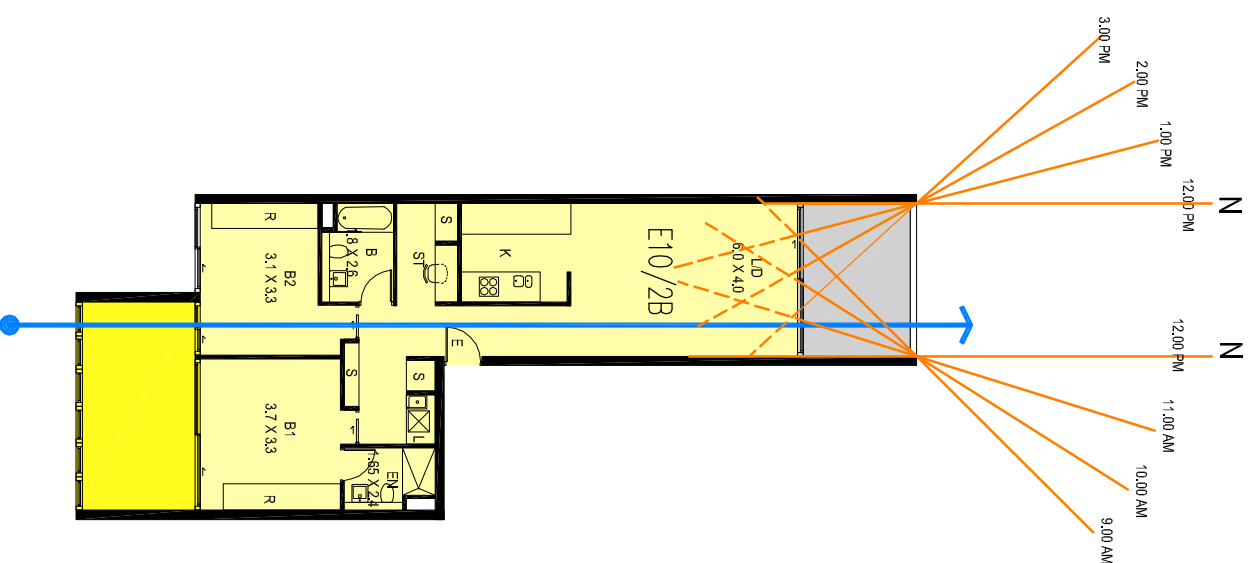


UNIT TYPE: E8

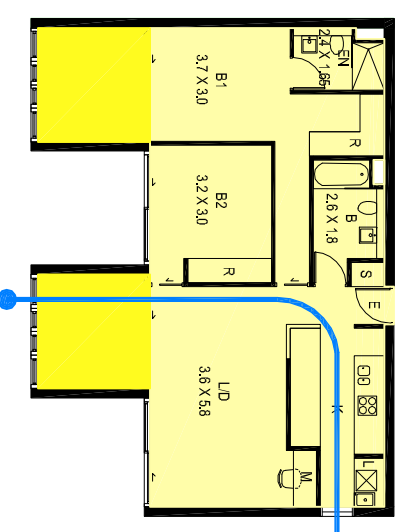

UNIT TYPE: E7

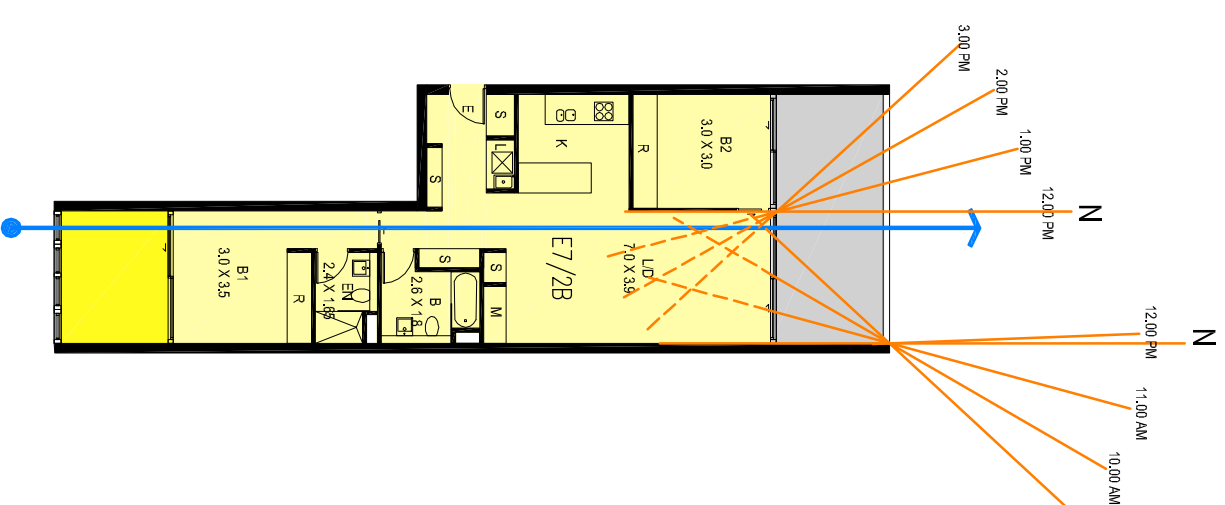

UNIT TYPE: E9

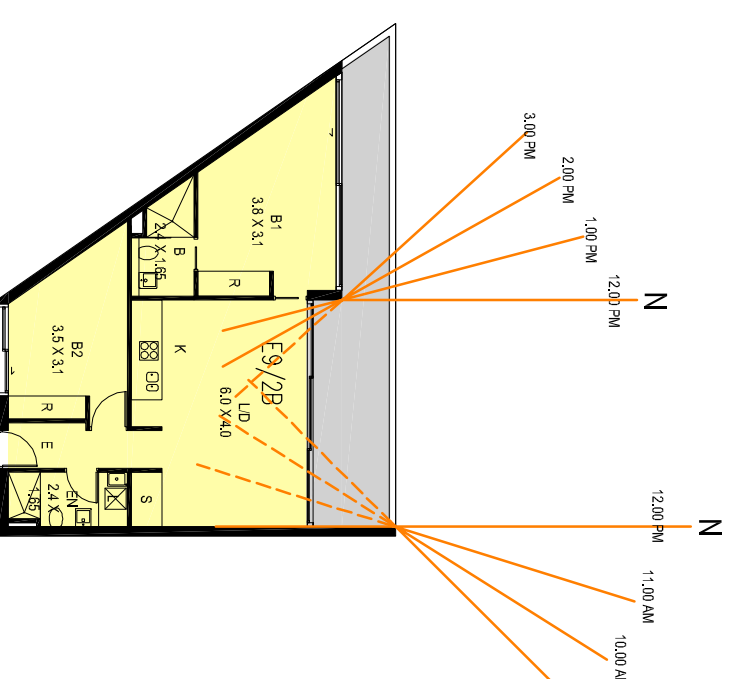

**STANISIC ASSOCIATES ARCHITECTS**

LEVEL 3, 346 KENT STREET  
SYDNEY NSW 2000  
T. 02 9299 7871 F. 02 9299 7872  
E. info@stanisic.com.au  
www.stanisic.com.au



PROJECT  
21-35 TREACY STREET  
HURSTVILLE NSW

CLIENT  
EARLJEST PTY LTD ATF  
HURSTVILLE UNIT TRUST

No.	DATE
A	26.11.10
B	10.12.10
C	15.03.11

REVISION / ISSUE DETAILS  
FOR TEST OF ADEQUACY  
FOR EXHIBITION  
FOR PREFERRED PROJECT REPORT

DRAWING TITLE  
UNIT TYPES E  
SEPP 65 COMPLIANCE

SCALE: 1:200@A3	DATE: 15.03.11	DRAWN: SL
PROJECT NUMBER: 10 011	DRAWING NUMBER: CD33	REVISION: C

