


ALFRED STREET

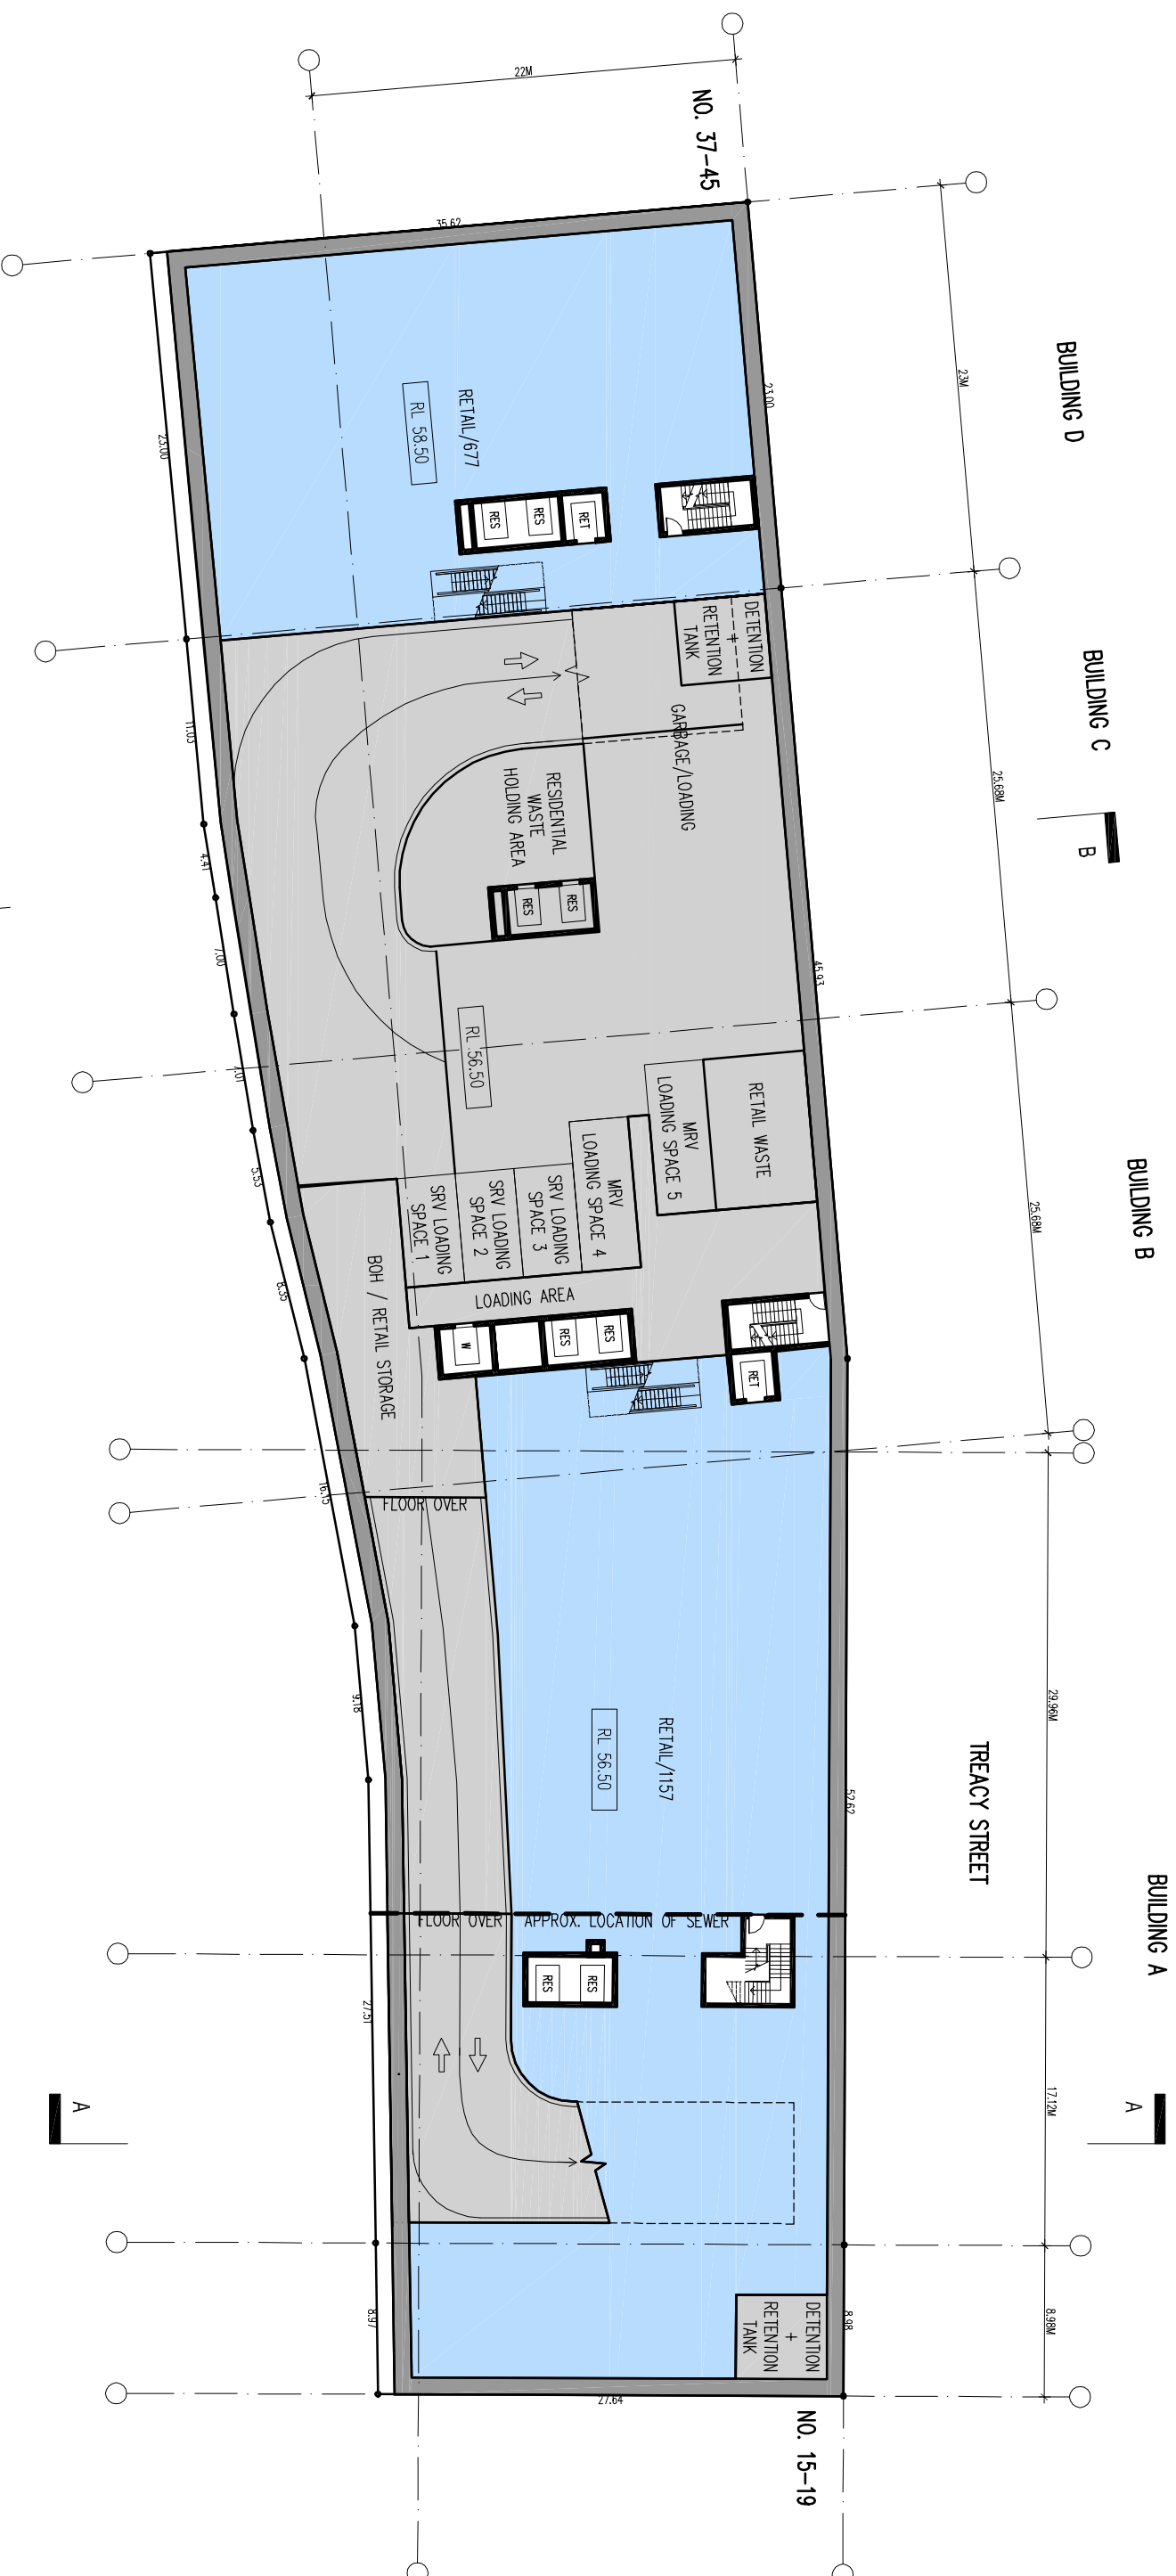

ILLAWARRA RAILWAY

STANISIC ASSOCIATES ARCHITECTS LEVEL 3, 346 KENT STREET SYDNEY NSW 2000 T. 02 9299 7871 F. 02 9299 7872 E. info@stanisic.com.au www.stanisic.com.au		PROJECT 21-35 TREACY STREET HURSTVILLE NSW		CLIENT EARLJEST PTY LTD ATF HURSTVILLE UNIT TRUST		No. A B C		DATE 26.11.10 10.12.10 15.03.11		REVISION / ISSUE DETAILS FOR TEST OF ADEQUACY FOR EXHIBITION FOR PREFERRED PROJECT REPORT		DRAWING TITLE RL 56.50 LOWER GROUND LEVEL		SCALE: 1:400@A3 PROJECT NUMBER: 10 011		DATE: 15.03.11 DRAWING NUMBER: CD07		DRAWN: JIN REVISION: C	
---	--	---	--	--	--	-----------------	--	---------------------------------------	--	--	--	--	--	---	--	--	--	-------------------------------------	--

