



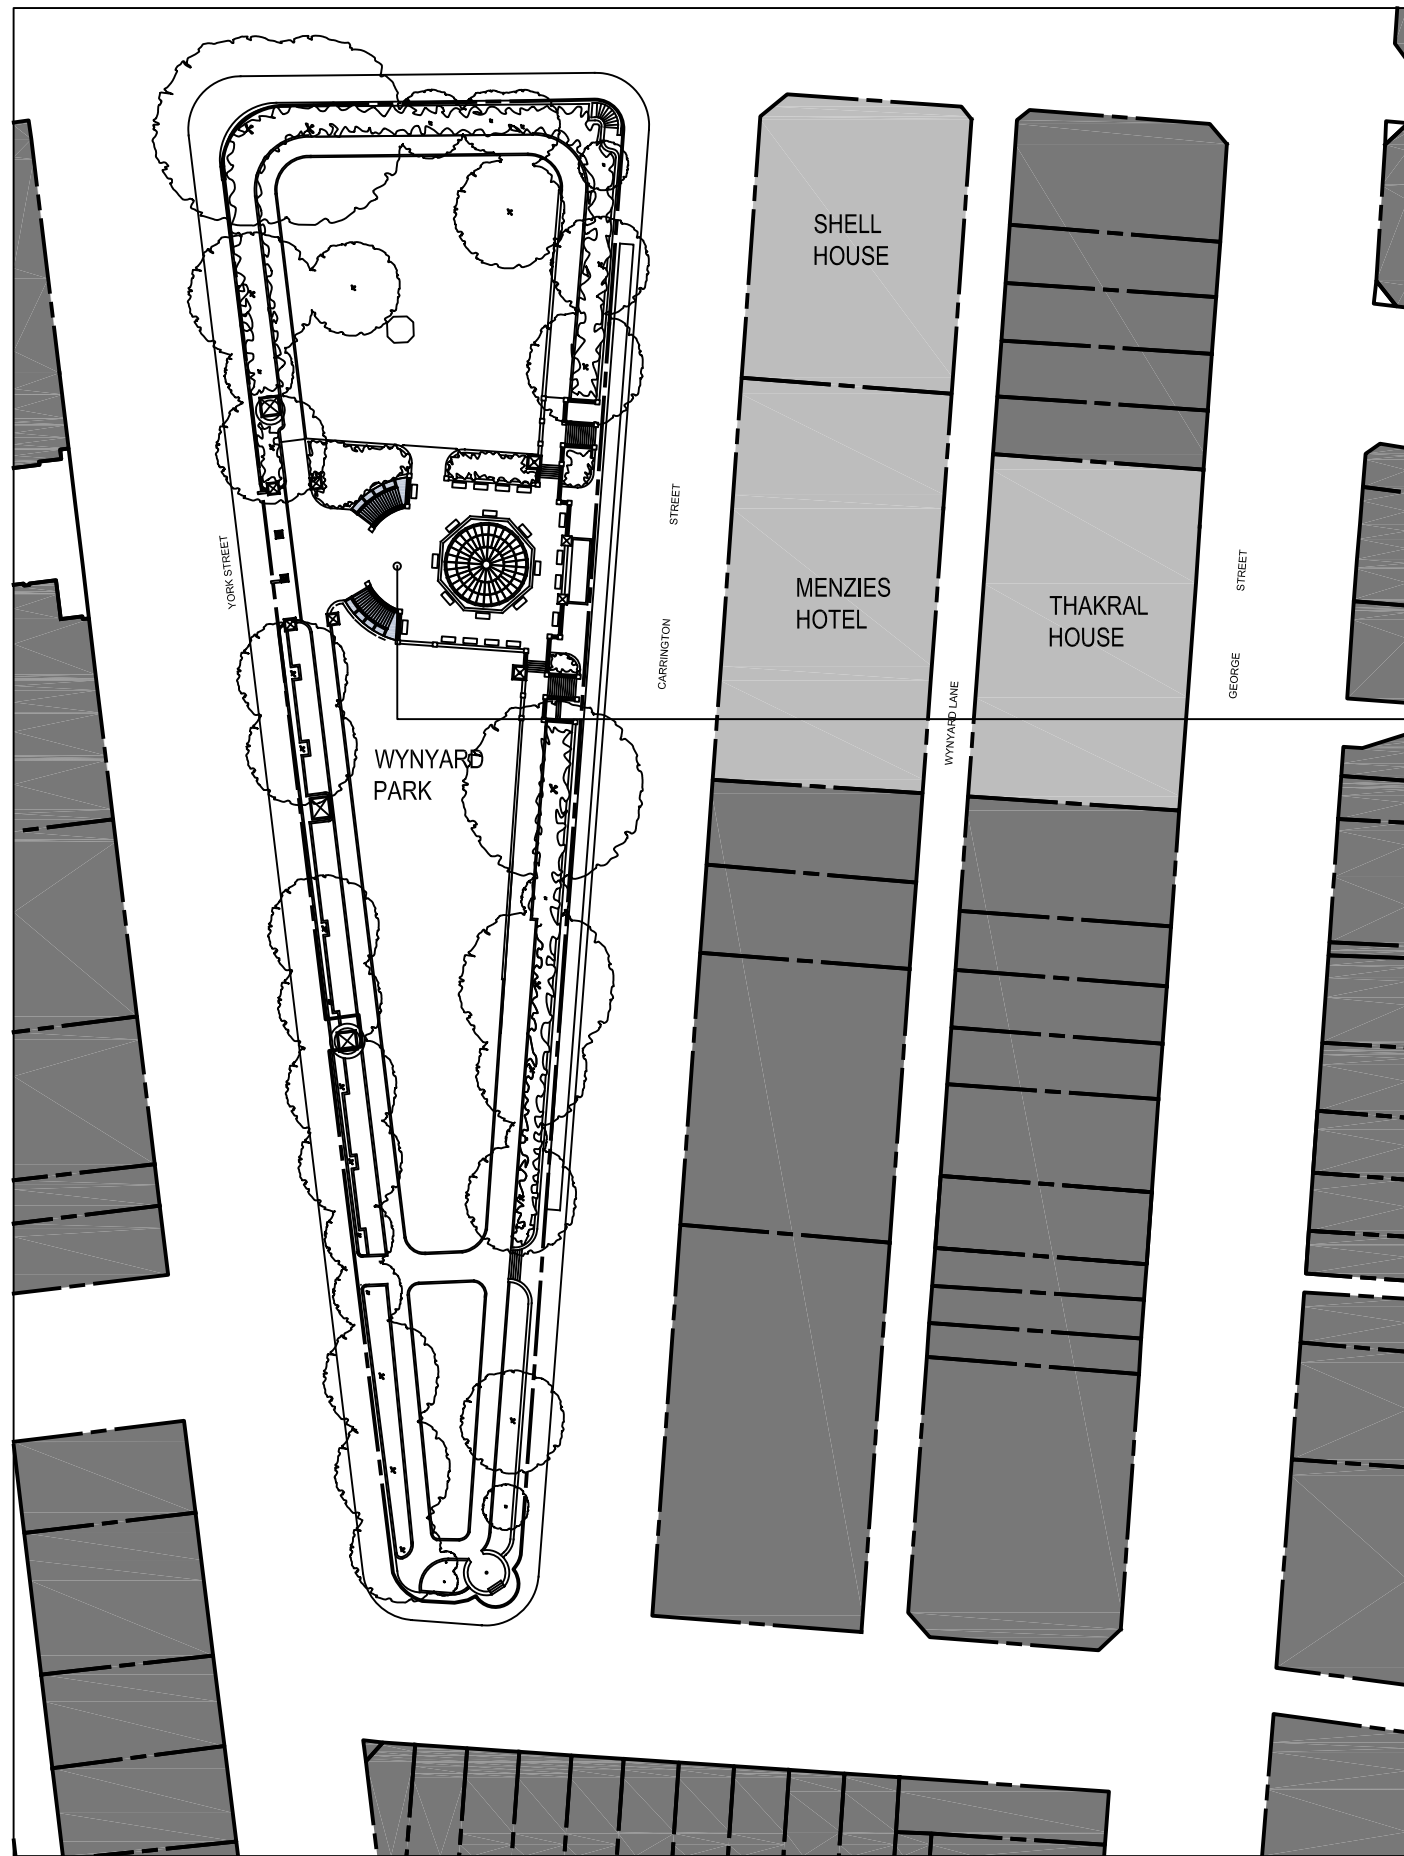

EXISTING

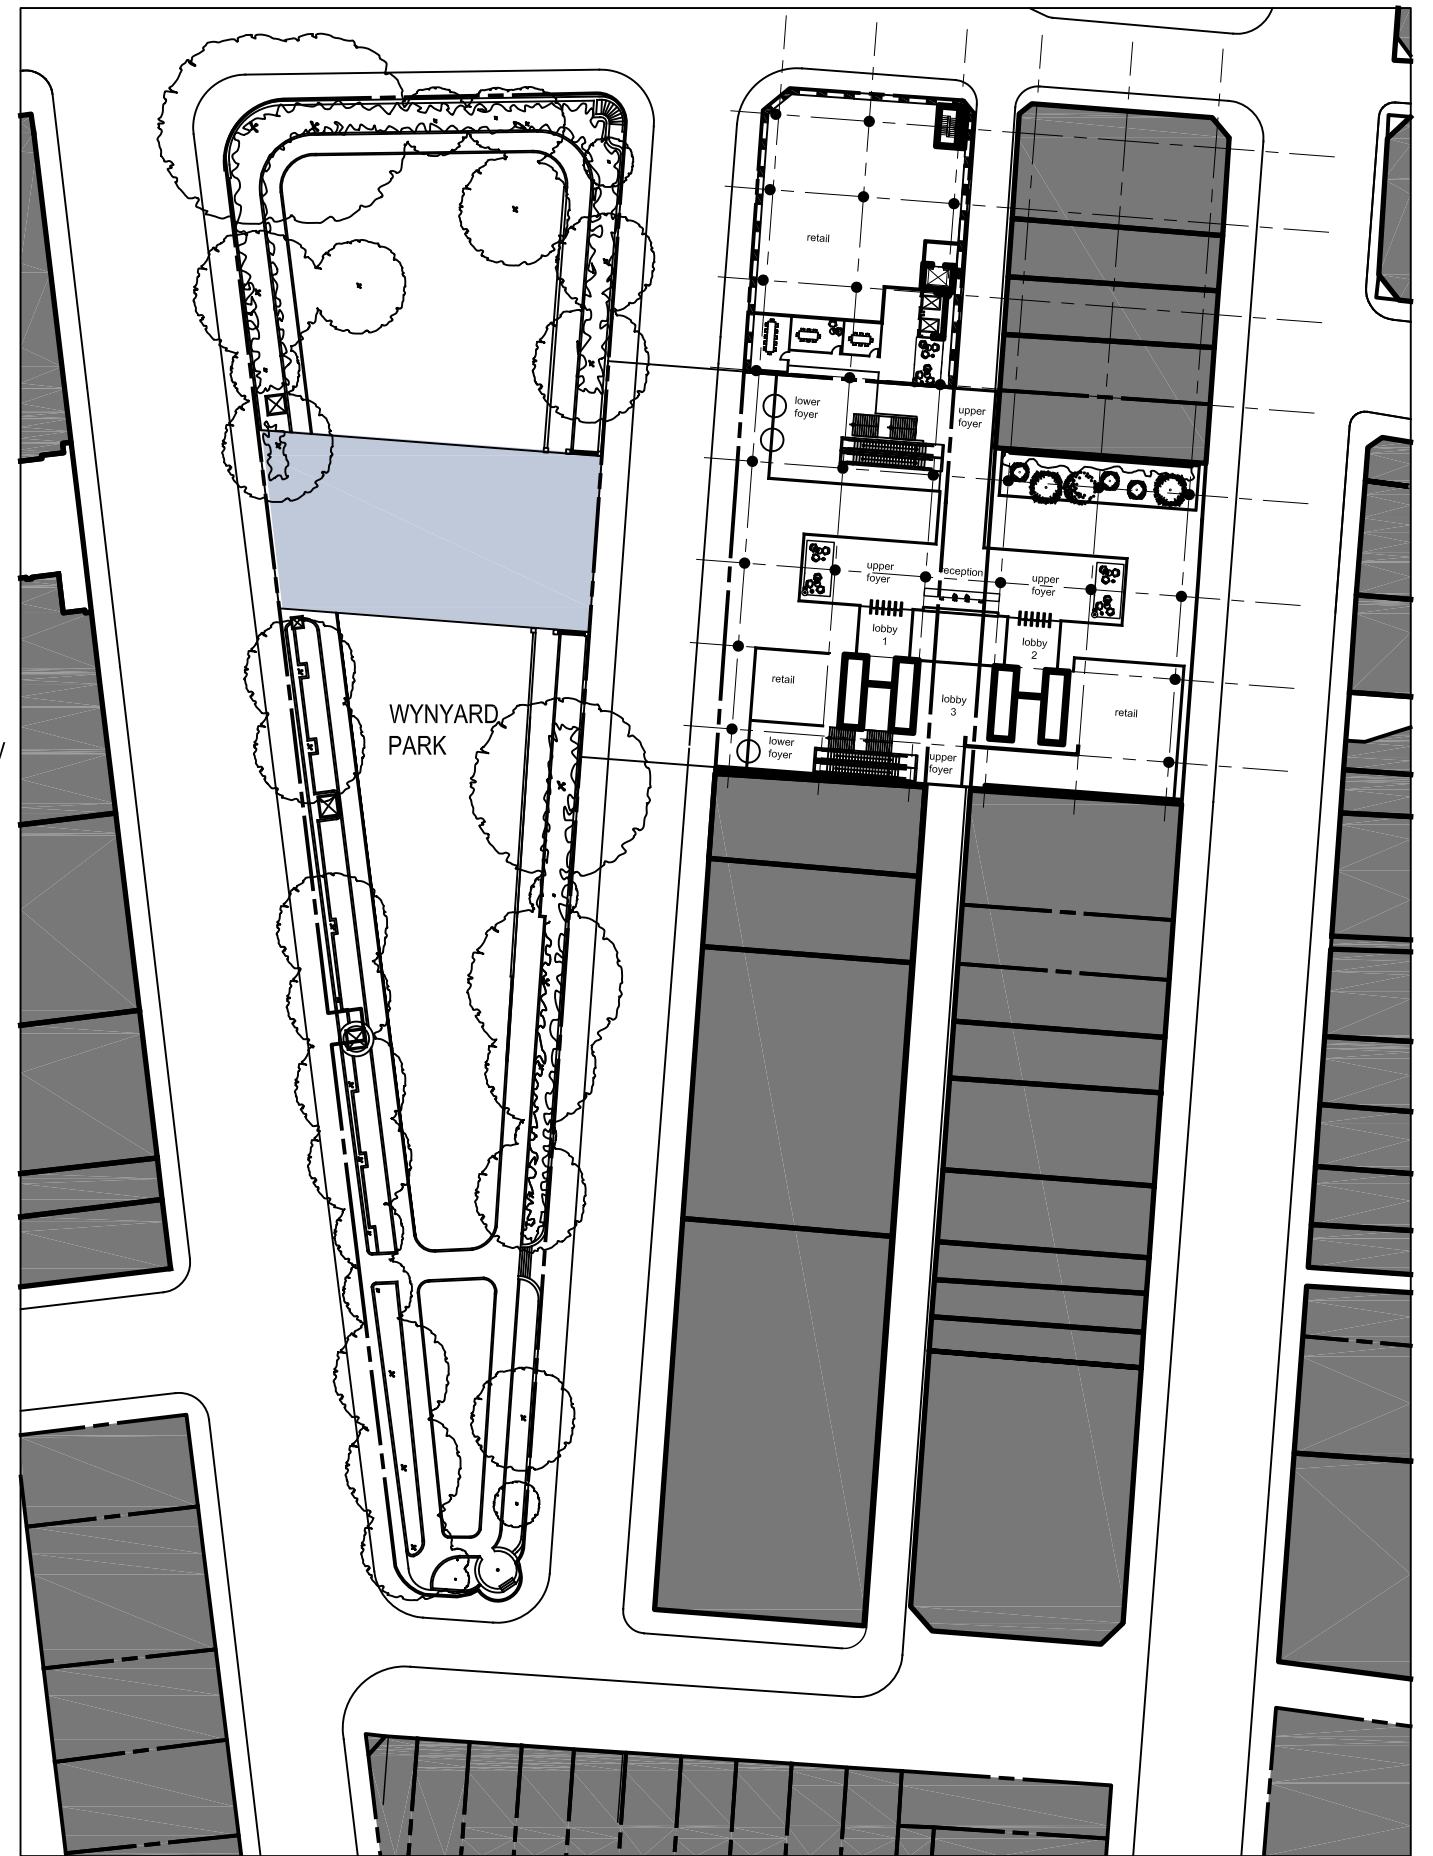

PROPOSED

Client
THAKRAL HOLDING GROUP

Project
ONE CITY WYNYARD

Drawing
EXISTING AND PROPOSED PLAN - YORK ST


Drawing No
SK-01

Project No
PSA 7468A


Date
16.12.2010

Scale
1:1000 @ A3

Drawn By
-

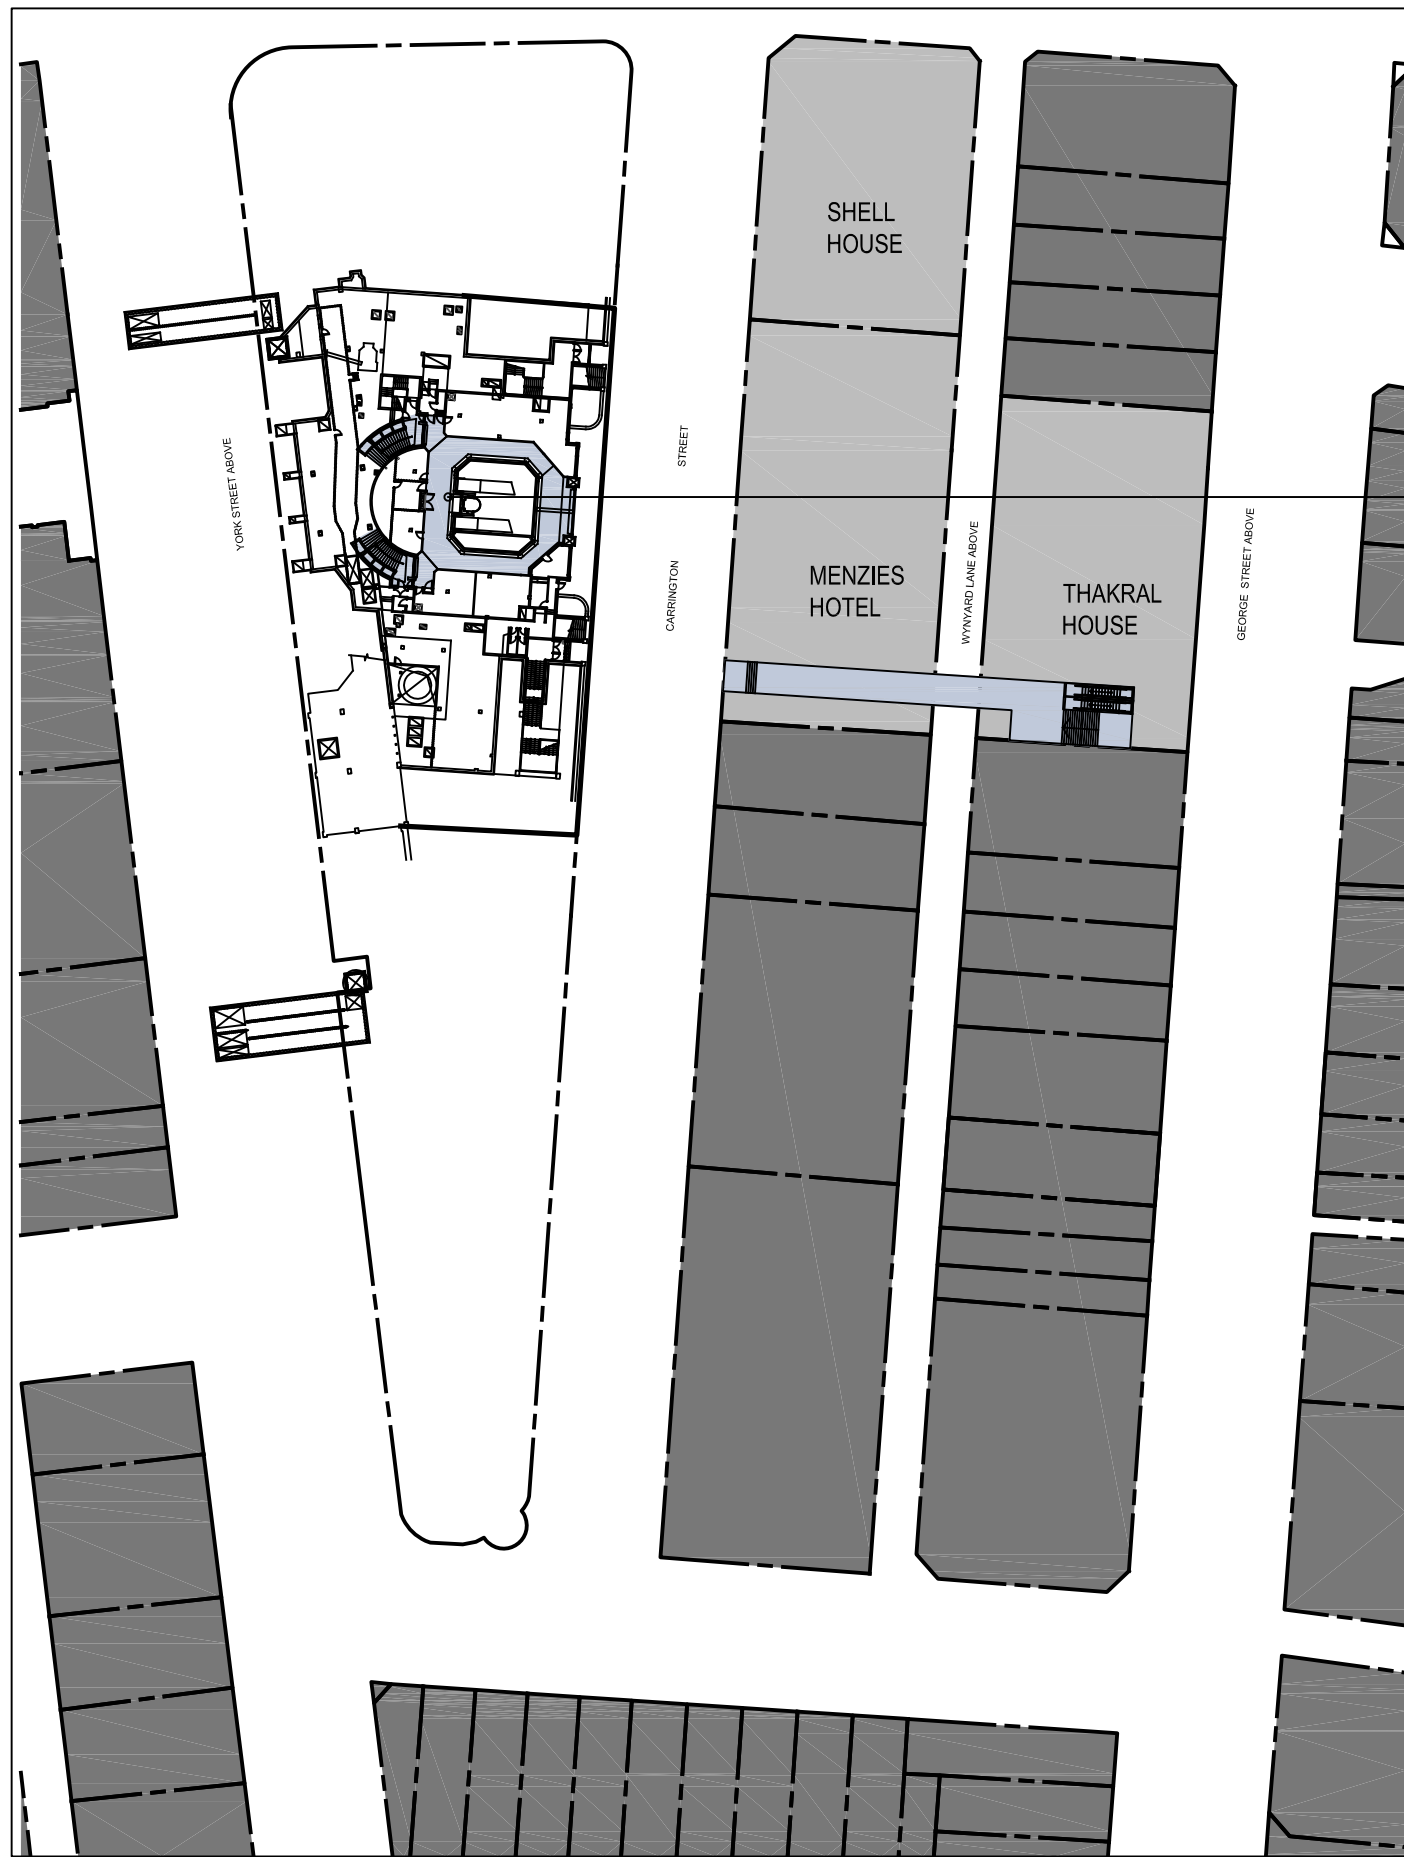

EXISTING

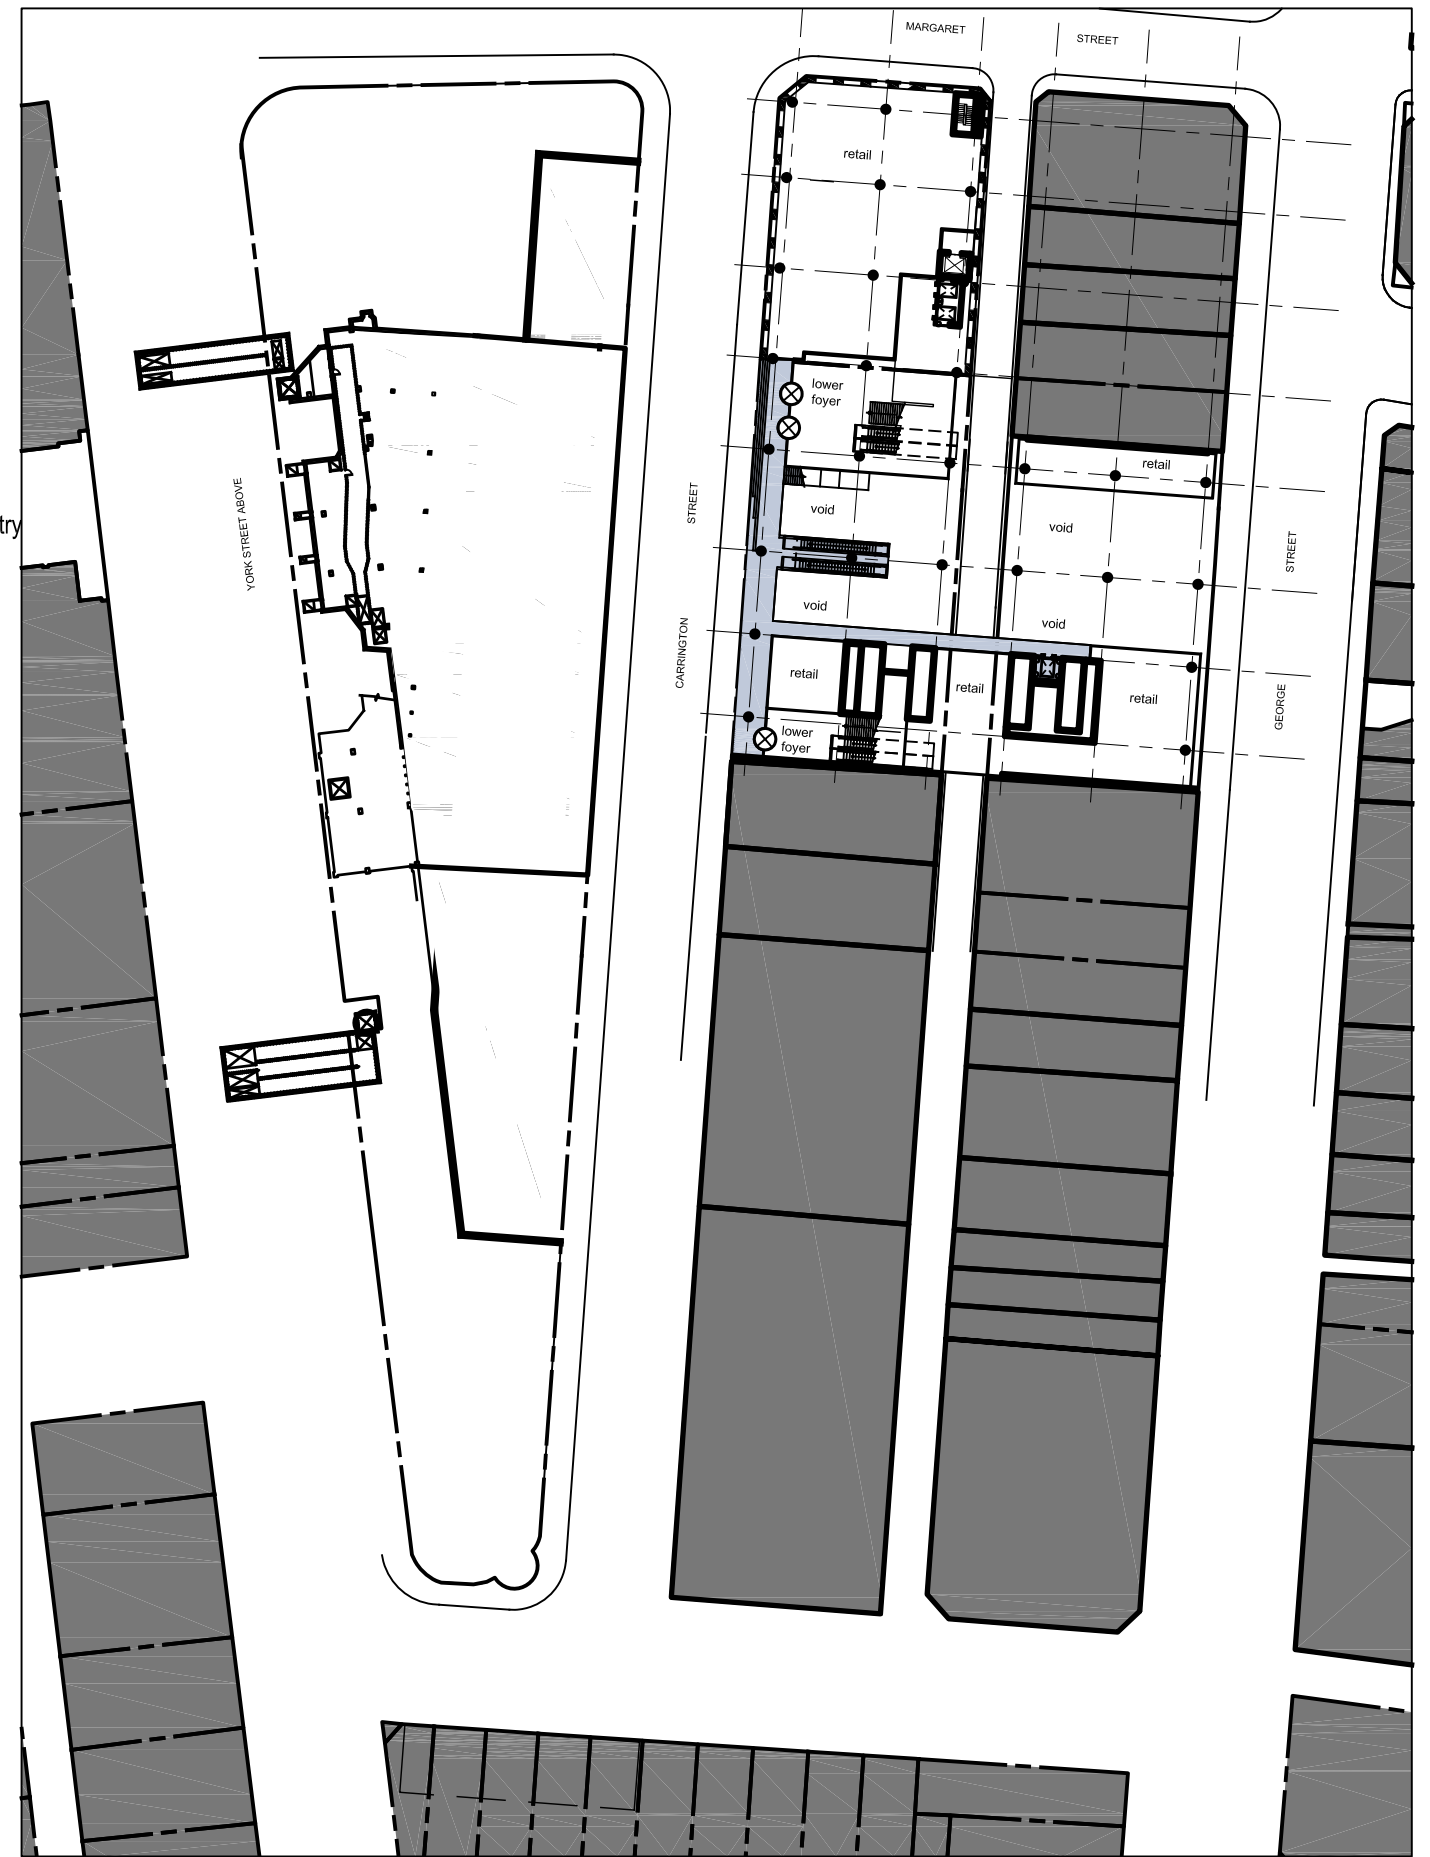

PROPOSED

Client
THAKRAL HOLDING GROUP

Project
ONE CITY WYNARD

Drawing
EXISTING AND PROPOSED PLAN - CARRINGTON ST


Drawing No
SK-02

Project No
PSA 7468A


Date
16.12.2010

Scale
1:1000 @ A3

Drawn By
-

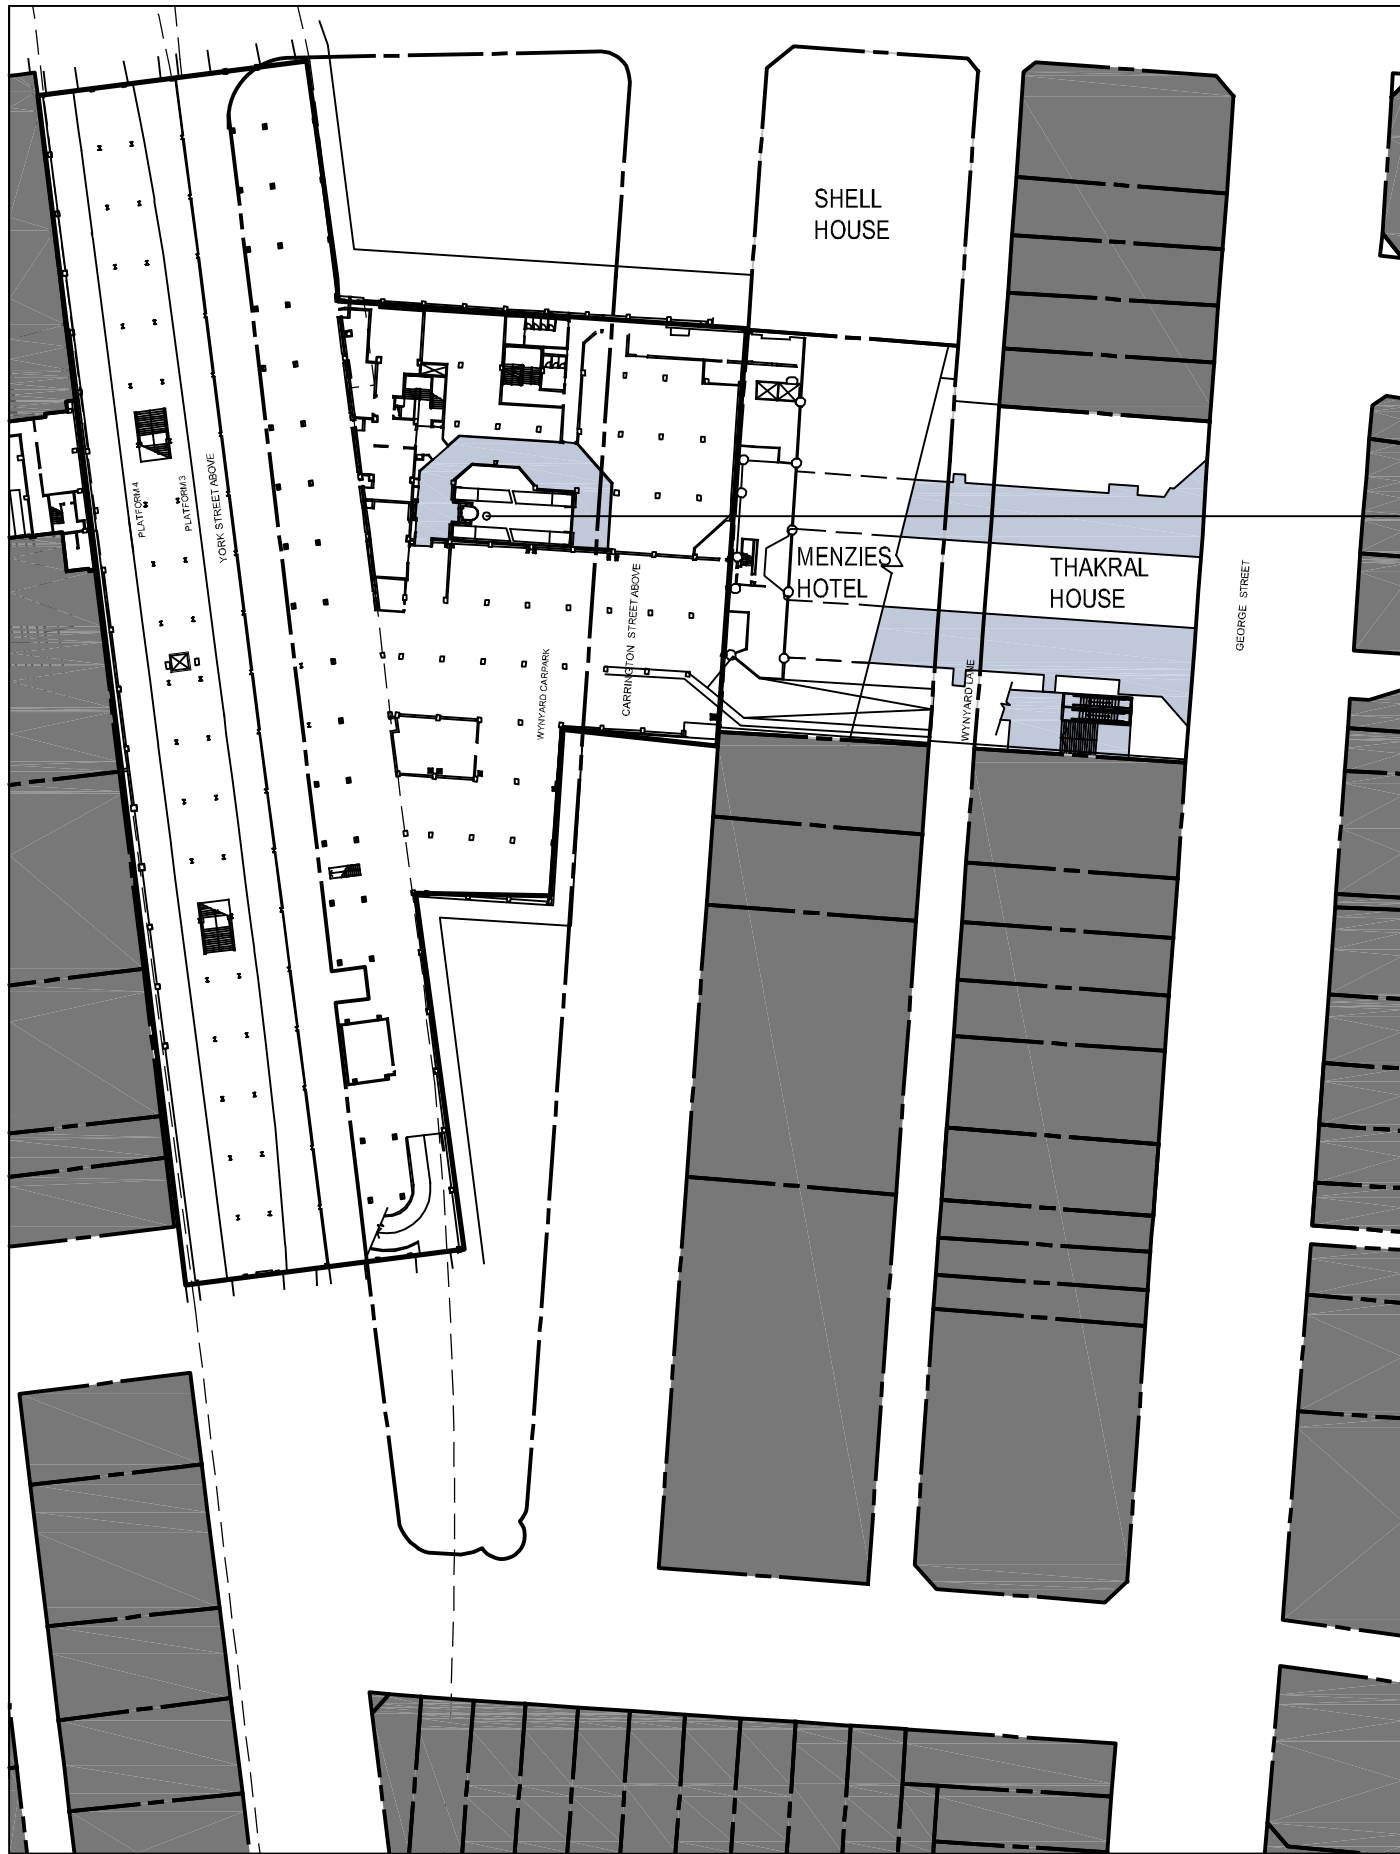

EXISTING

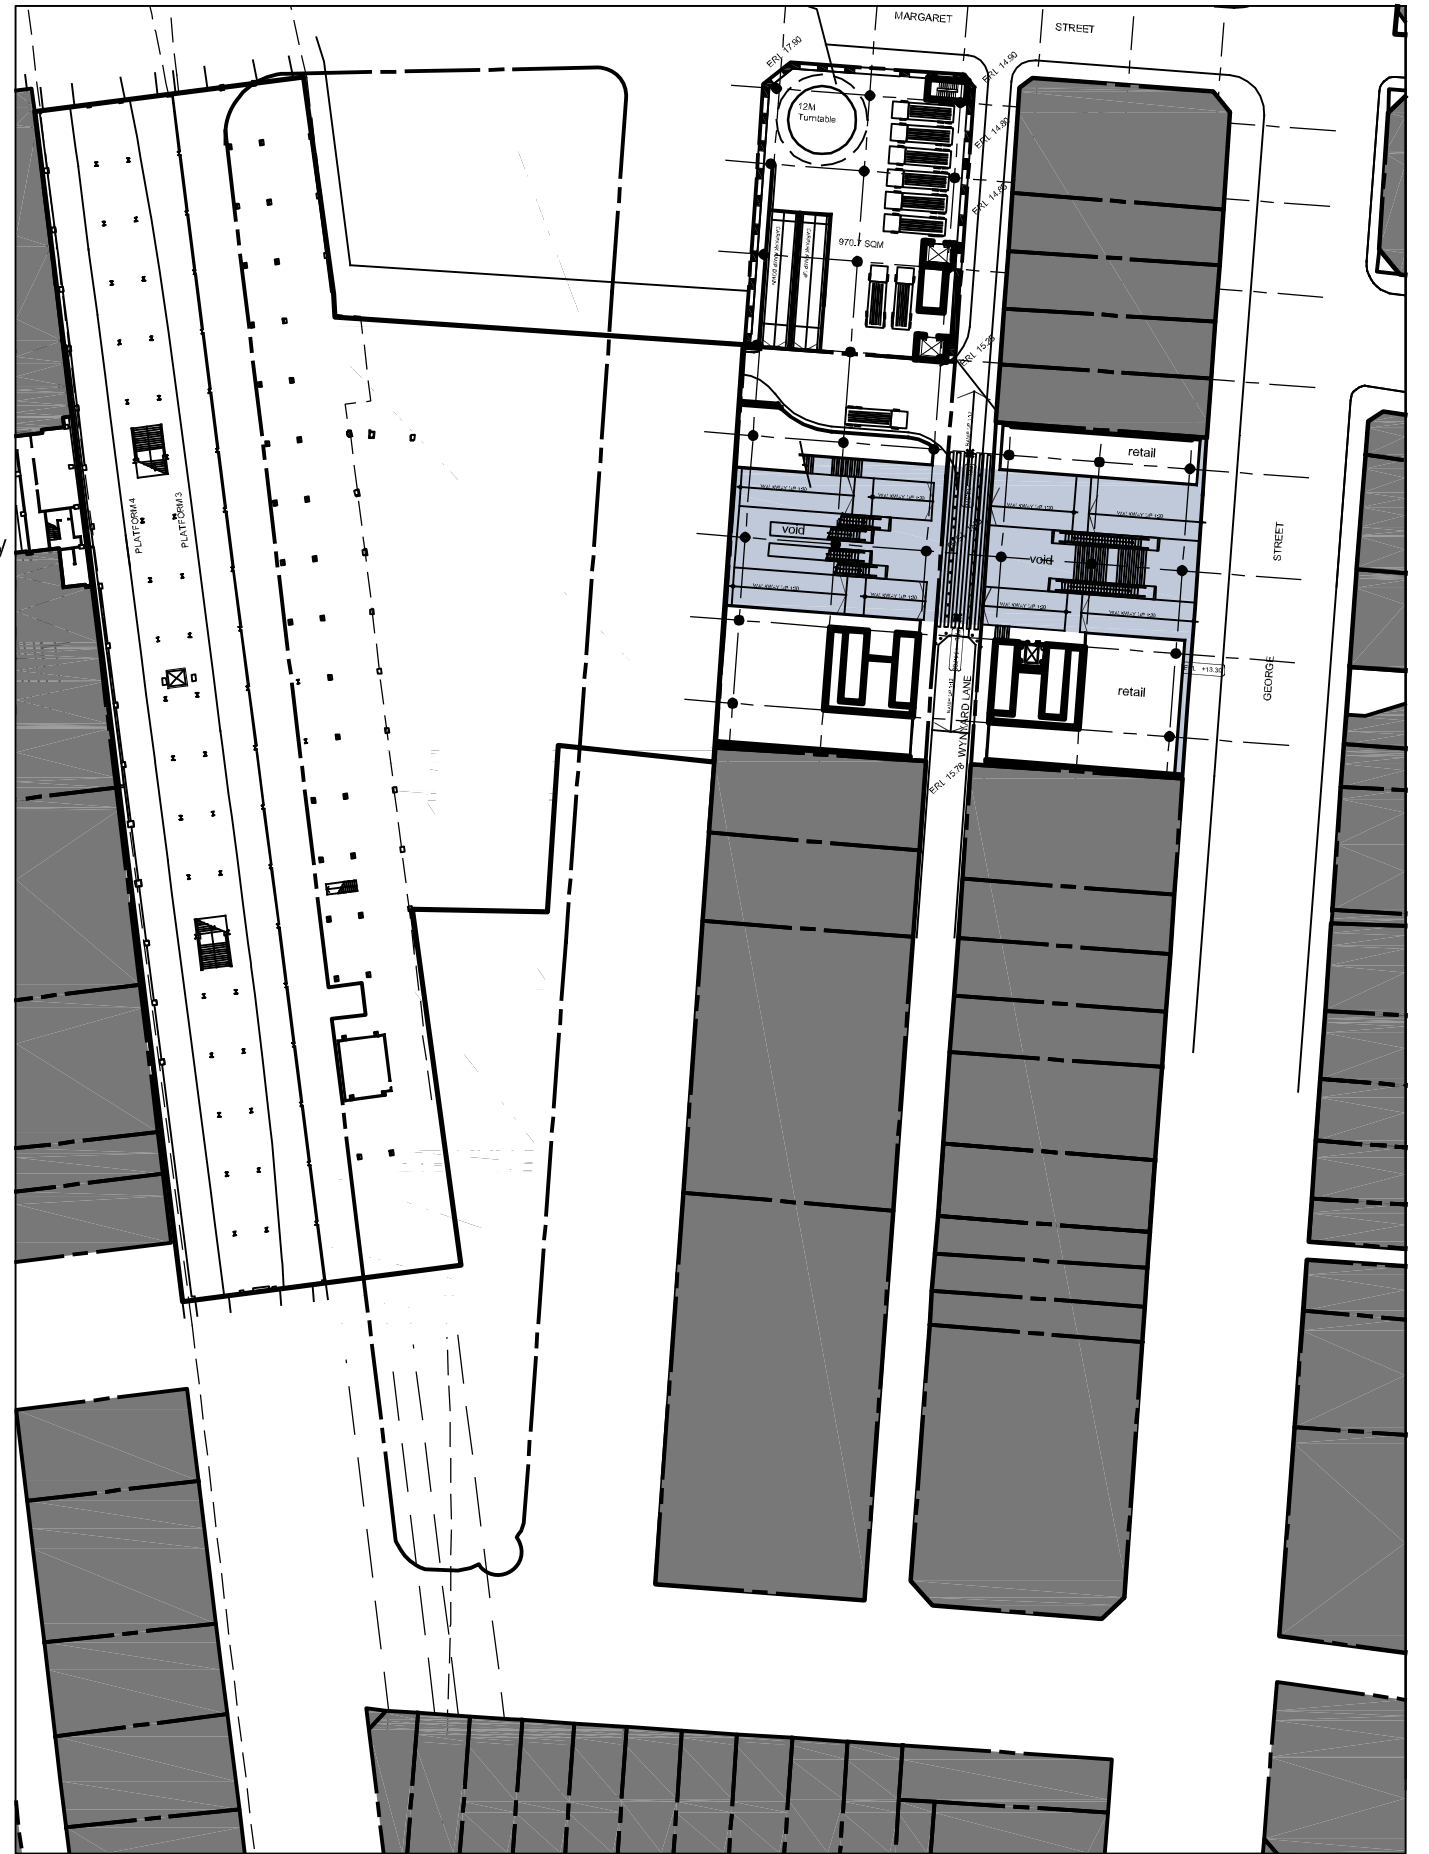

PROPOSED

Client
THAKRAL HOLDING GROUP

Project
ONE CITY WYNFARDBANK

Drawing
EXISTING AND PROPOSED PLAN - GEORGE ST


Drawing No
SK-03

Project No
PSA 7468A


Date
04.01.2011

Scale
1:1000 @ A3

Drawn By
-

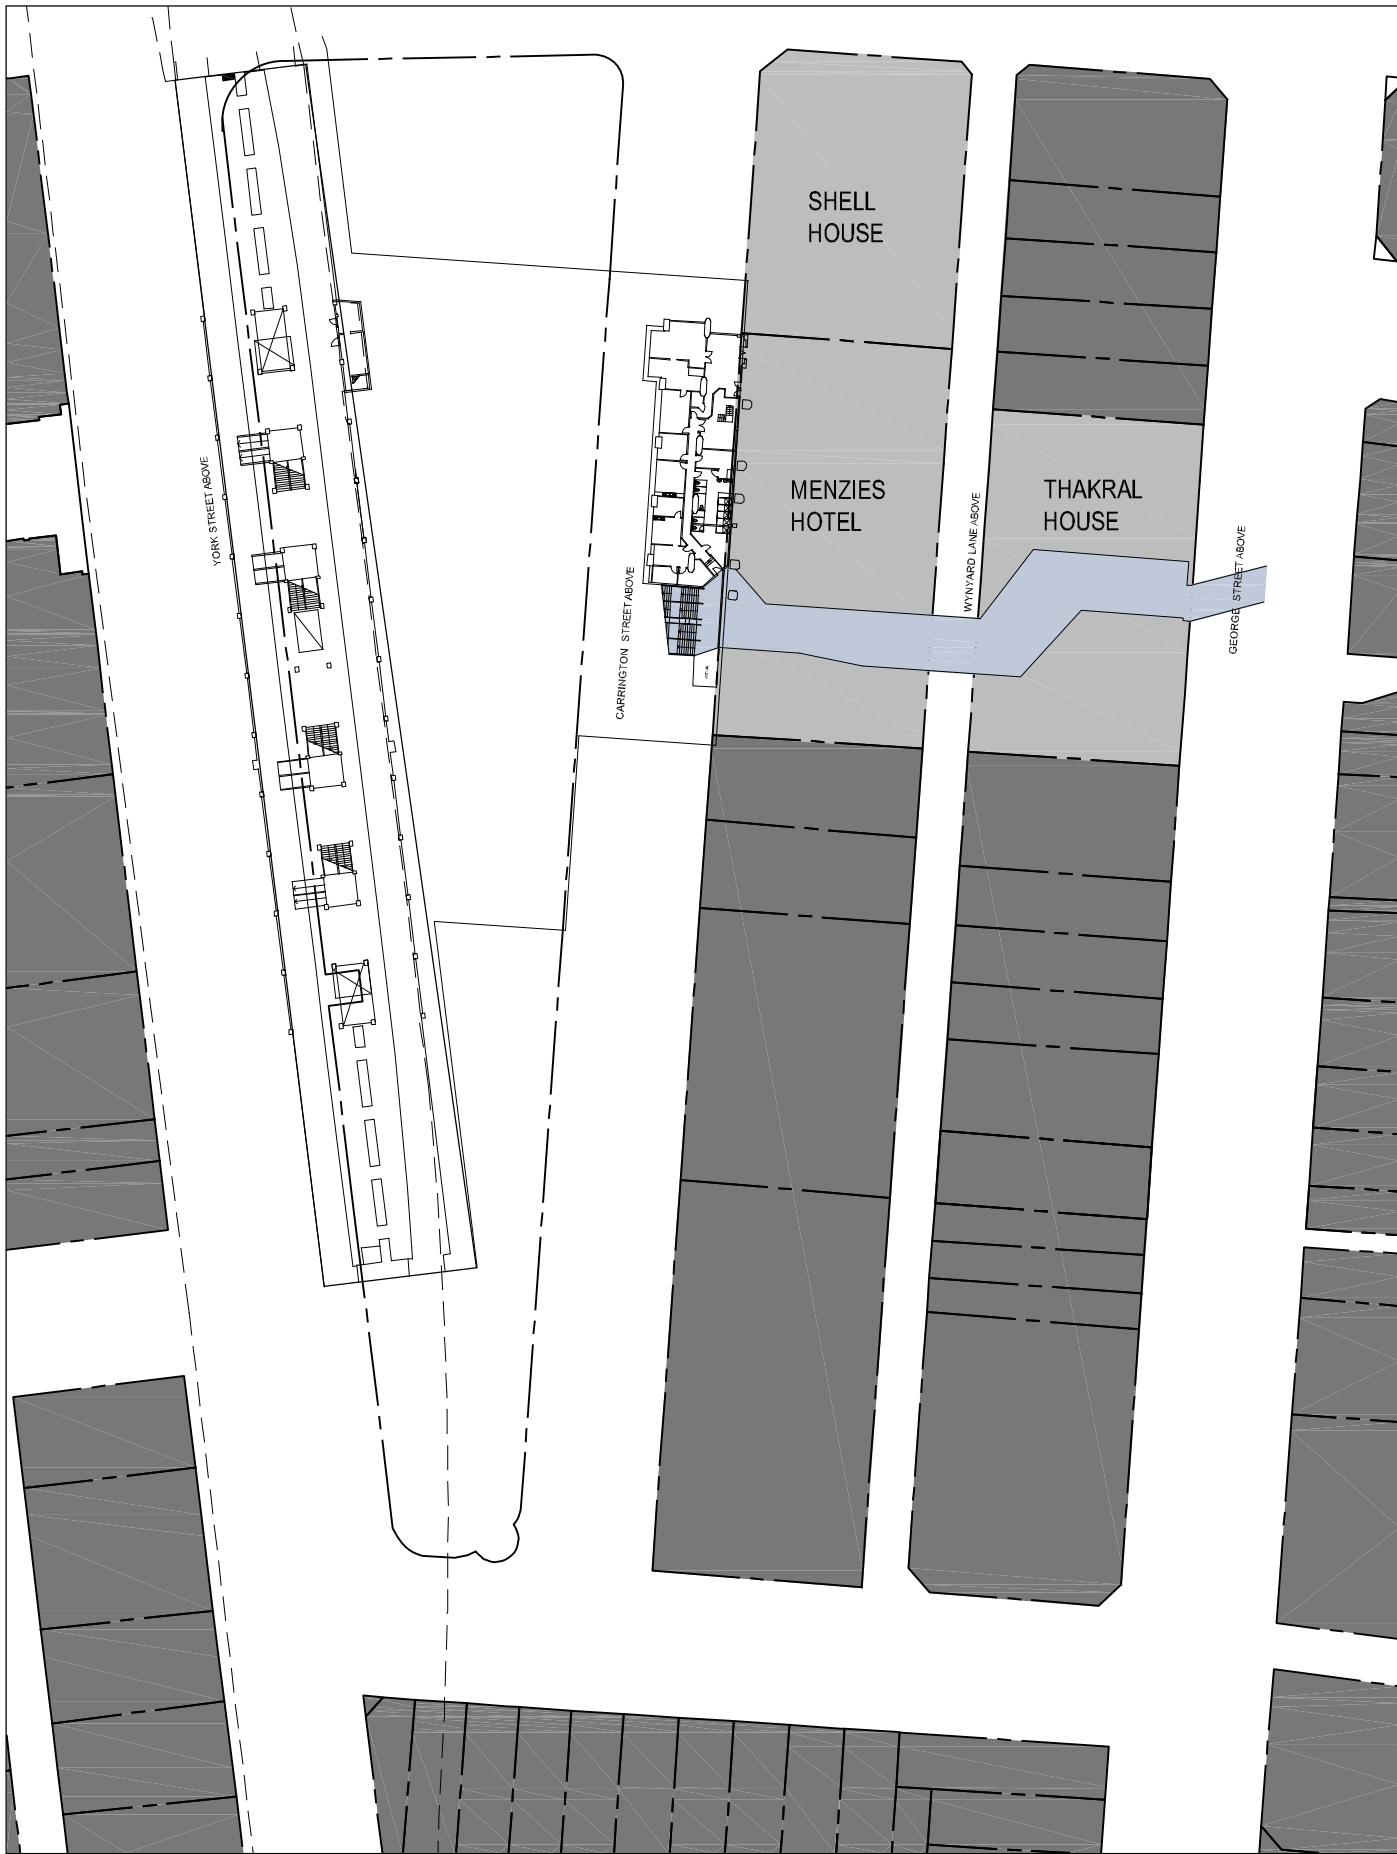

EXISTING

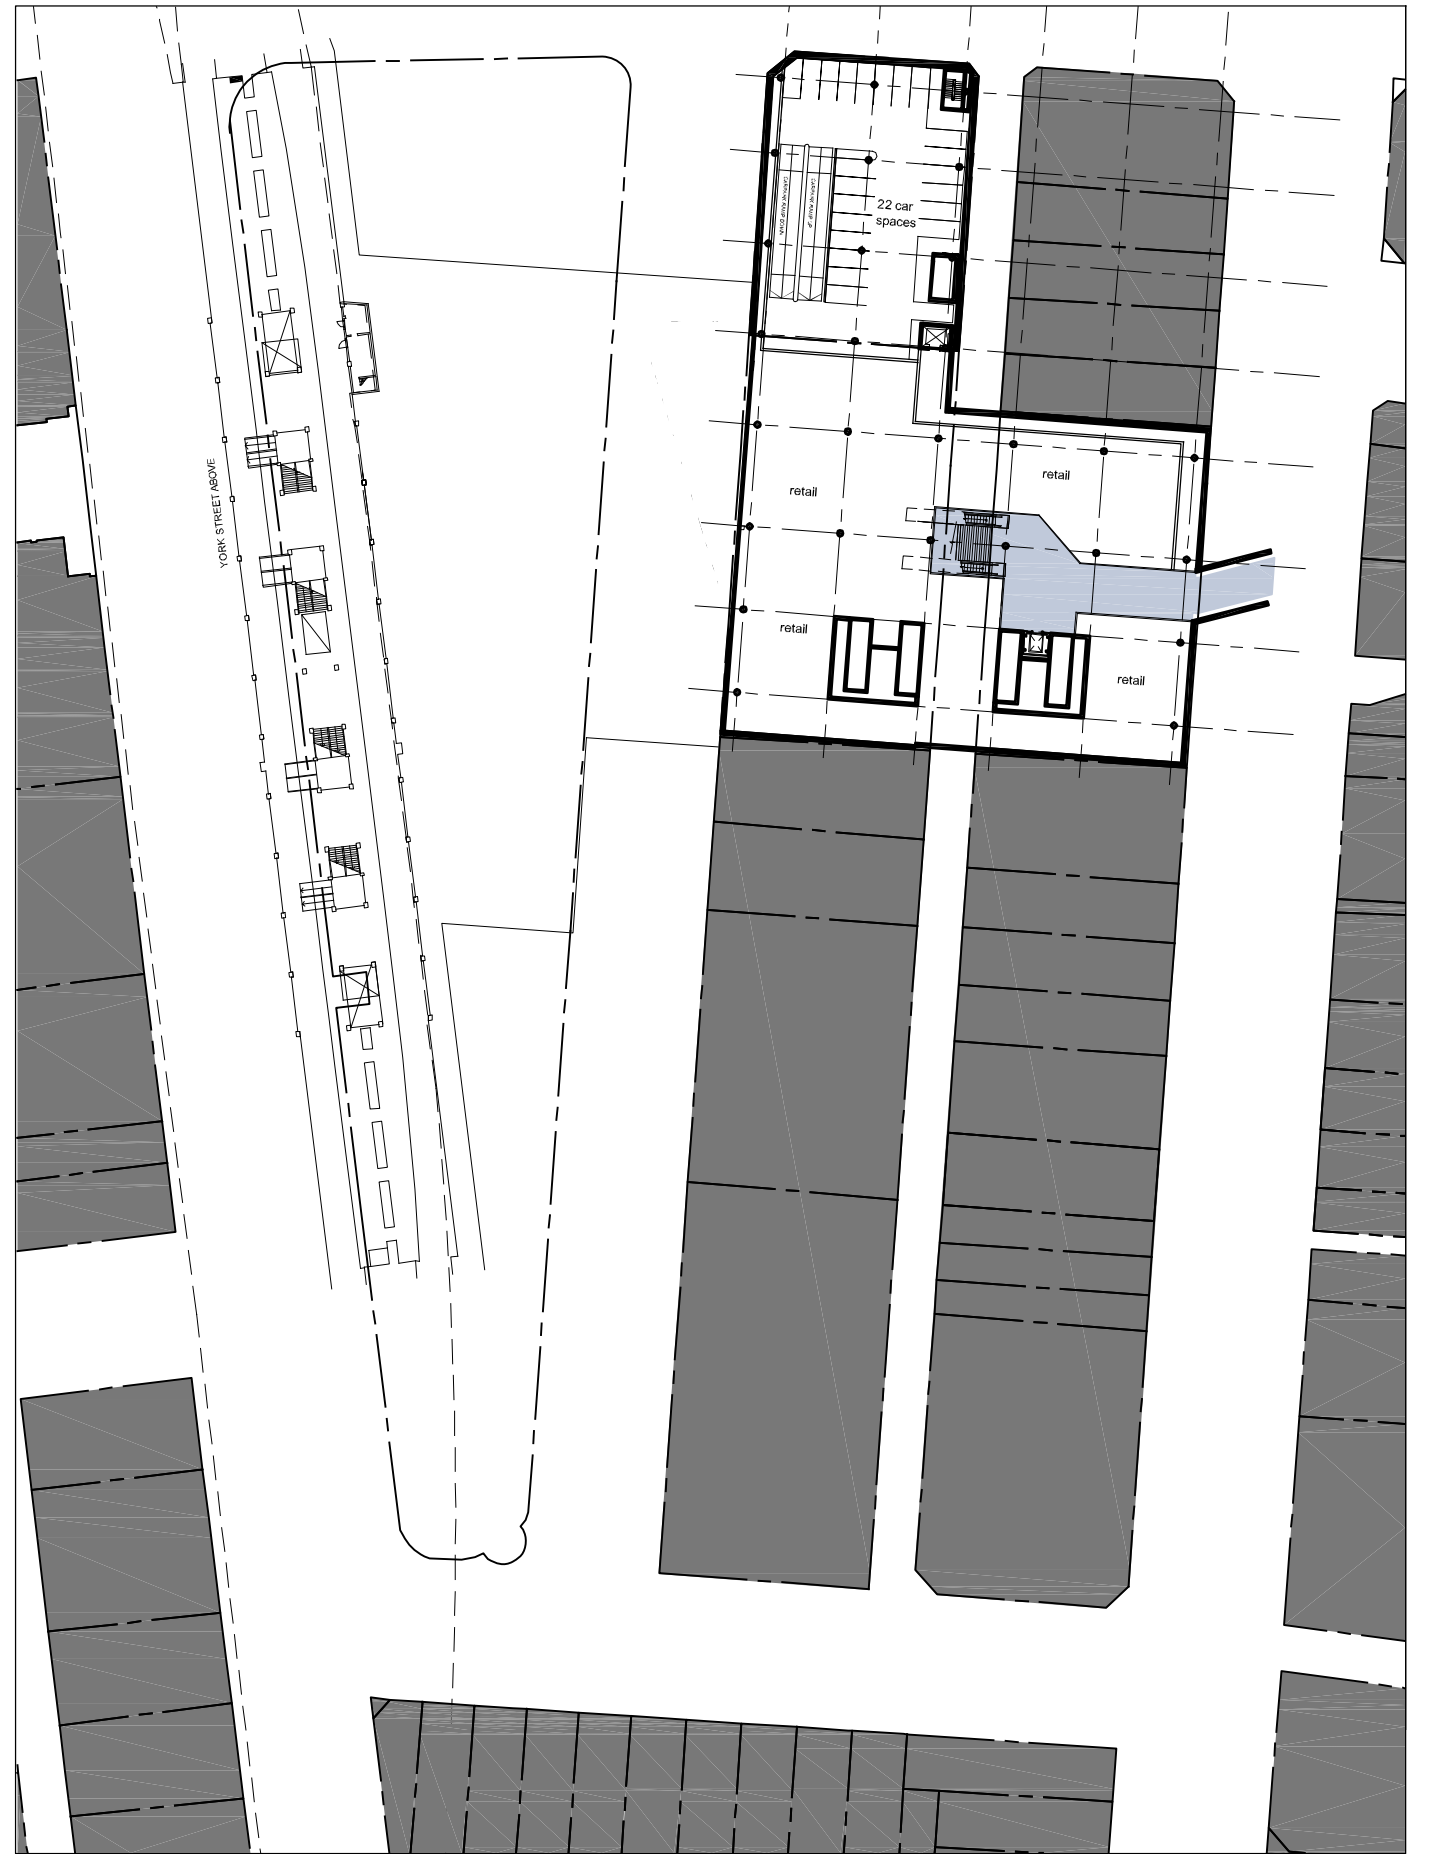

PROPOSED

Client
THAKRAL HOLDING GROUP

Project
ONE CITY WYNYARD

Drawing
EXISTING AND PROPOSED PLANS -
HUNTER ST CONNECTION LEVEL


Drawing No
SK-05

Project No
PSA-7468A


Date
04.01.2011

Scale
1:1000@A3

Drawn By
-

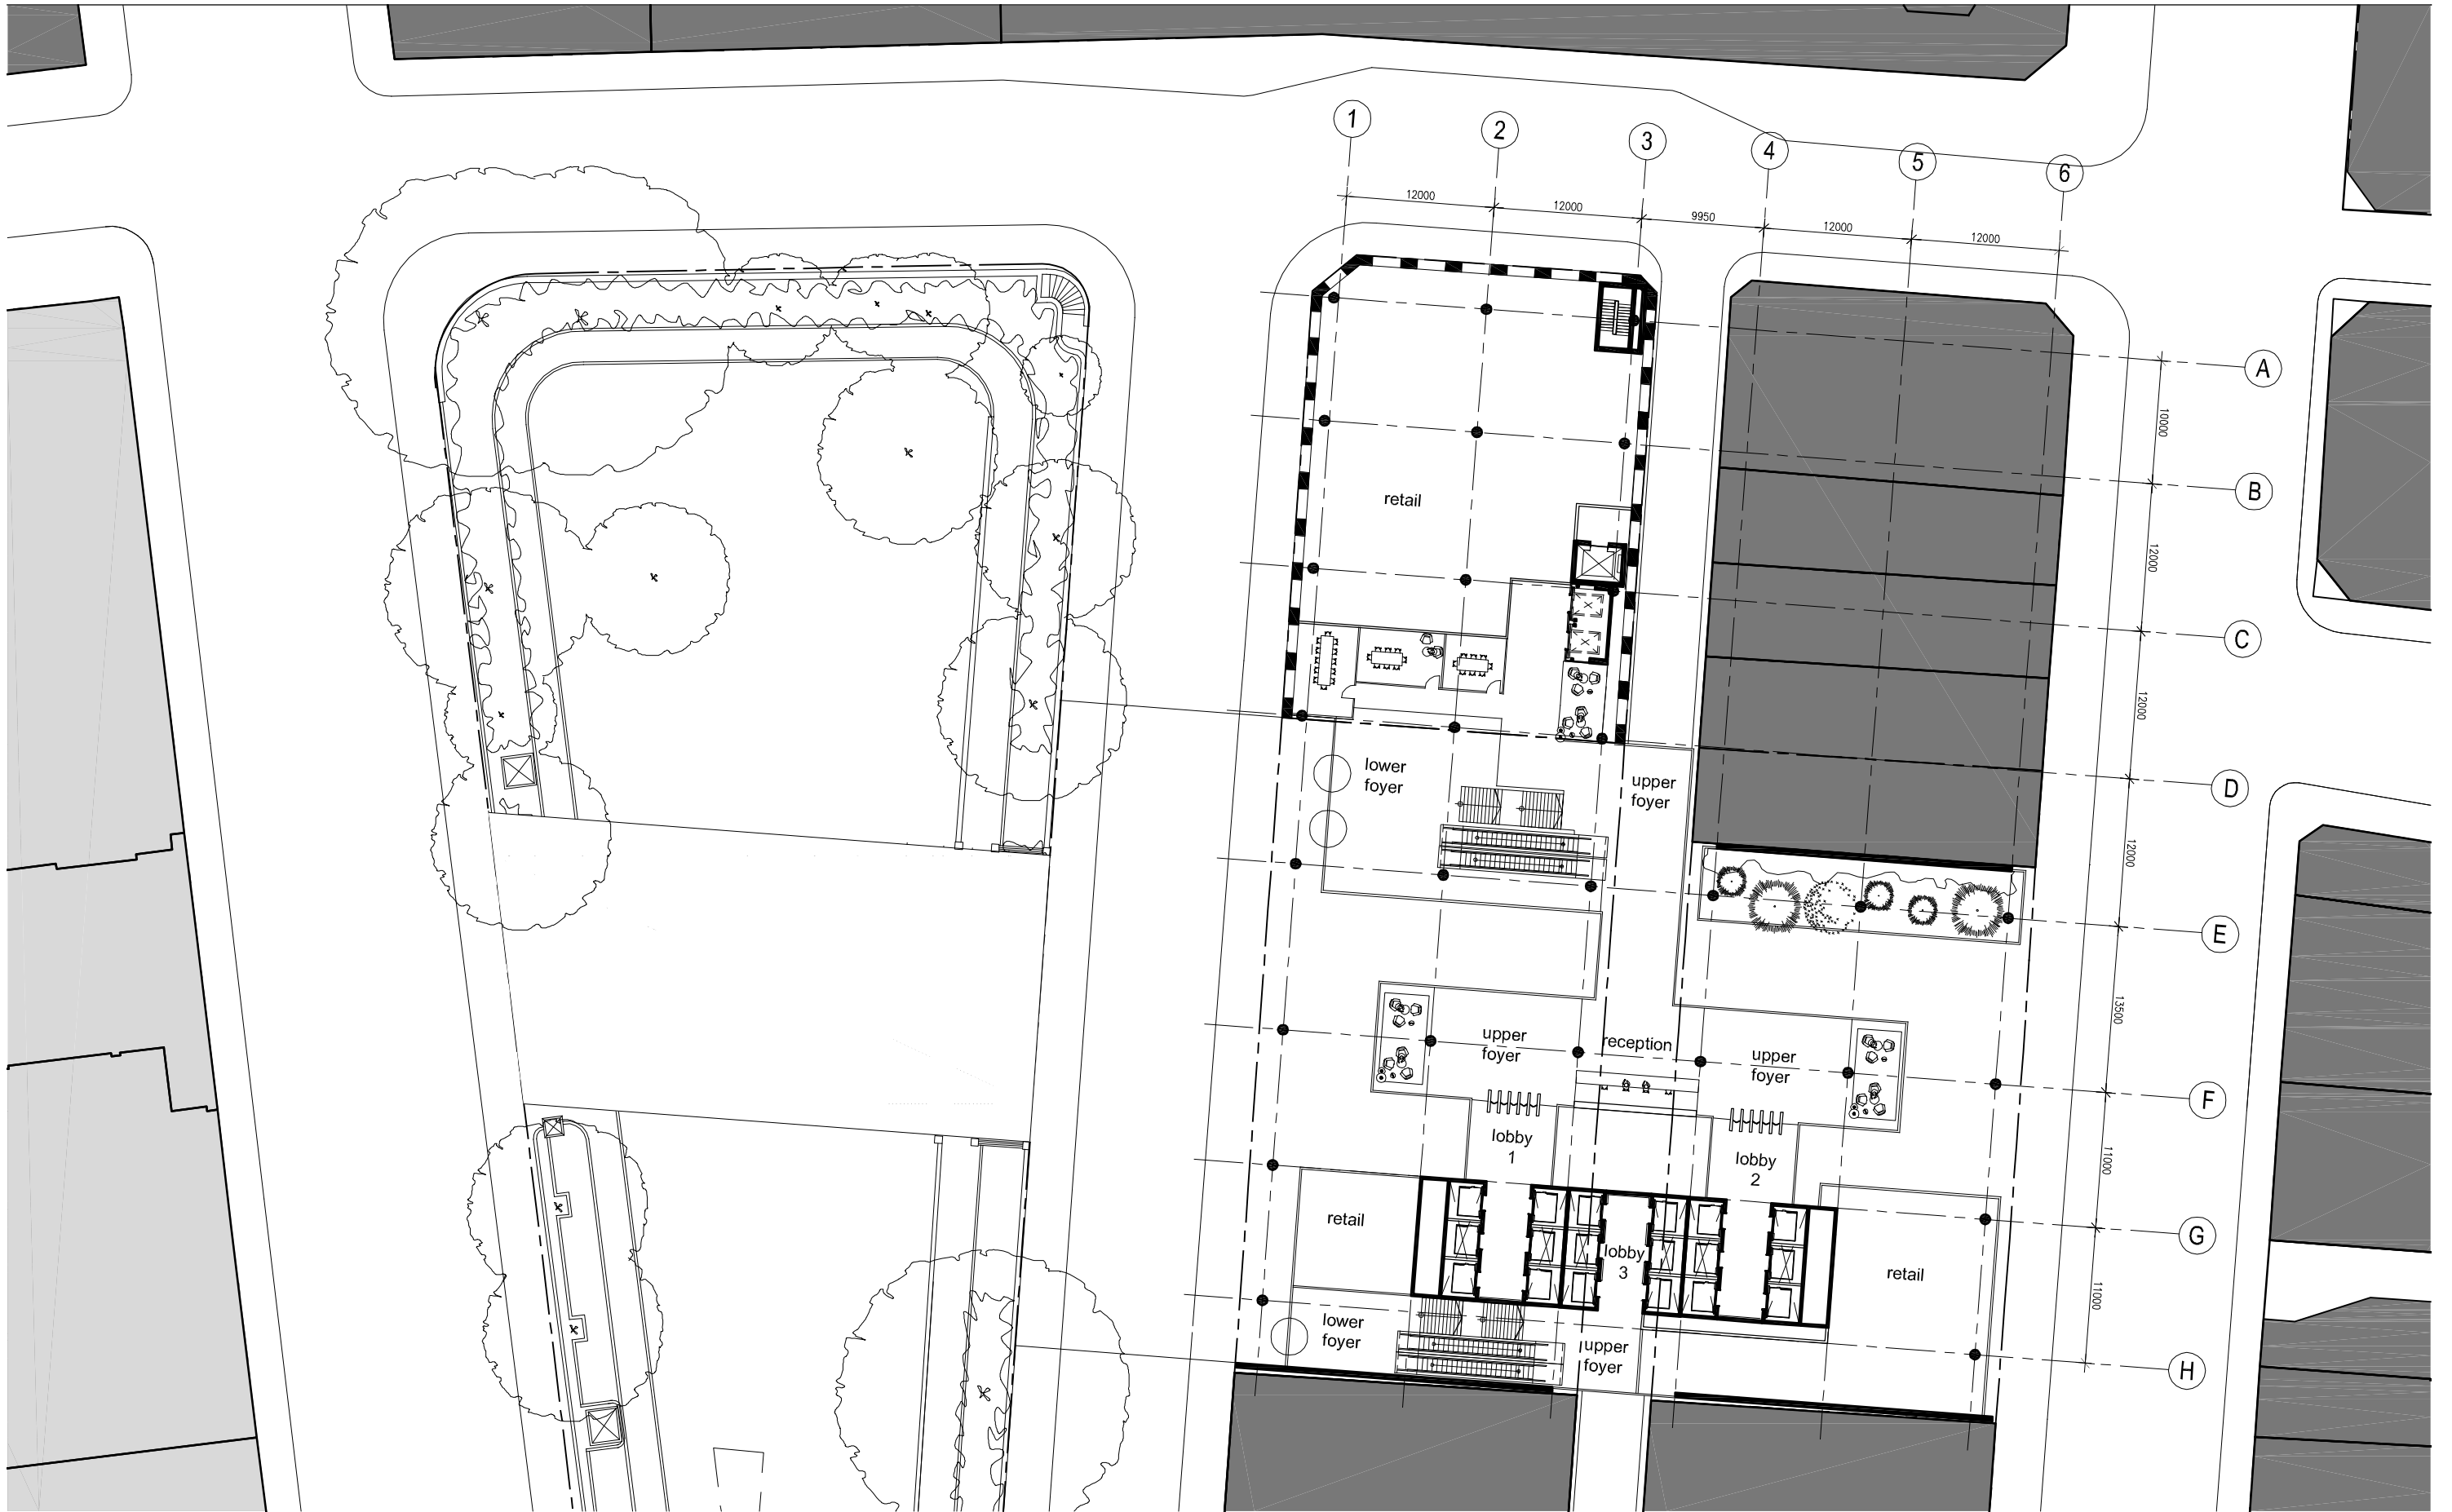

PROPOSED

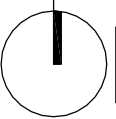

Client
THAKRAL HOLDING GROUP

Project
CITYONE WYNYARD

Drawing
PROPOSED PLAN - YORK ST

Drawing No
SK-011


Project No
PSA 7468A

Date
04.01.2011

Scale
1:500 @ A3

Drawn By
-



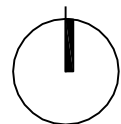

Client
THAKRAL HOLDING GROUP

Project
CITYONE WYNYARD

Drawing
PROPOSED PLAN - GEORGE ST



Drawing No
SK-013

Project No
PSA 7468A

Date
17.03.2011

Scale
1:500 @ A3

Drawn By
-

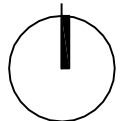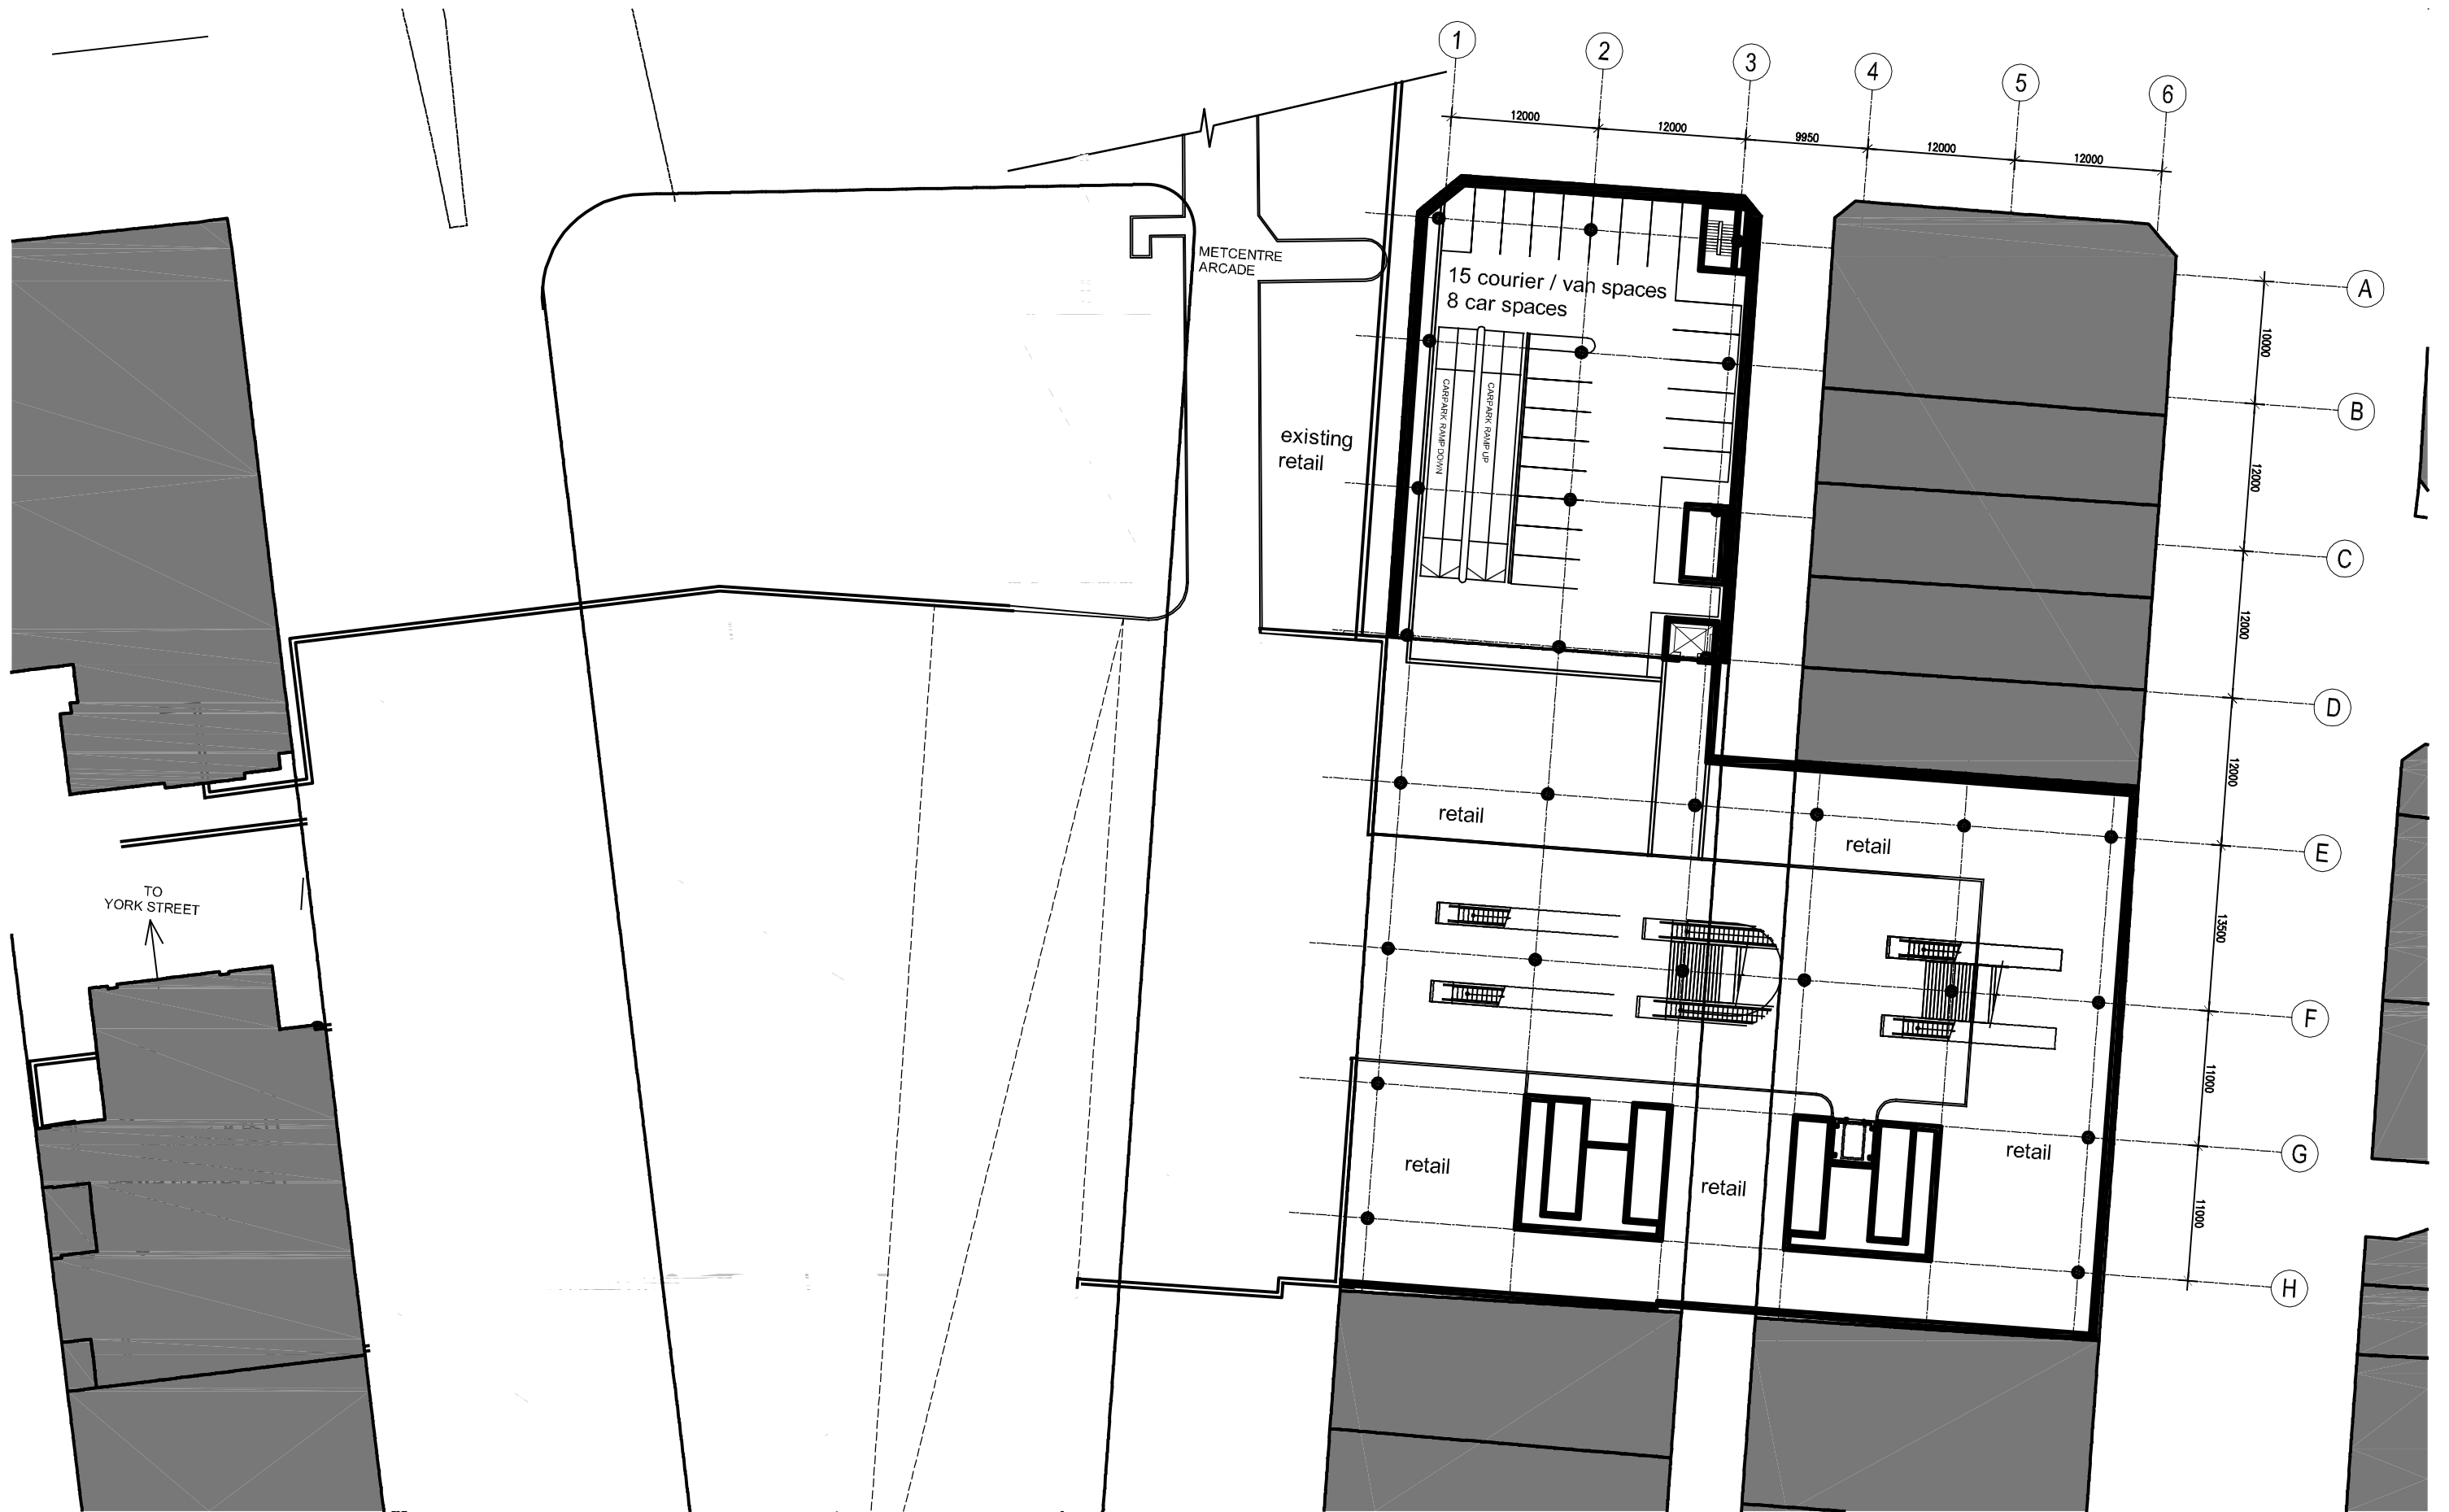

Client
THAKRAL HOLDING GROUP

Project
CITYONE WYNYARD

Drawing
PROPOSED PLAN - CONCOURSE


Drawing No
SK-014

Project No
PSA 7468A

Date
04.01.2011

Scale
1:500 @ A3

Drawn By
-

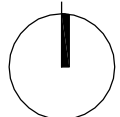

Client
THAKRAL HOLDING GROUP

Project
CITYONE WYNARD

Drawing
PROPOSED PLANS -
HUNTER ST CONNECTION LEVEL



Drawing No
SK-015

Project No
PSA-7468A

Date
04.01.2011

Scale
1:500@A3

Drawn By
-

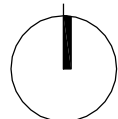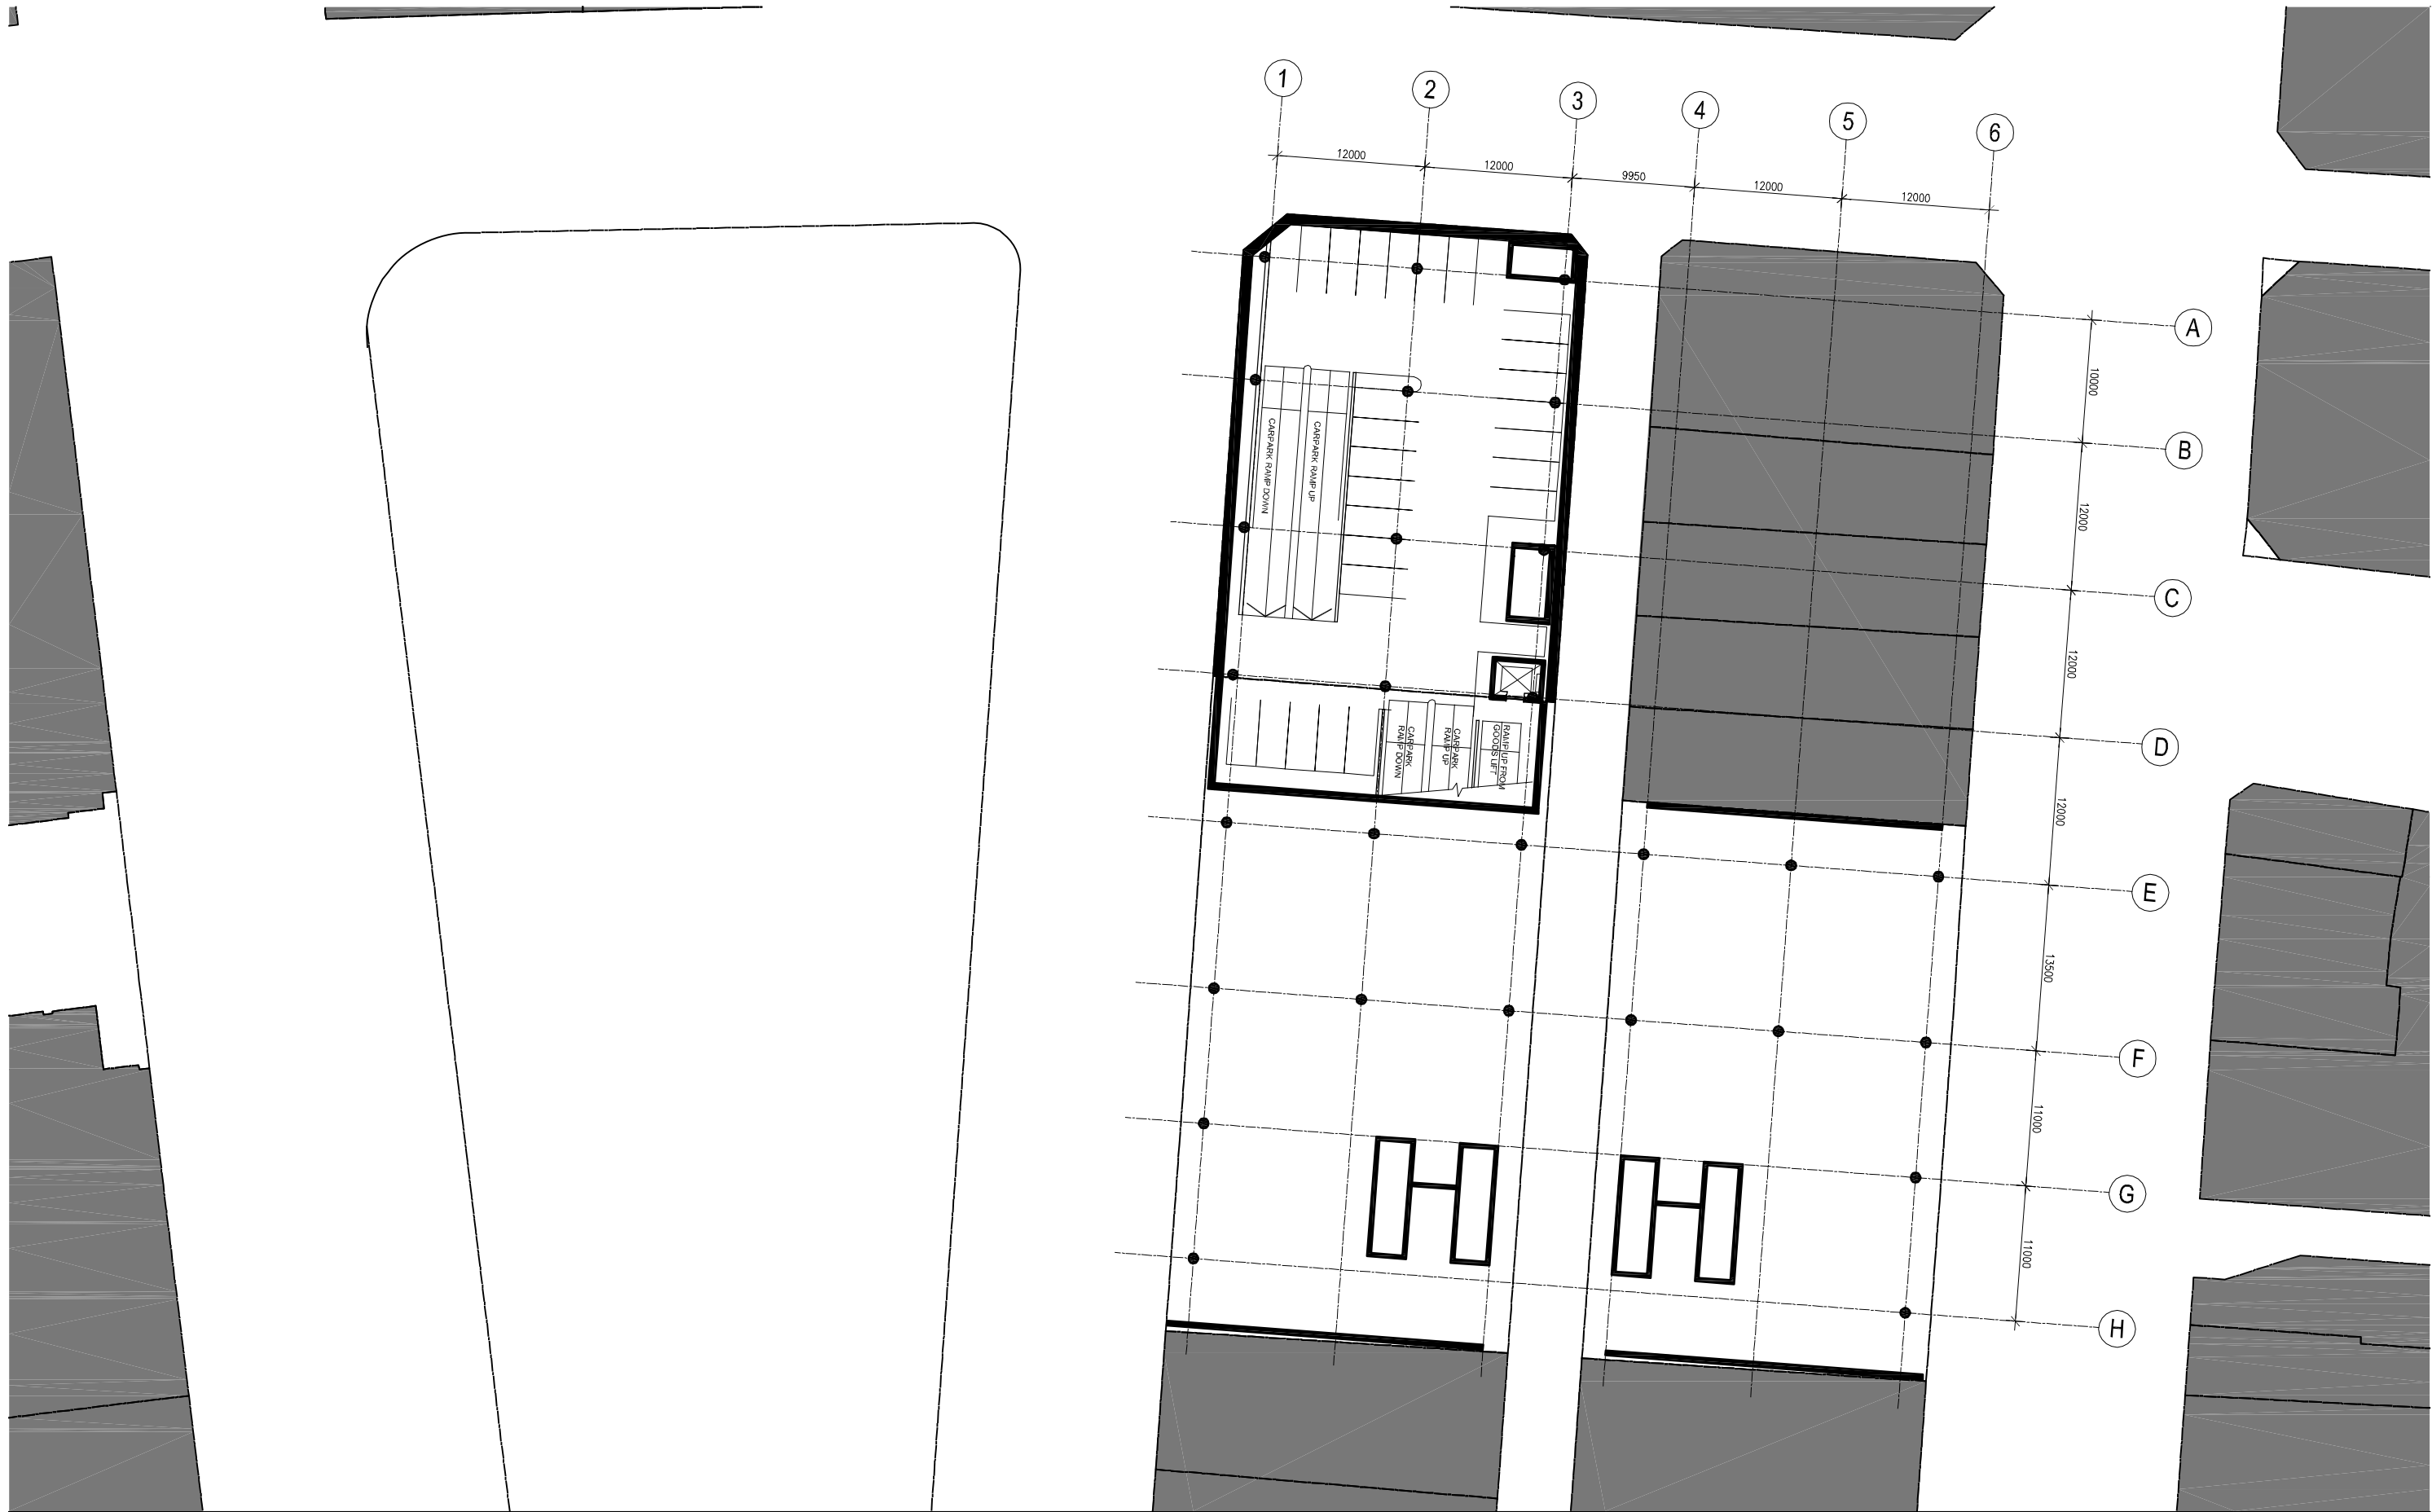

Client
THAKRAL HOLDING GROUP

Project
CITYONE WYNYARD

Drawing
PROPOSED PLANS -
BASEMENT B4



Drawing No
SK-017

Project No
PSA-7468A

Date
17.03.2011

Scale
1:500@A3

Drawn By
.

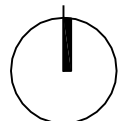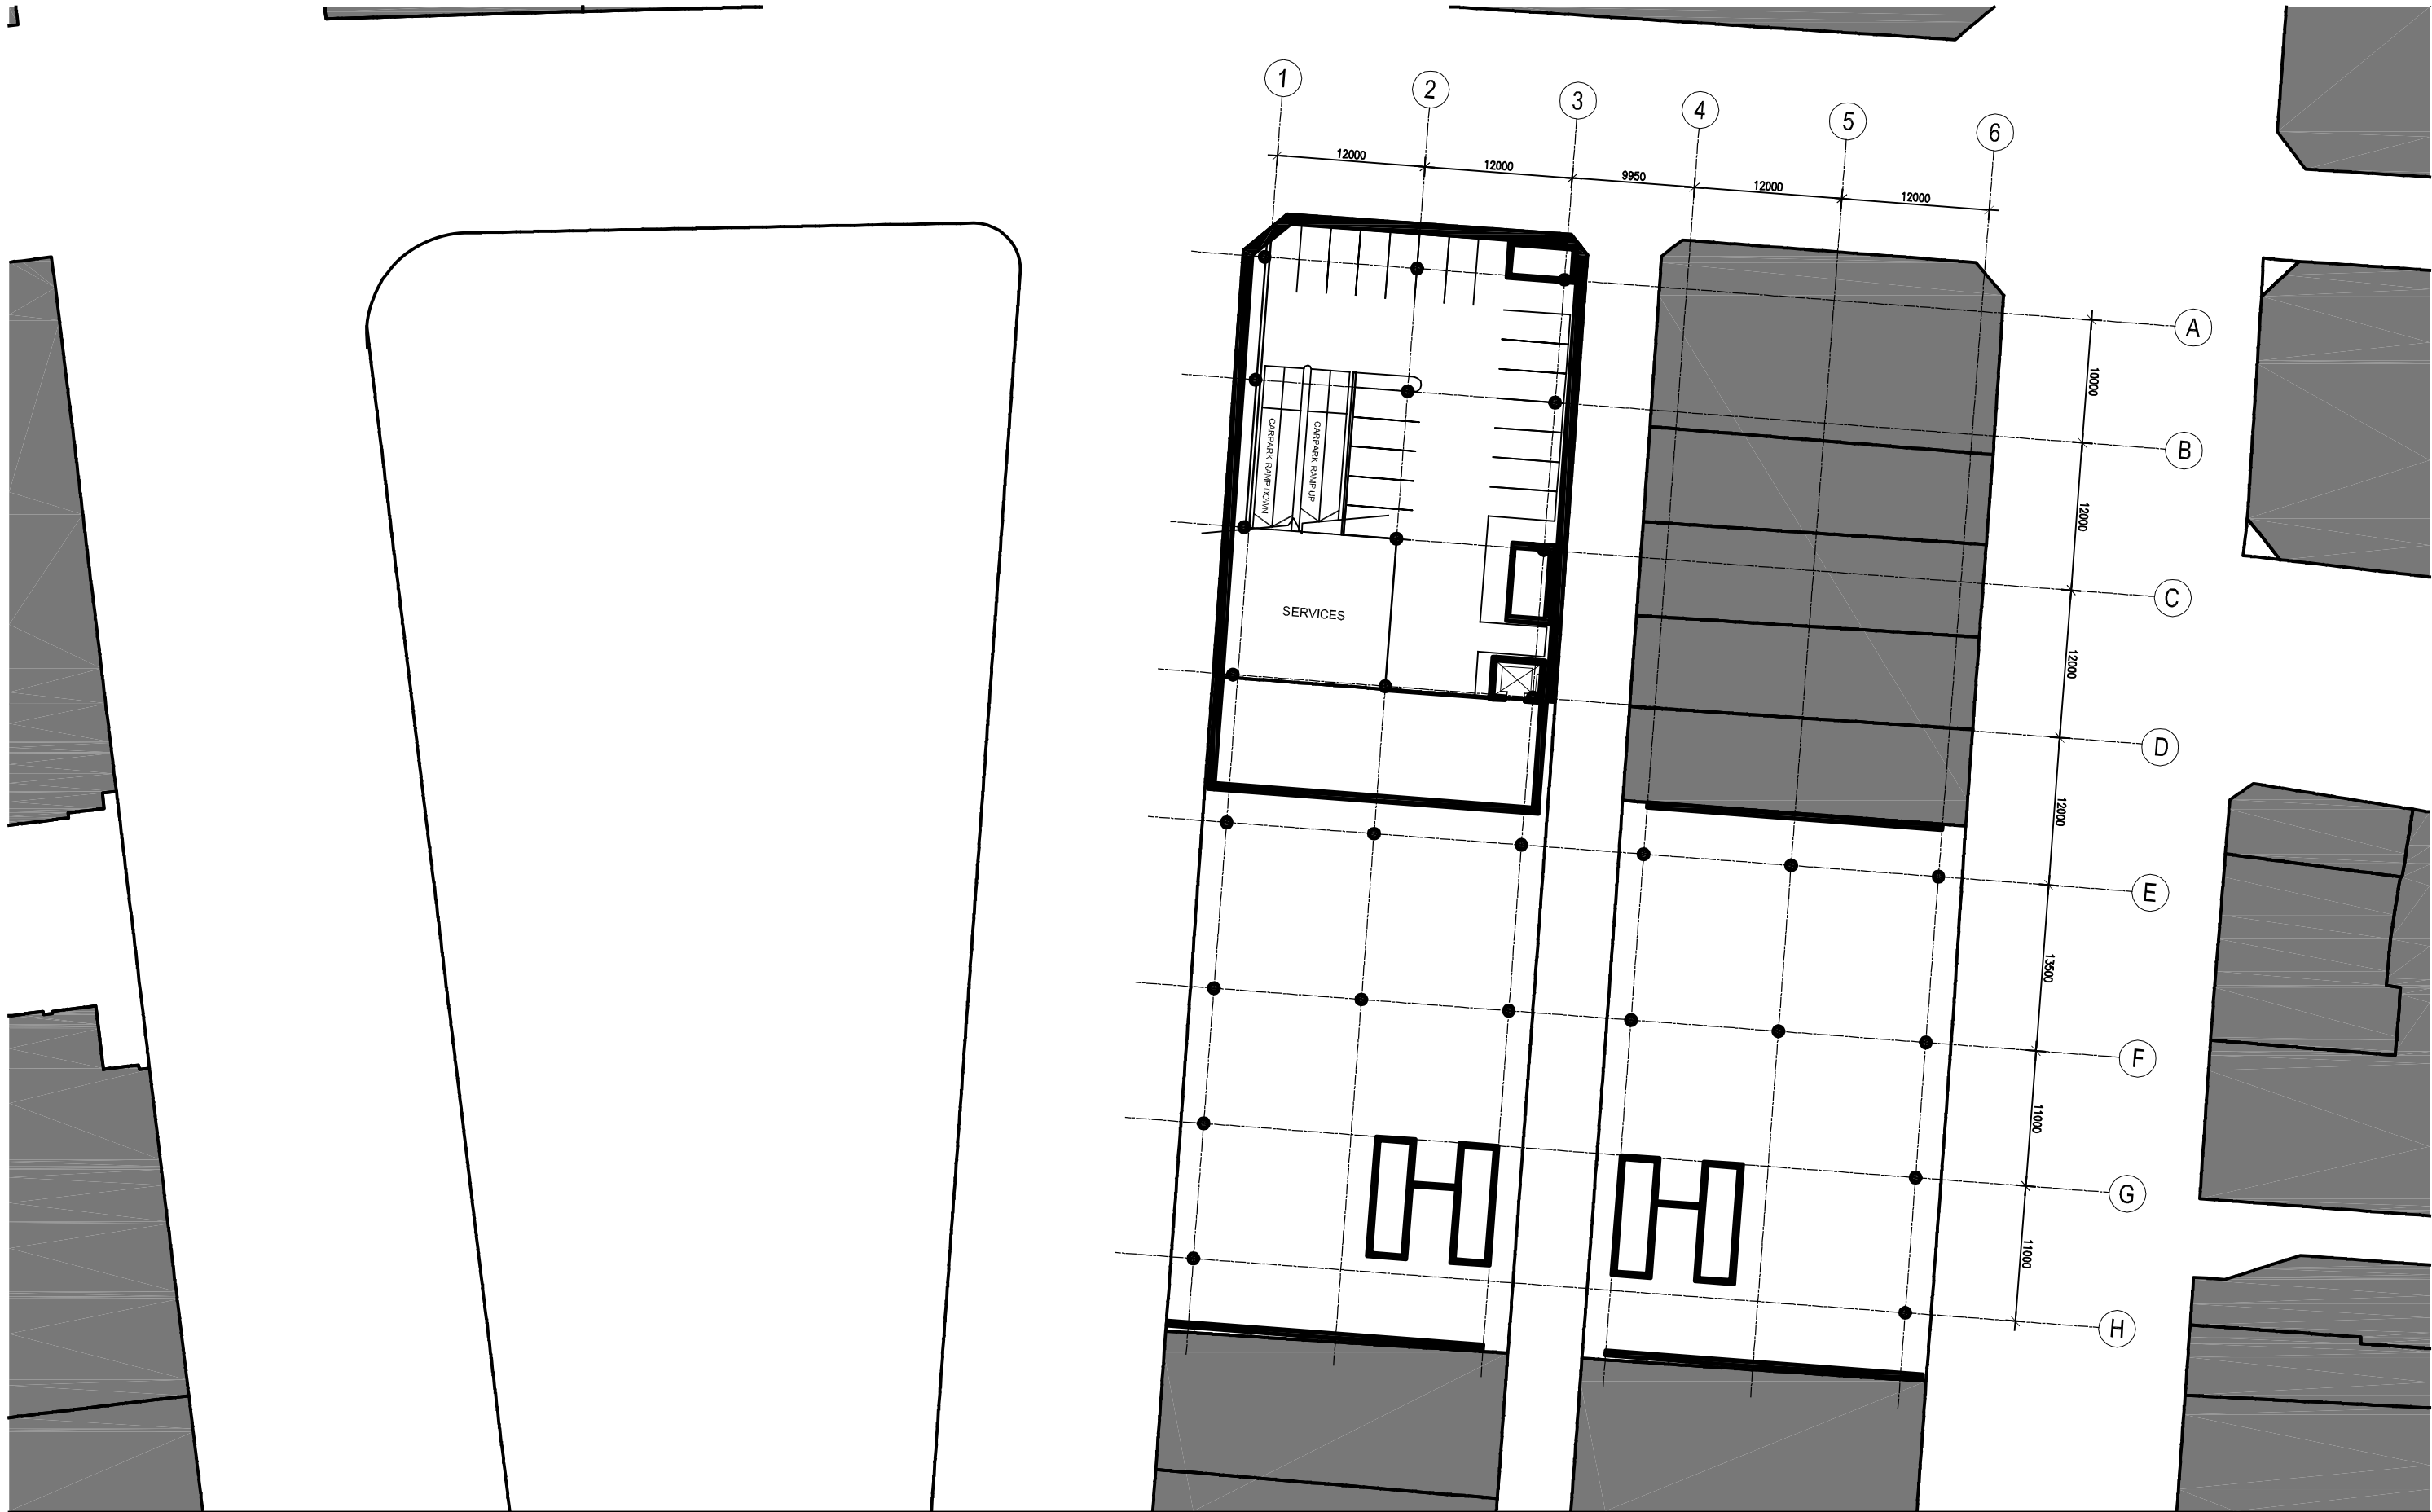

Client
THAKRAL HOLDING GROUP

Project
CITYONE WYNYARD

Drawing
PROPOSED PLANS -
BASEMENT B5



Drawing No
SK-018

Project No
PSA-7468A

Date
17.03.2011

Scale
1:500@A3

Drawn By
-

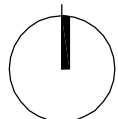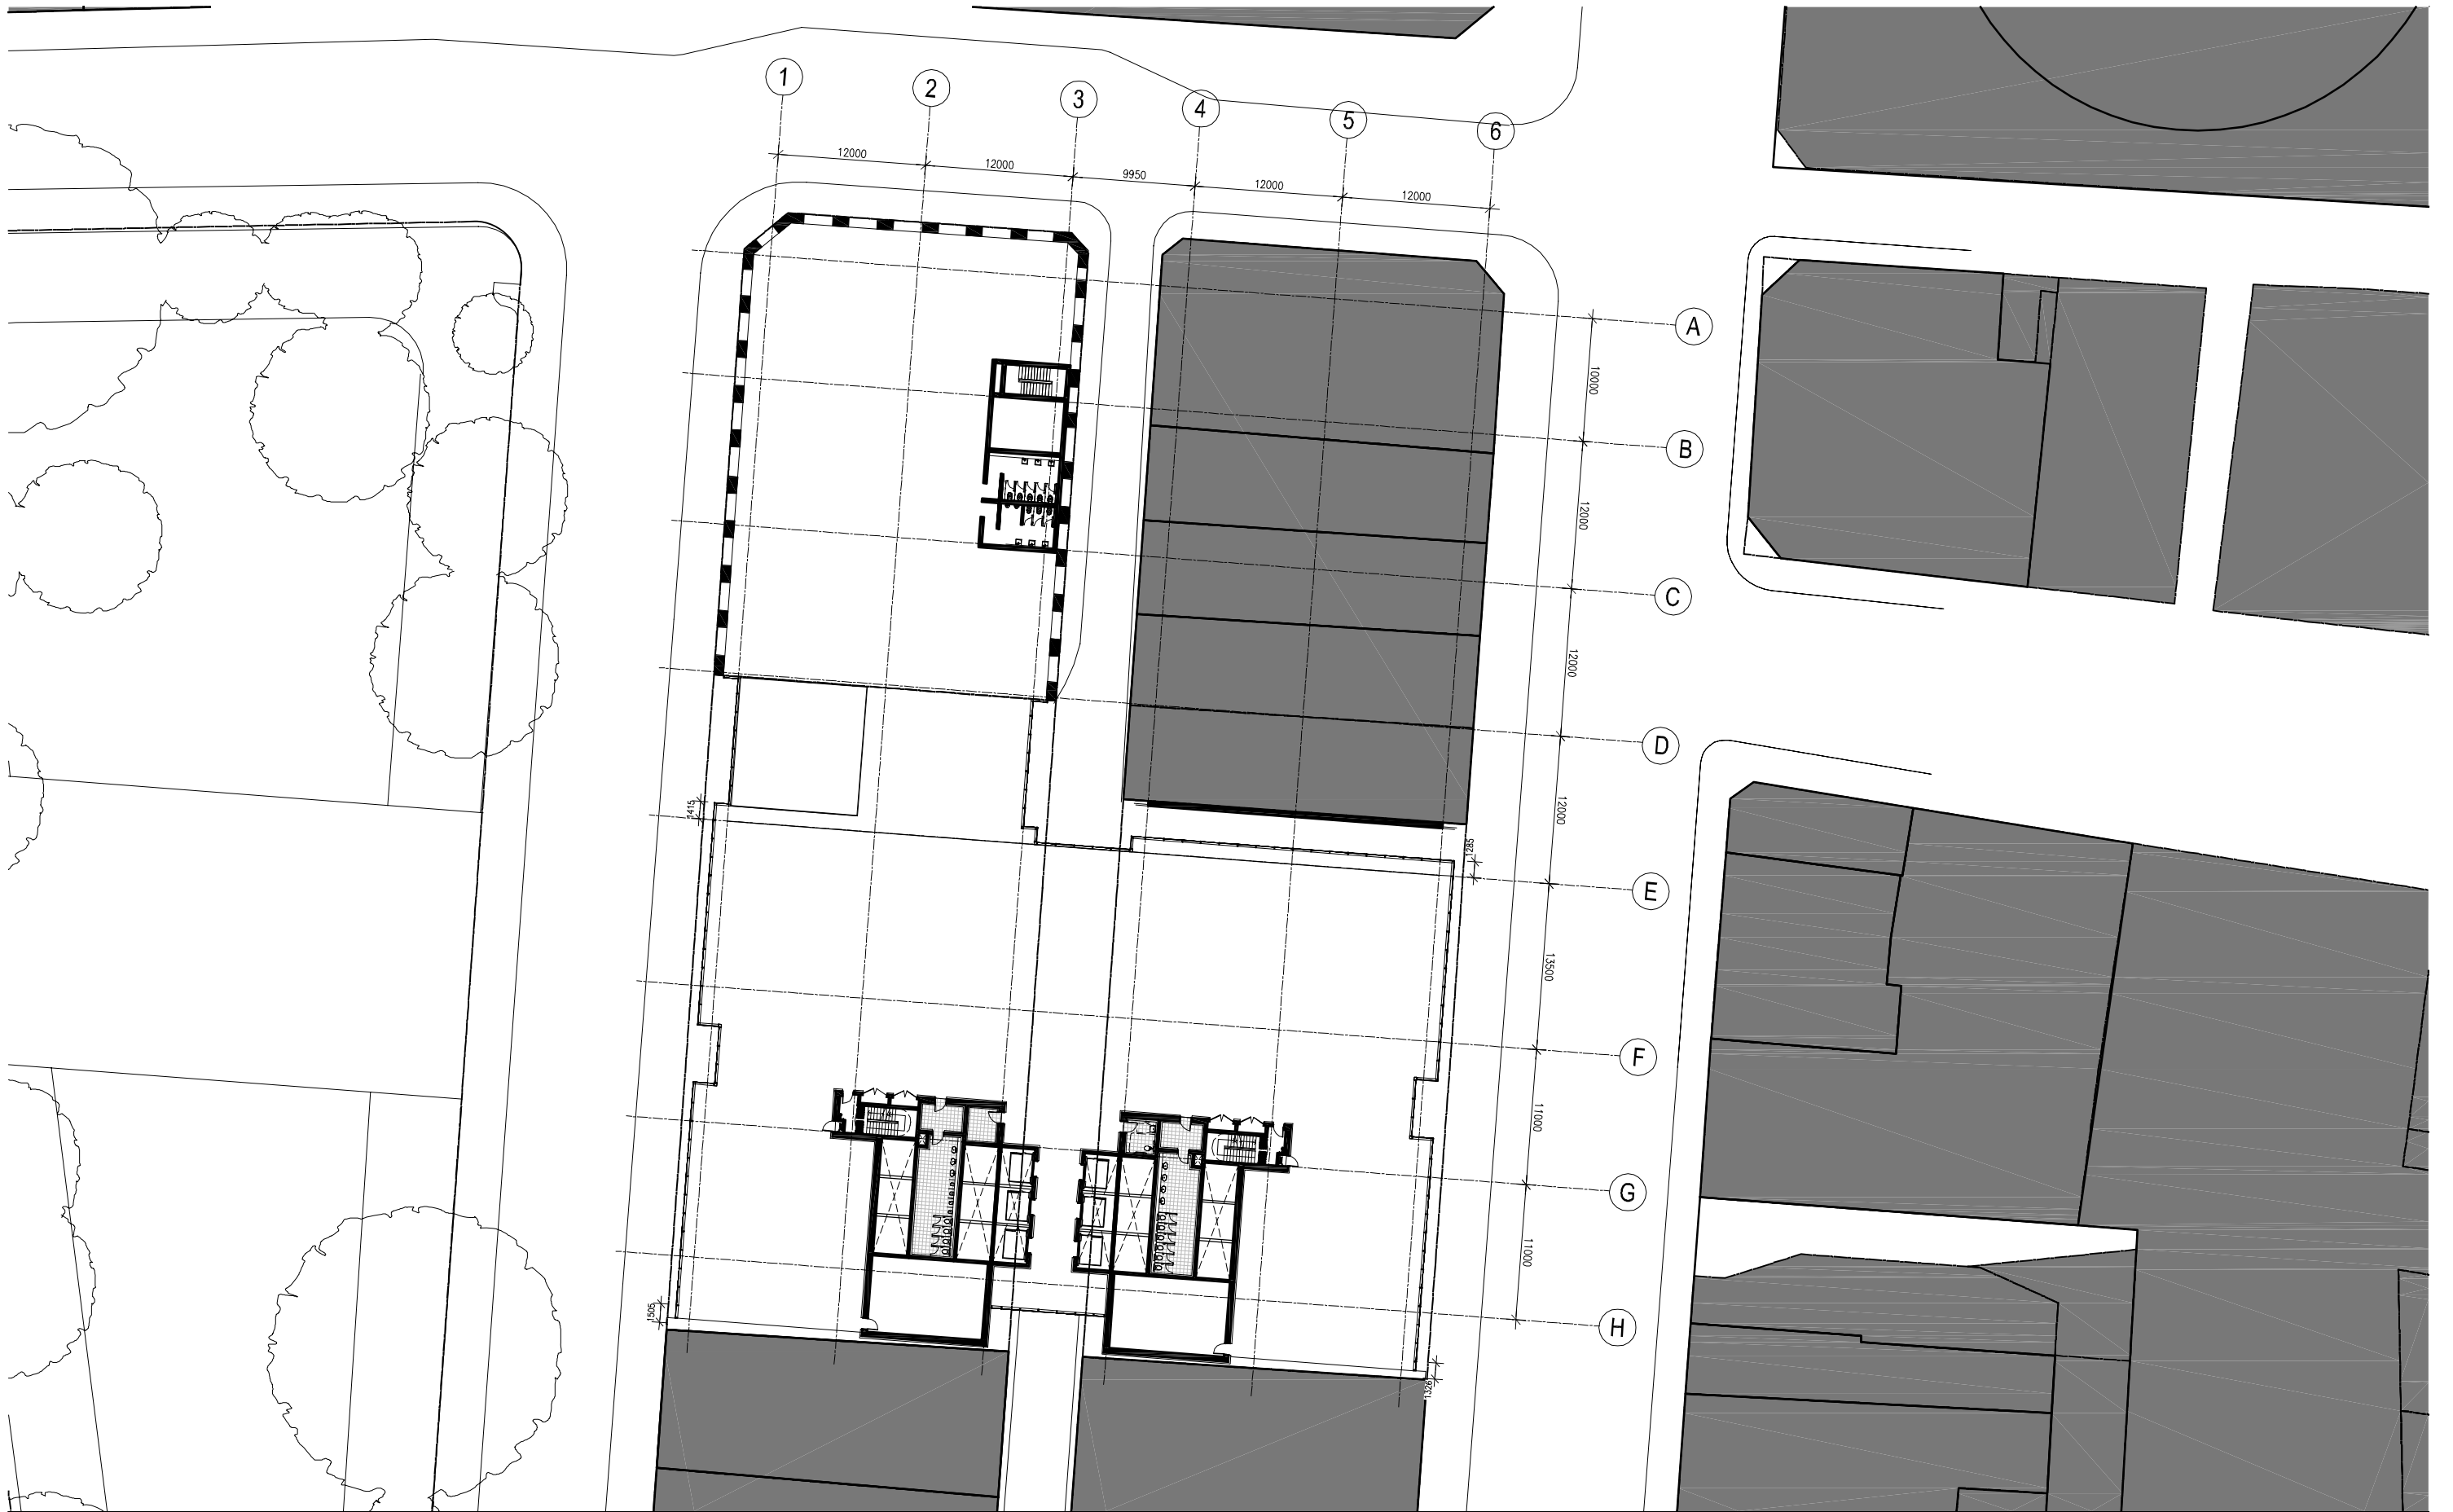

Client
THAKRAL HOLDING GROUP

Project
CITYONE WYNARD

Drawing
PROPOSED PLAN - TYPICAL LOW RISE OFFICE LEVEL


Drawing No
SK-019

Project No
PSA-7468A

Date
17.03.2011

Scale
1:500@A3

Drawn By
.

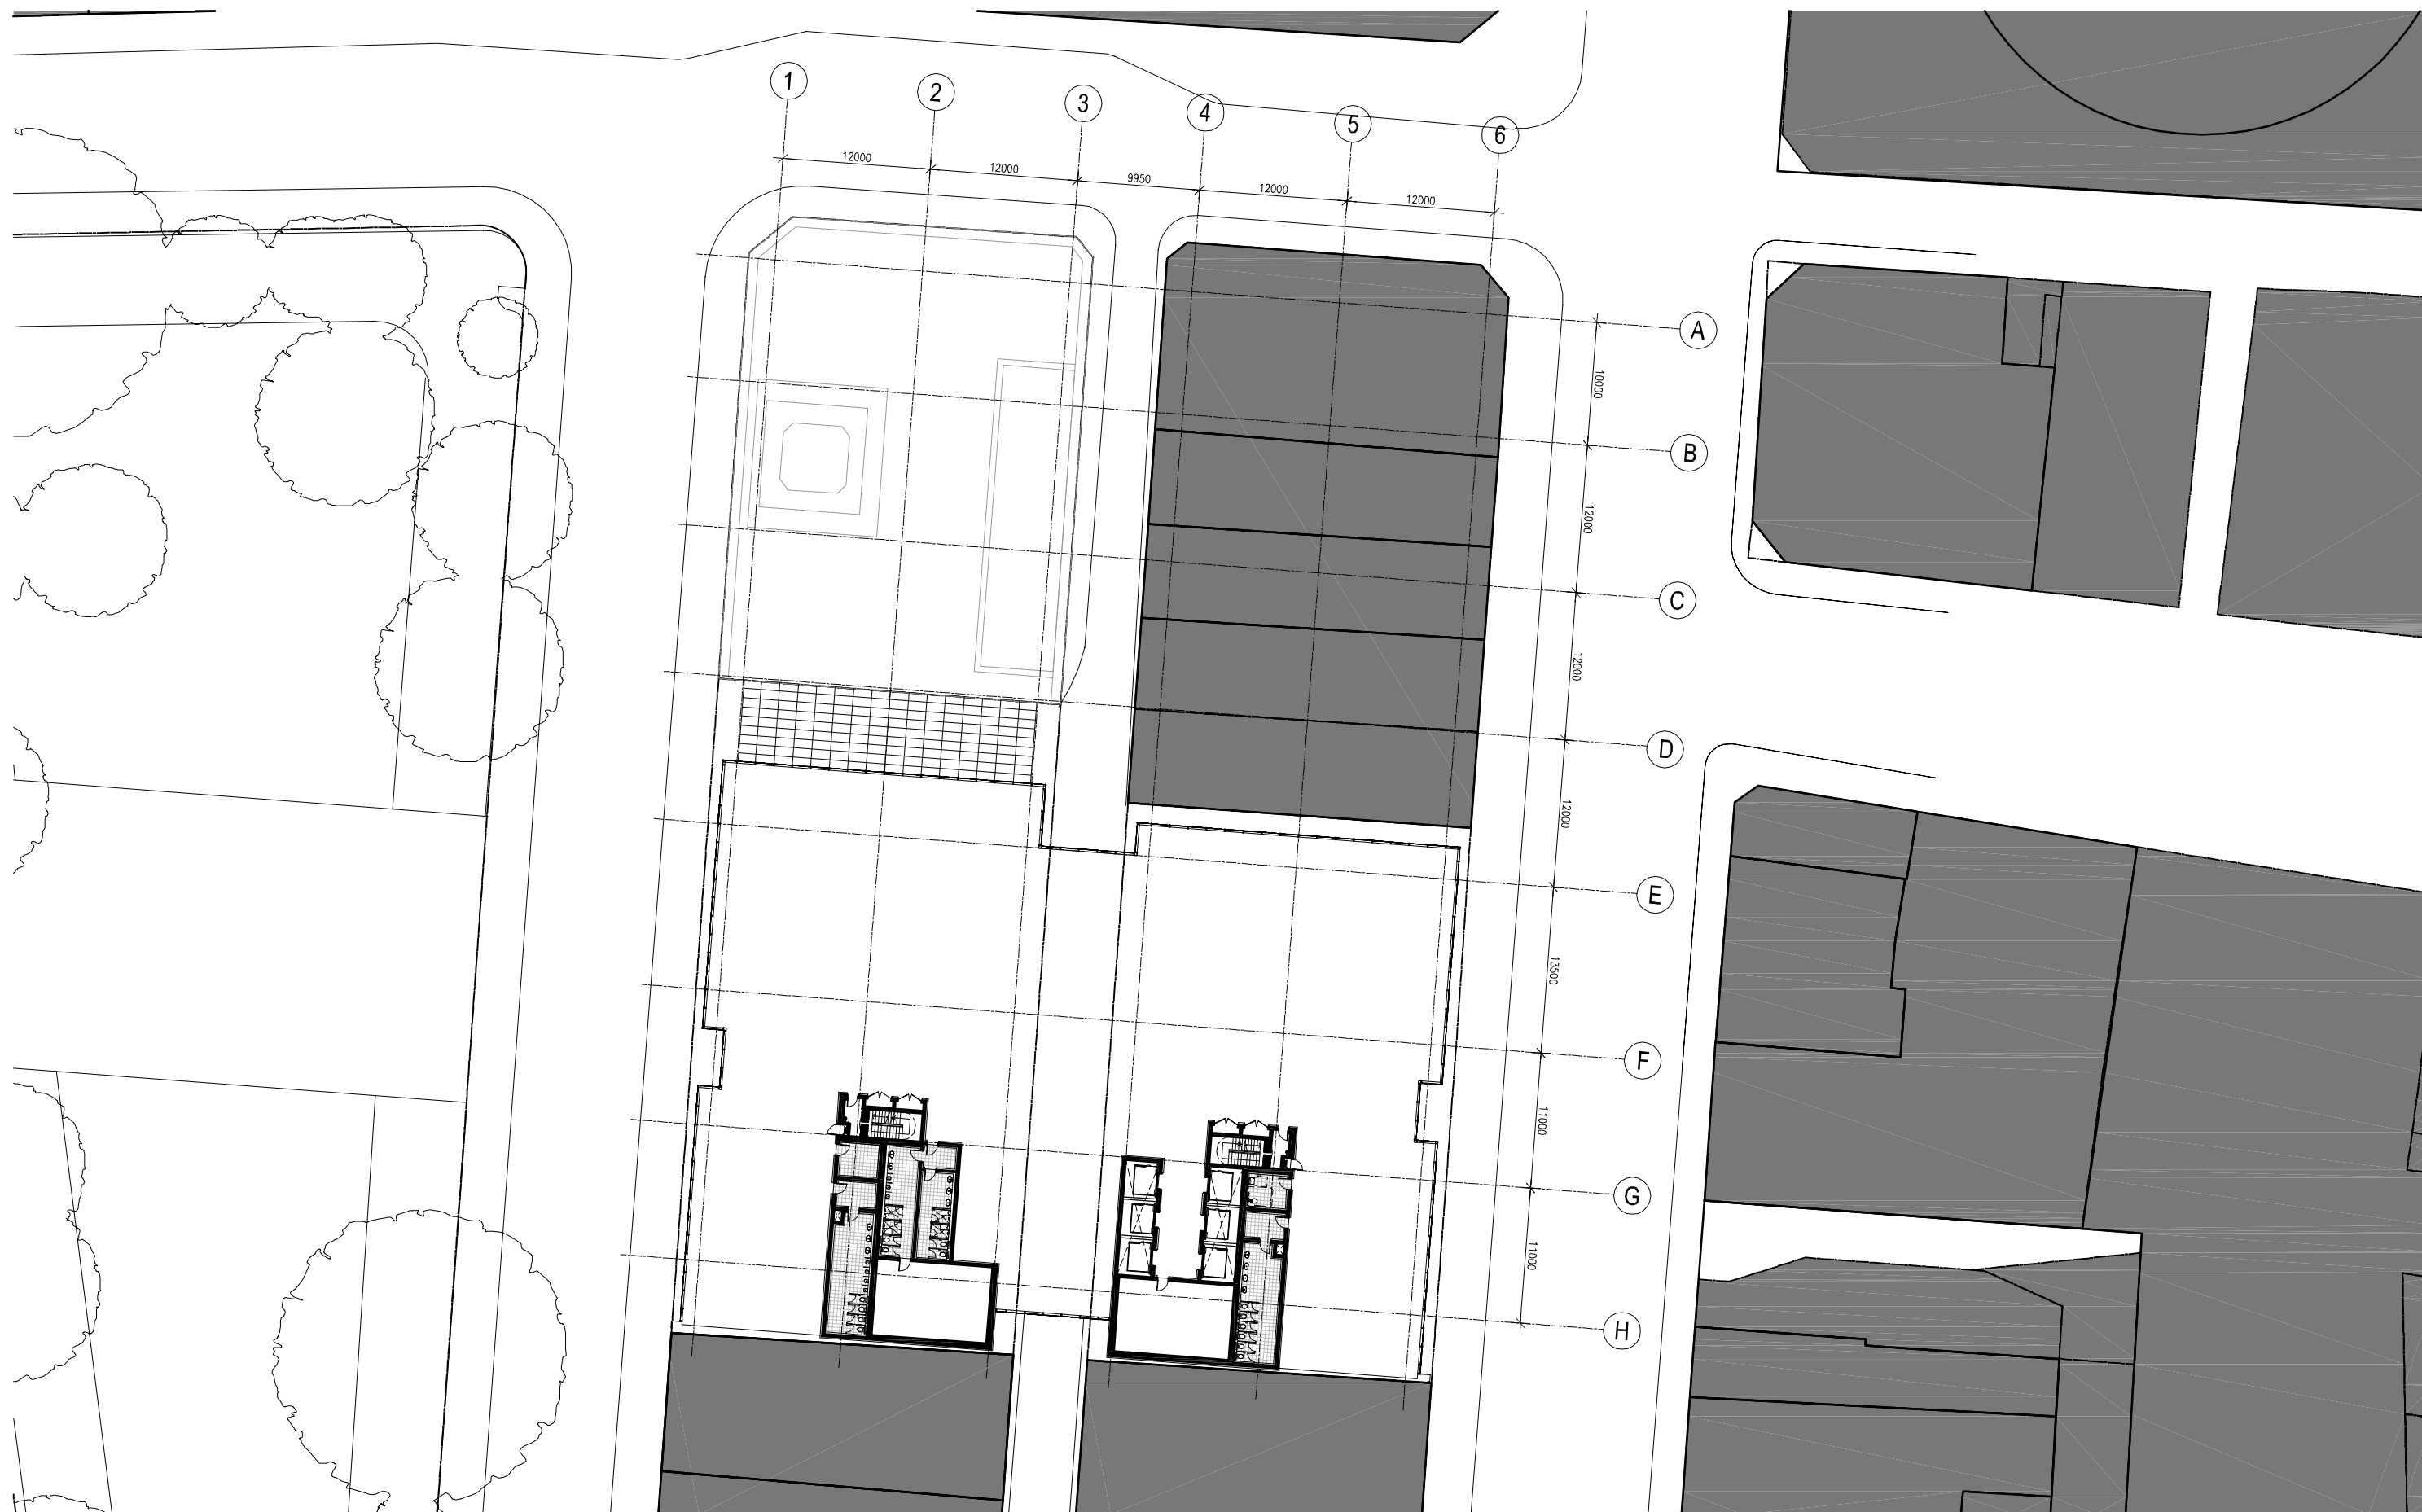

Client
THAKRAL HOLDING GROUP

Project
CITYONE WYNYARD

Drawing
PROPOSED PLAN - TYPICAL MID RISE OFFICE LEVEL

Drawing No
SK-020

Project No
PSA-7468A

Date
17.03.2011

Scale
1:500@A3

Drawn By
-



Client
THAKRAL HOLDING GROUP

Project
CITYONE WYNARD

Drawing
PROPOSED PLAN - TYPICAL HIGH RISE OFFICE LEVEL


Drawing No
SK-021

Project No
PSA-7468A

Date
17.03.2011

Scale
1:500@A3

Drawn By
-

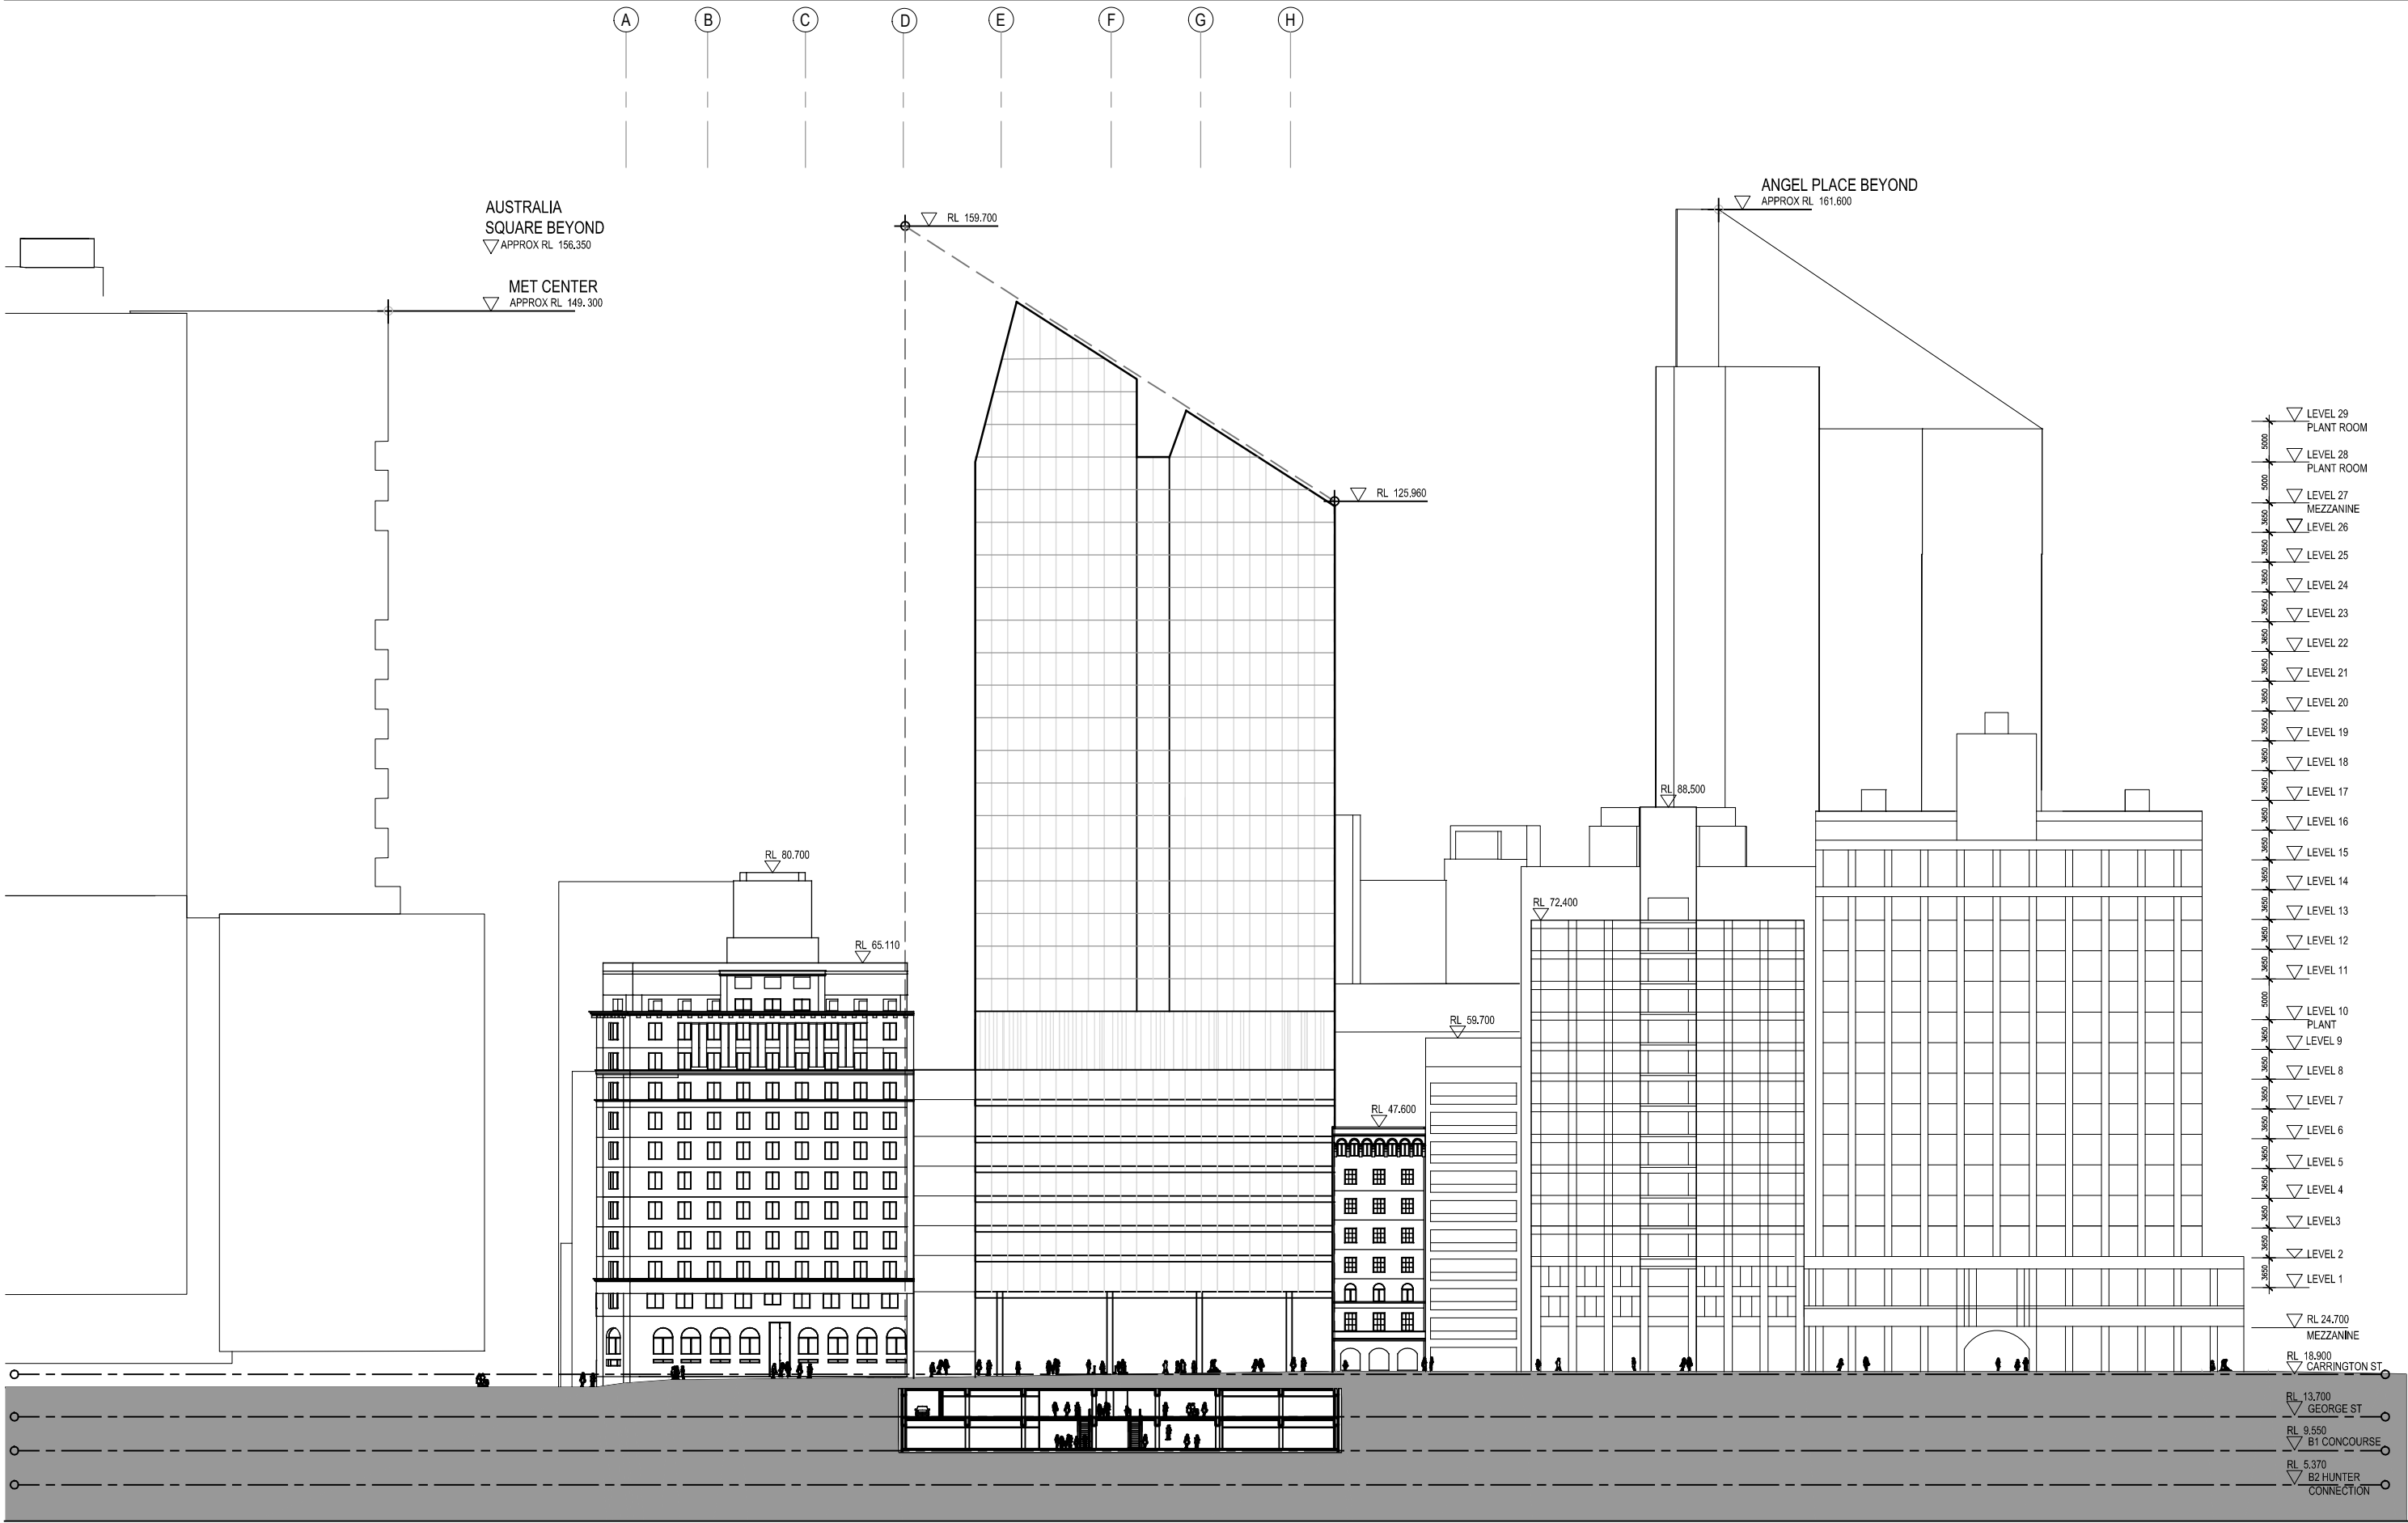

Client
THAKRAL HOLDING GROUP

Project
ONE CITY WYNARD

Drawing
INDICATIVE MASSING ELEVATION


Drawing No
SK-25

Project No
PSA 7468A

Date
17.03.2011

Scale
1:750 @ A3

Drawn By
.

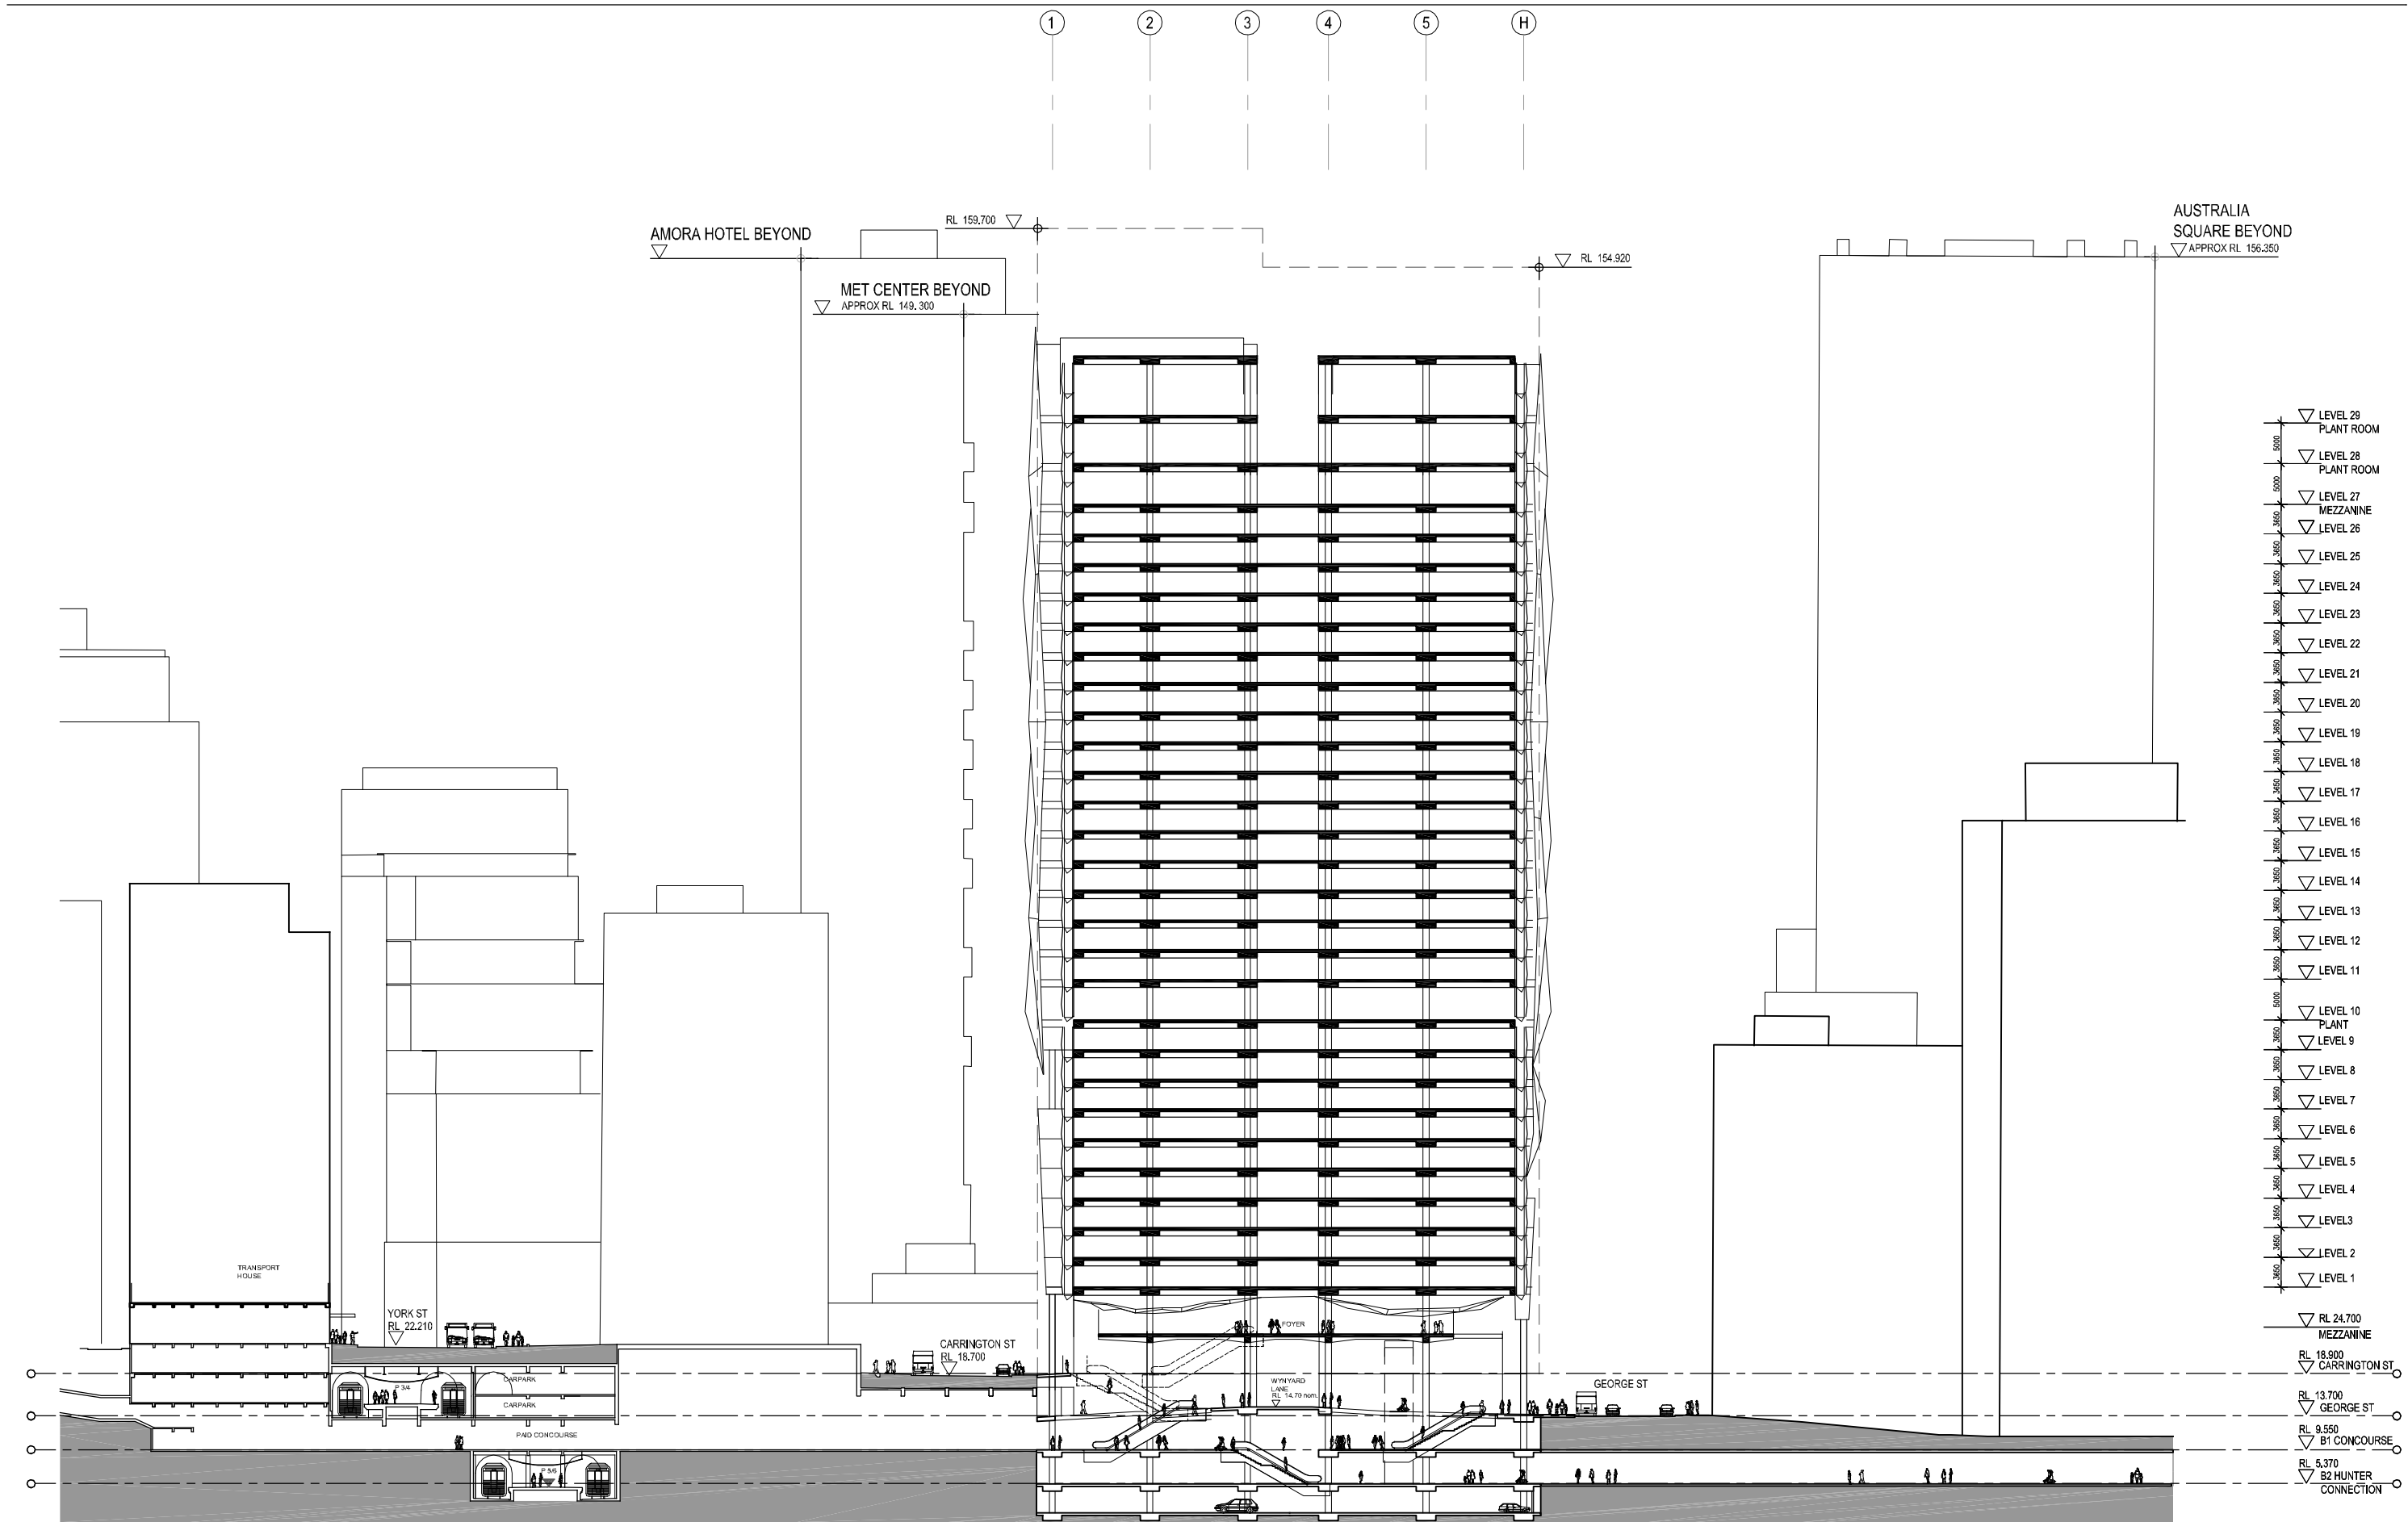

Client
THAKRAL HOLDING GROUP

Project
ONE CITY WYNARD

Drawing
SECTION 01

Drawing No
SK-26

Project No
PSA 7468A

Date
17.03.2011

Scale
1:750 @ A3

Drawn By
-