



LANDSCAPE PLAN  
1:500

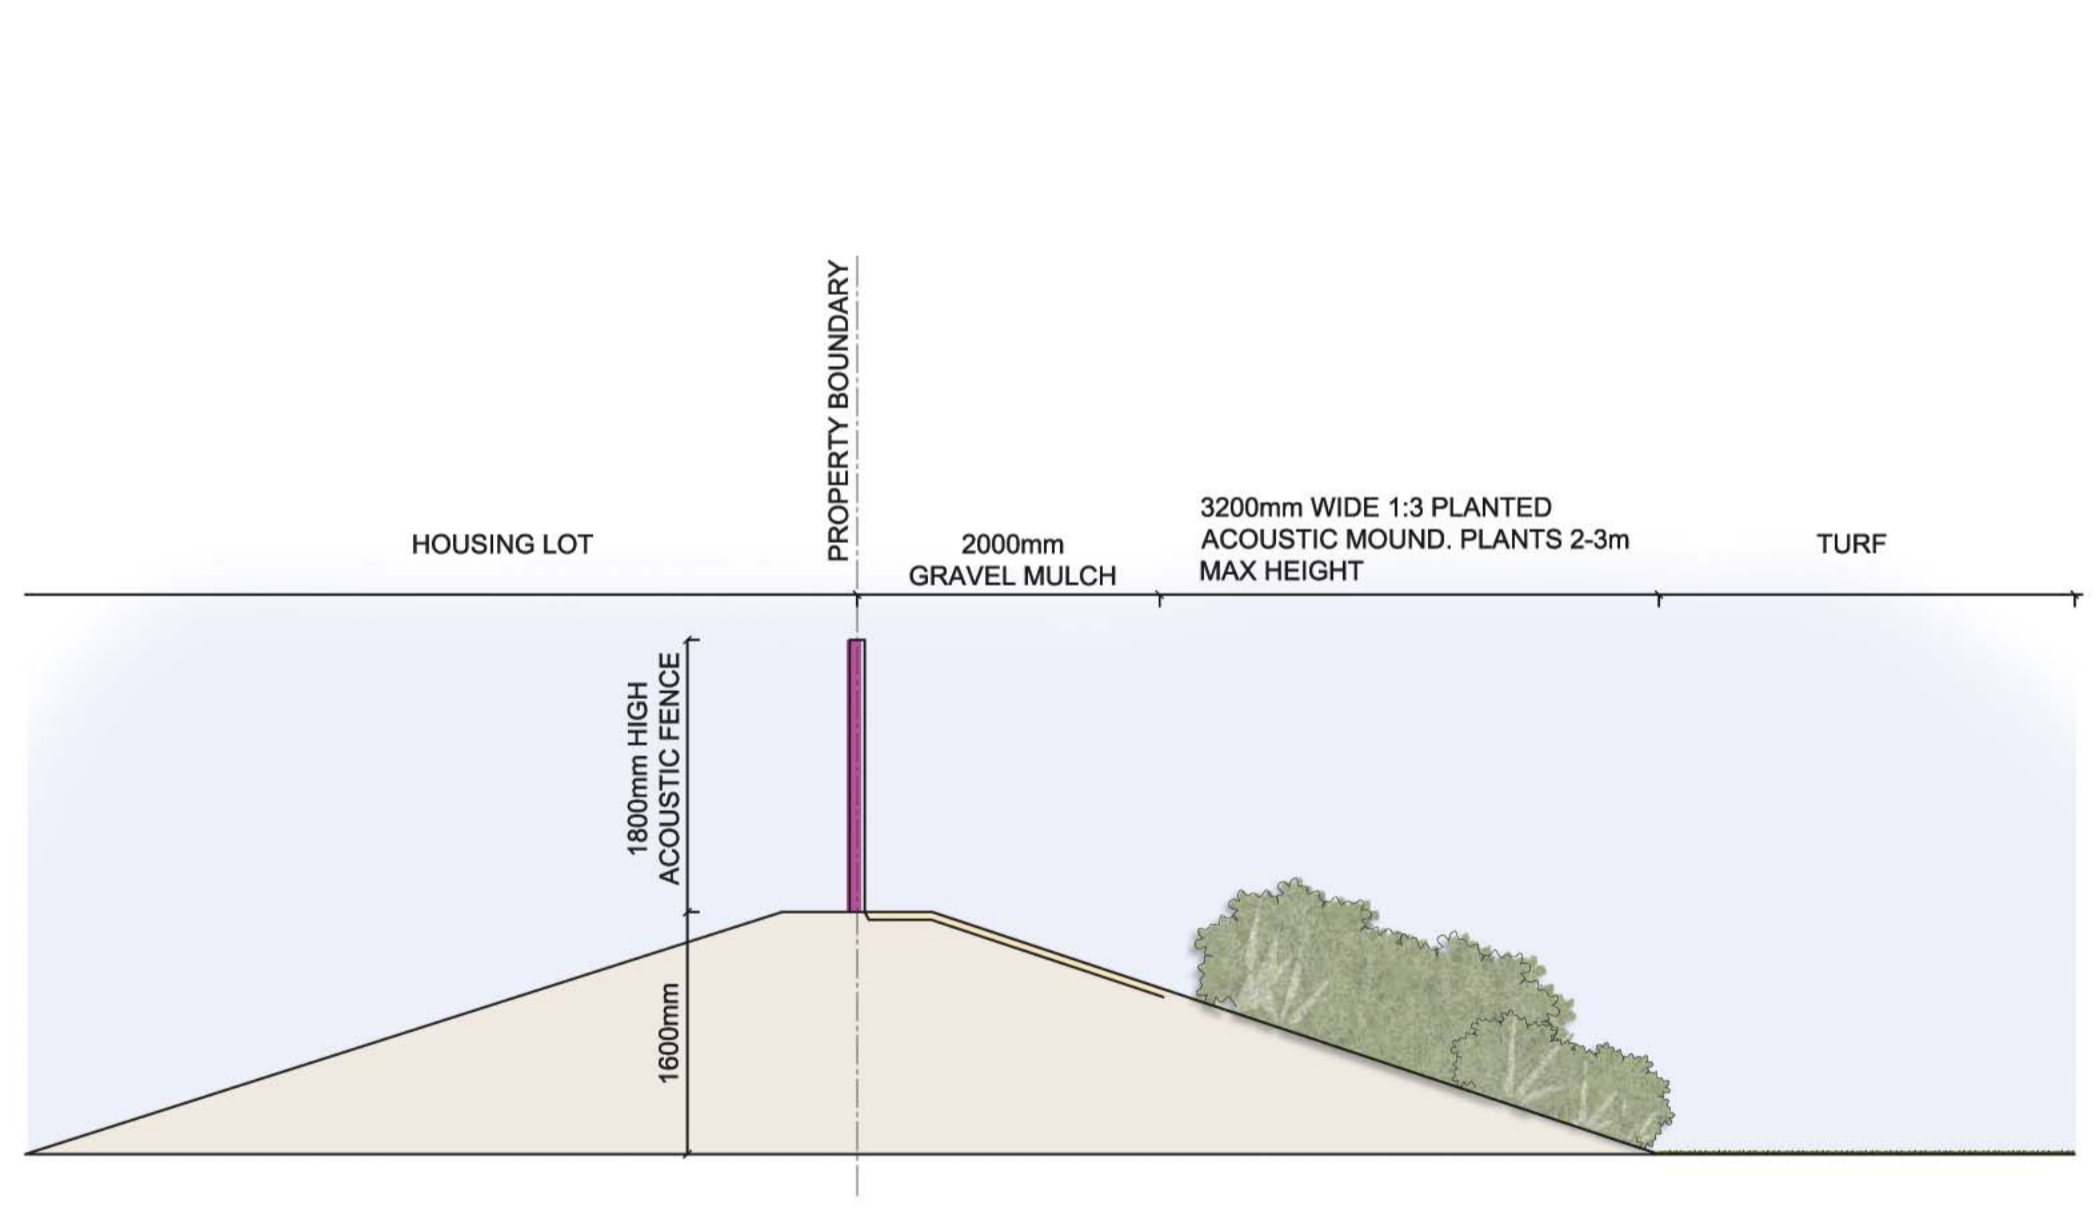

SECTION AA - ACOUSTIC MOUND  
SECTION 1:50

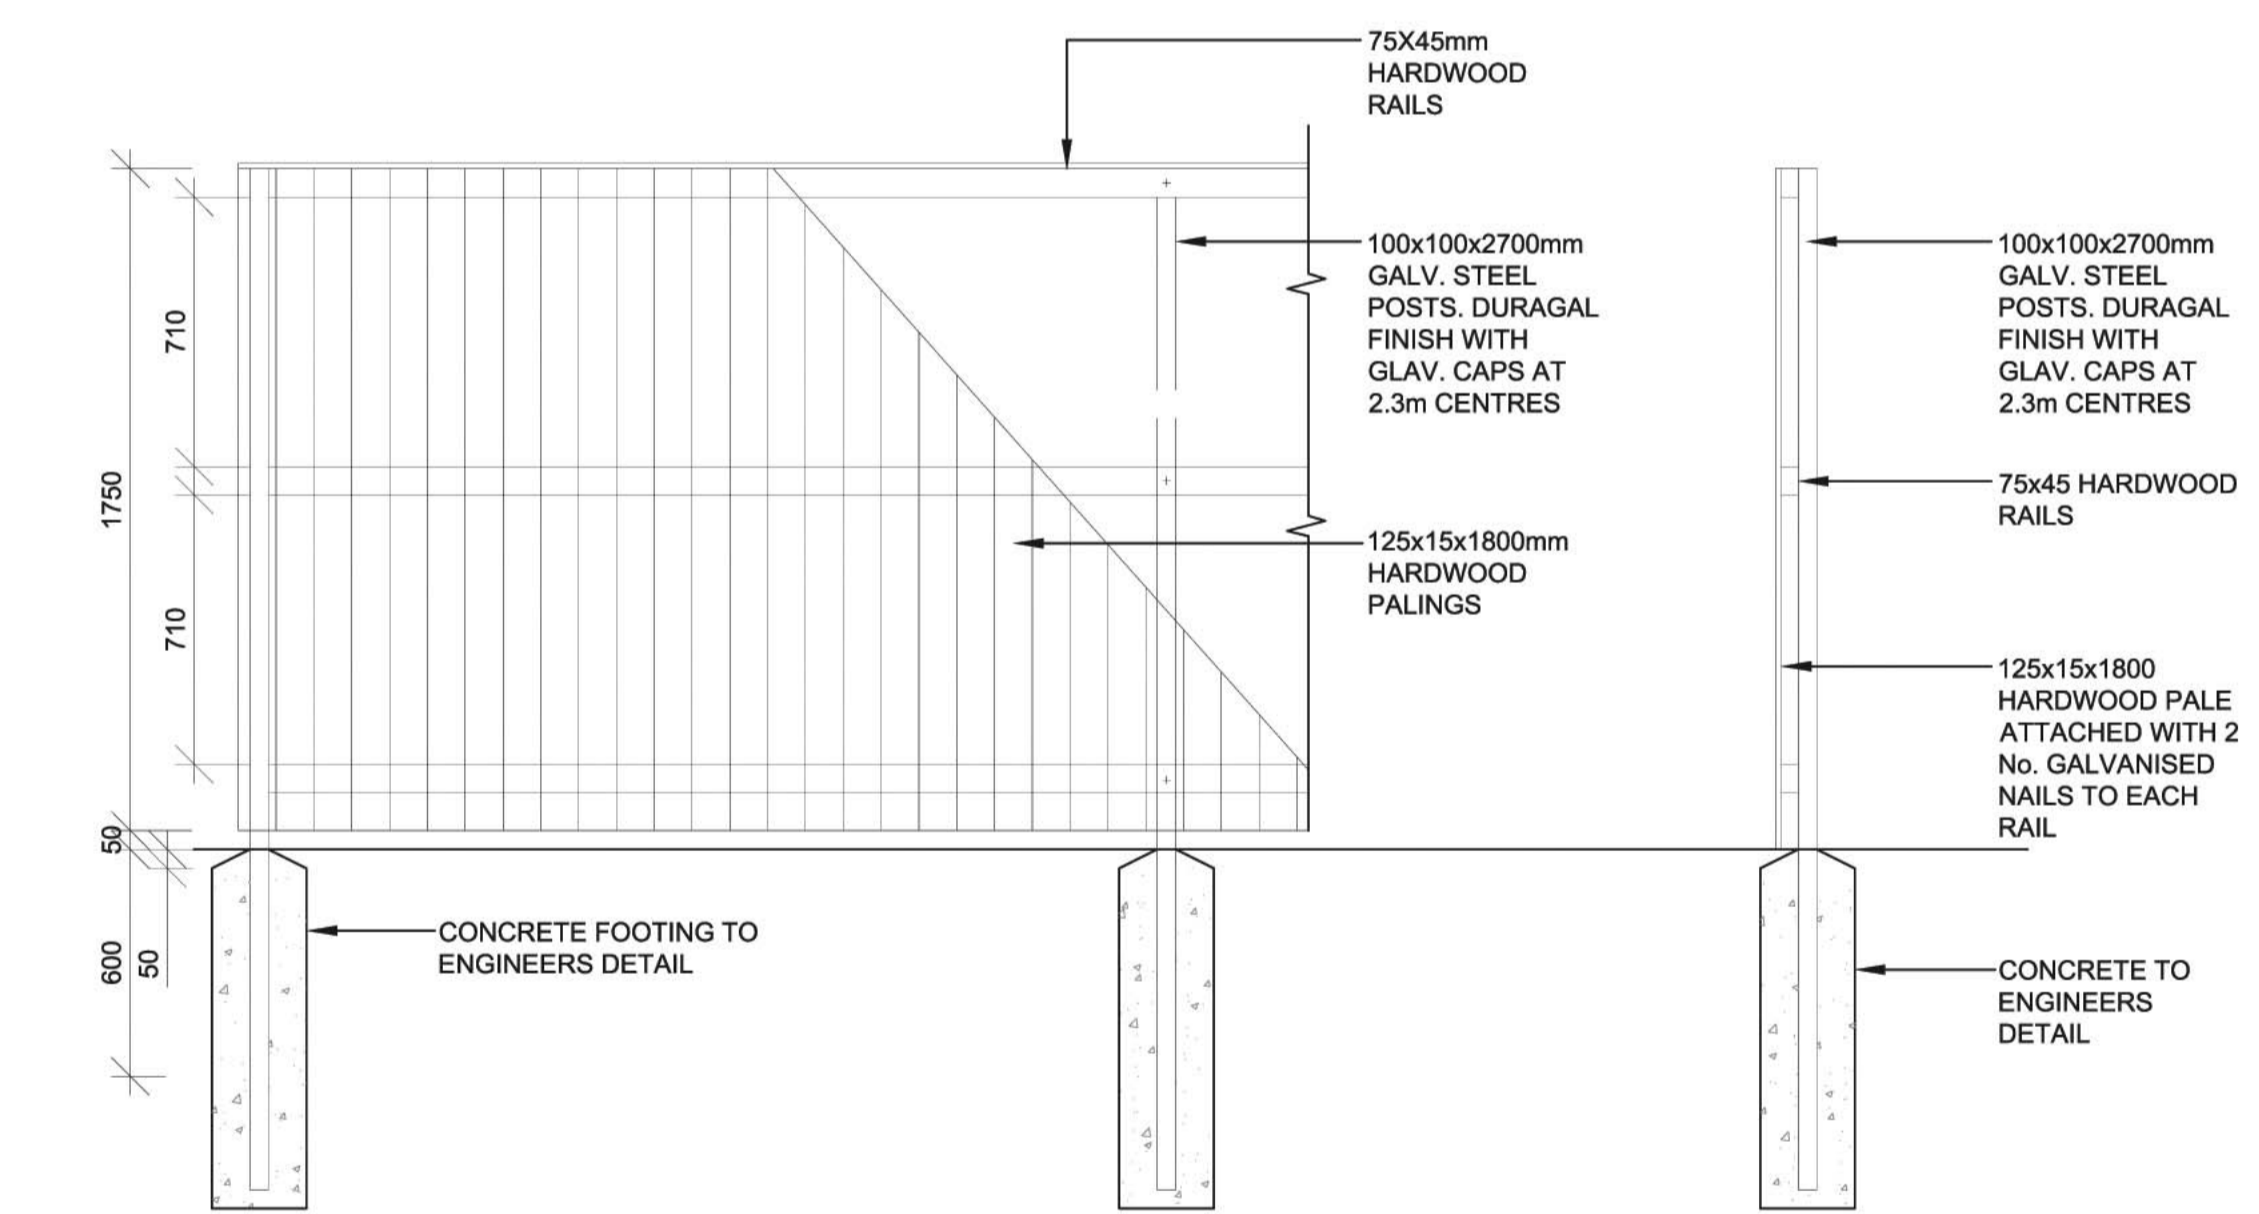

ACOUSTIC FENCE  
ELEVATION 1:20

**INDICATIVE PLANT LIST**

Botanical Name	Common Name
<b>SHRUBS</b>	
Acacia myrtifolia	Myrtle Wattle
Banksia ericifolia	Heath Banksia
Banksia spinulosa	Hairpin Banksia
Callistemon linearis	Narrow - Leaved Bootebrush
Epacris obtusifolia	Blunt - leaf Heath
Hakea decurrens	Bushy Needlewood
Leptospermum polygalifolium	Tantoon
Leptospermum lanigerum	Woolly Tea - Tree
Leptospermum juniperinum	Prickly Tea - Tree

A	Development Application	17.09.2010
issue	description	date
taylor brammer abu Dhabi taylor brammer landscape architects pty ltd austinmer 25 Moore Street, Austinmer, NSW, Australia, 2515 tel: (02) 4267 5088 fax: (02) 4267 4826 e: southcoast@taylorbrammer.com.au		
project: <b>Bayswood Vincentia</b>		
drawing title: <b>Landscape Plan: Acoustic Treatment</b>		
scale: as shown@A1	drawn: JK	drawing no.: revision:
date: 14.09.2010	designed: JK	<b>LC01 A</b>
job no.: 10-078W	checked: JB	
<small>Copyright of Taylor Brammer Landscape Architects Pty Ltd.          Figured dimensions shall be taken in preference to scaling.          The contractor shall check all dimensions on site before commencing work.</small>		