

Legend

- Site Boundary
- Marshall Mount SWC Reservoir Site
- ⋯ Proposed Outlet Main
- Proposed Water
- Stage 1 Proposed Lead-in Trunk Main
- Major Roads (LPMA)
- Cadastre (LPMA)

Concept Base Plan from Delfin Lend Lease
February 2011



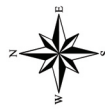


FIGURE 6

Scale 1:30,000 (at A3)

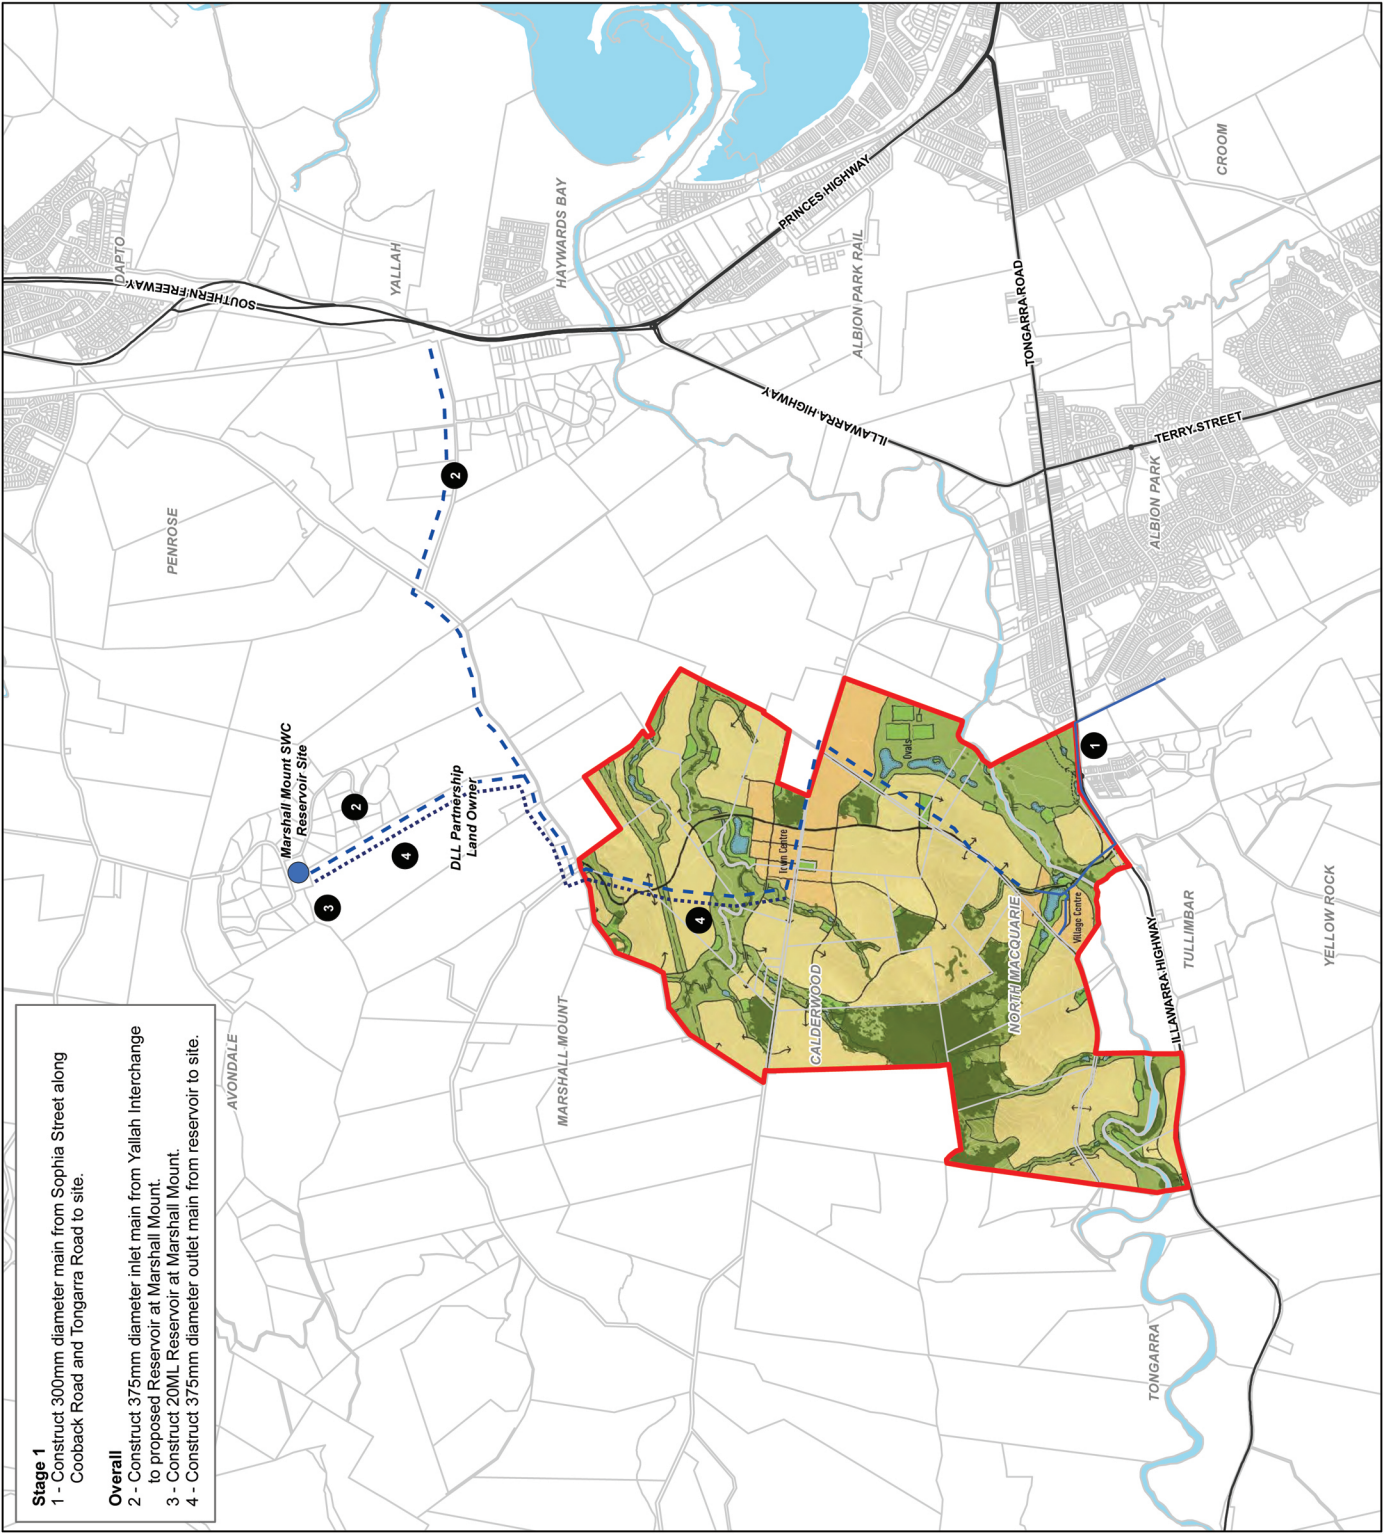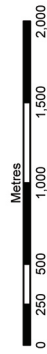

- Stage 1**
- 1 - Construct 300mm diameter main from Sophia Street along Cooback Road and Tongarra Road to site.
- Overall**
- 2 - Construct 375mm diameter inlet main from Yallah Interchange to proposed Reservoir at Marshall Mount.
 - 3 - Construct 20ML Reservoir at Marshall Mount.
 - 4 - Construct 375mm diameter outlet main from reservoir to site.