


S:\02361 - Landcom - North Penrith\1.0 Drawings\Drawings\Civil\Application Design\Stage 1 Project Application\301015-00NP-ST1-F10.dwg, F10, 3/05/2011 4:05:12 PM



WorleyParsons
resources & energy

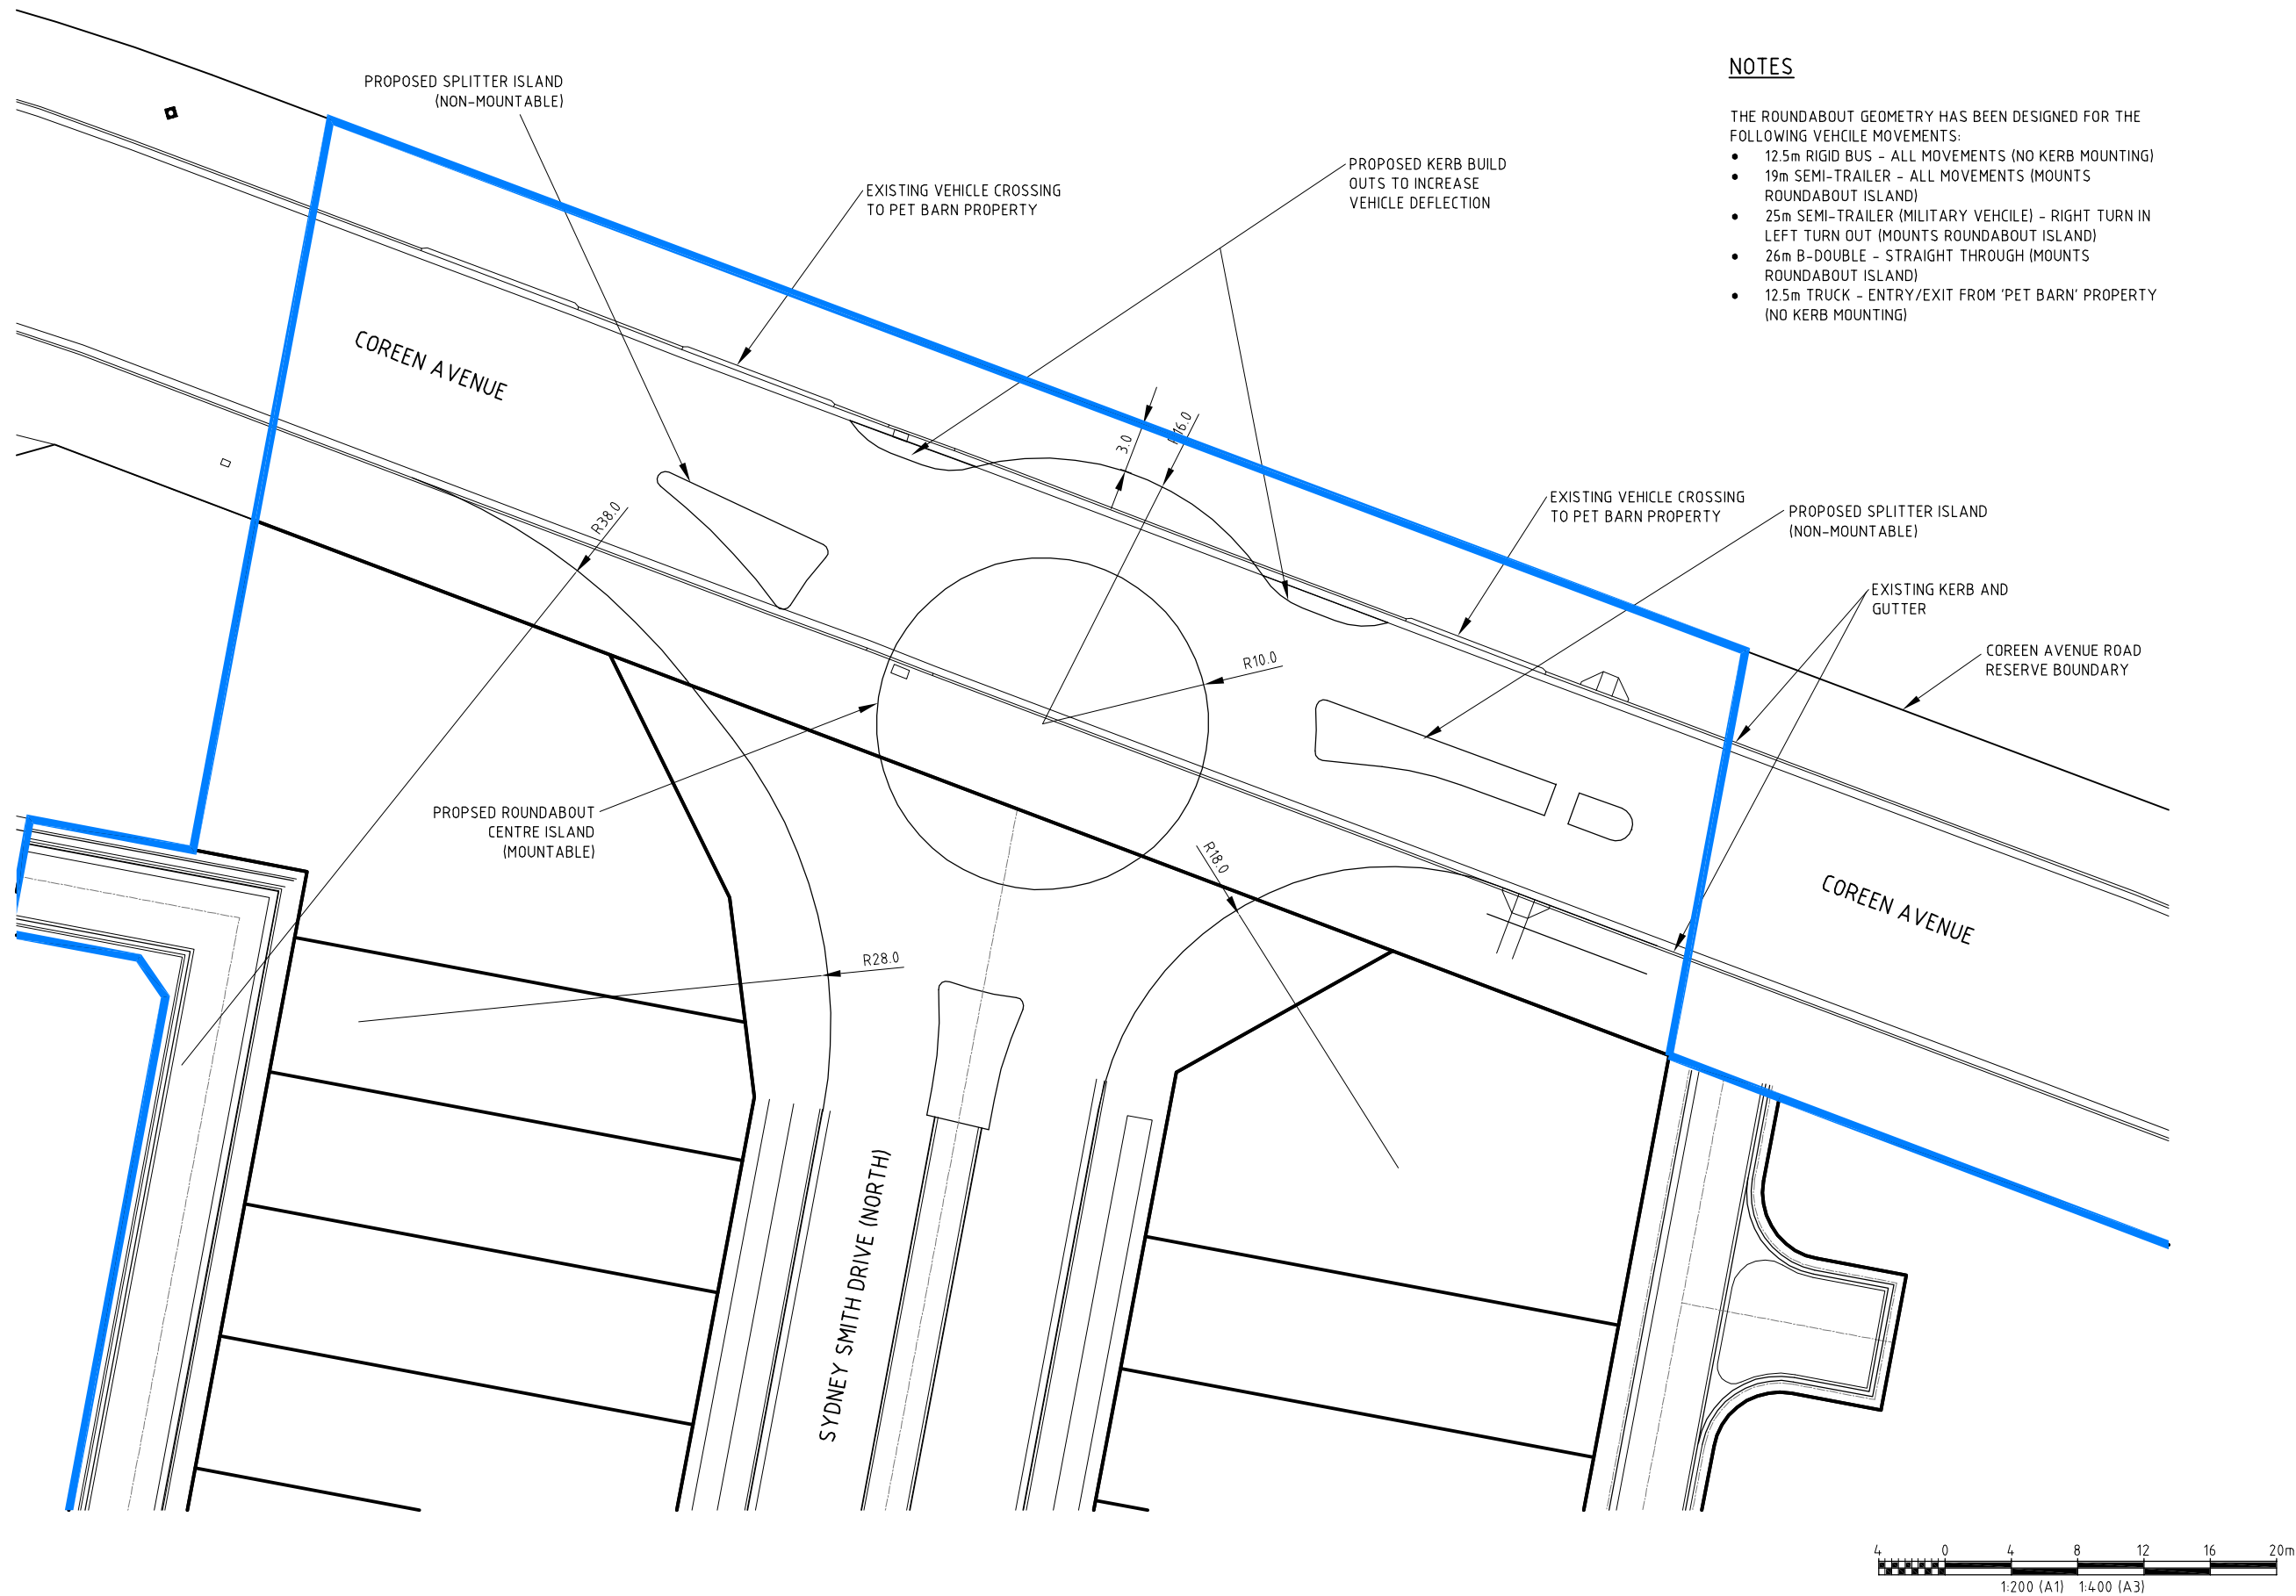

ISSUE	DATE	ISSUE DESCRIPTION
C	31.03.11	ISSUED FOR STAGE 1 PREFERRED PROJECT REPORT
B	27.10.10	FINAL
A	04.10.10	ISSUED FOR REVIEW



NORTH PENRITH
STAGE 1 PREFERRED PROJECT REPORT
COREEN AVENUE CONCEPT ROUNDABOUT INTERSECTION
301015-00NP-ST1-F10