


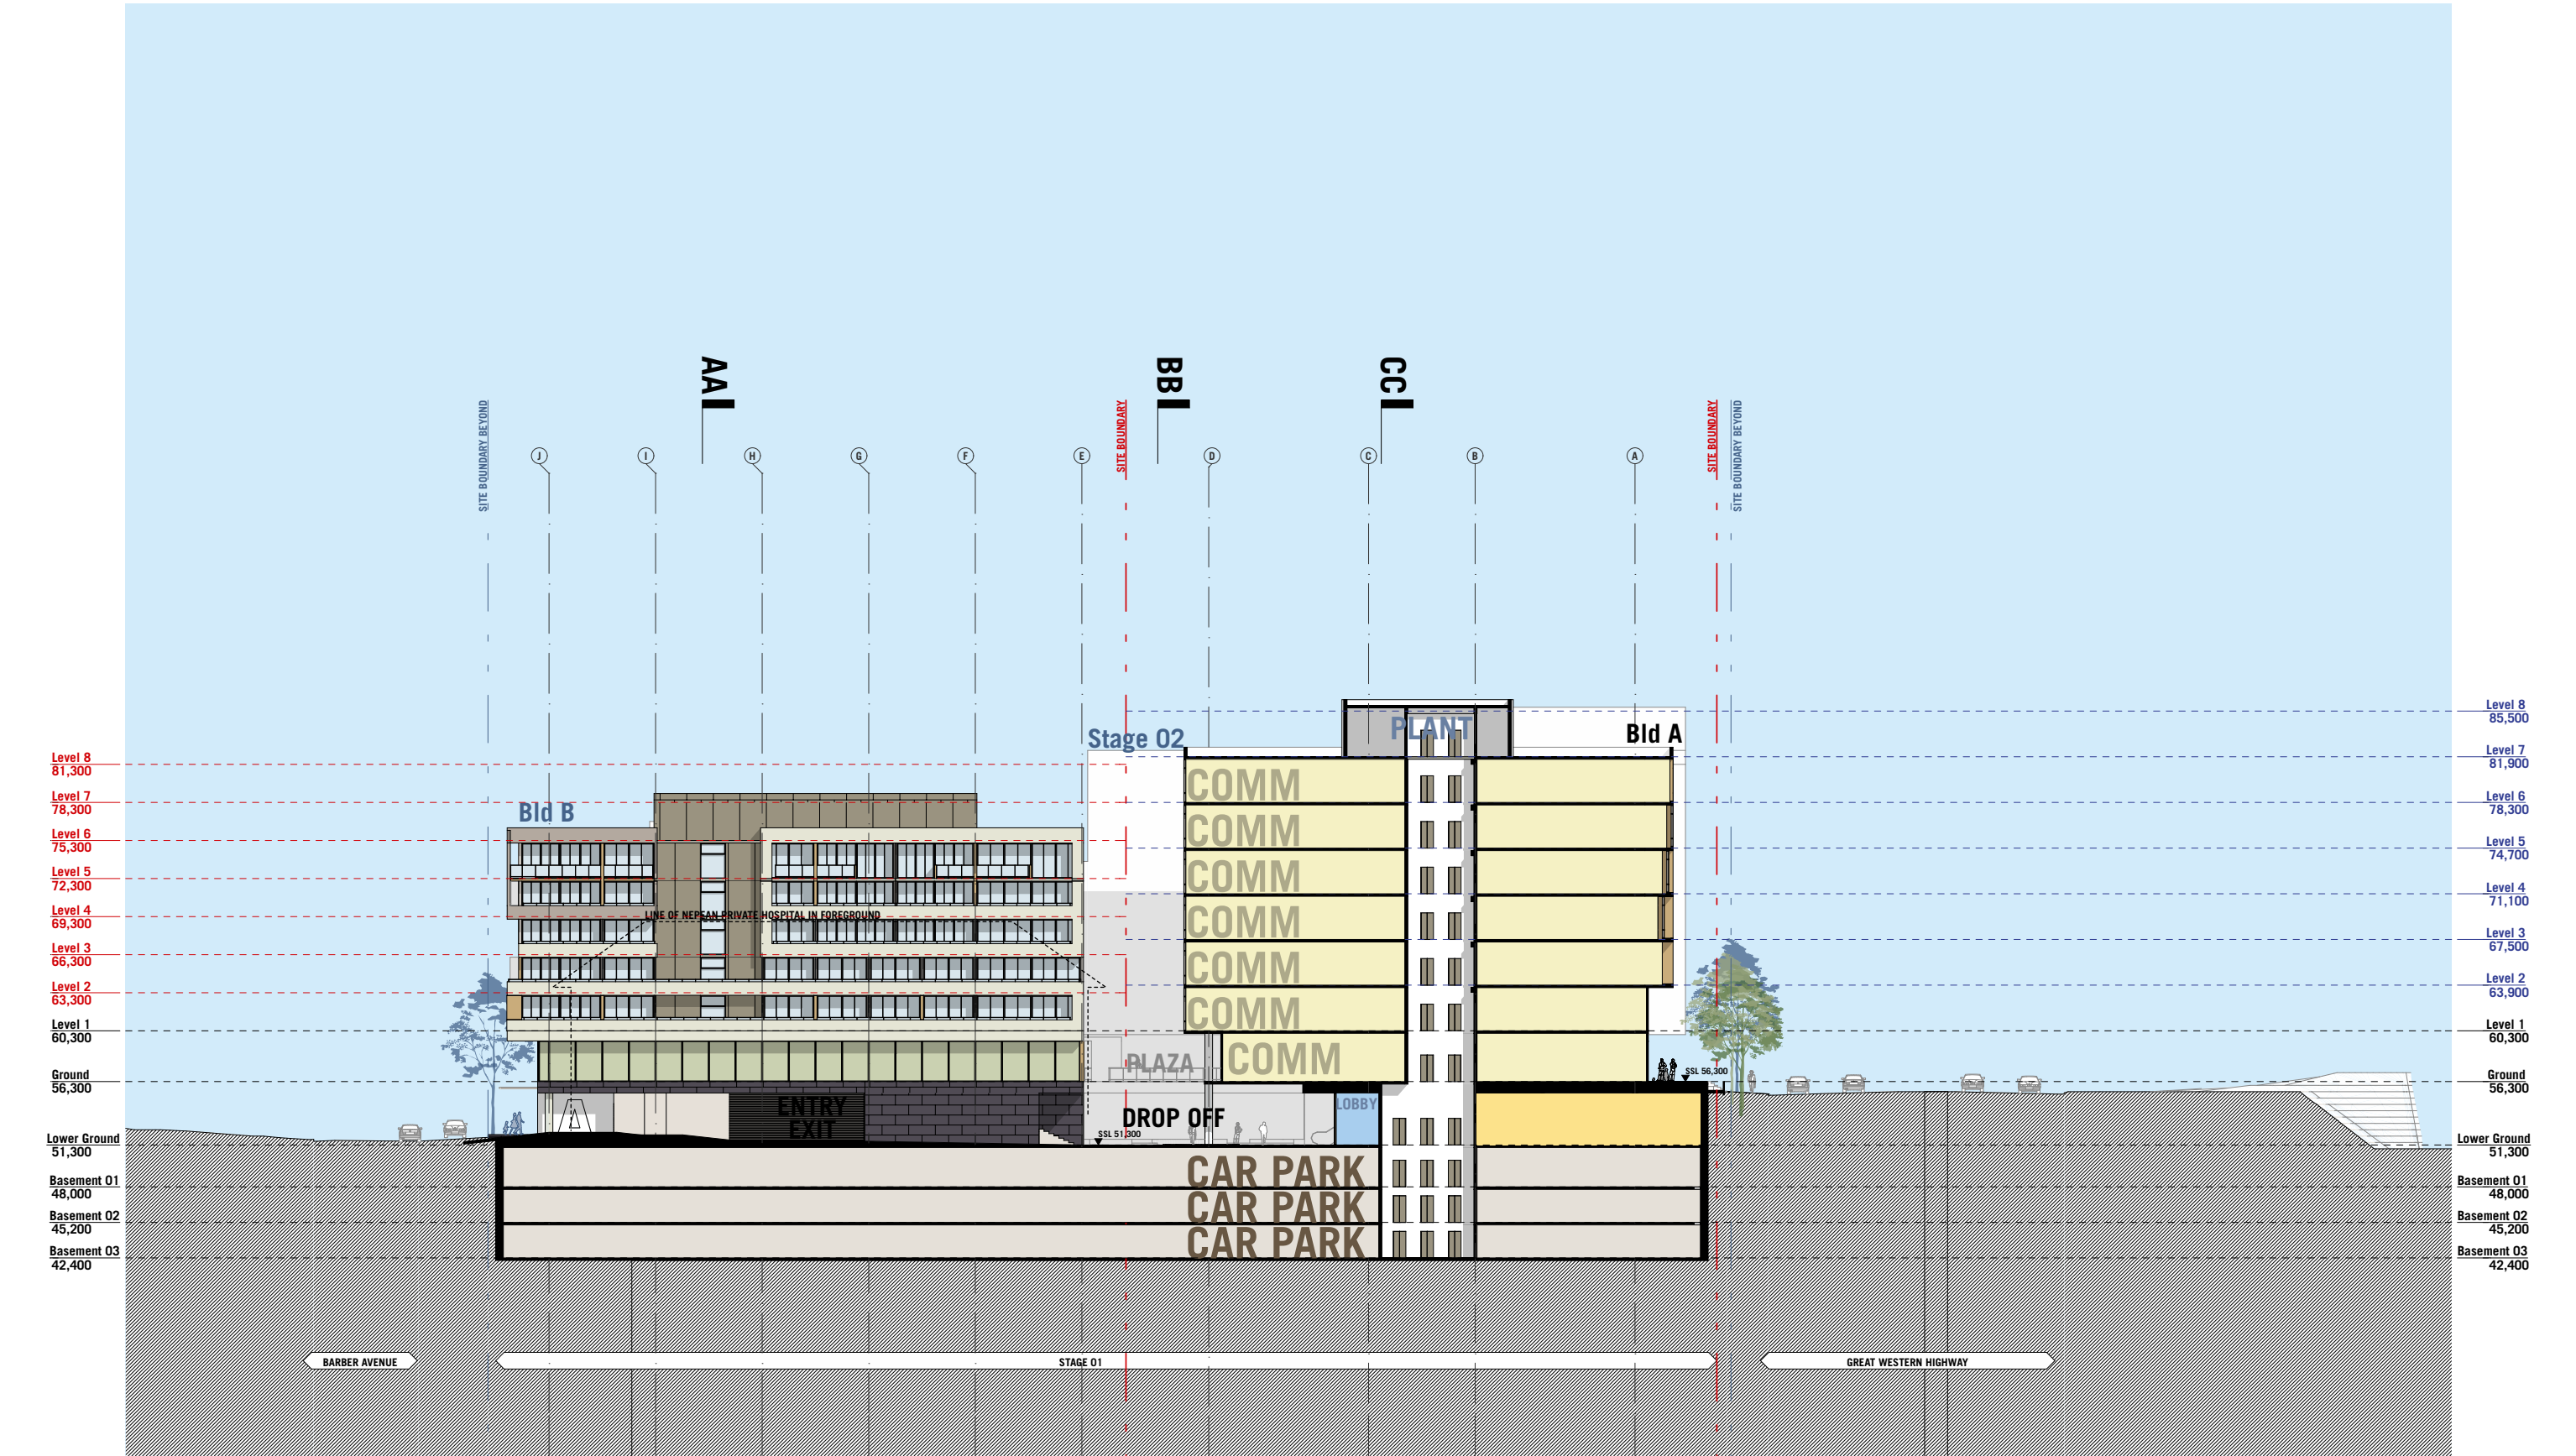

CLIENT
Aesthete No.3 Pty Ltd
c/o Yates Beaggi Lawyers
Level 10, 31 Market Street Sydney NSW 2000
T +61 2 9261 8899 | F +61 2 9261 1779

NOTES
THIS DRAWING IS COPYRIGHT © AND SHALL REMAIN THE PROPERTY OF TURNER + ASSOCIATES ARCHITECTS. NO REPRODUCTION WITHOUT PERMISSION. UNLESS NOTED OTHERWISE THIS DRAWING IS NOT FOR CONSTRUCTION. DO NOT SCALE FROM DRAWINGS. FIGURED DIMENSIONS SHALL TAKE PRECEDENCE.

PROJECT TITLE
BARBER AVENUE, KINGSWOOD
ENVIRONMENTAL ASSESSMENT
DRAWING TITLE
Section FF
Sections

G	21.09.2010	Issue to Consultants
F	13.08.2010	Issue to Consultants
E	30.07.2010	Issue to Consultants
D	01.02.2010	Environmental Assessment issue

Rev.	Date	Approved by	Revision Notes
------	------	-------------	----------------

SCALE 1:250@A1, 50%@A3	JOB No. 09007	DRAWN MLM/HAH	NORTH
DATE FOR INFORMATION	DWG No. EA45	REV H	

TURNER + ASSOCIATES
L1 410 Crown Street Surry Hills NSW 2010 Australia
t +61 2 8668 0000 f +61 2 8668 0088