



Section through Attenuator
Scale 1 : 100

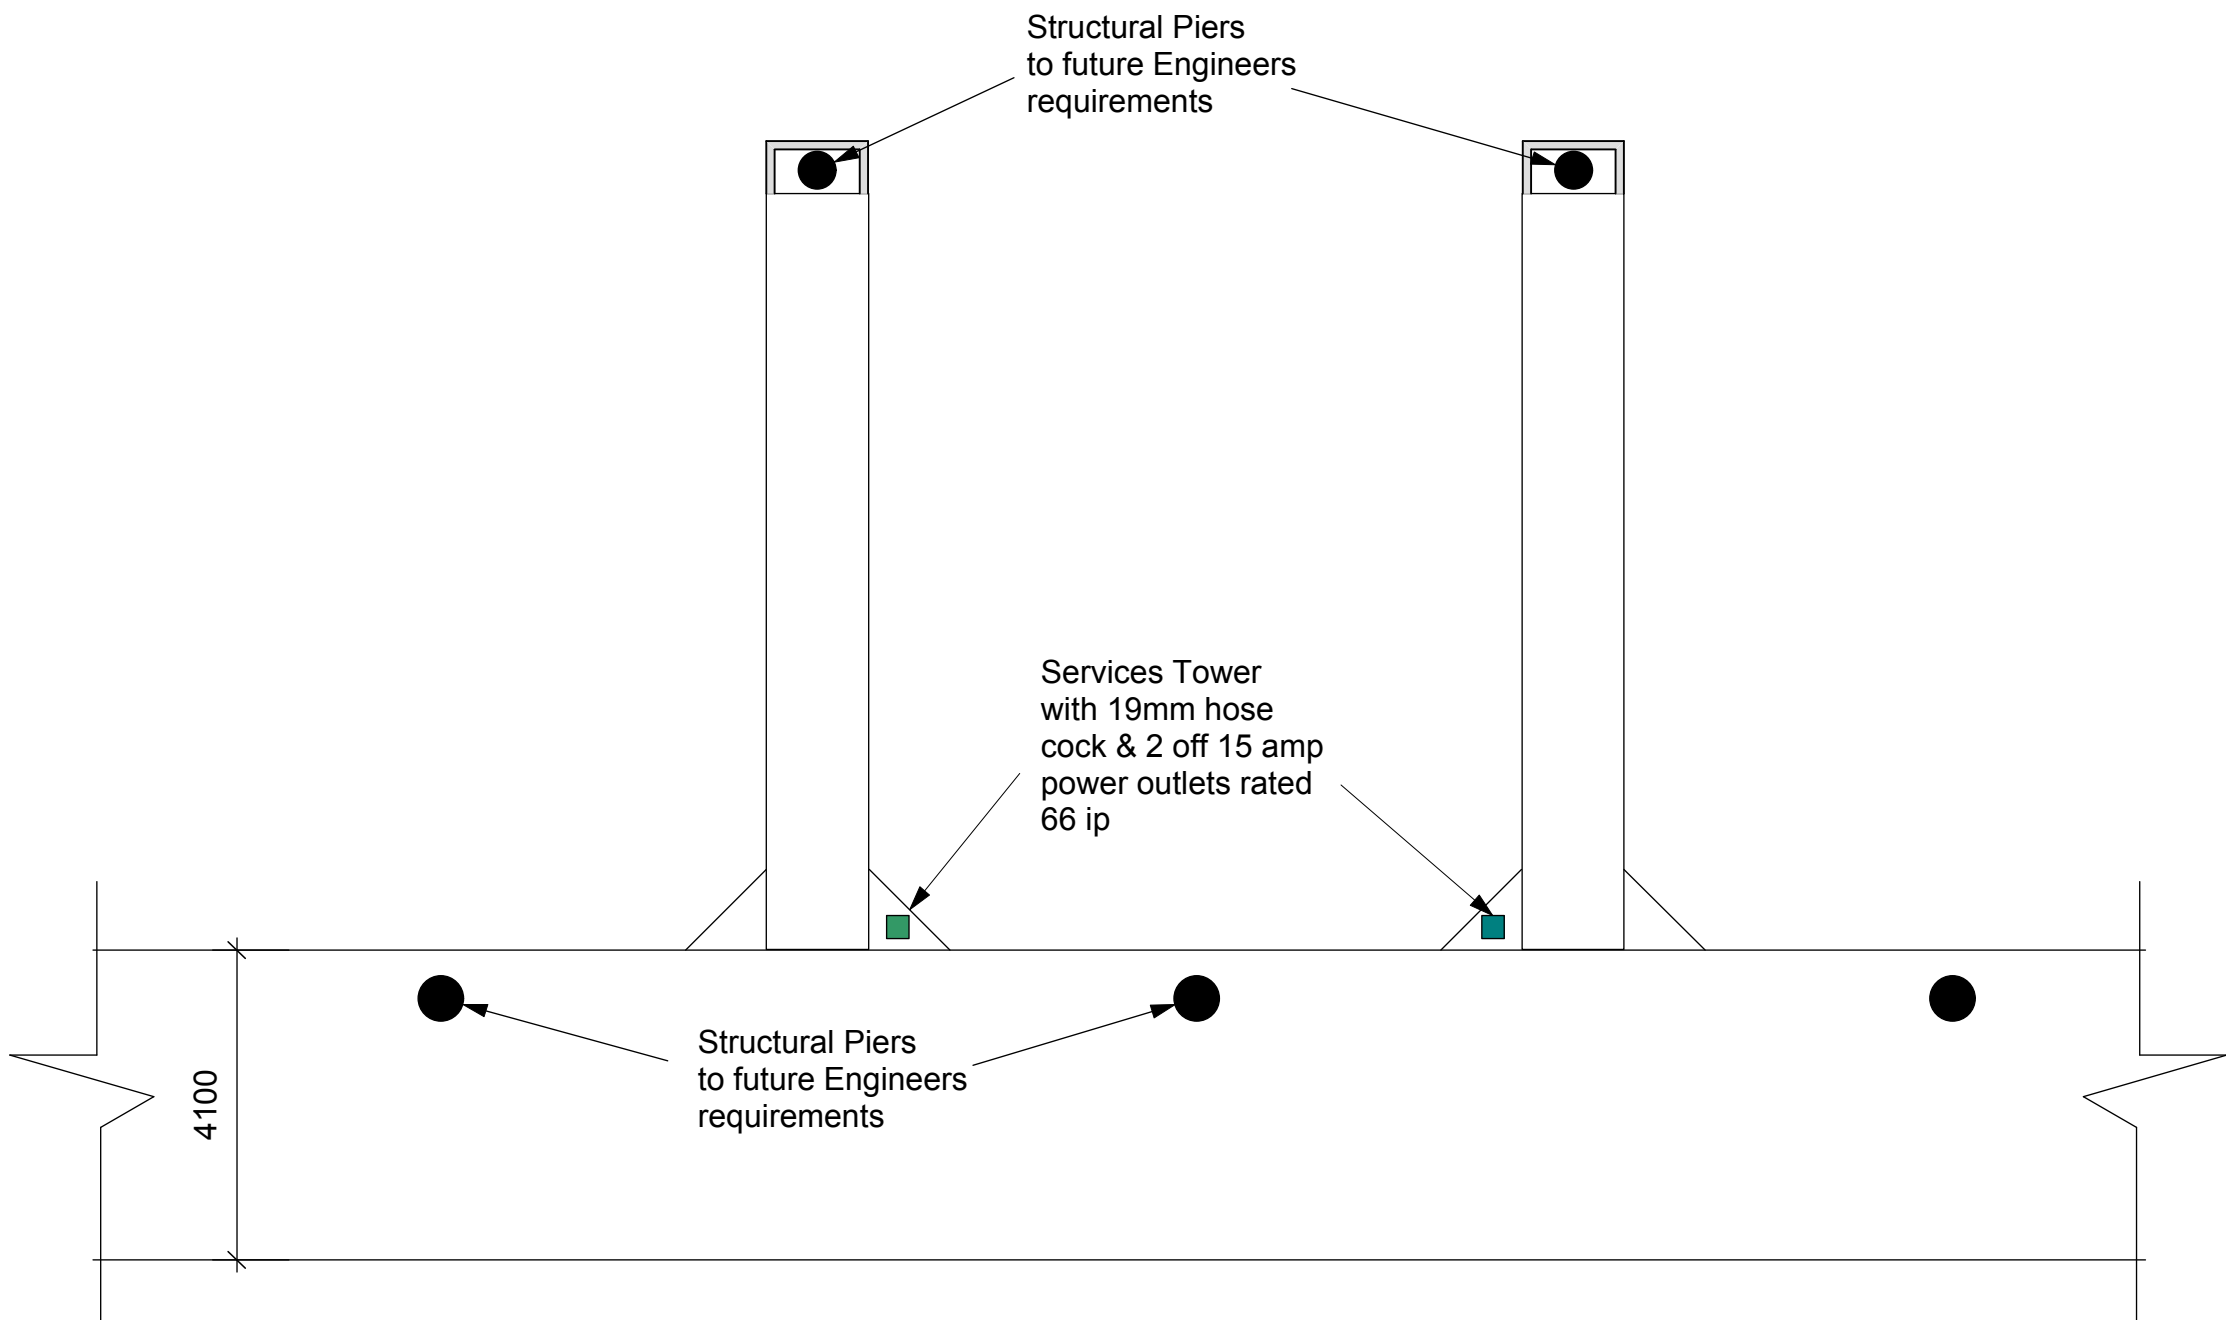

Attenuator Plan
Scale 1 : 100

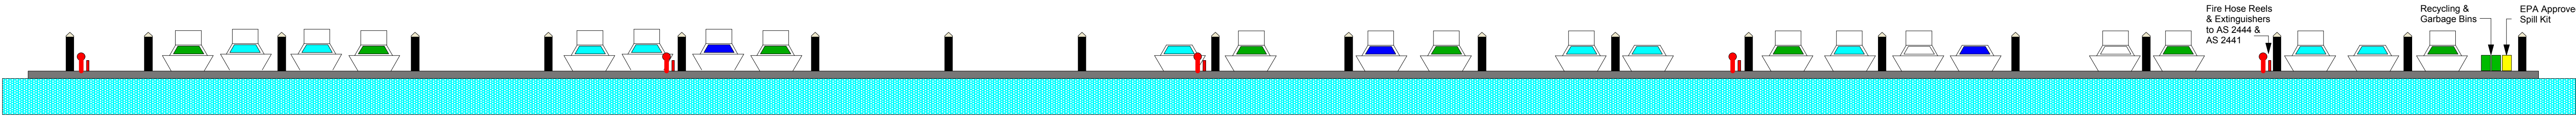

Elevation of Attenuator
Scale 1 : 250

Date	Revision	No.



PROJECT
St. George Motor Boat Club
2 Wellington St. Sans Souci

DRAWN DB	SCALE As Shown at A1	DATE 18/02/11
TITLE Sections and Elevations		

DWG NO M004	REV
-----------------------	-----