
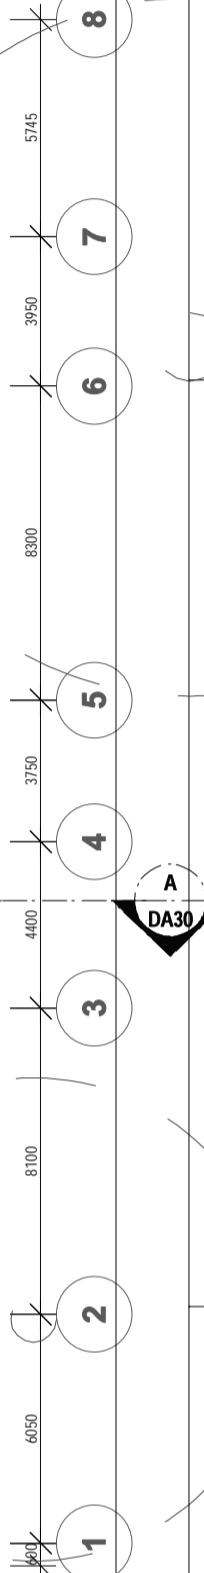
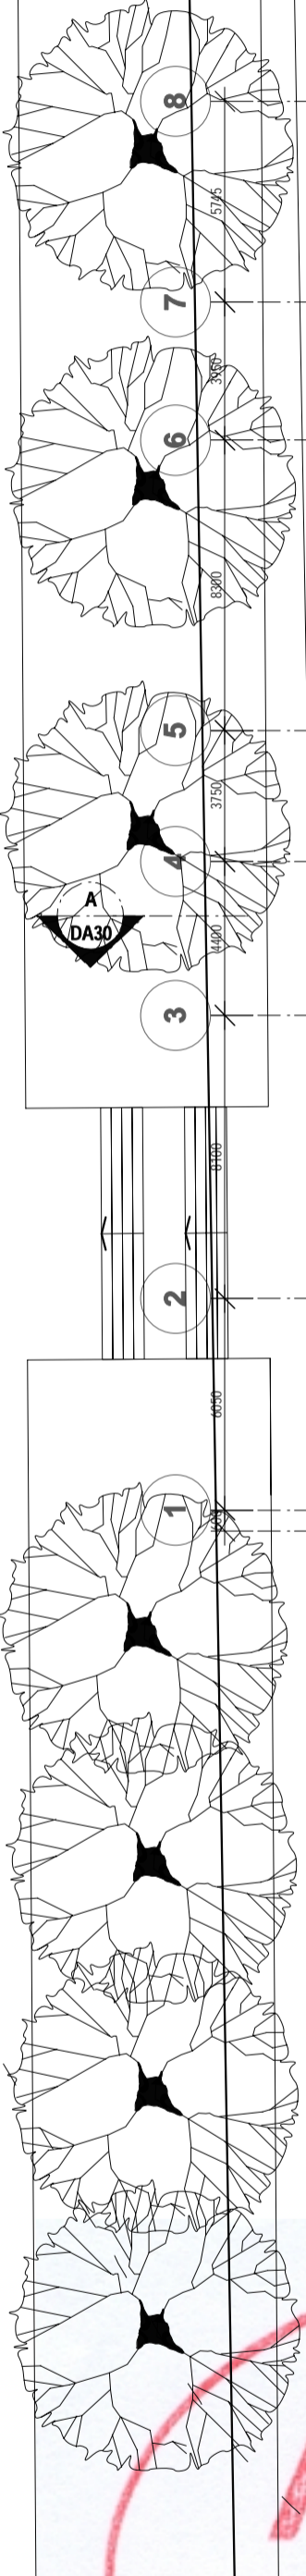


GEORGE STREET

VICTORIA STREET

ELSIE STREET

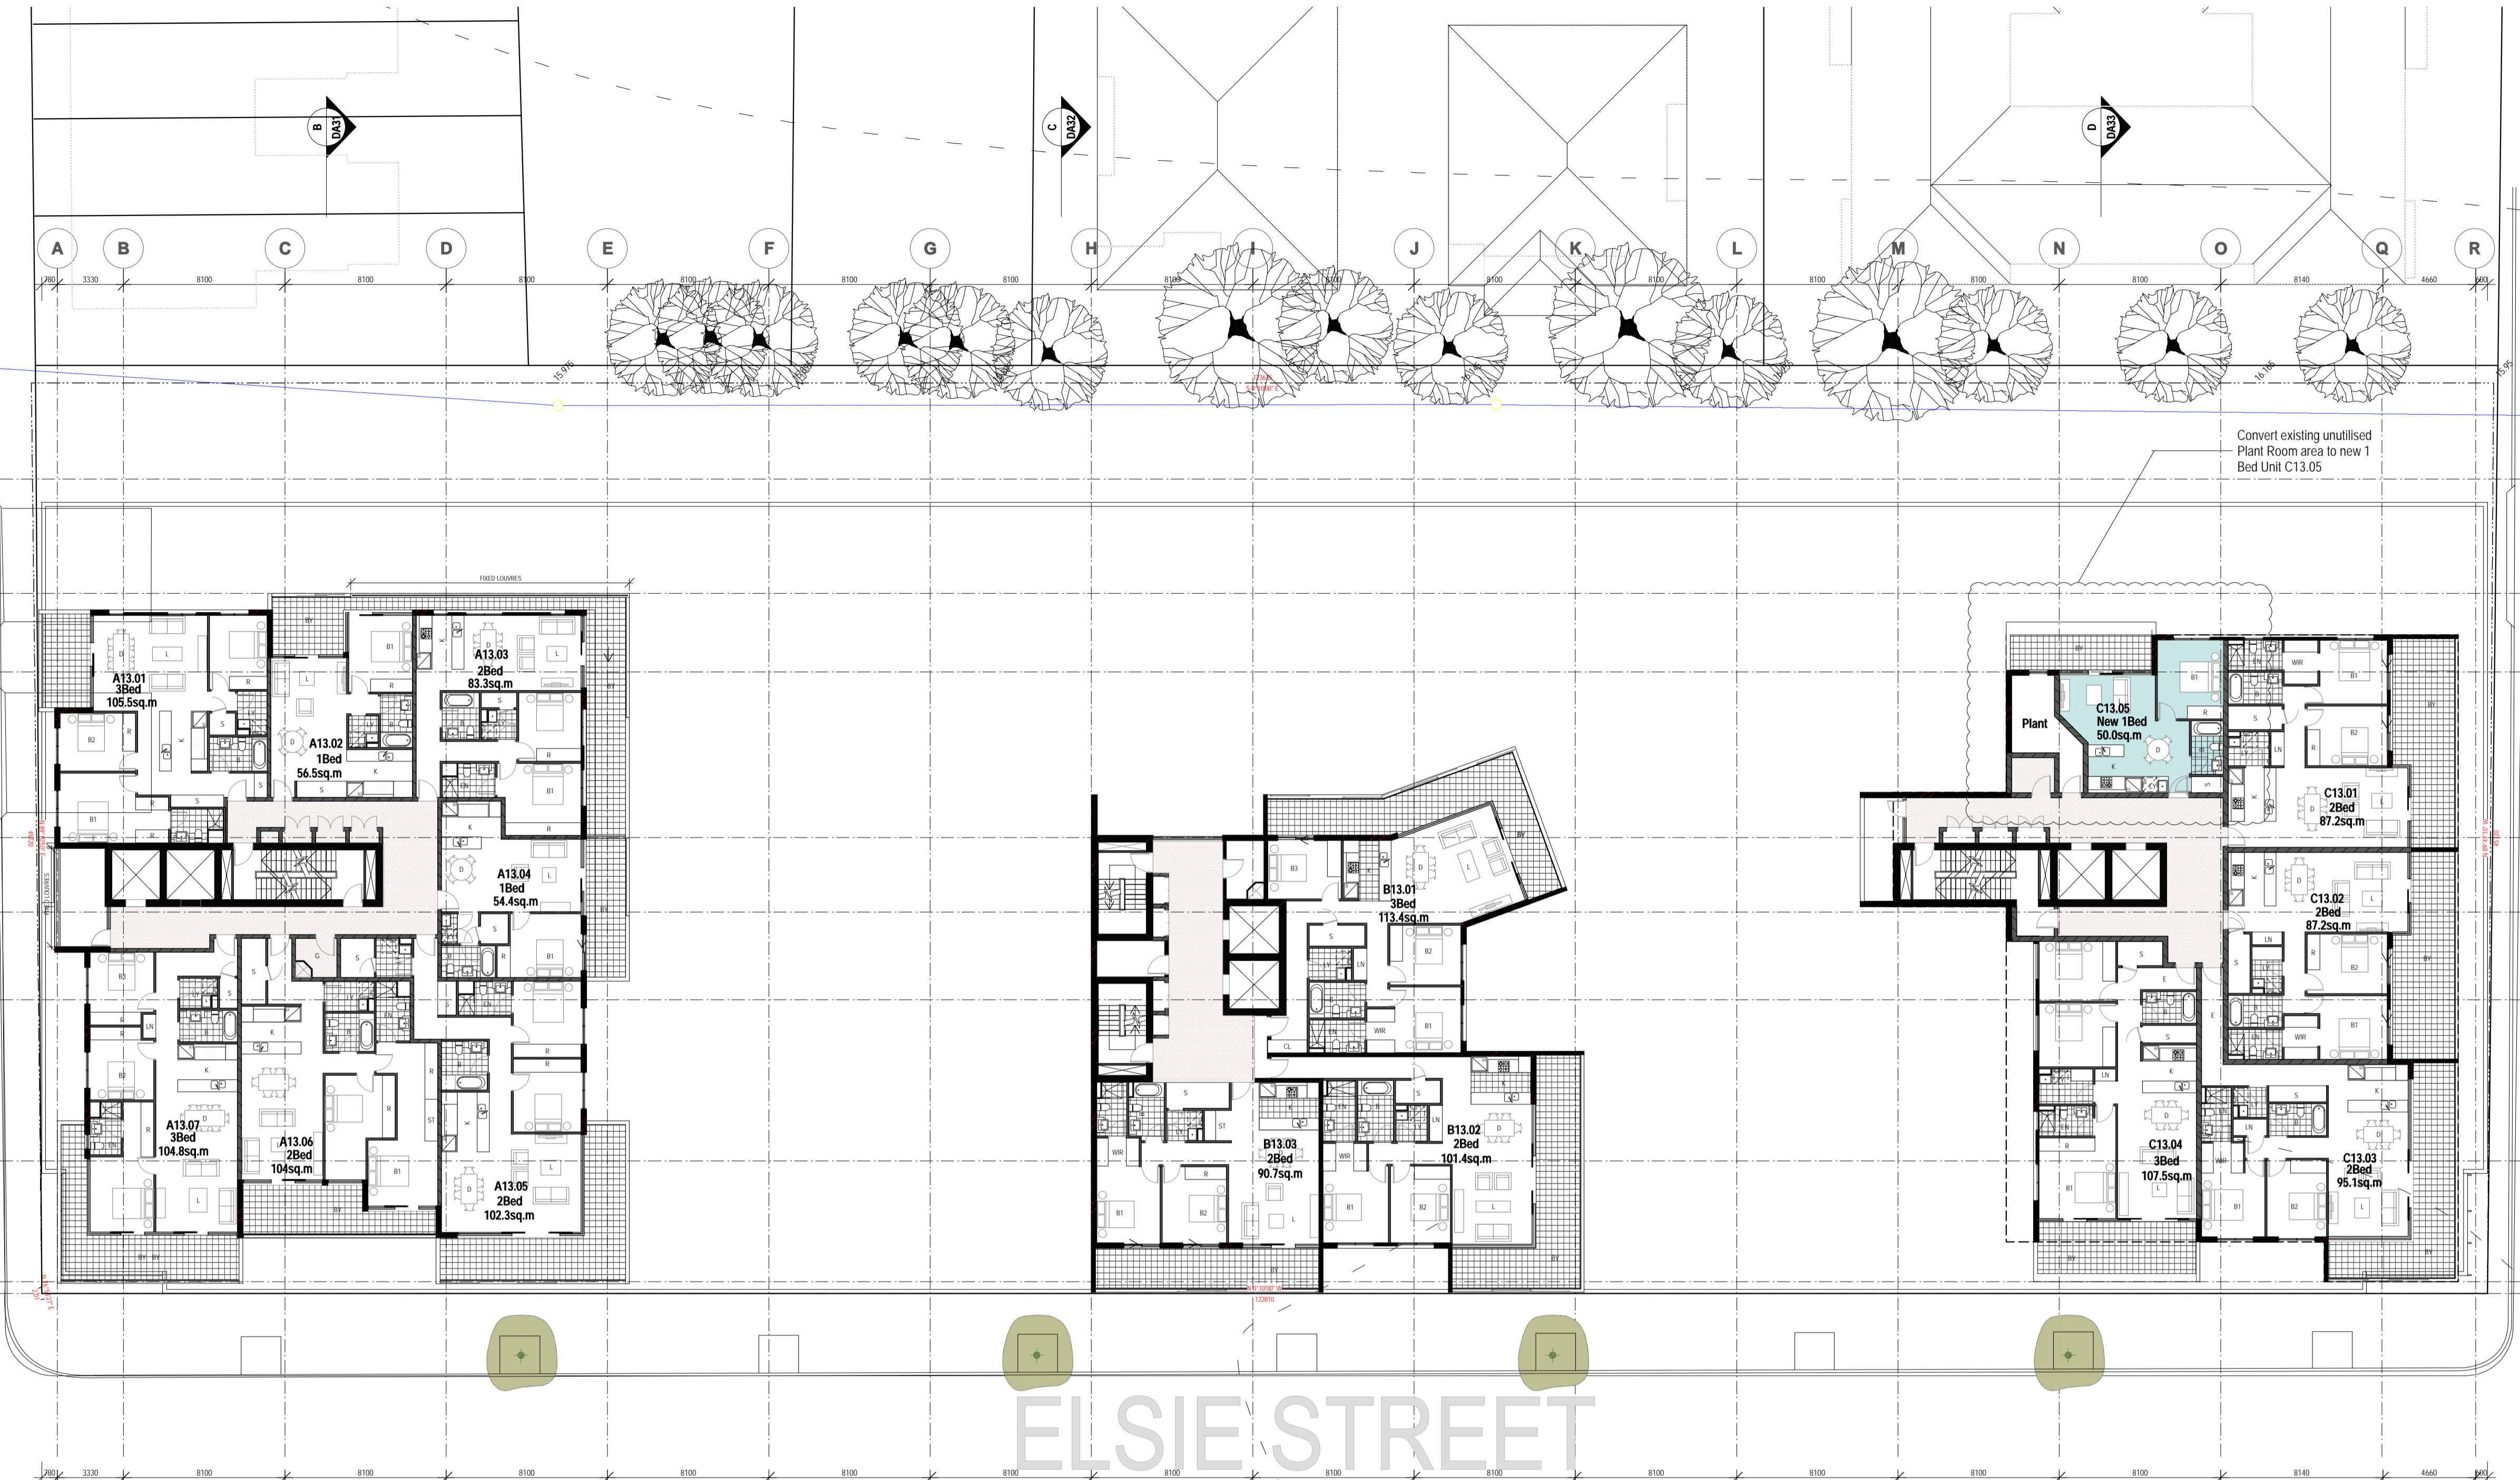

I	6/5/11	KM	S75W to convert unutilised Plant Rooms
H	14/4/09	KM	Increased tower separation
G	27/11/08	KM	Issued for Information

CHK	BY	DATE
++	BJ, AJ, MO	
SCALE 1:200 @ A1 1:400 @ A3		

Kavlyn Pty Ltd
 19 Victoria Ave, Concord West
This drawing is copyright and shall remain the property of Turner+Associates Architects. No reproduction without permission. Unless noted otherwise this drawing is NOT FOR CONSTRUCTION. Do not scale from drawings. Figured dimensions shall take precedence.

Elsie Street Burwood
 Elsie, George & Victoria Streets_Burwood

T 02 8668 0000
 F 02 8668 0088

PRINTED
 06.05.11

No.	Date	Appr	Revision Notes
Job No.	Drawing No.		
08020	DA16		

Plan Level 13

