

8 VIEW OF HERRING ROAD ENTRY + PLAZA  
NTS



7 VIEW LOOKING ALONG PROPOSED DEDICATED ROAD  
NTS


Revisions		
No	Date	Description
A	21.01.11	PART 3A SUBMISSION

THE NUMBER 4 HAS BEEN DELETED FROM THE FLOOR NOMENCLATURE

Do not scale drawings. Use figured dimensions only. Check & verify levels and dimensions on site prior to the commencement of any work, the preparation of shop drawings or the fabrication of components.

This drawing is the copyright of Allen Jack + Cotter Architects and is protected under the Copyright Act 1968. Do not alter, reproduce or transmit in any form, or by any means without the express permission of Allen Jack + Cotter Architects.

Nominated Architects: Michael Heenan 5264, Peter Ireland 6661, Reginald Smith 3312, Peter Stronach 3372

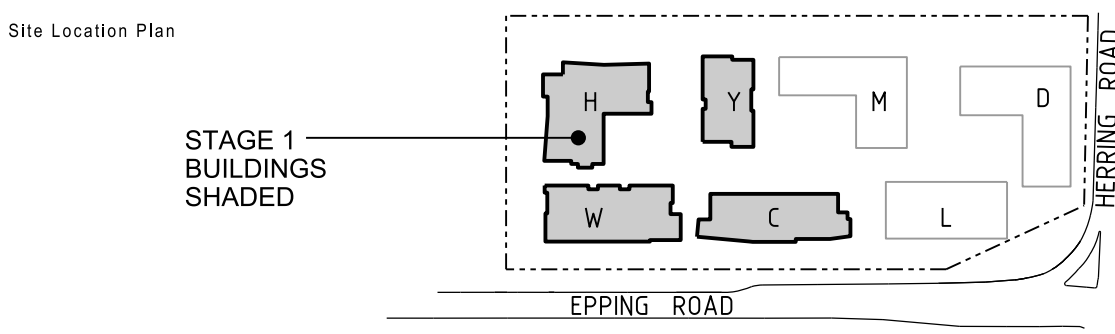

Client

**STAMFORD**  
LAND CORPORATION LTD

Architect

**AJ+C**  
ALLEN JACK+COTTER

79 Myrtle Street Chippendale NSW 2008 AUSTRALIA  
ph +61 2 9311 8222 fx +61 2 9311 8200 ABN 53 003 782 250

Project

**MACQUARIE VILLAGE**  
110-114 HERRING ROAD  
MACQUARIE PARK

Proj No. **10\_030**

Drawing Title

**IEWS SHEET 4**

Drawing Status

**NOT FOR CONSTRUCTION**

Scale NTS	Drawing No <b>DA3633</b>	Issue <b>A</b>
--------------	-----------------------------	-------------------