



LEGEND

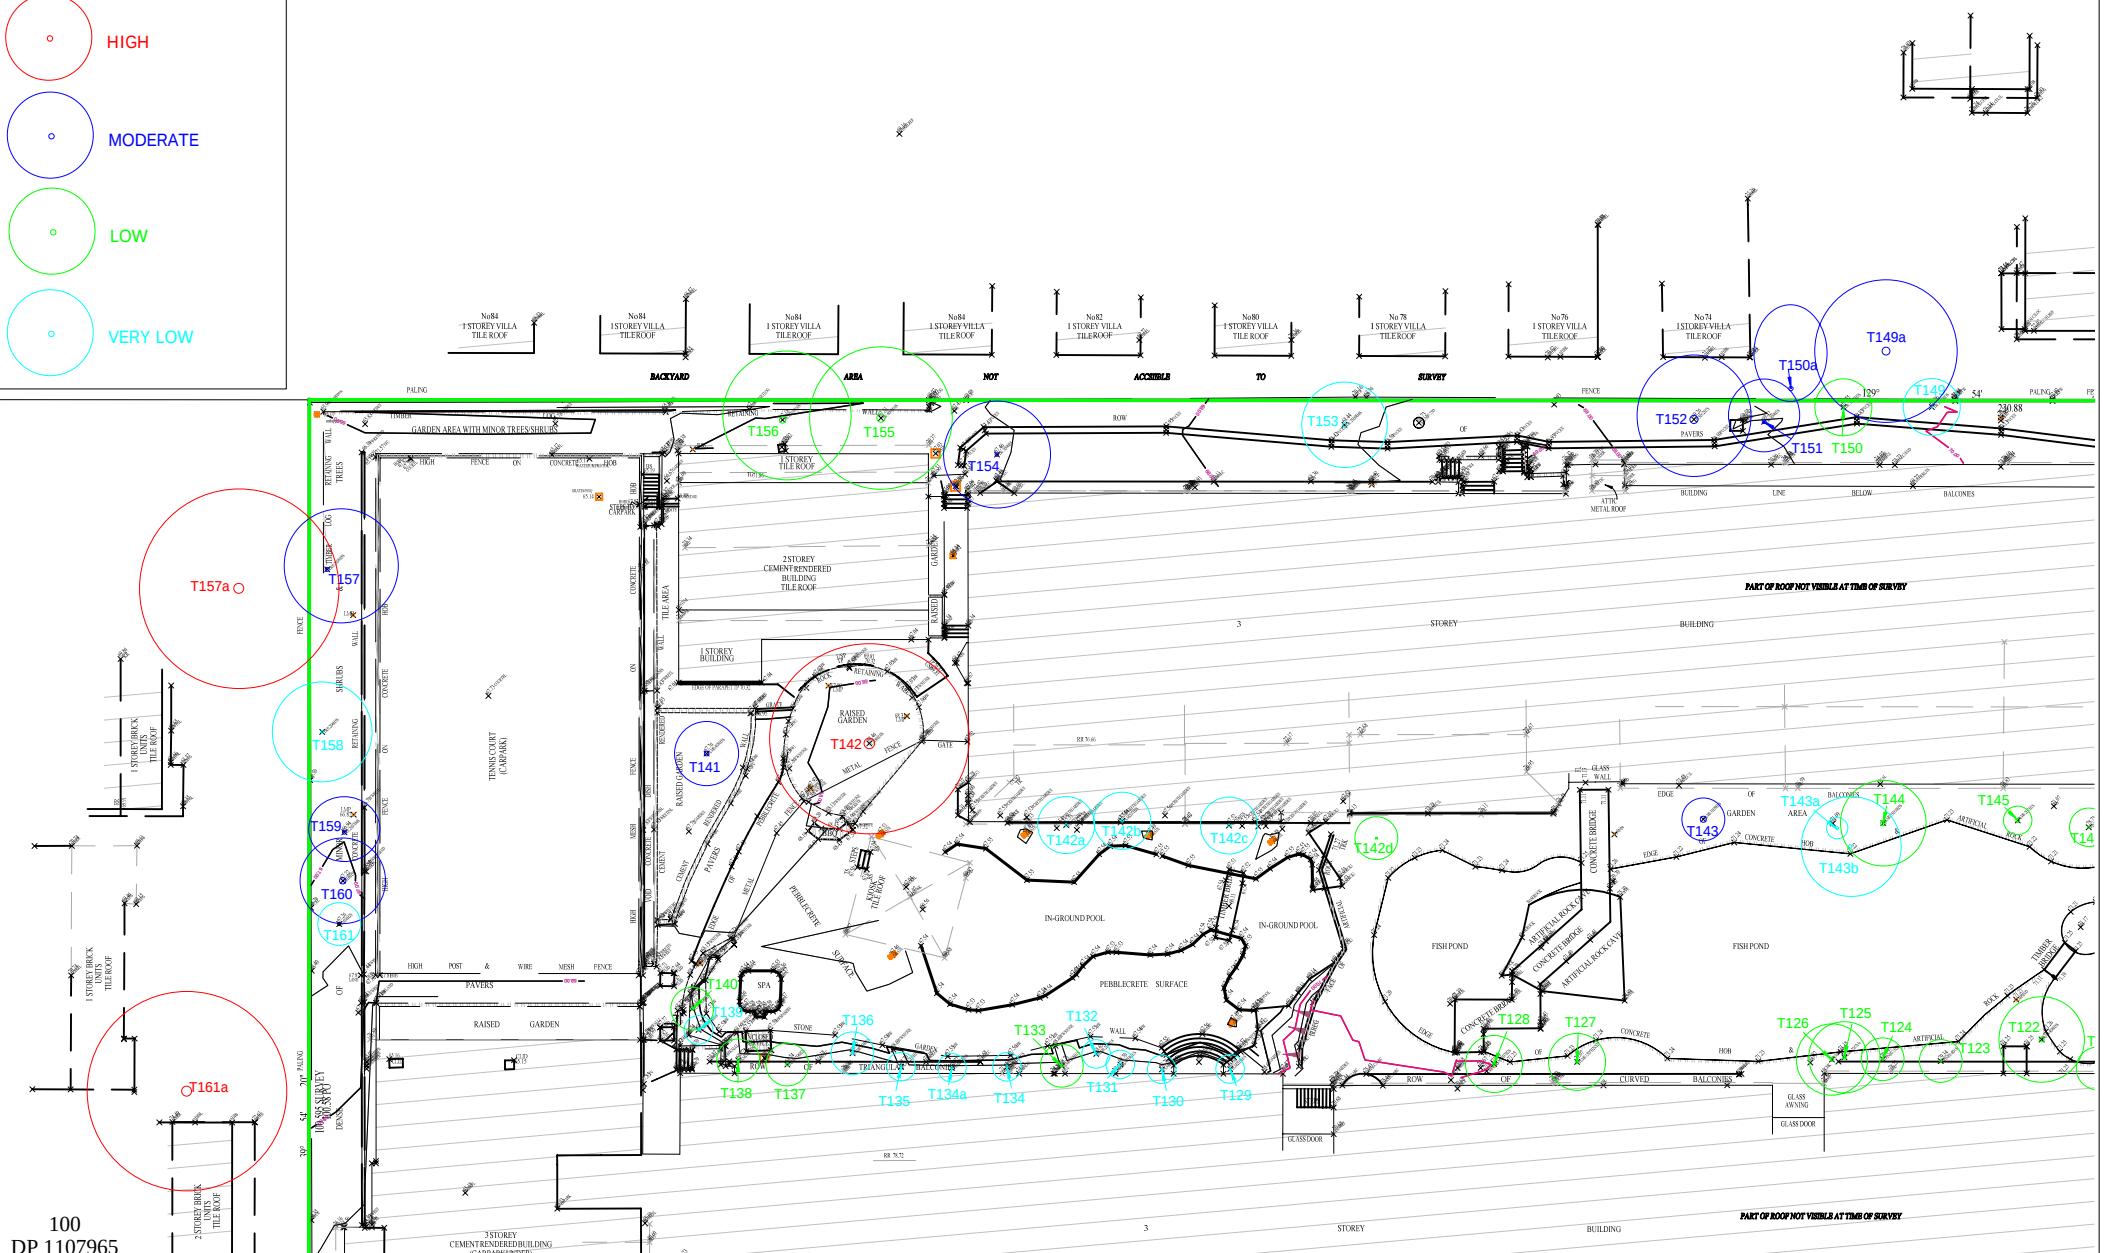

APPENDIX 6 - TREE LOCATION PLAN SHOWING TREE RETENTION VALUES

Stamford Grand North Ryde Hotel
Corner Herring & Epping Roads
MACQUARIE PARK

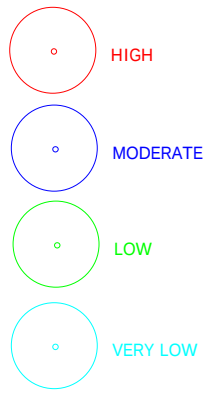

Earthscape Horticultural Services
Arboricultural and Horticultural Consultants
PO Box 364
BEROWRA NSW 2081
Ph: 02 9456 4787
Fax: 02 9456 5757 e: earthscape@iinet.net.au

Based on the Survey Drawing
prepared by Denny Linker & Co.
Dwg Ref No. 100915
Dated 13/10/2010



DWG No. TLP 10-3191 SHEET 4

DATE: 30/11/2010