


SHEET 4



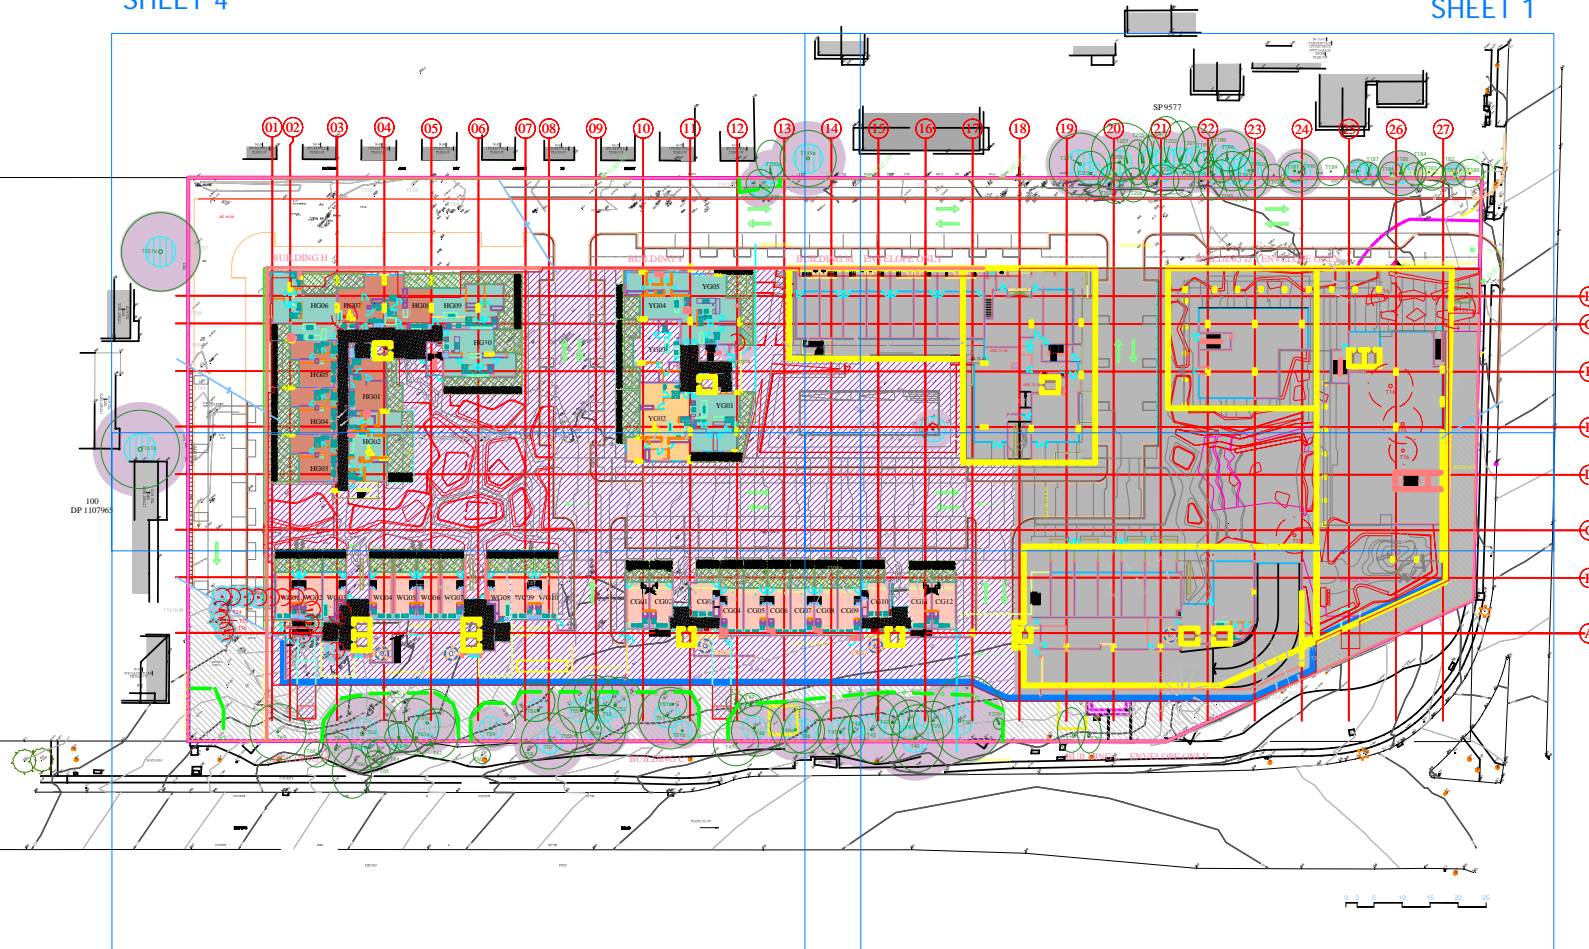


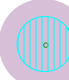
SHEET 1








SHEET 3

SHEET 2

LEGEND

-  Tree to be retained and protected in accordance with Tree Management Plan
-  Tree to be pruned in accordance with Section 13.21
-  Consider for transplanting elsewhere within the site - refer landscape plan
-  Tree Protection Fence to be erected in accordance with Section 13.10
-  Proposed Basement
-  Structural Root Zone (SRZ)
Tree Protection Zone (TPZ)
All excavations for building foundations & basement within TPZ to be undertaken in accordance with Section 13.19

LEGEND


-  STAGE 2 BUILDING ENVELOPE
-  1 BED
-  SOHO APARTMENTS (COMMERCIAL/RESIDENTIAL)
-  2 BED
-  3 BED

APPENDIX 7
TREE PROTECTION PLAN
CONSTRUCTION PHASE
Macquarie Village
110-114 Herring Road, MACQUARIE PARK



Earthscape Horticultural Services
Arboricultural and Horticultural Consultants
PO Box 364
BEROWRA NSW 2081
Ph: 02 9456 4787
Fax: 02 9456 5757 e: earthscape@iinet.net.au

Based on the Survey Drawing
prepared by Denny Linker & Co.
Dwg Ref No. 100915
Dated 13/10/2010

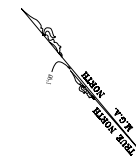

DWG No. TLP 10-3512 KEY PLAN

DATE:03/02/2011