




## LEGEND

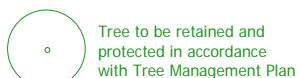


Tree to be retained and protected in accordance with Tree Management Plan

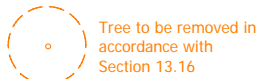


Tree to be removed in accordance with Section 13.16

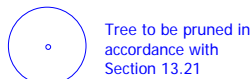


Tree to be pruned in accordance with Section 13.21

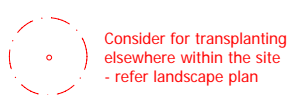


Consider for transplanting elsewhere within the site - refer landscape plan

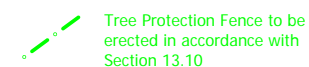


Tree Protection Fence to be erected in accordance with Section 13.10

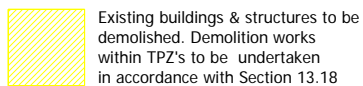

Existing buildings & structures to be demolished. Demolition works within TPZ's to be undertaken in accordance with Section 13.18

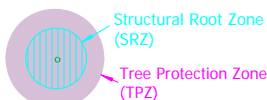

Structural Root Zone (SRZ)  
Tree Protection Zone (TPZ)

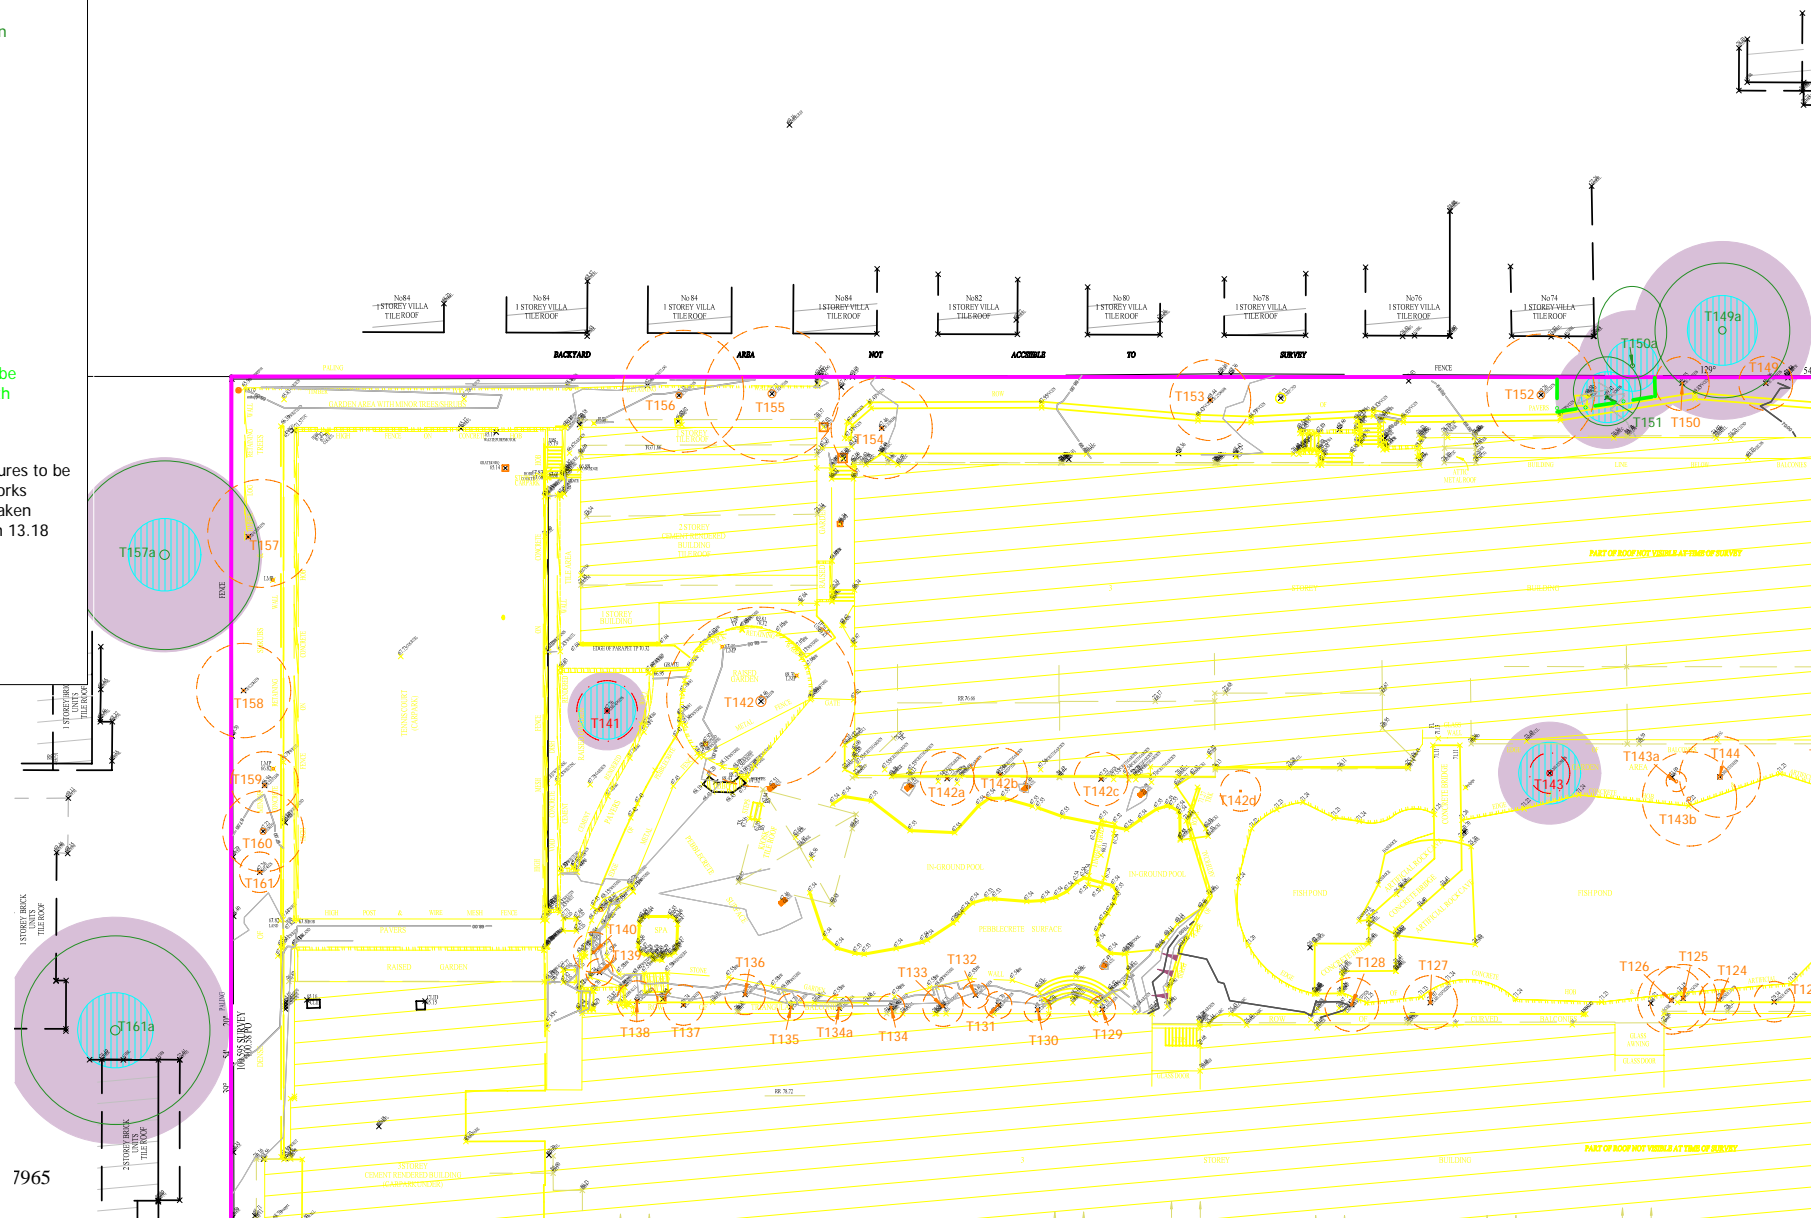

APPENDIX 6  
TREE PROTECTION PLAN  
DEMOLITION PHASE  
Macquarie Village  
110-114 Herring Road, MACQUARIE PARK



Earthscape Horticultural Services  
Arboricultural and Horticultural Consultants  
PO Box 364  
BEROWRA NSW 2081  
Ph: 02 9456 4787  
Fax: 02 9456 5757 e: earthscape@inet.net.au

Based on the Survey Drawing  
prepared by Denny Linker & Co.  
Dwg Ref No. 100915  
Dated 13/10/2010



DWG No. TLP 10-3511 SHEET 4

DATE:03/02/2011