

TREES



*Acer palmatum* *Angophora costata* *Brachychiton acerifolius* *Elaeocarpus reticulatus*



*Magnolia 'Little Gem'* *Syncarpia glomulifera* *Eucalyptus saligna* *Eucalyptus leucoxylon 'Euky Dwarf'*



*Ficus sp.* *Lagerstroemia indica* *Lophostemon confertus*



*Syzygium luehmannii* *Tibouchina alstonville* *Tristaniopsis laurina*

POOL GARDEN



*Philodendron 'Xanadu'* *Rhaps humilis* *Strelitzia juncea* *Trachelospermum jasminoides*

GARDEN OF EARTHLY DELIGHT




*Anigozanthos flavidus* *Doryanthes excelsa* *Pennisetum alopecuroides 'Nafray'* *Westringia fruticosa*

WSUD



*Carex appressa* *Isolepis nodosa* *Juncus usitatus* *Lomandra longifolia*

REFERENCE PLAN

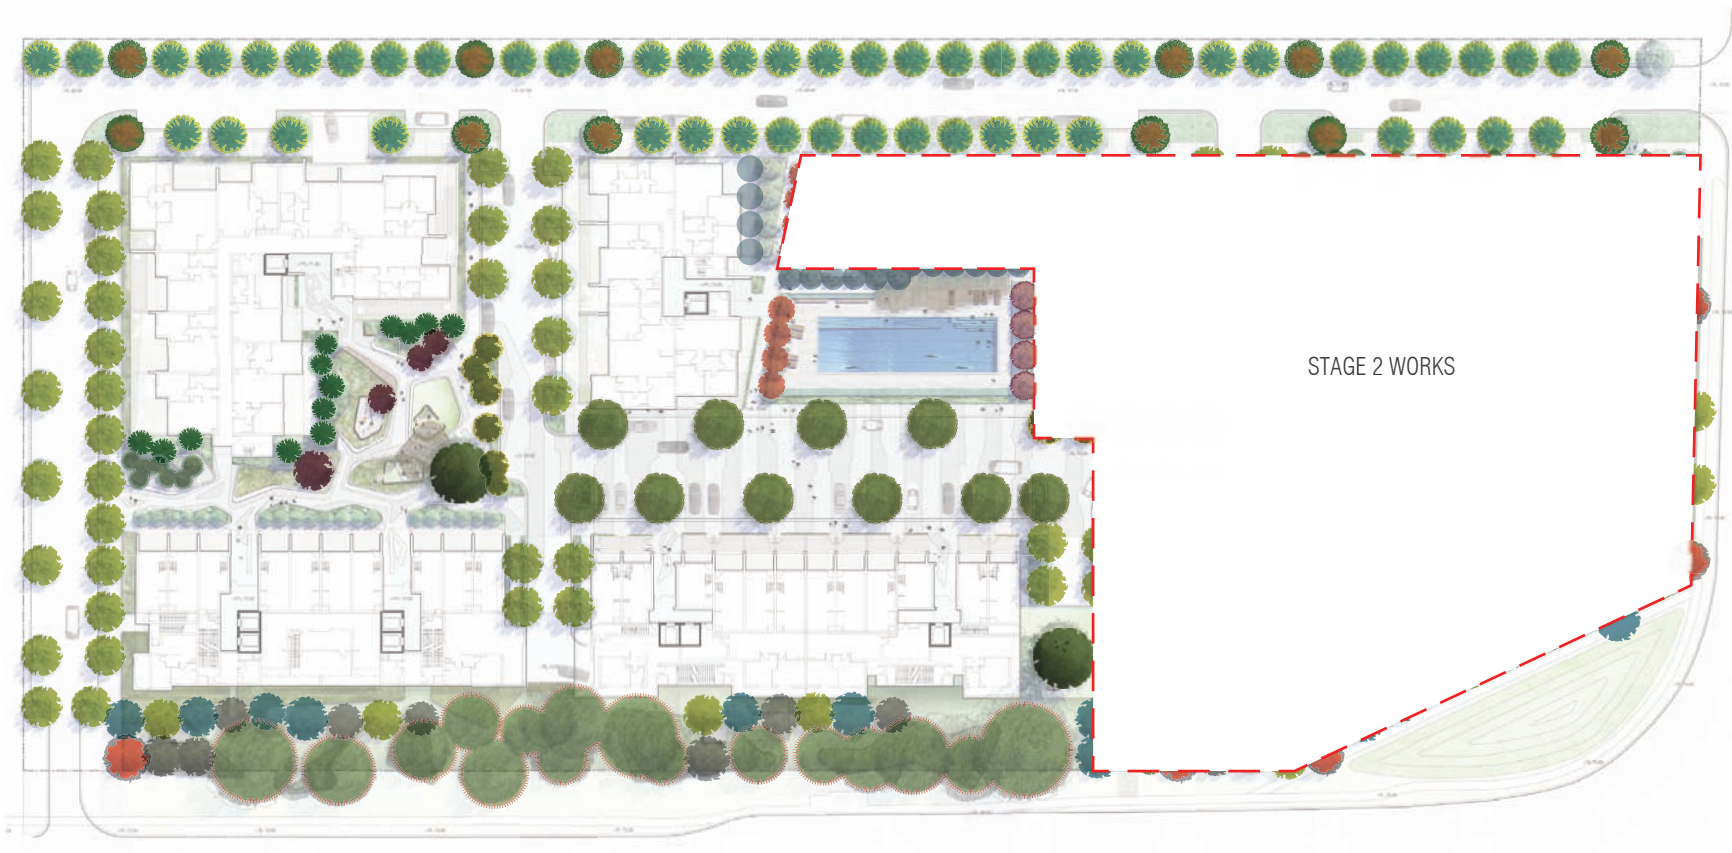

STAGE 1 PROJECT APPLICATION