
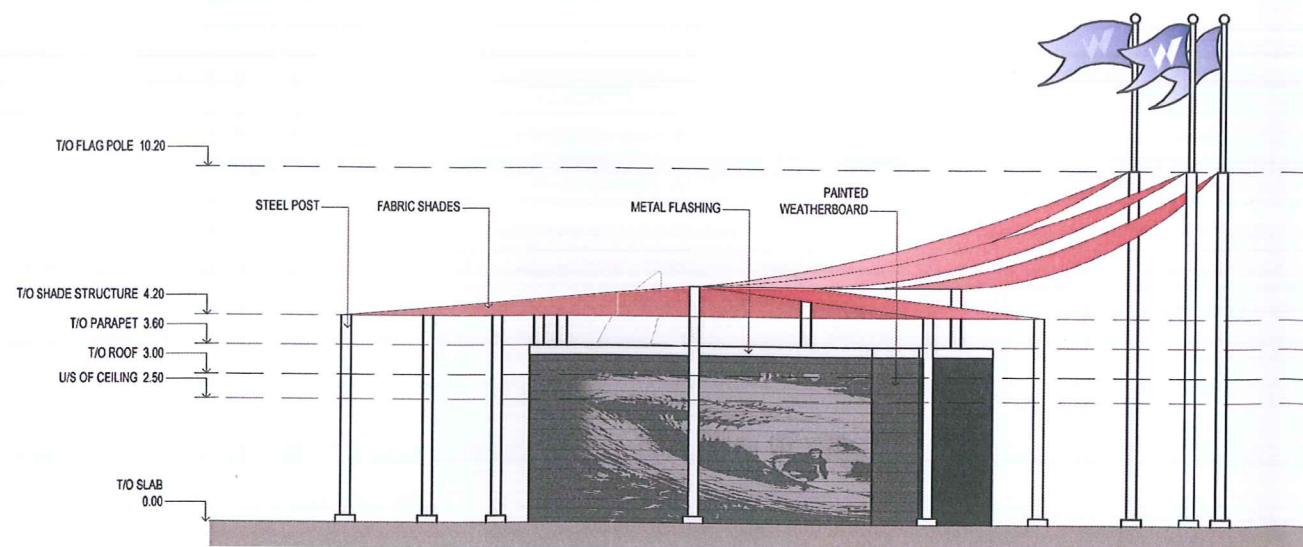


PRELIMINARY
NOT FOR CONSTRUCTION

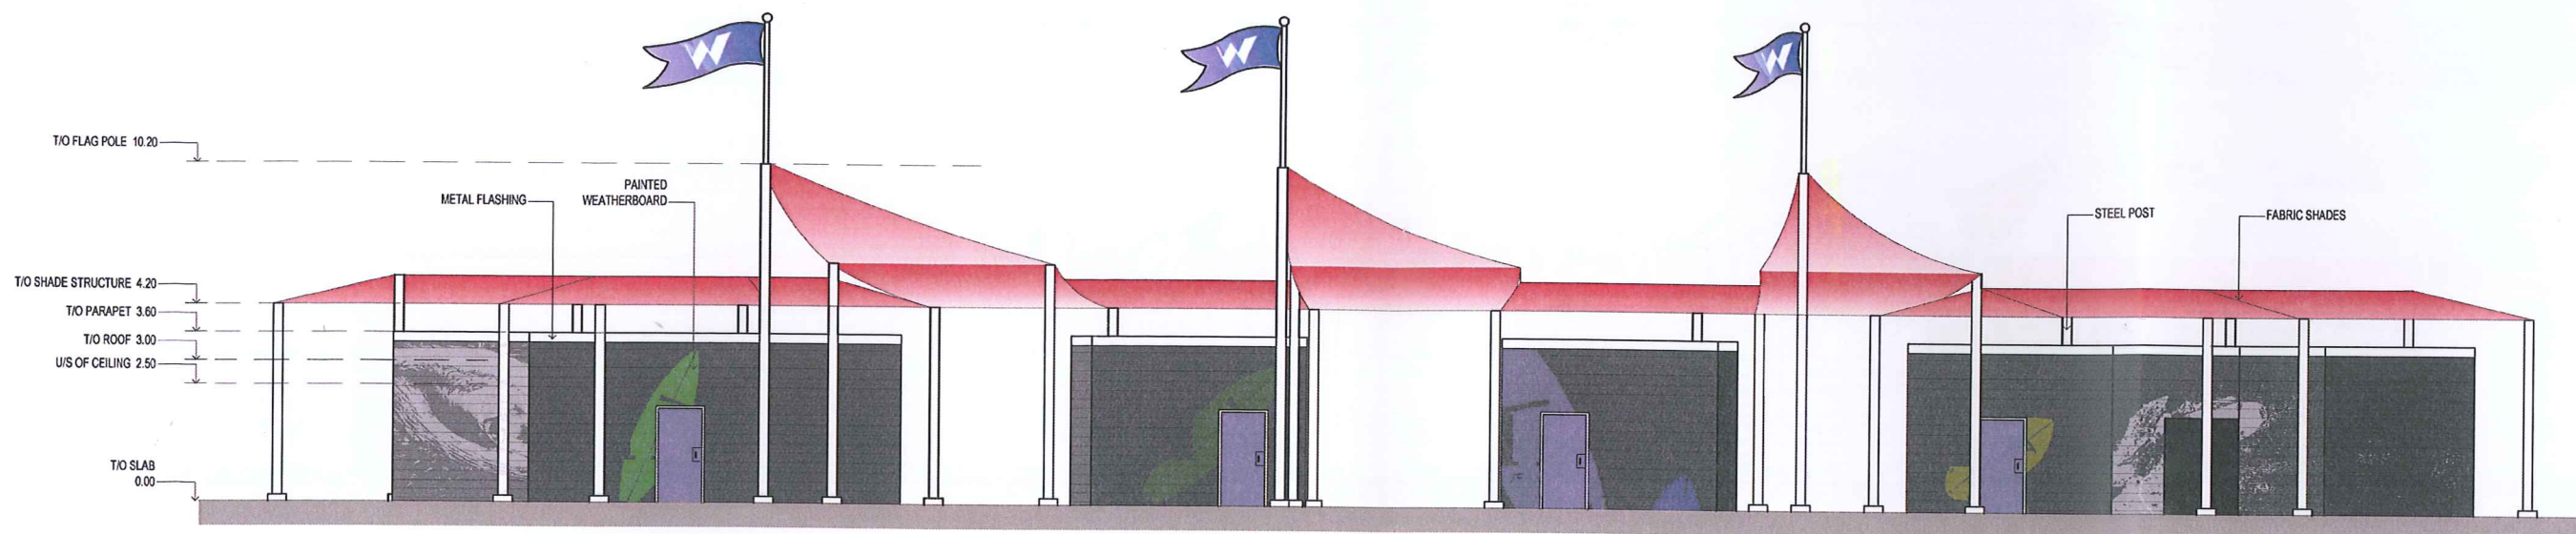

DESIGNED BY DHO	DATE DEC 15/2010	PROJ. ENG. CHECK DATE	DATE
DRAWN BY DHO	DATE DEC 15/2010	DRAFTING CHECK DATE	DATE
SCALE 1:150	ARCHIVE FILE NO.	XXXX	

NOTE: METRIC DIMENSIONS
ALL ELEVATIONS AND CO-ORDINATES ARE IN METRES
ALL OTHER DIMENSIONS ARE IN MILLIMETRES


WHITE WATER
WhiteWater West Industries Ltd
6700 McMillan Way, Richmond, B.C. Canada V6W 1J7
Tel (604) 273-1068 Fax (604) 273-4518

ENTRY BUILDING ELEVATION

WET'N'WILD
Sydney, Australia

PROJECT No. 16156	DRAWING No. SD-1	REVISION -
----------------------	---------------------	---------------

PRELIMINARY
NOT FOR CONSTRUCTION

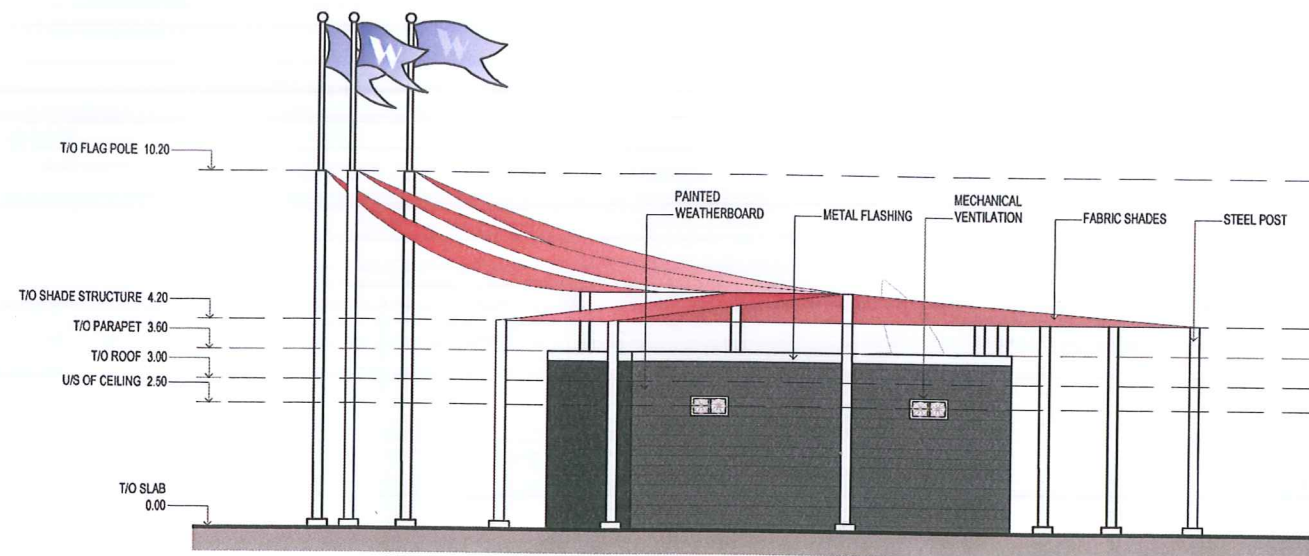

DESIGNED BY DHO	DATE DEC 15/2010	PROJ. ENG. CHECK DATE	DATE
DRAWN BY DHO	DATE DEC 15/2010	DRAFTING CHECK DATE	DATE
SCALE 1:150	ARCHIVE FILE No.	XXXX	

NOTE:- METRIC DIMENSIONS
ALL ELEVATIONS AND CO-ORDINATES ARE IN METRES
ALL OTHER DIMENSIONS ARE IN MILLIMETRES

WHITE WATER
WhiteWater West Industries Ltd
6700 McMillan Way, Richmond, B.C. Canada V6V 1J7
Tel (604) 273-1058 Fax (604) 273-4518

ENTRY BUILDING ELEVATION

WET'N'WILD
Sydney, Australia

PROJECT No. 16156	DRAWING No. SD-1	REVISION -
----------------------	---------------------	---------------